


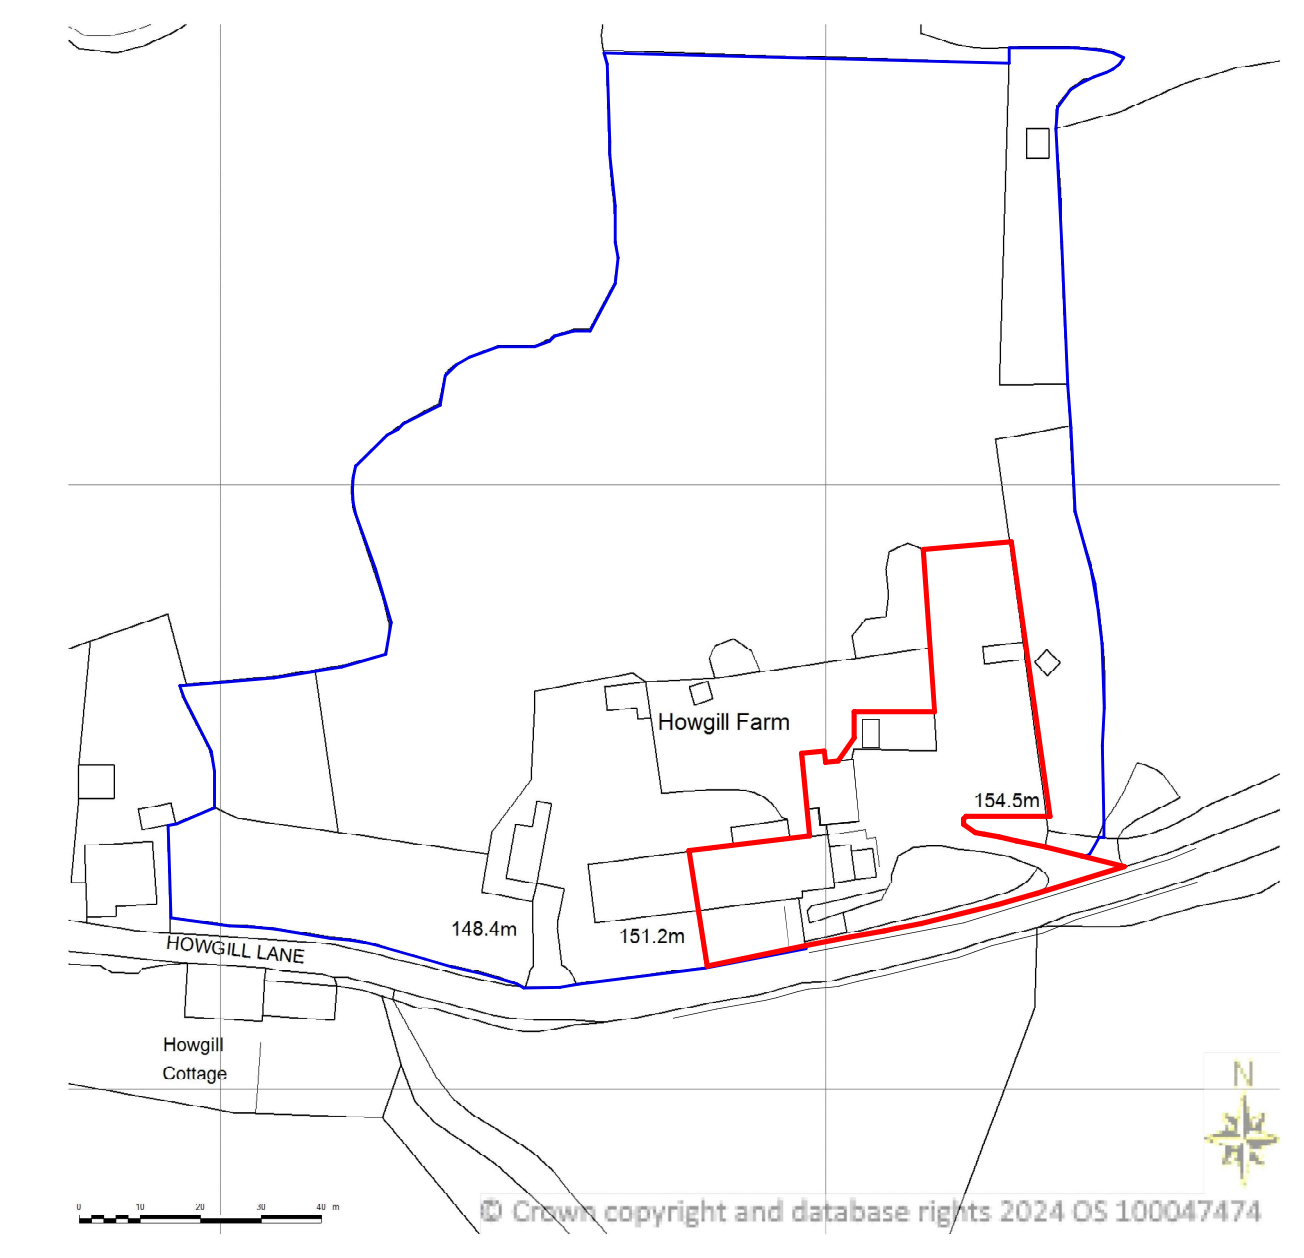

SITE LOCATION PLAN
 AREA 4 HA
 SCALE: 1:1250 on A4
 CENTRE COORDINATES: 382775 , 446076



Supplied by Streetwise Maps Ltd
 www.streetwise.net
 Licence No: 100047474
 15:20:08 04/09/2024

1 Location Plan
 1: 1250

These are Planning drawings and should not be used for construction. All structural elements are illustrative and dimensions are estimates - no calculations have been completed or specification for building regulations.

Date	Revision

Client Canine Health and Hydro Ltd

Job No Maney-Canine

Site Howgill Farm
 Howgill Lane
 Rimington
 Clitheroe BB7 4EF

Project Change Of use and regularisation

Status Planning C Revised

plans and planning
 Newby Croft
 Newby Back Lane
 Rimington
 BB7 4DZ
 Email - ptkirk@gmail.com Tel - 07770 820611
 www.plansandplanning.co.uk

Drawing No: P100 - 27/03/26

Drawing: Site Plan

Print to Scale on 27/03/2026 09:16:22



2 A.1 Site Plan
 1: 200

Ground Floor of former barn used as grooming and training area since 2011.