




Streetwise

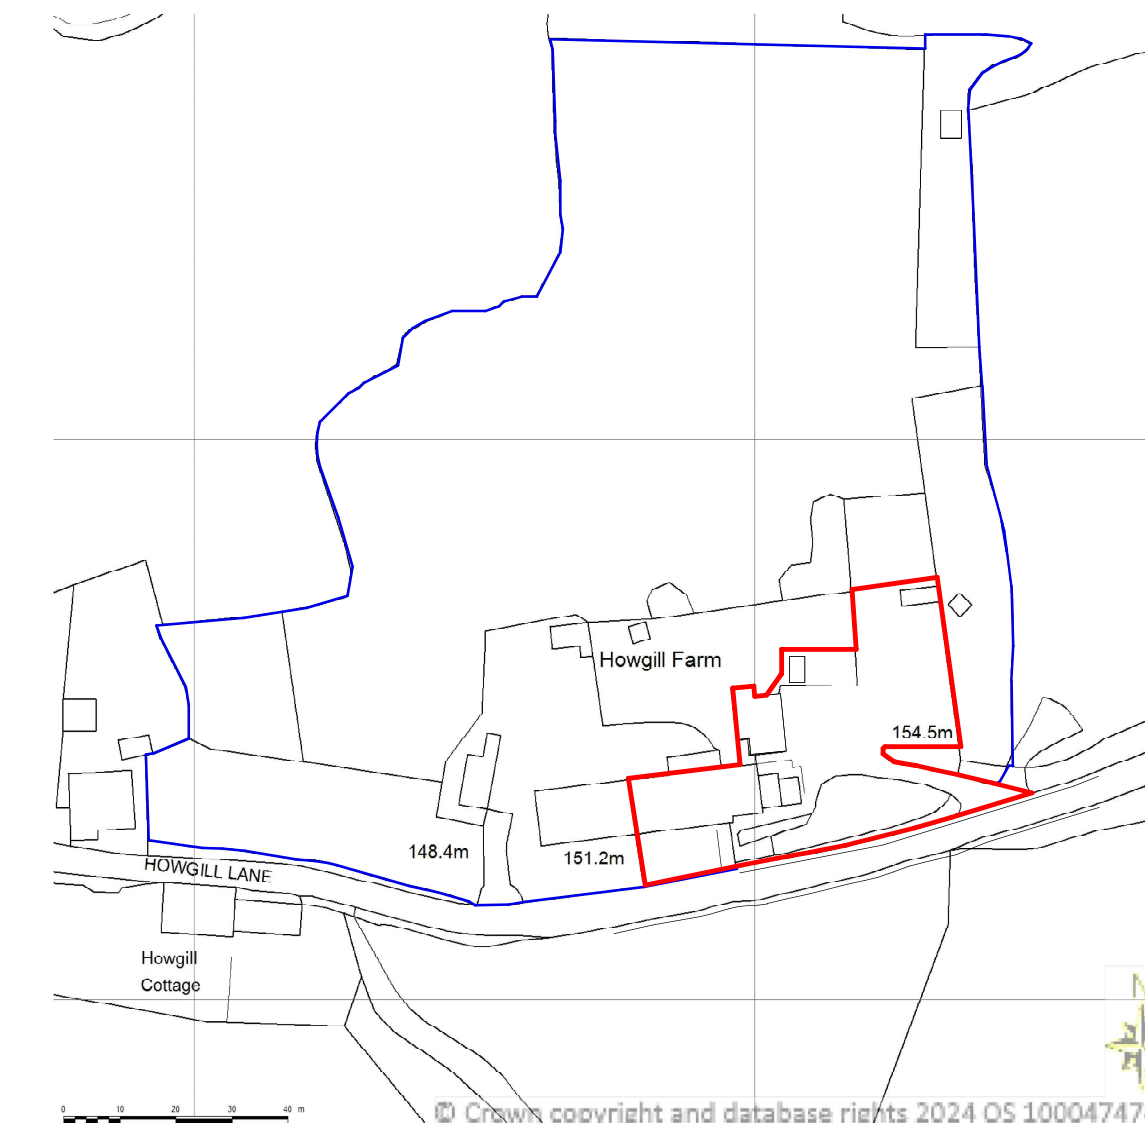

SITE LOCATION PLAN
AREA 4 HA
SCALE: 1:1250 on A4
CENTRE COORDINATES: 382775 , 446076



Supplied by Streetwise Maps Ltd
www.streetwise.net
Licence No: 100047474
15:20:08 04/09/2024

1 Location Plan
1:1250

These are Planning drawings and should not be used for construction. All structural elements are illustrative and dimensions are estimates - no calculations have been completed or specification for building regulations.

Date	Revision

Client Canine Health and Hydro Ltd

Job No Money-Canine

Site Howgill Farm
Howgill Lane
Rimington
Clitheroe BB7 4EF

Project Change Of Use and regularisation

Status Planning C Revised

plans and planning
Apartment 2
Rimington House
Rimington Lane
Rimington BB7 4DS

Email - pfkirk@gmail.com Tel - 07770 820611
www.plansandplanning.co.uk

Drawing No; P100 - 17/11/25

Drawing; Site Plan

Print to Scale on A1 17/11/2025 15:55:24