




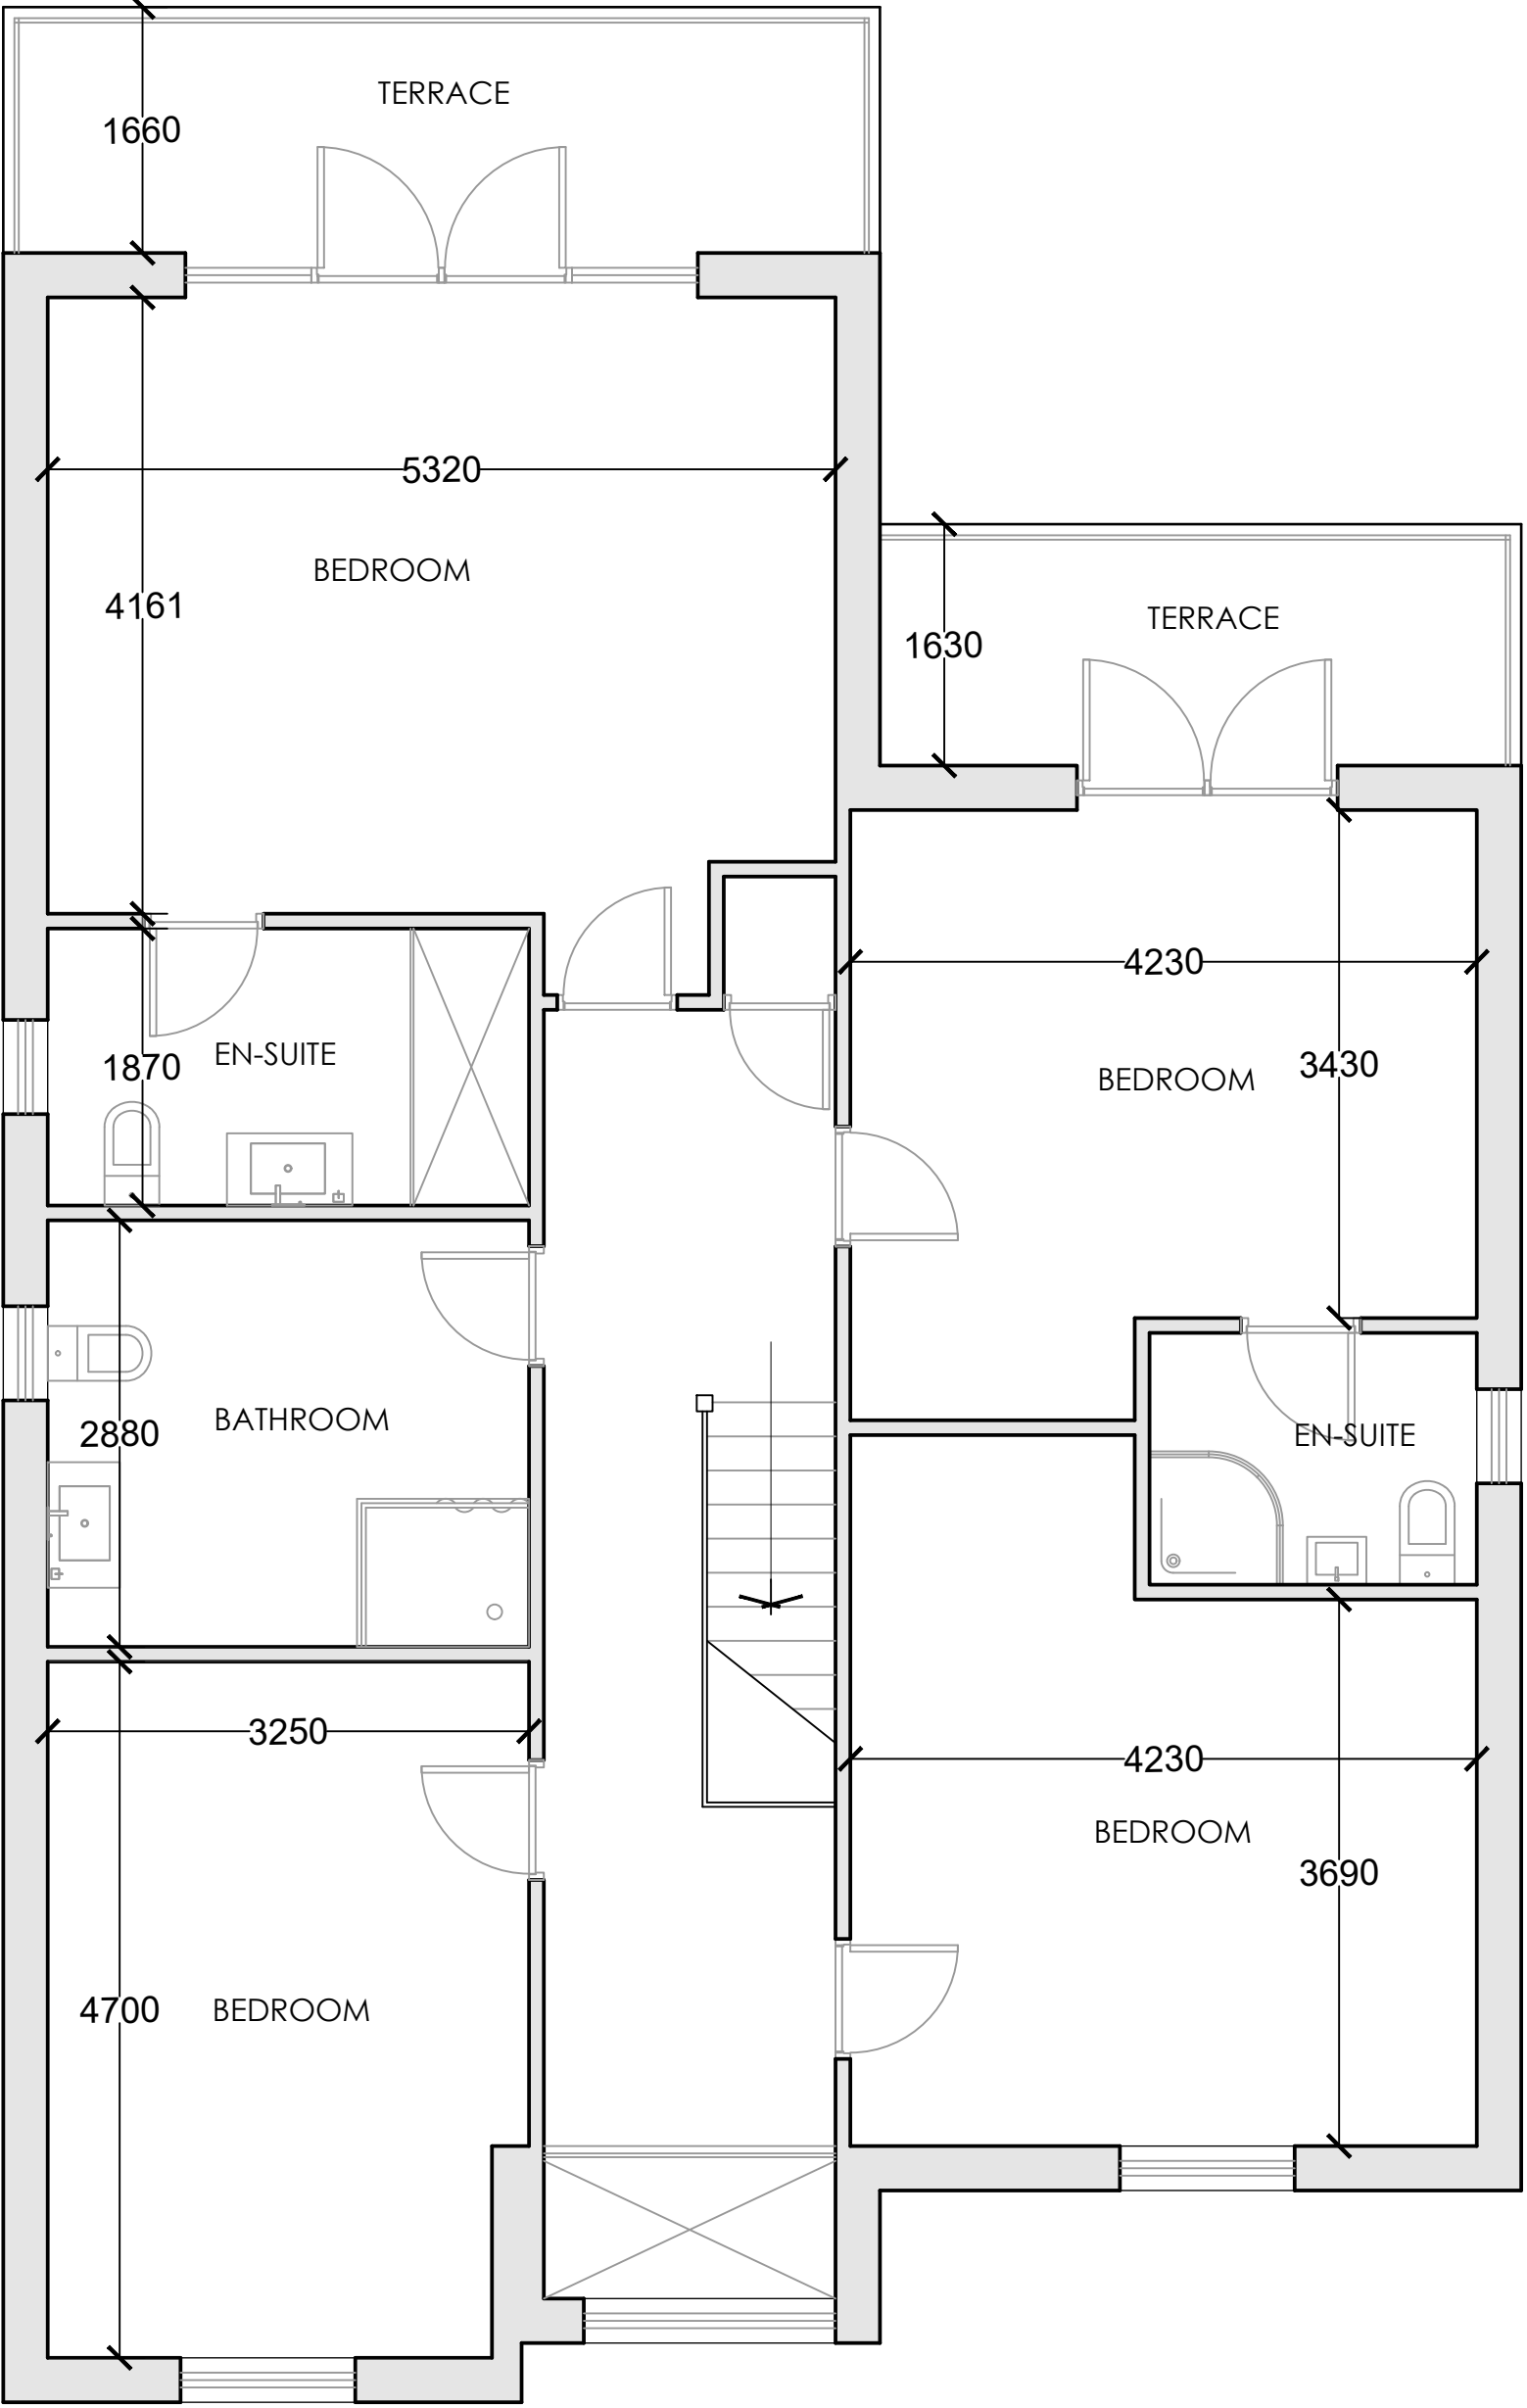


EXISTING FIRST FLOOR PLAN 1:50

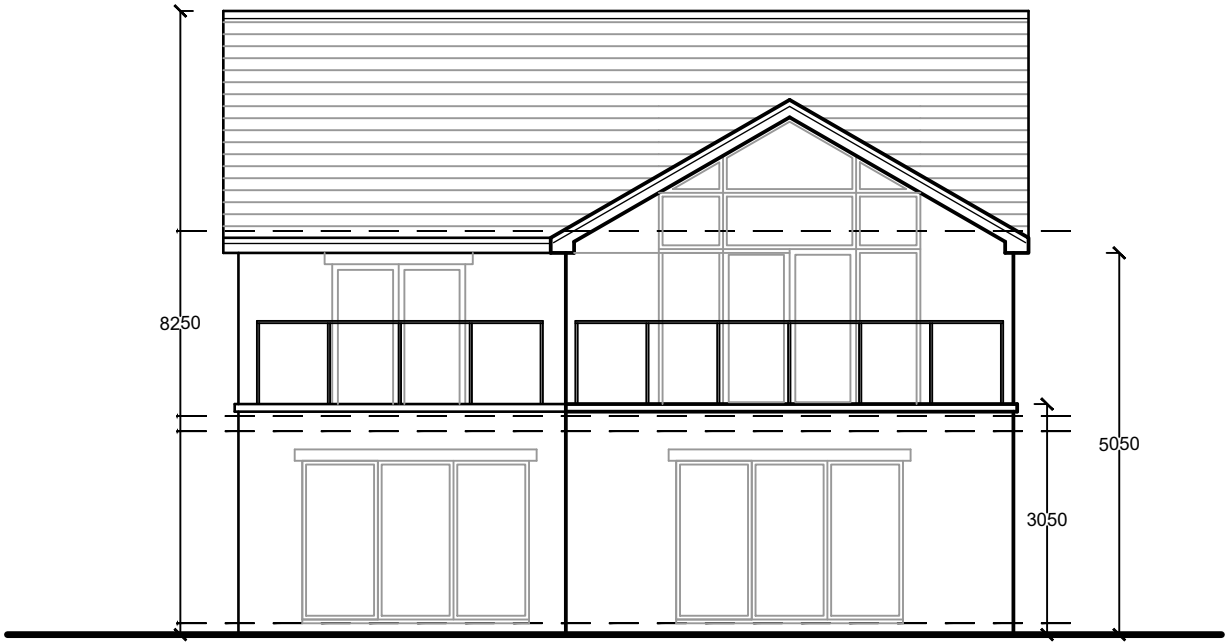


EXISTING REAR ELEVATION - 1:100

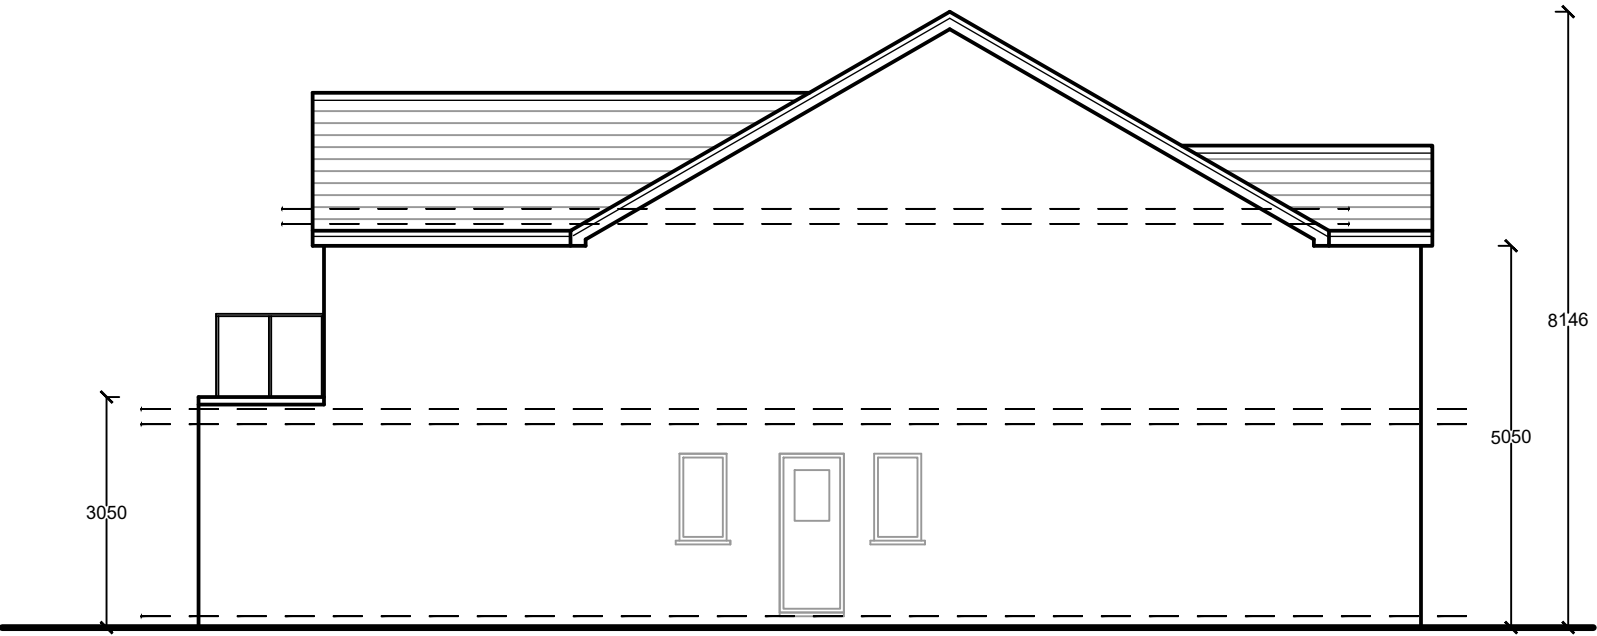

EXISTING SIDE ELEVATION A - 1:100

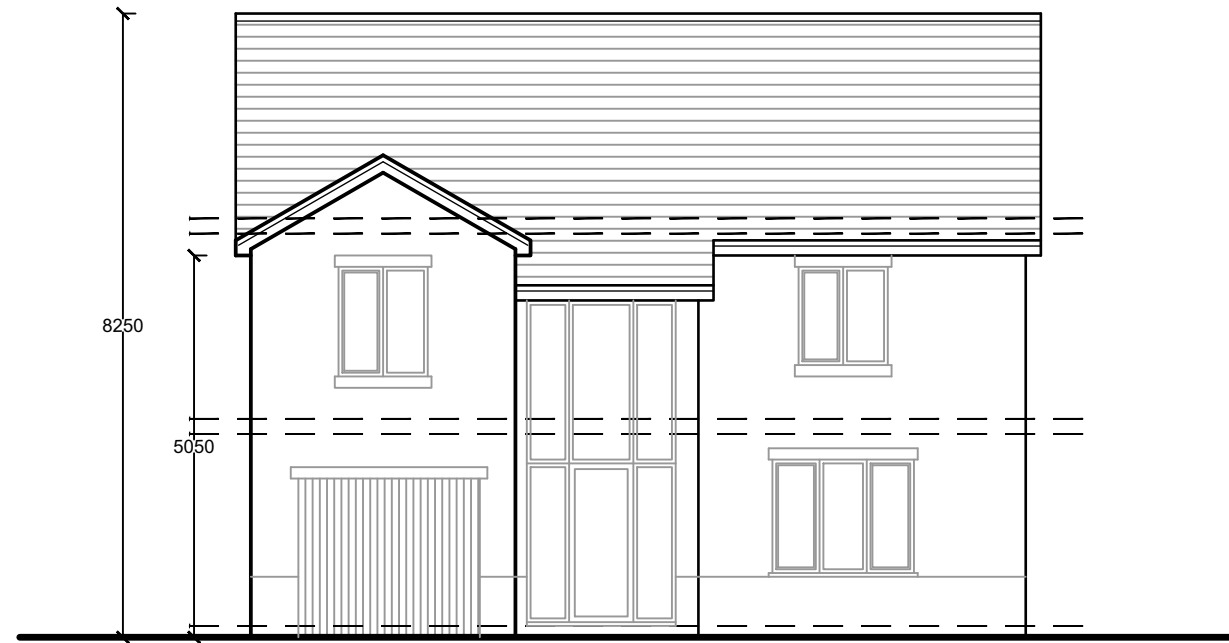

EXISTING FRONT ELEVATION - 1:100

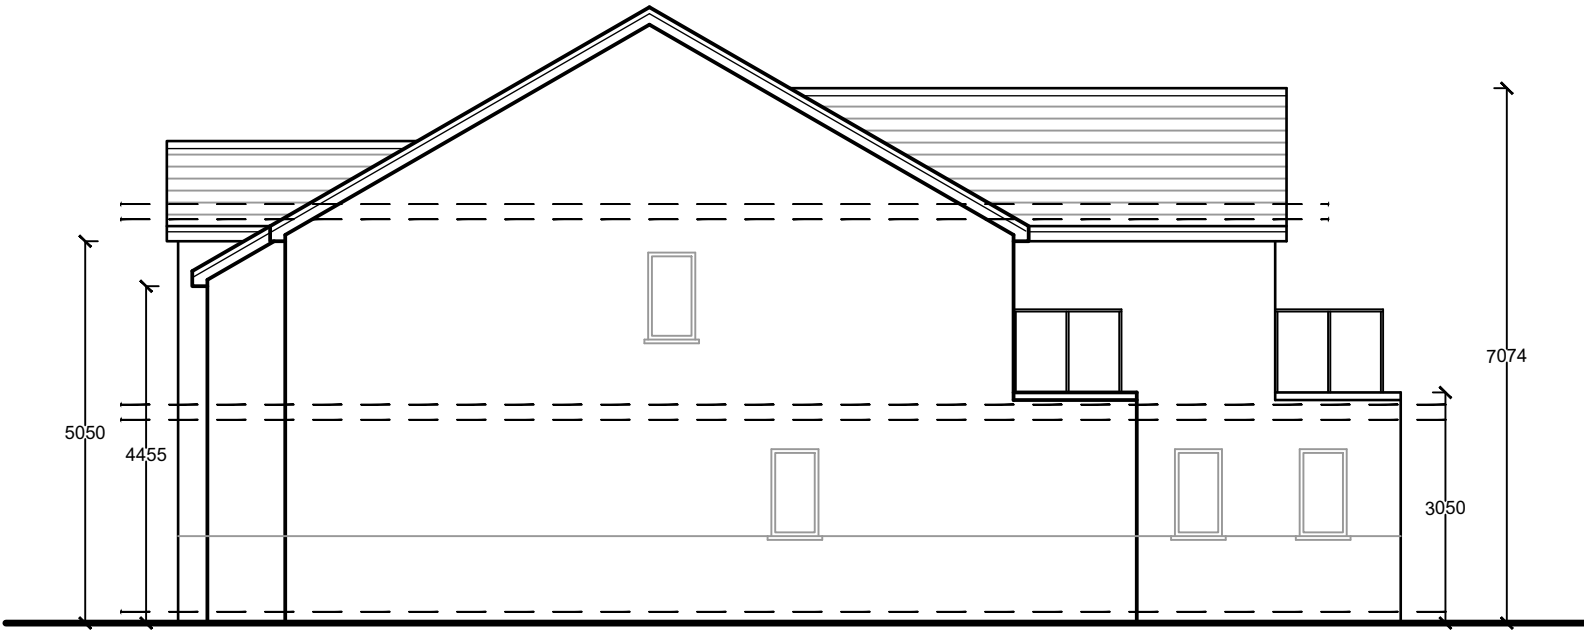

EXISTING SIDE ELEVATION B - 1:100

GENERAL NOTES

ALL DIMENSIONS ARE IN MILLIMETRES UNLESS WHERE EXPLICITLY SHOWN OTHERWISE.

CLIENT IS RESPONSIBLE FOR APPOINTING A CDM CO-ORDINATOR PRIOR TO WORK COMMENCING ON SITE.

PARTY WALL AGREEMENTS TO BE ARRANGED OR PUT IN PLACE BY CLIENT

PROJECT TITLE

PROPOSED INSERTION OF DORMERS TO FRONT AND REAR AT:

30 BARKER LANE,
BLACKBURN,
BB2 7ED

PLANNING DRAWING FOR APPROVAL

CLIENT : MR. SHABAZ HUSSAIN

DRAWING TITLE :

EXISTING FLOOR PLANS & ELEVATIONS

REV A :

REV B :

REV C :

SCALE : 1:50/100 - on A1 sheet	DWG No.
DATE : 16/ 12 / 2024	01
DRAWN :	
DESIGN :	REV
PROJECT NO : 059 / WSA / 2024	

wsaprojects
WATSON SAUNDERS ASSOCIATES

DAISYFIELD BUSINESS CENTRE
SUITE 312
APPLEBY STREET
BLACKBURN
LANCASHIRE
BB1 3BL

TEL | 01254 693922