





PROPOSED REAR ELEVATION - 1:100

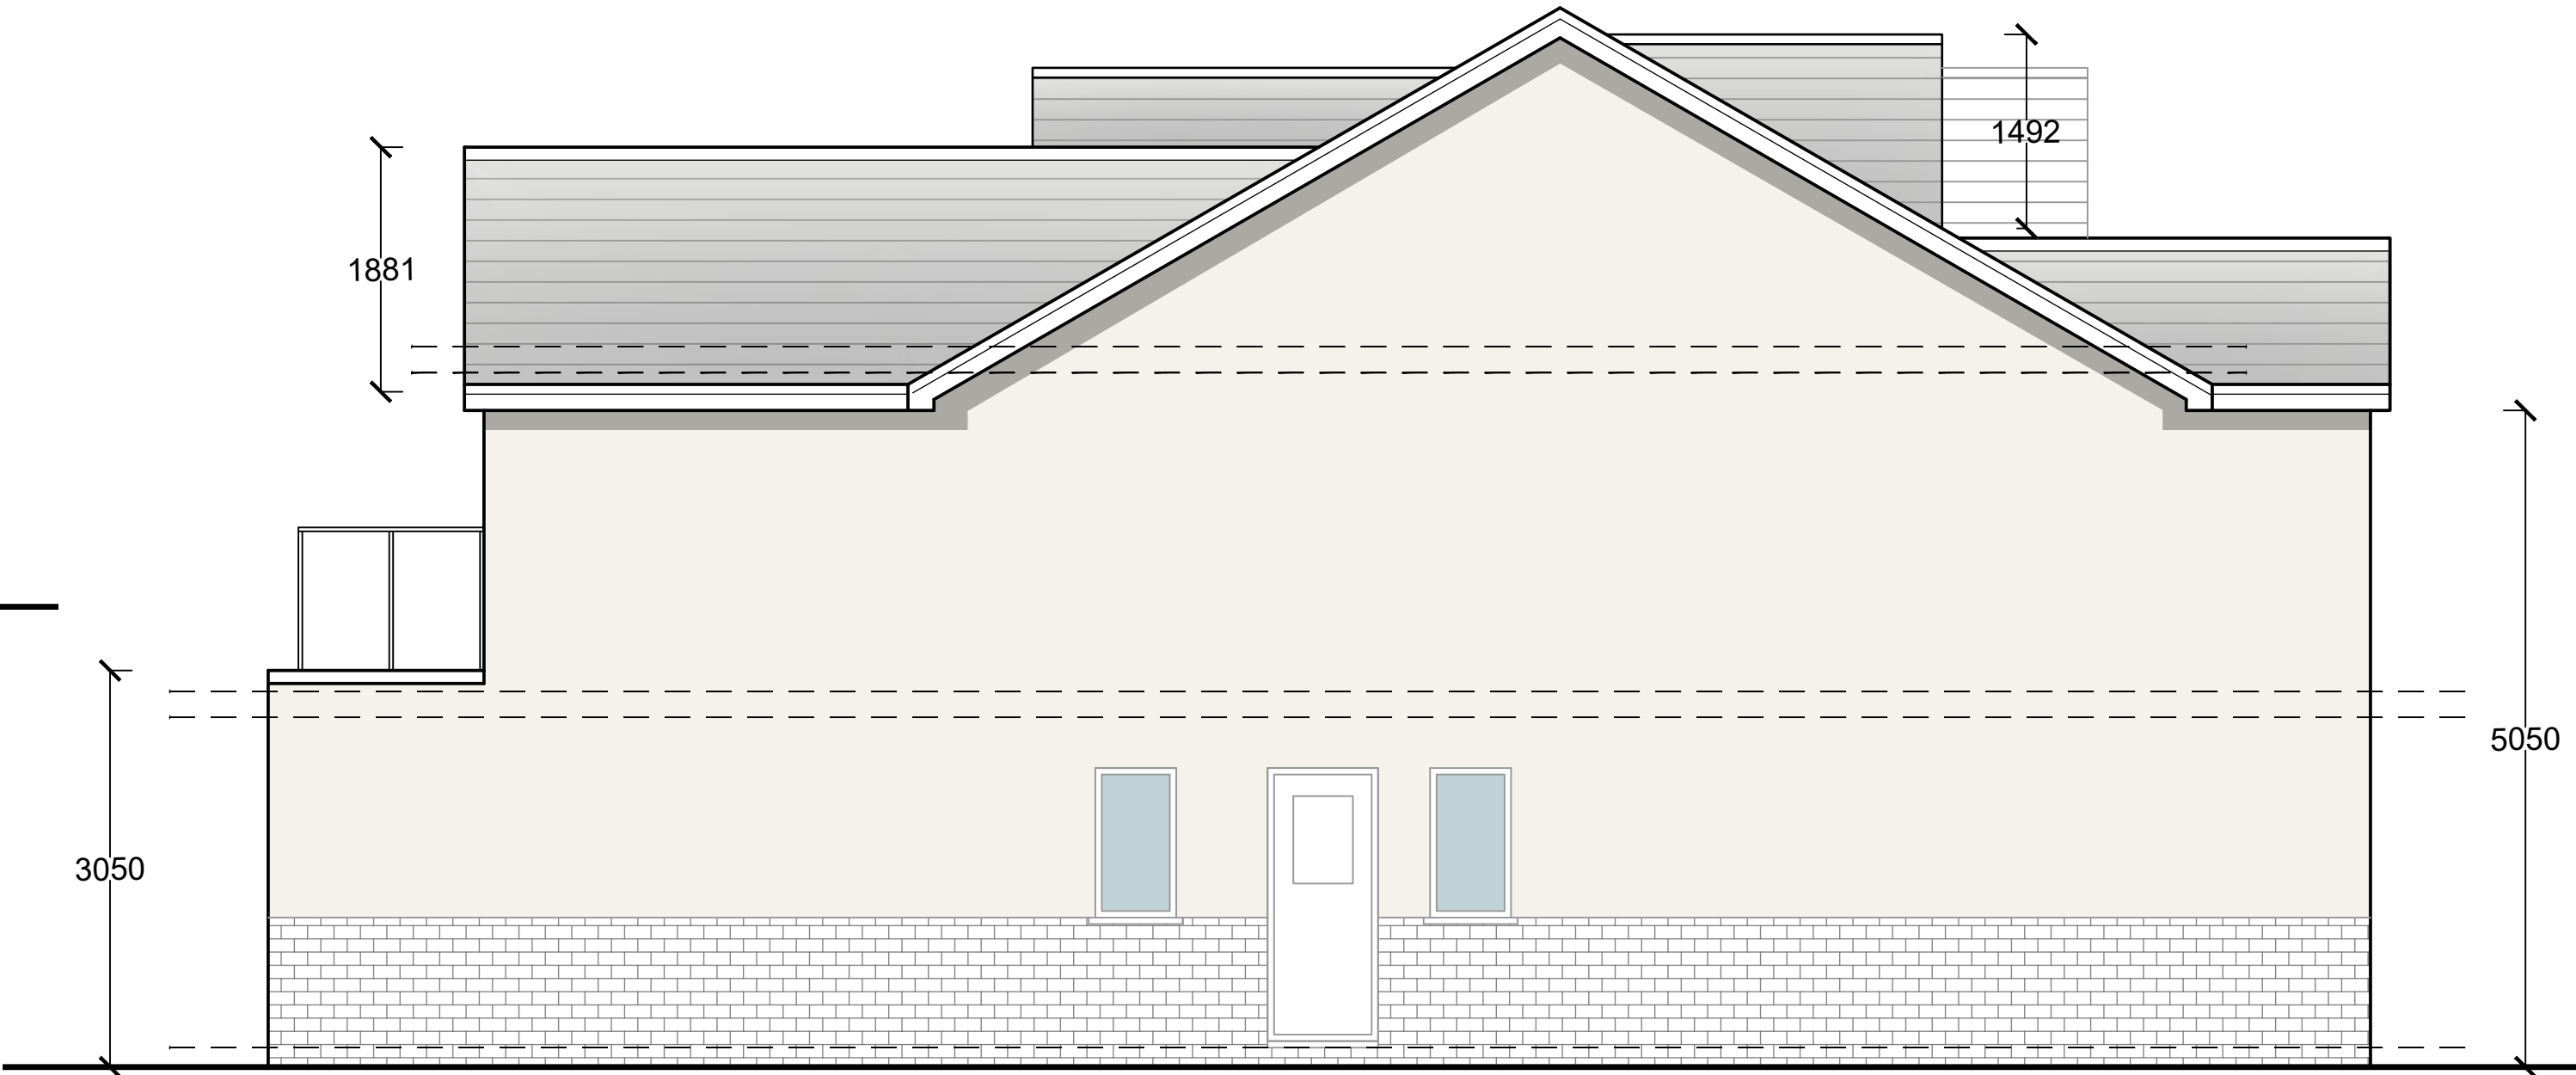

PROPOSED SIDE ELEVATION A - 1:100

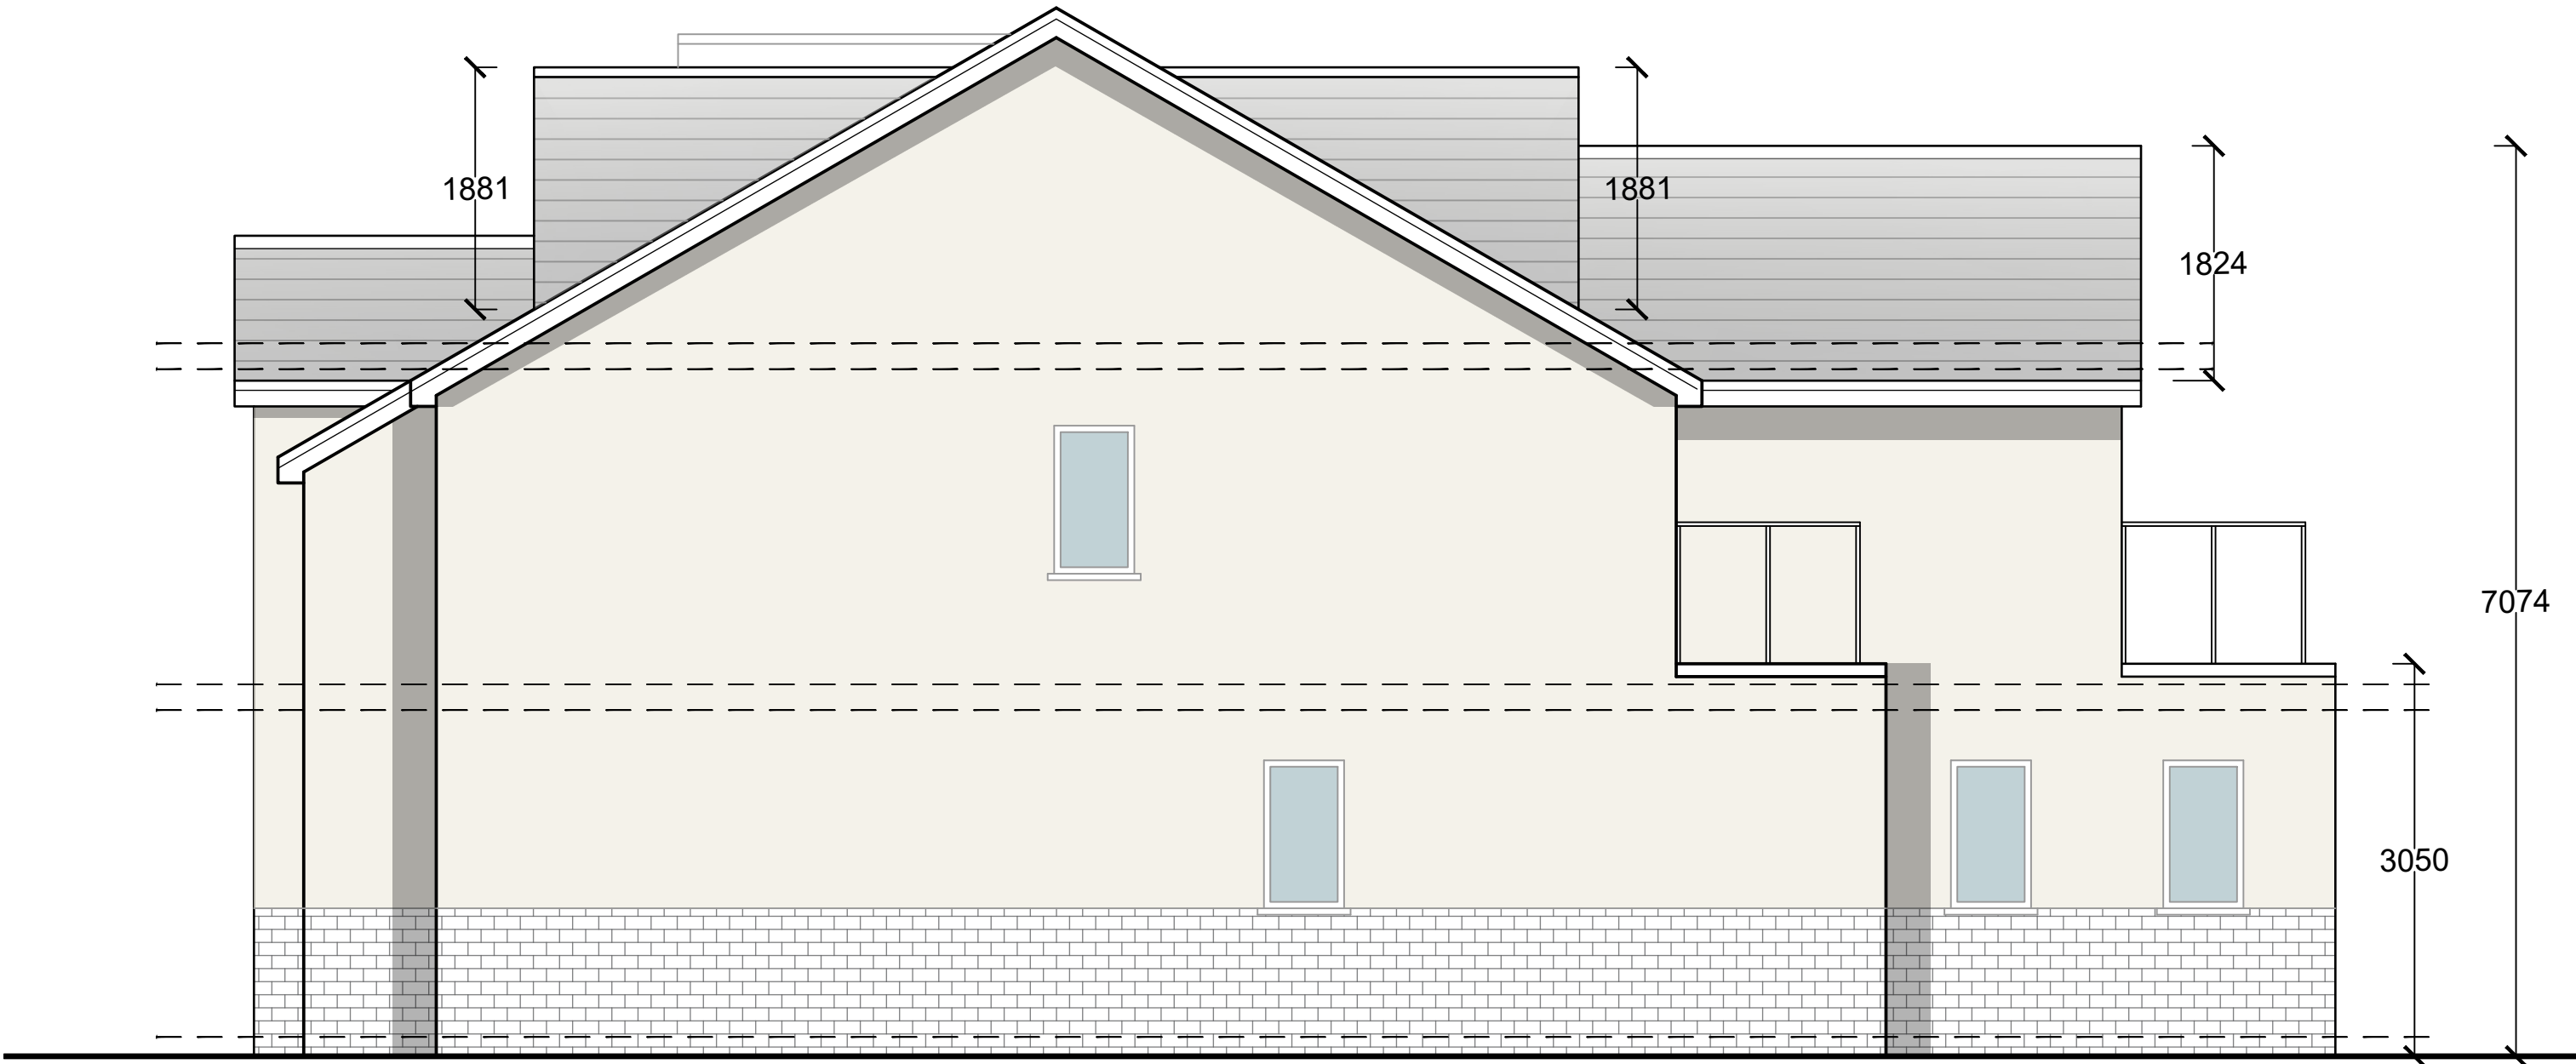

PROPOSED SIDE ELEVATION B - 1:100



PROPOSED FRONT ELEVATION - 1:100

GENERAL NOTES

ALL DIMENSIONS ARE IN MILLIMETRES UNLESS WHERE EXPLICITLY SHOWN OTHERWISE.

CLIENT IS REPONSIBLE FOR APPOINTING A CDM CO-ORDINATOR PRIOR TO WORK COMMENCING ON SITE.

PARTY WALL AGREEMENTS TO BE ARRANGED OR PUT IN PLACE BY CLIENT

FINISHES:

WALLS:
PROPOSED DORMER CHEEK WALLS TO BE IN HANGING TILES TO MATCH EXISTING DWELLING OR SIMILAR APPROVED TO LOCAL AUTHORITY PLANNERS SATISFACTION.

WINDOWS:
PROPOSED WINDOWS TO BE IN ALUMINIUM COATED FINISH TO MATCH EXISTING.

ROOF:
PROPOSED ROOF TO BE FINISHED IN MARLEY PLAIN CONCRETE INTERLOCKING TILES OR SIMILAR APPROVED TO L.A PLANNERS SATISFACTION.

PROJECT TITLE

PROPOSED INSERTION OF DORMERS TO FRONT AND REAR AT:

30 BARKER LANE,
BLACKBURN,
BB2 7ED

PLANNING DRAWING FOR APPROVAL

CLIENT : MR. SHABAZ HUSSAIN	
DRAWING TITLE :	
PROPOSED ELEVATIONS	
REV A :	
REV B :	
REV C :	
SCALE : 1:50 - on A1 sheet	DWG No.
DATE : 16/ 12 / 2024	03
DRAWN :	
DESIGN :	REV
PROJECT NO : 059 / WSA / 2024	

wsaprojects
WATSON SAUNDERS ASSOCIATES

DAISYFIELD BUSINESS CENTRE
SUITE 312
APPLEBY STREET
BLACKBURN
LANCASHIRE
BB1 3BL

TEL | 01254 693922