


6 Proposed Left Elevation
Scale 1:50

5 Proposed Rear Elevation
Scale 1:50

4 Proposed Front Elevation
Scale 1:50

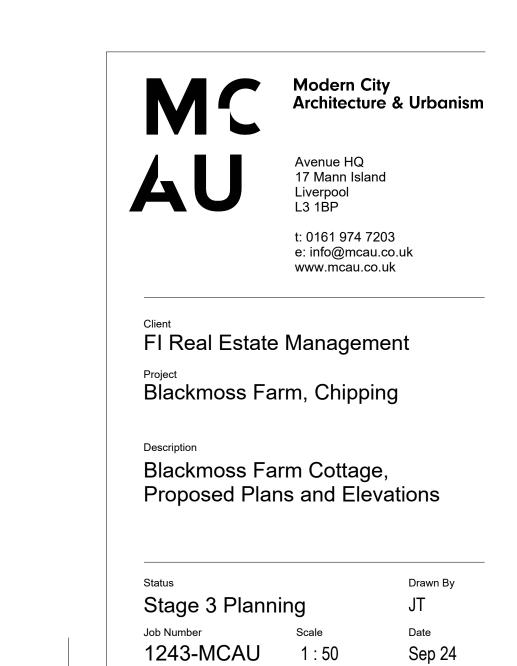



Drawing Number

P.03-CO-011

Copyright Modern City Architecture & Urbanism Ltd

By Date 11.09.24

25.09.24

01.10.24 09.12.24