



Reproduced by permission of Ordnance Survey on behalf of HMSO
 © CROWN COPYRIGHT and database right 2009 All rights reserved.
 Ordnance Survey Licence number: 100022432

Contractors are not to scale dimensions from this drawing.

| Rev | Description | Date |
|-----|---|----------|
| P1 | Planning Issue | 28.11.24 |
| P2 | Barn adjusted following Planning comments | 15.04.25 |
| | | |
| | | |
| | | |
| | | |
| | | |
| | | |
| | | |
| | | |
| | | |
| | | |
| | | |
| | | |
| | | |

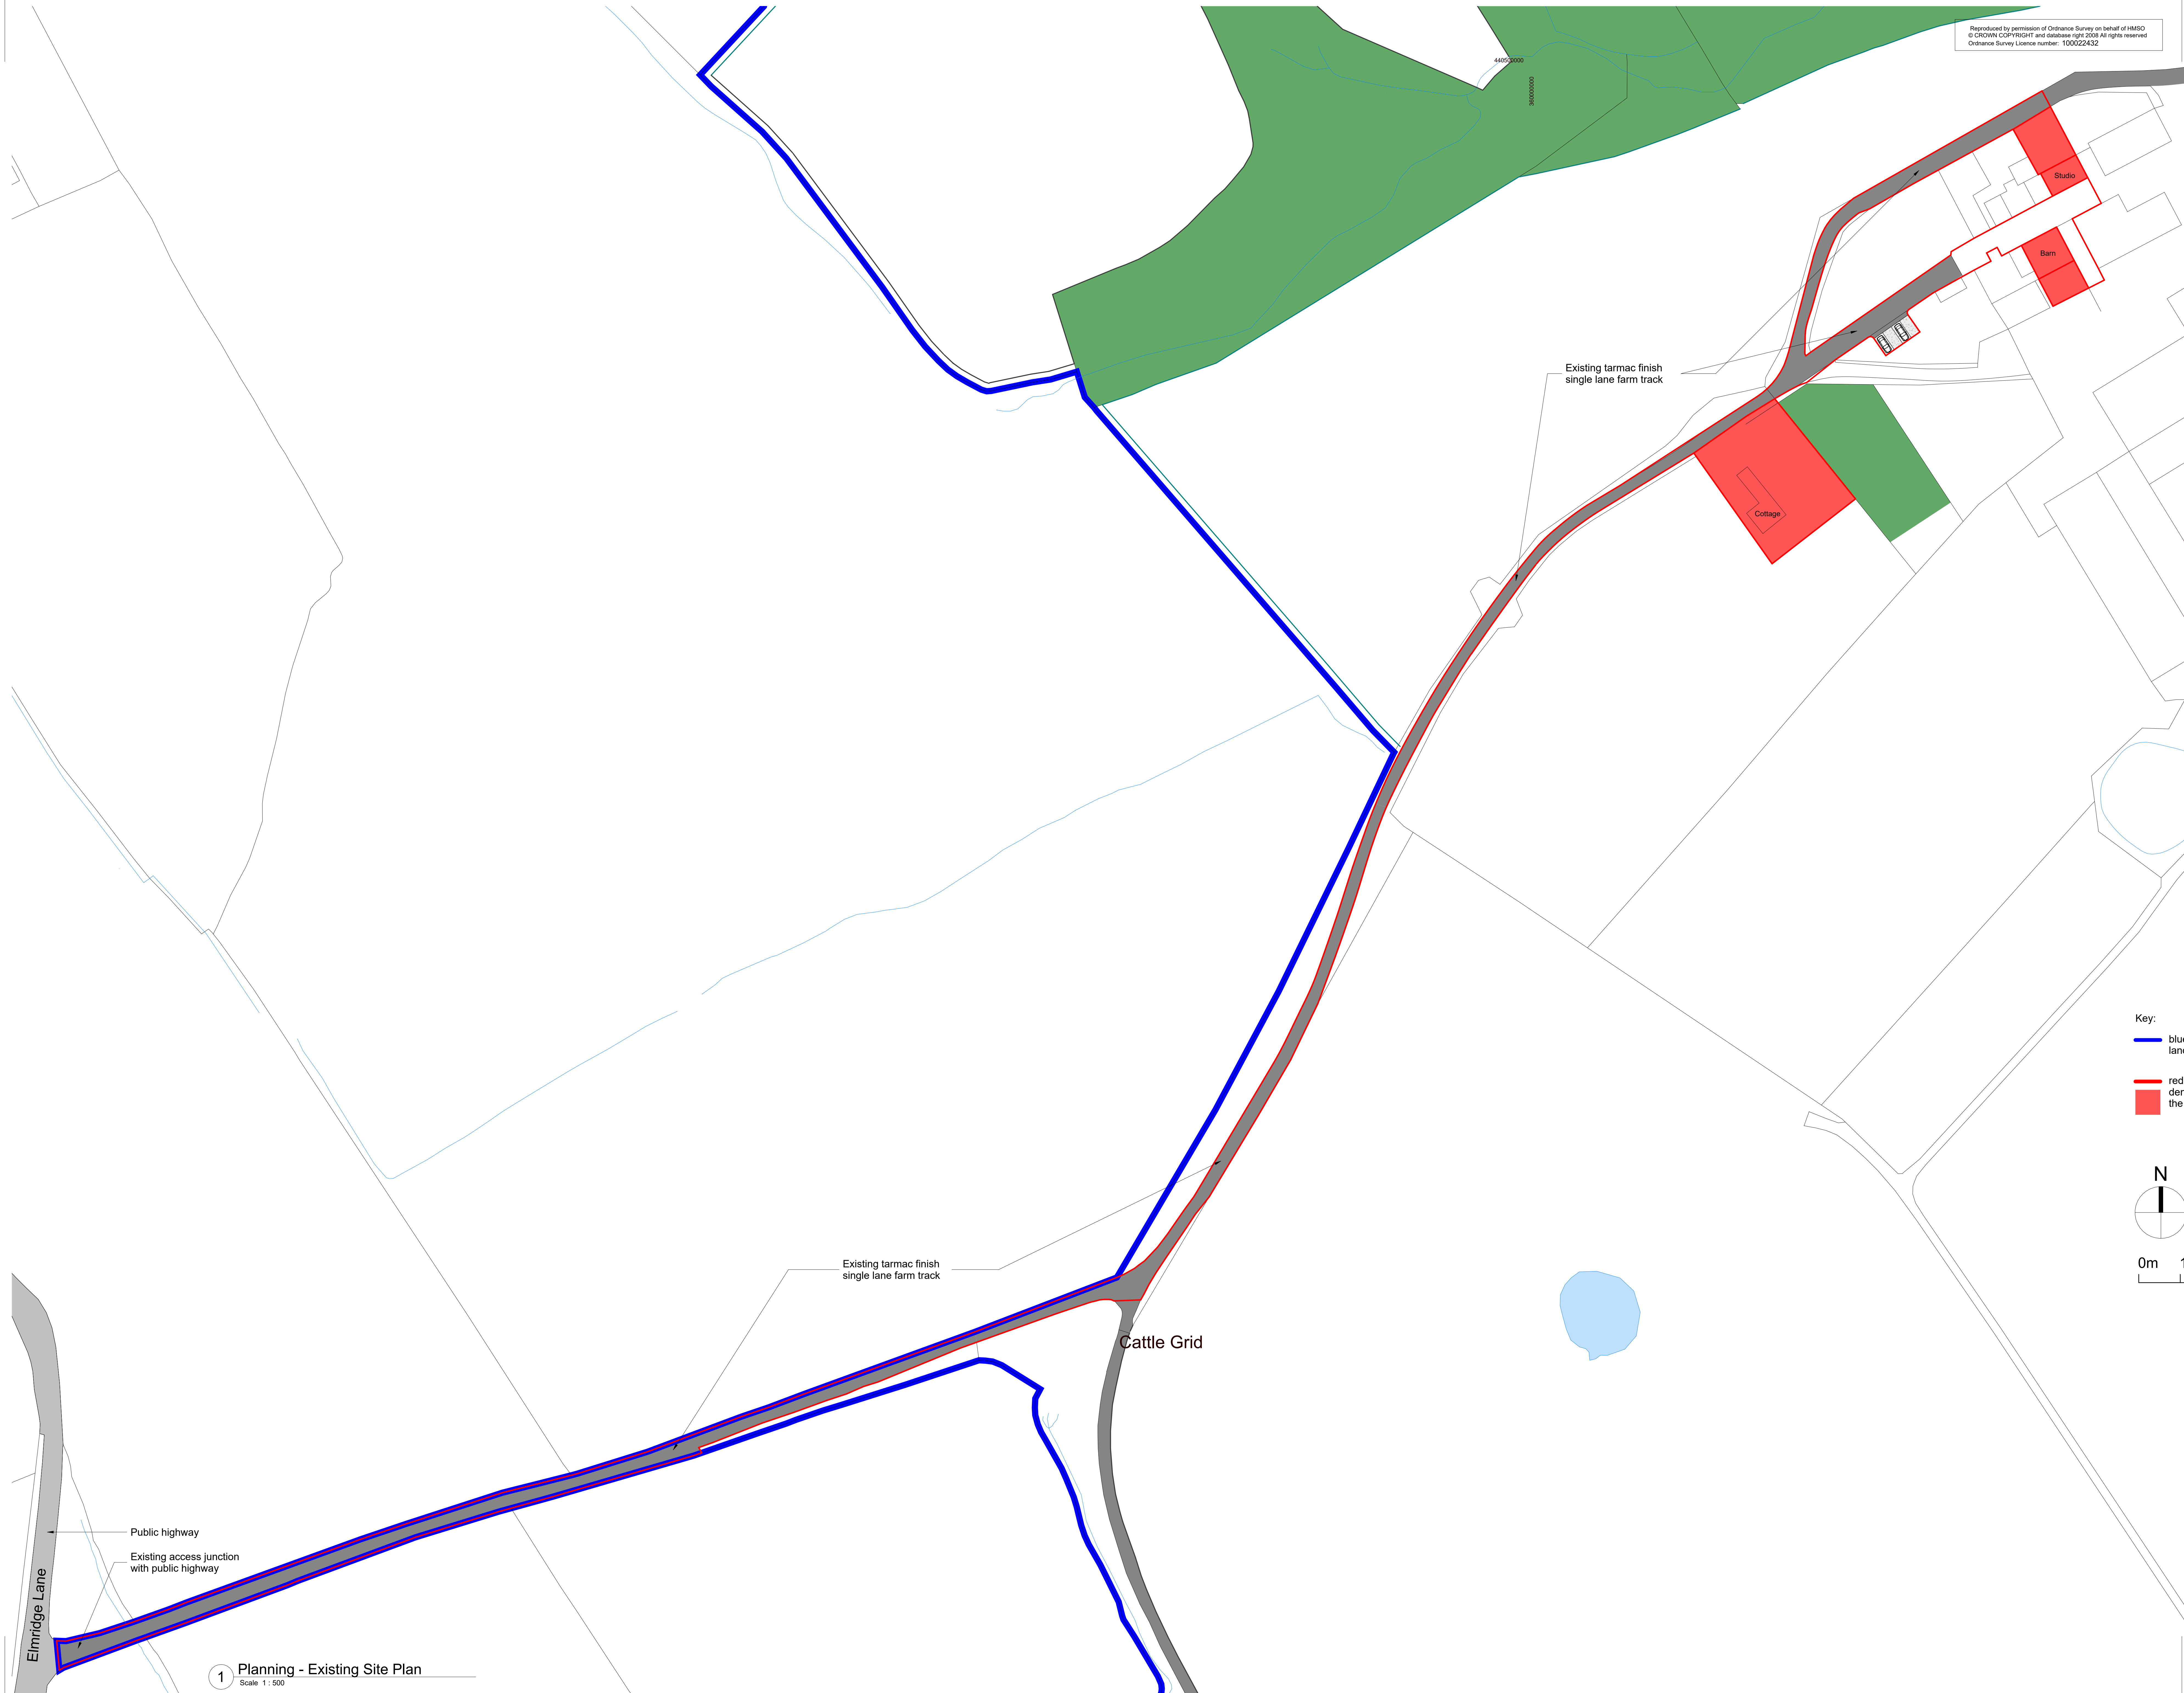

Key:
 blue solid line denotes land in client ownership
 red solid line and red hatching denotes residences subject of the application

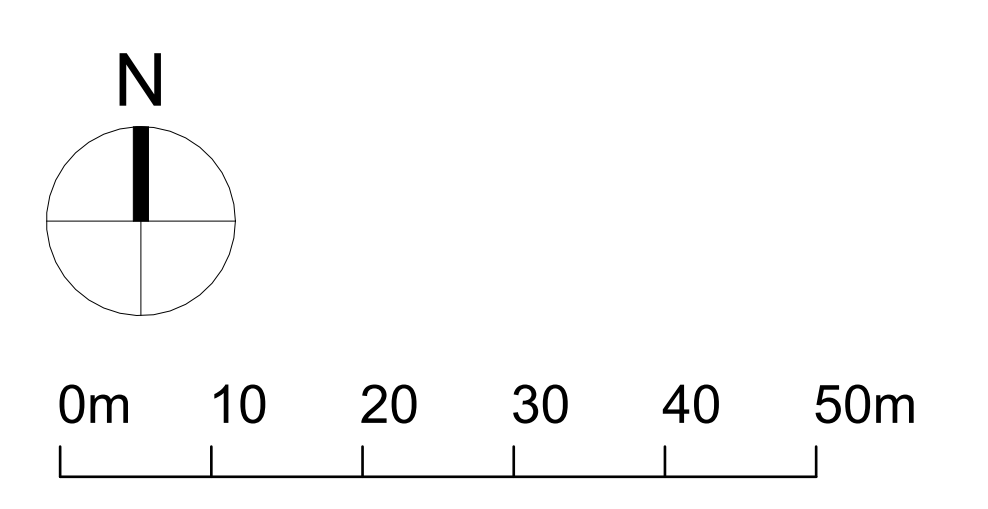

MC AU Modern City Architecture & Urbanism
 Avenue HQ
 17 Mann Island
 Liverpool
 L3 1BP
 t: 0161 974 7203
 e: info@mcau.co.uk
 www.mcau.co.uk

Client:
FI Real Estate Management
 Project:
Blackmoss Farm, Chipping
 Description:
Planning - Residences Existing Site Plan

| | | | |
|----------------|------------------|----------|--------|
| Status | Stage 3 Planning | Drawn By | JT |
| Job Number | 1243-MCAU | Scale | 1:500 |
| Drawing Number | P.02-P12 | Date | Nov 24 |
| | | Revision | P2 |

Copyright Modern City Architecture & Urbanism Ltd

1 Planning - Existing Site Plan
 Scale 1 : 500