
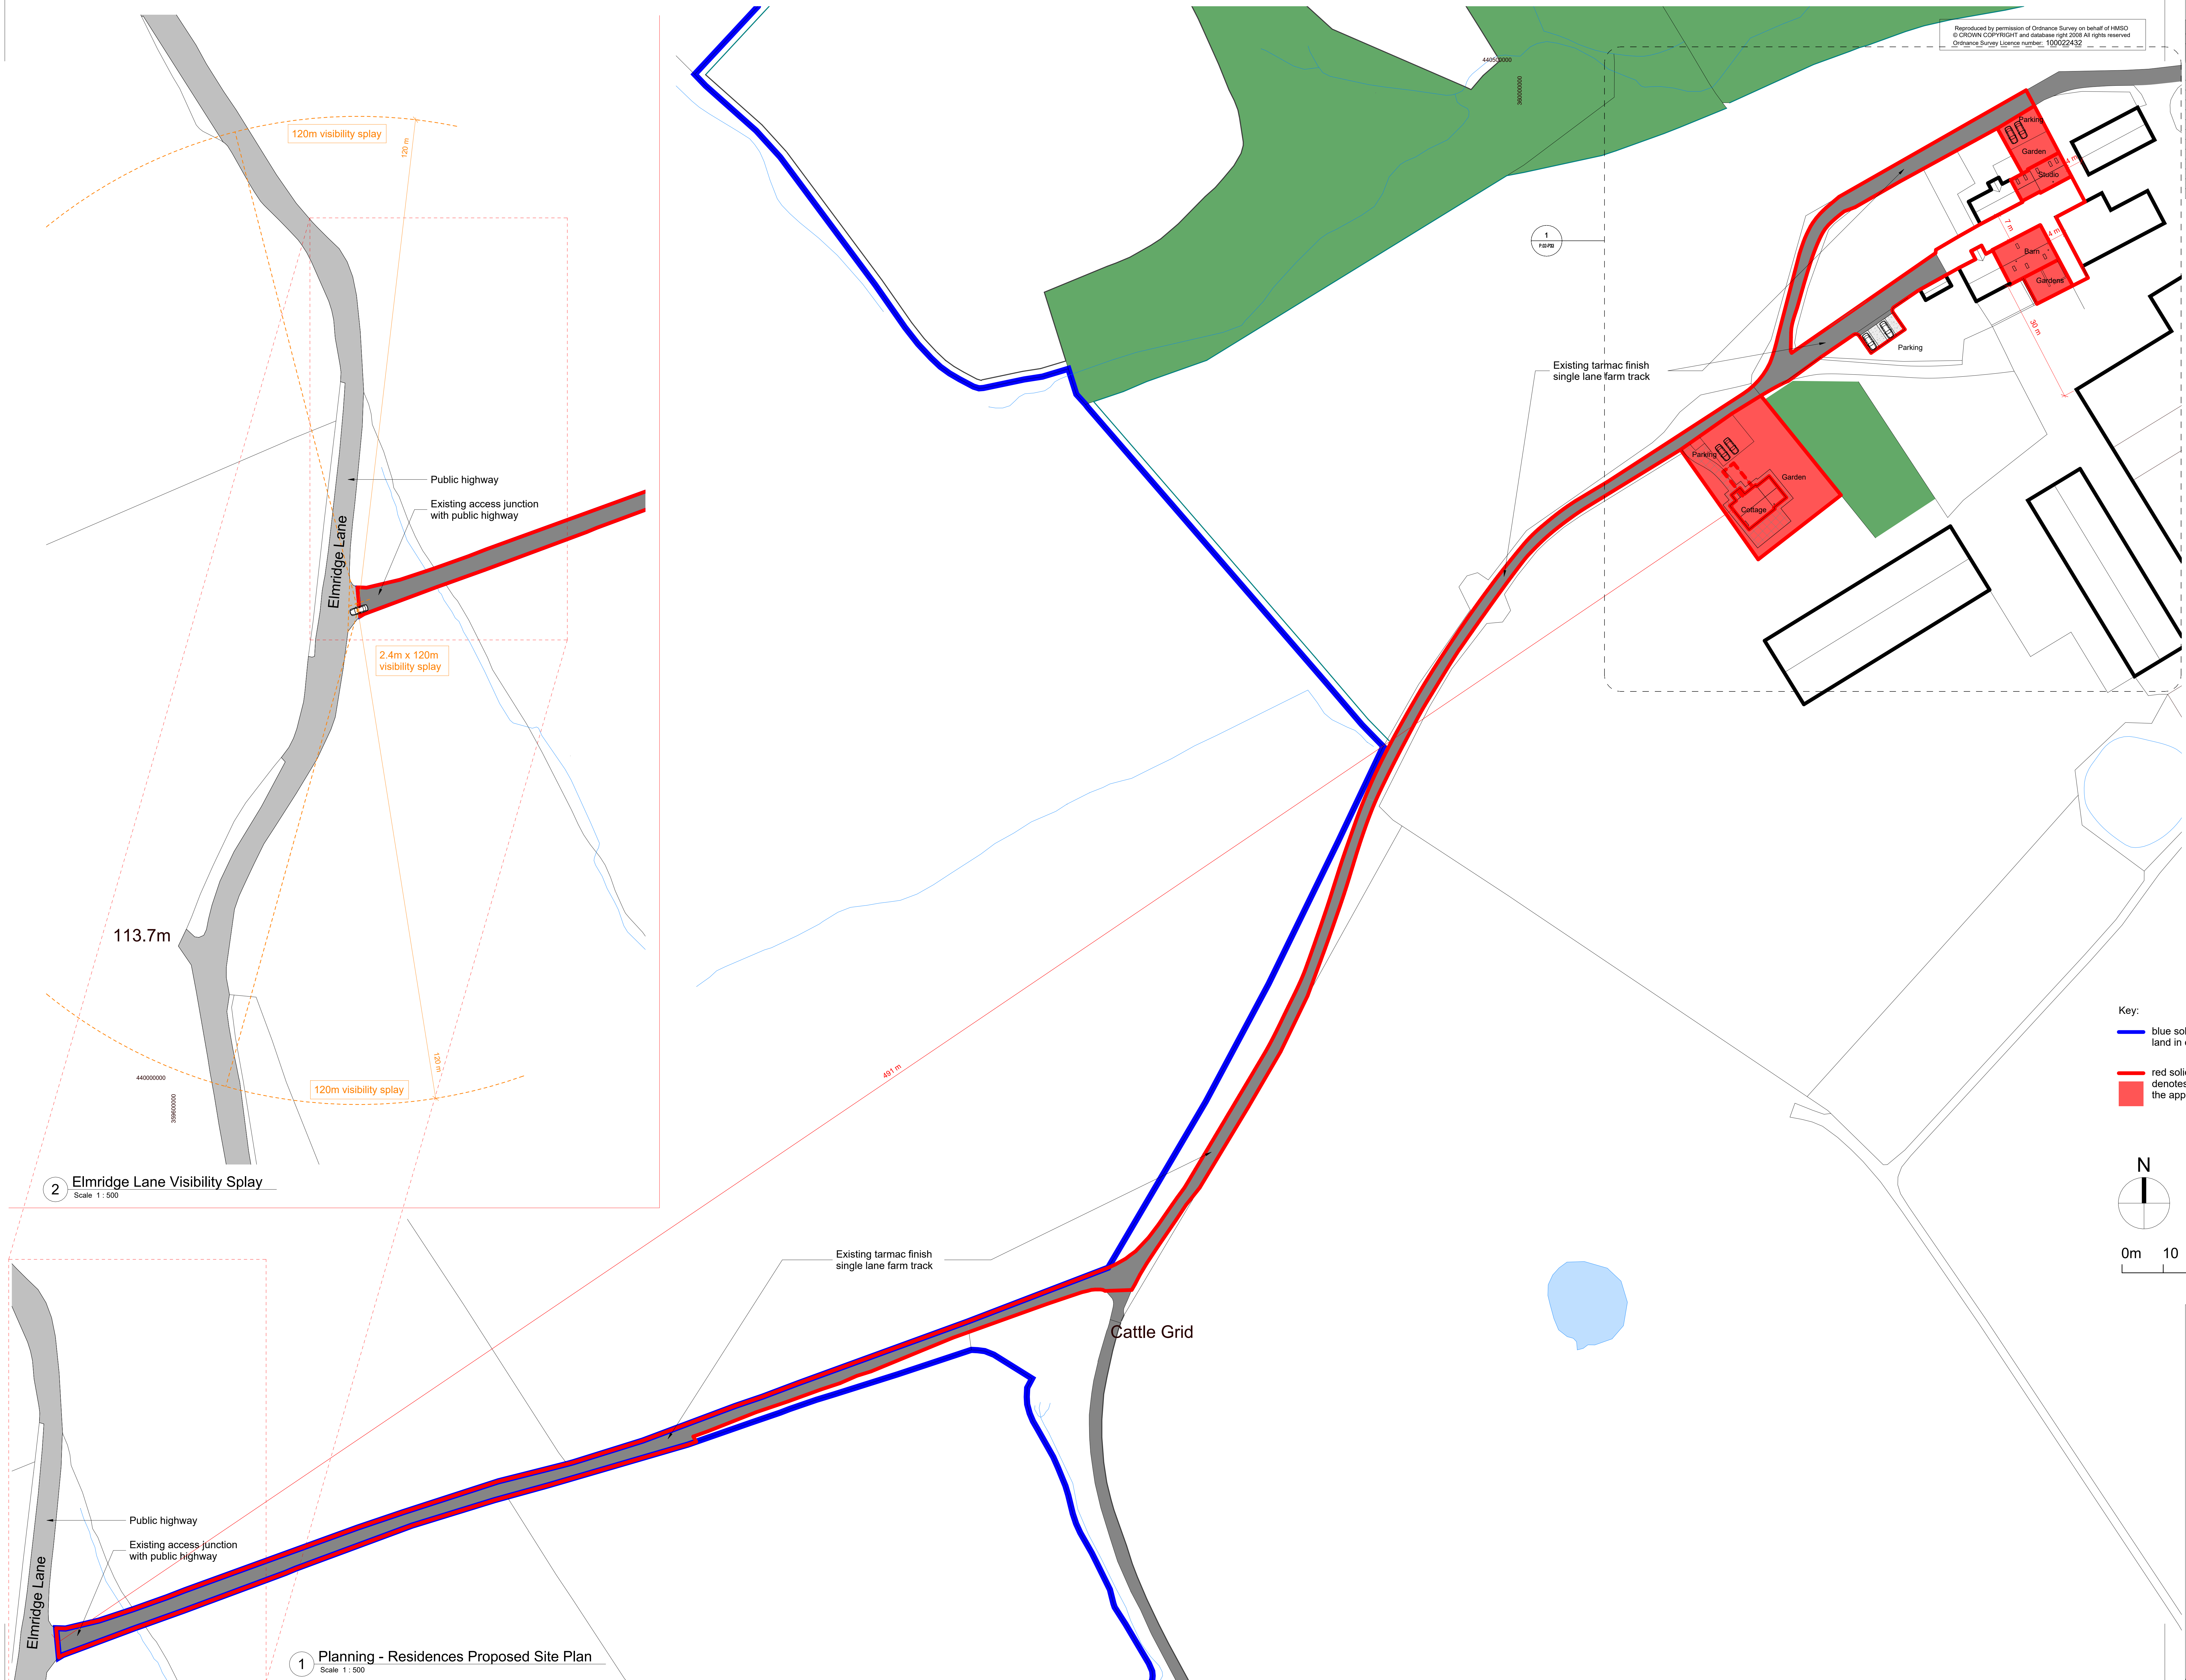


[illegible]

Key:

- blue solid line denotes land in client ownership
- red solid line and red hatching denotes residences subject of the application

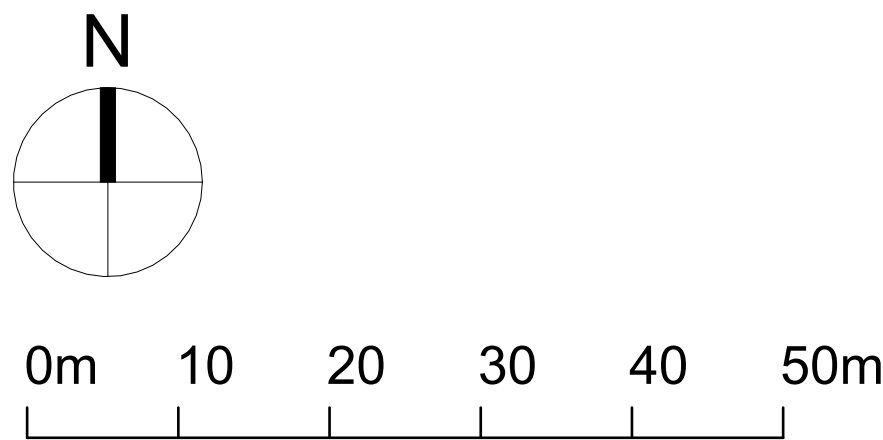

MC
AU

**Modern City
Architecture & Urbanism**

Avenue HQ
17 Mann Island
Liverpool
L3 1BP

t: 0161 974 7203
e: info@mcau.co.uk
www.mcau.co.uk

Client
FI Real Estate Management

Project
Blackmoss Farm, Chipping

Description
Planning - Residences Proposed
Site Plan

Status	Drawn By
Stage 3 Planning	MCAU
Job Number	Date
1243-MCAU	Sep 24
Scale	Revision
1:500	P4
Drawing Number	
P.02-P11	

Copyright Modern City Architecture & Urbanism Ltd