




1 Existing Ground Floor Plan  
Scale 1 : 50

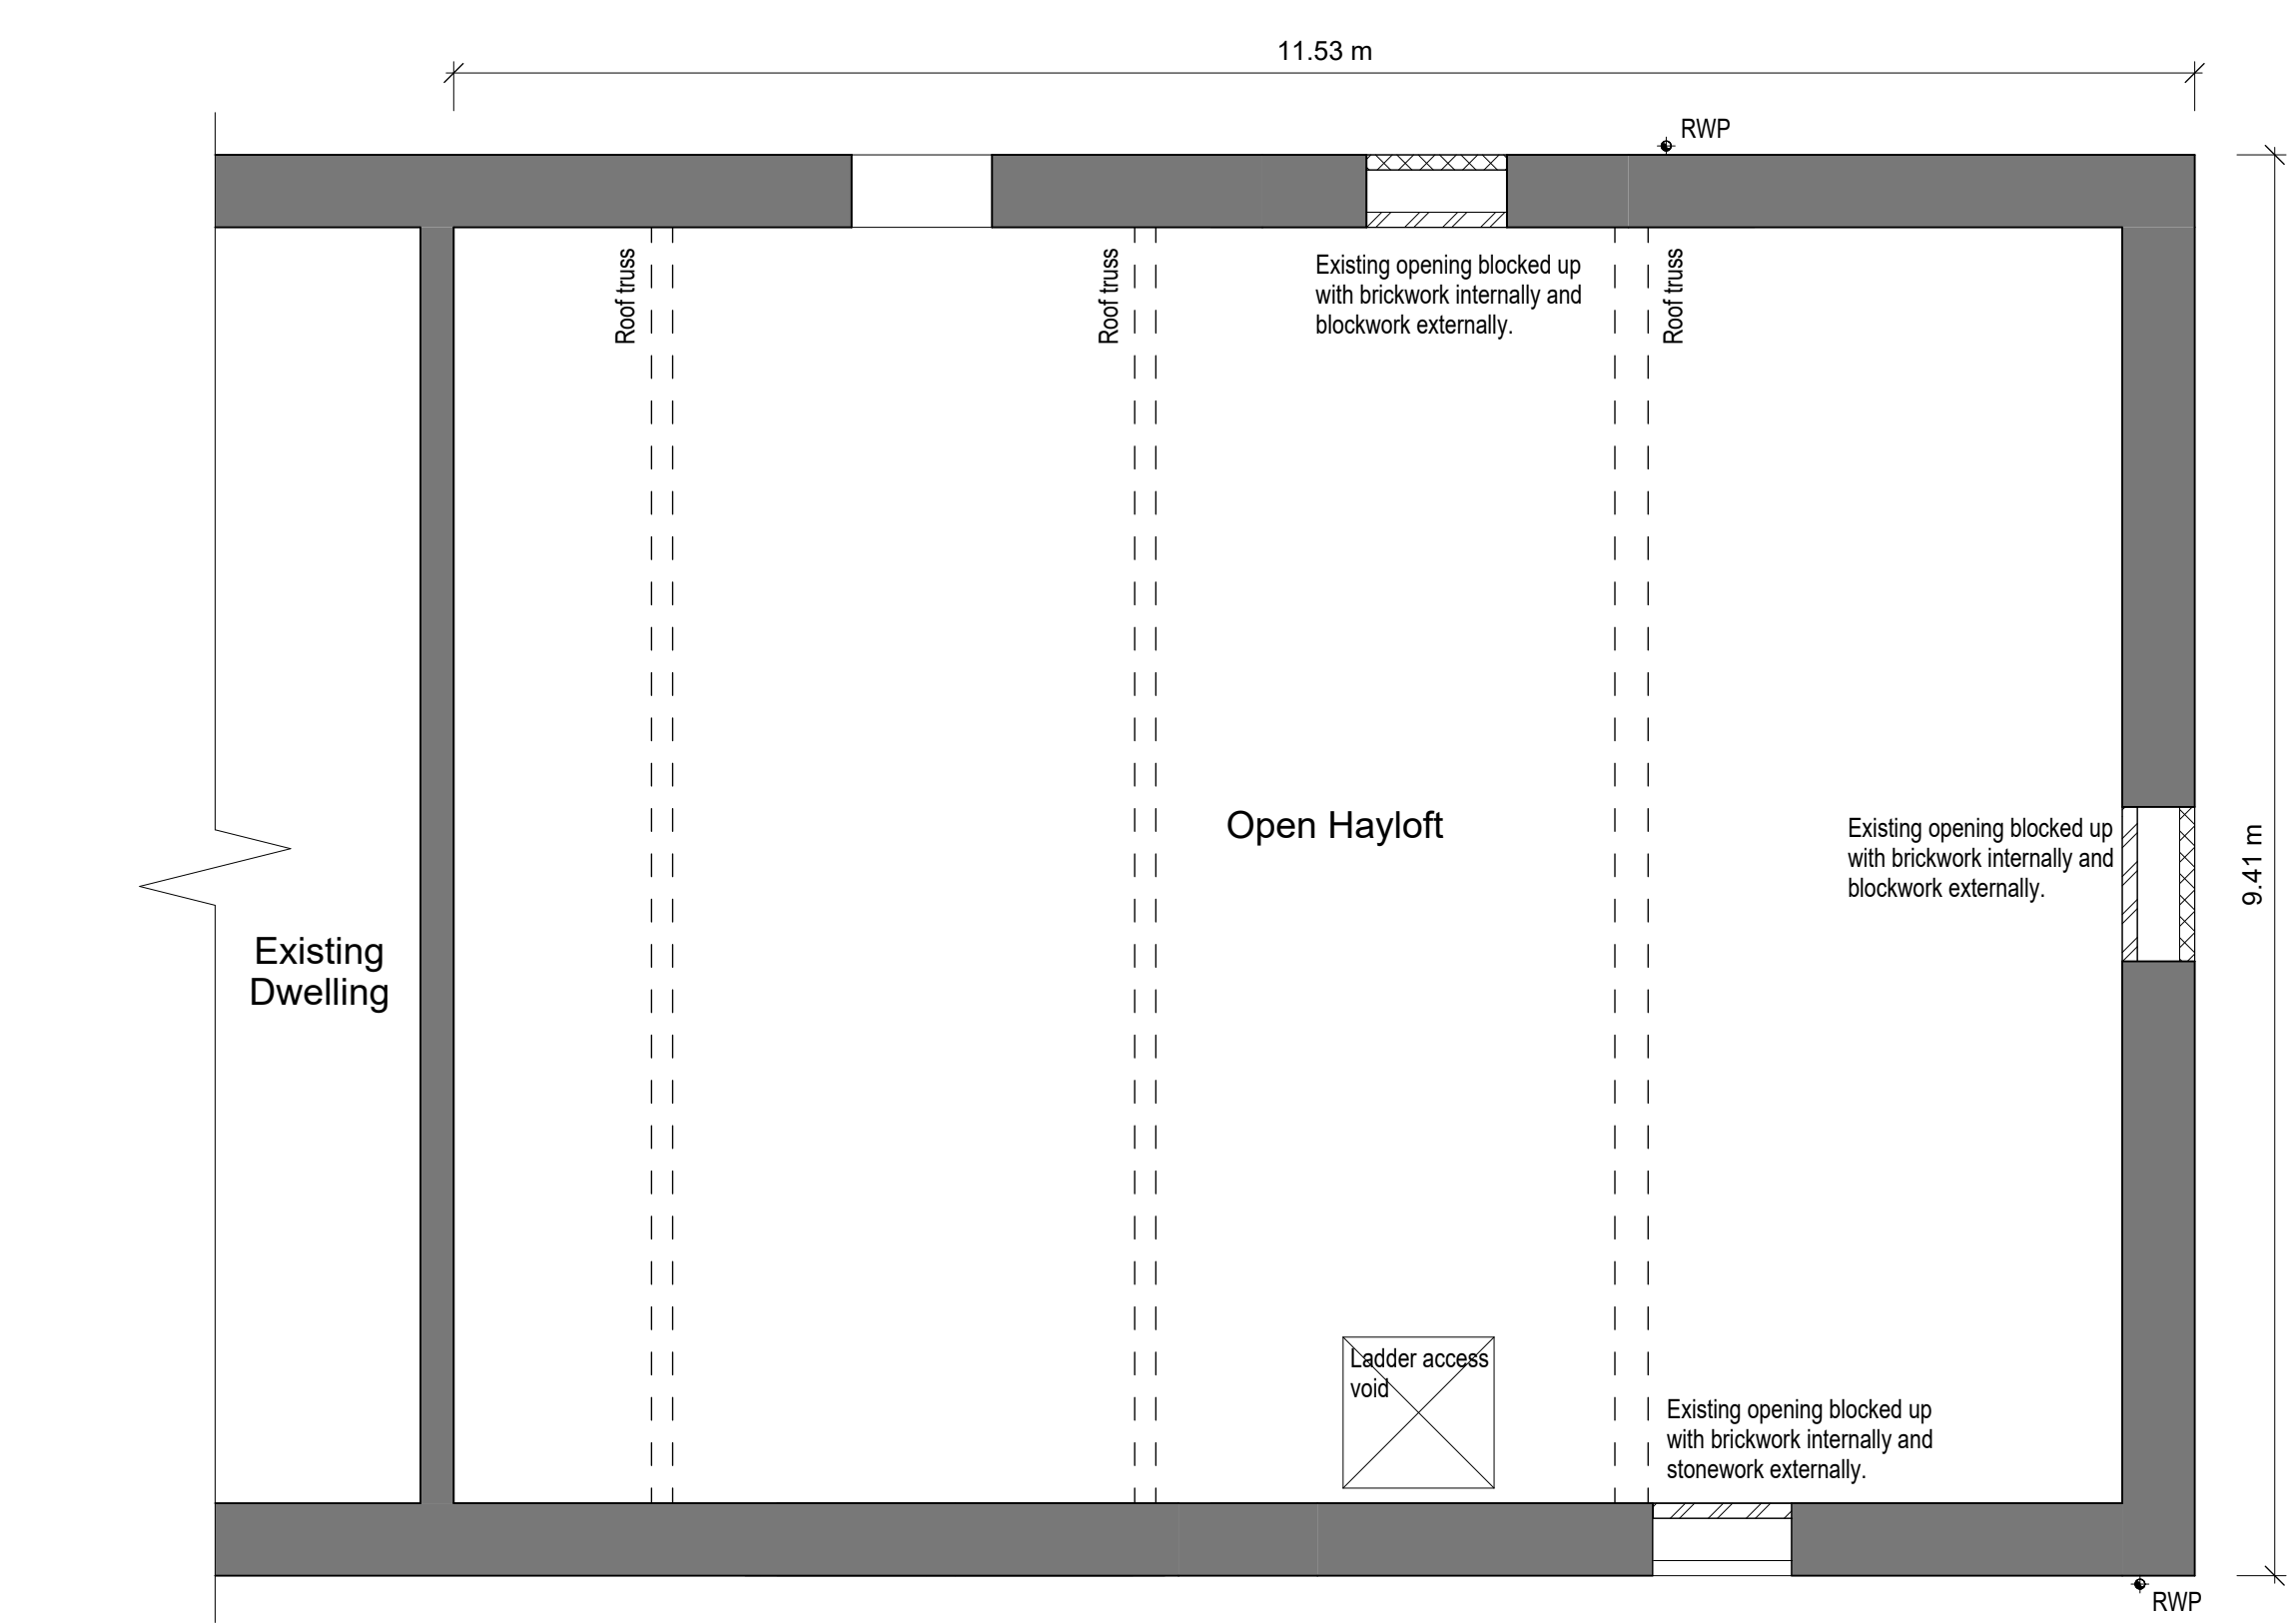

2 Existing First Floor Plan  
Scale 1 : 50

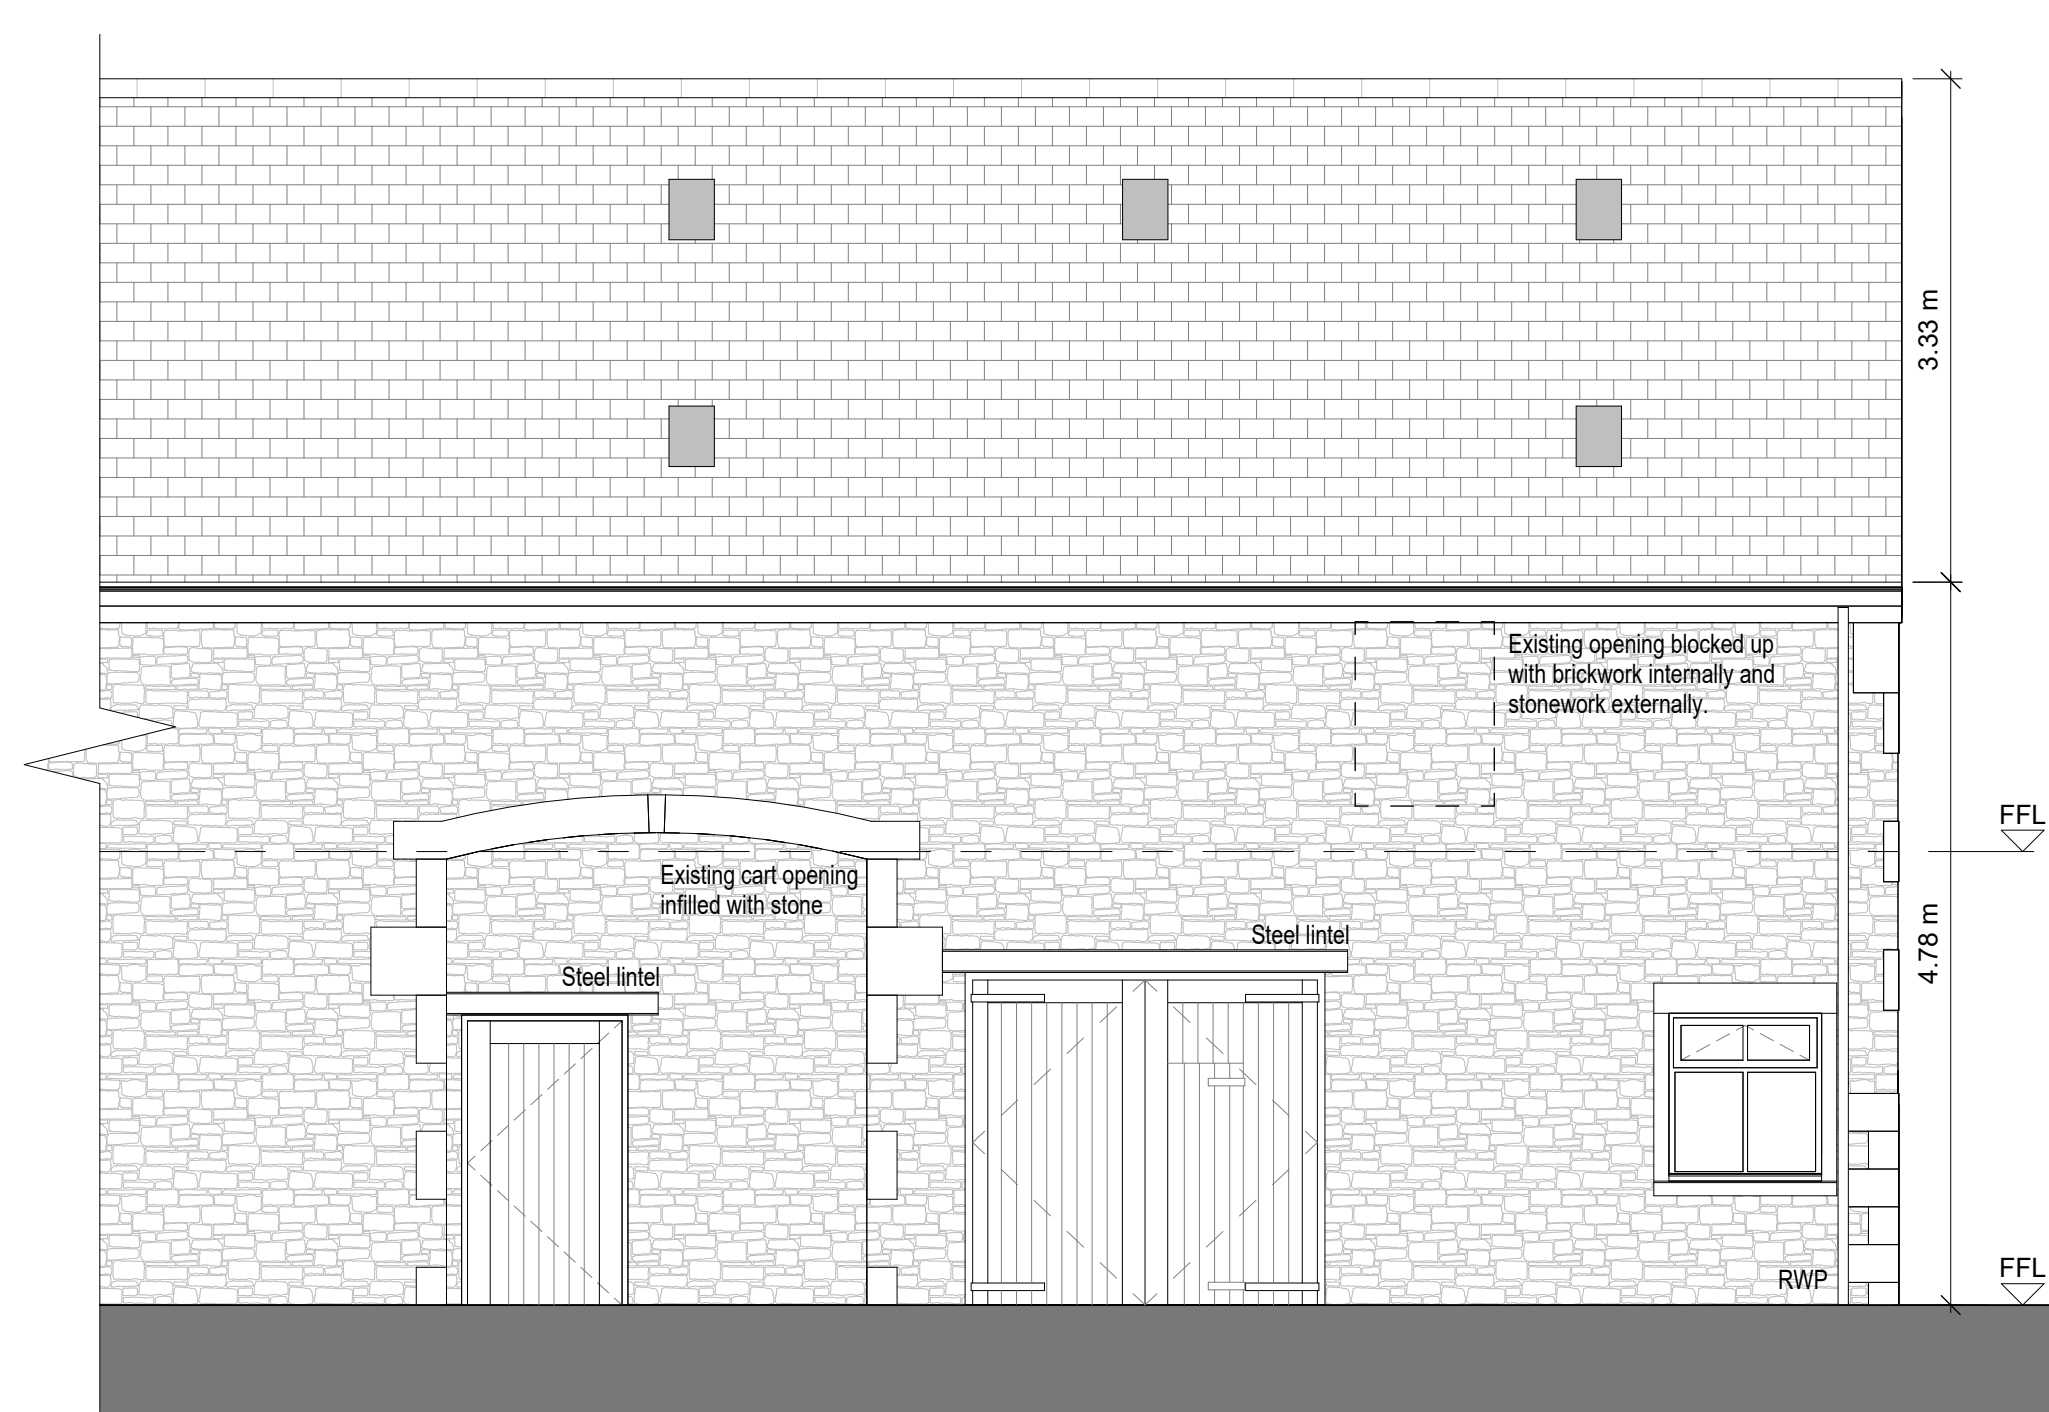


3 Existing South Elevation  
Scale 1 : 50

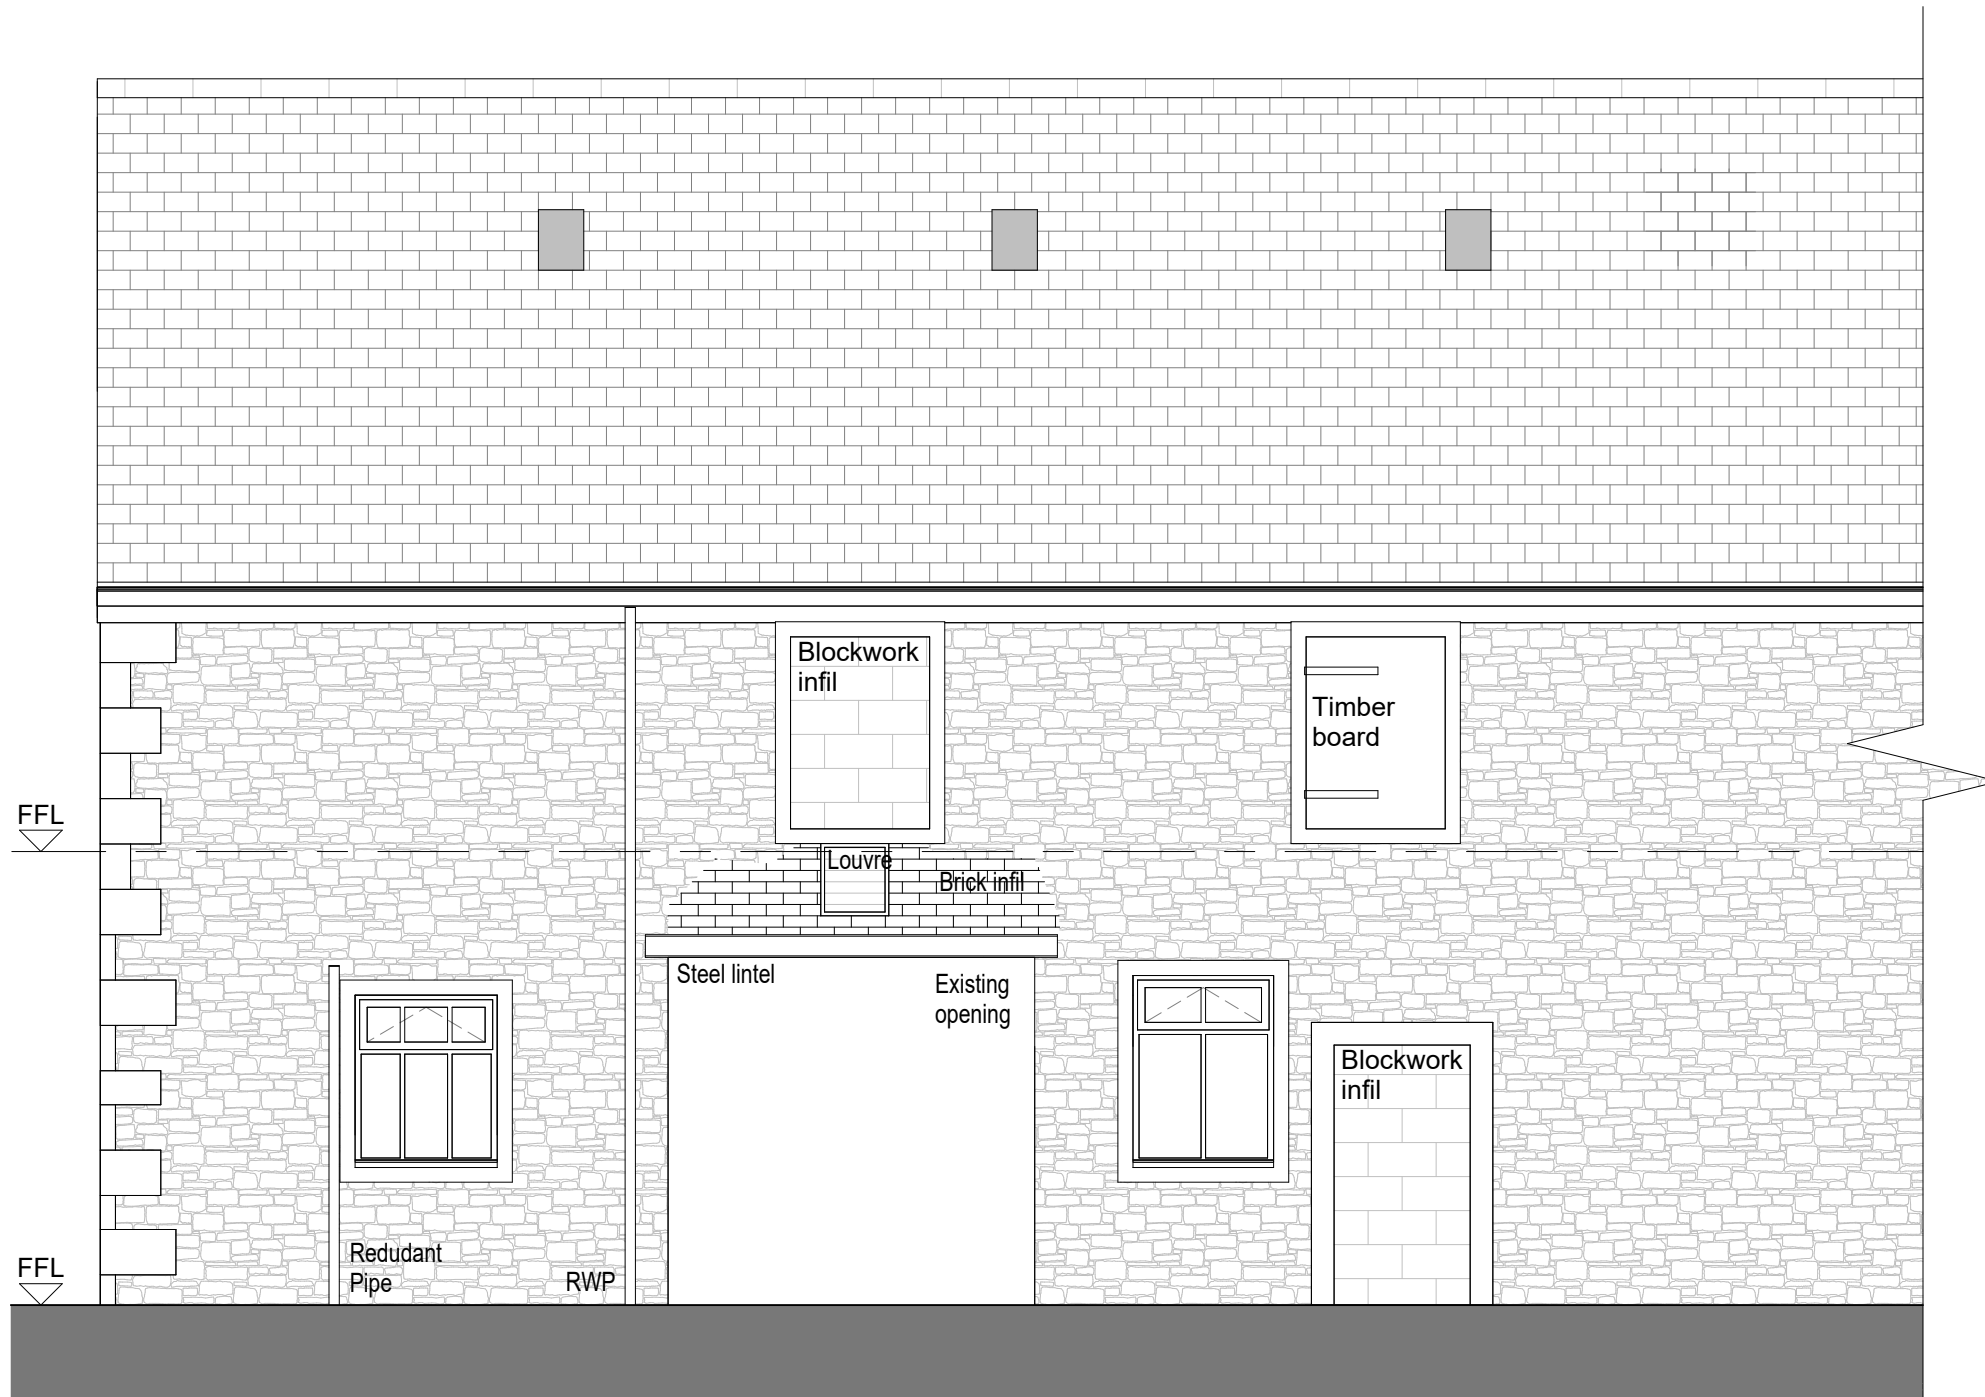


4 Existing North Elevation  
Scale 1 : 50

### Existing Materials


#### External Walls:

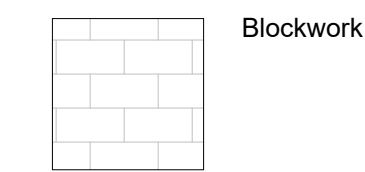

Blockwork

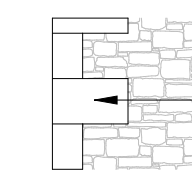

Natural random stone

 

Stone quoins (where present)

#### Roof:

Slate ridge tiles

Glass roof tile

Natural slate roof tiles

Black painted timber fascia board (where present) with black half round gutter and downpipe

#### Doors and Windows:


Timber frame doors

Timber frame windows and stone surrounds

Contractors are not to scale dimensions from this drawing.			
Rev	Description	By	Date
P1	Planning Issue For Review		11.09.24
P2	Planning Issue		25.09.24
P3	Dimensions added		09.12.24



5 Existing East Elevation  
Scale 1 : 50

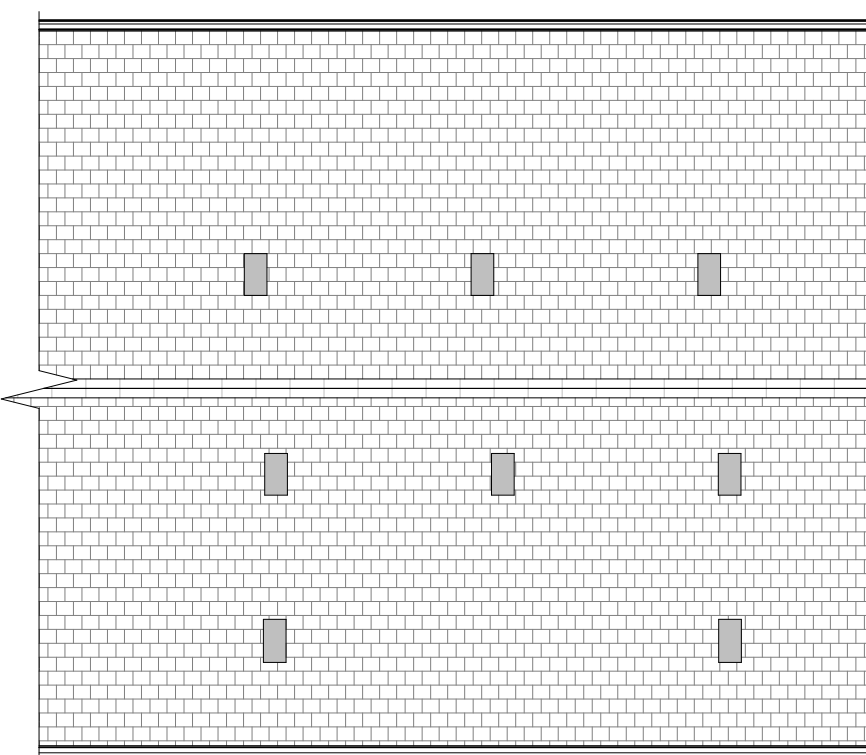

6 Existing Roof Plan  
Scale 1 : 100

MC

AU

Modern City  
Architecture & Urbanism

Avenue HQ  
17 Mann Island  
Liverpool  
L3 1BP  
  
t: 0161 974 7203  
e: info@mcau.co.uk  
www.mcau.co.uk

Client  
**FIREM**

Project  
**Blackmoss Farm, Chipping**

Description  
**Blackmoss Farm Barn, Existing  
Plans and Elevations**

Status  
**Stage 3 Planning**

Job Number  
**1243-MCAU**

Drawing Number  
**P.03-BA-010**

Drawn By  
**JT**

Scale  
**1:50/100**

Date  
**Sep 24**

Revision  
**P3**