


existing barn conversion extension pigsty 1 extension pigsty 2




2 Existing South Elevation
Scale 1 : 50

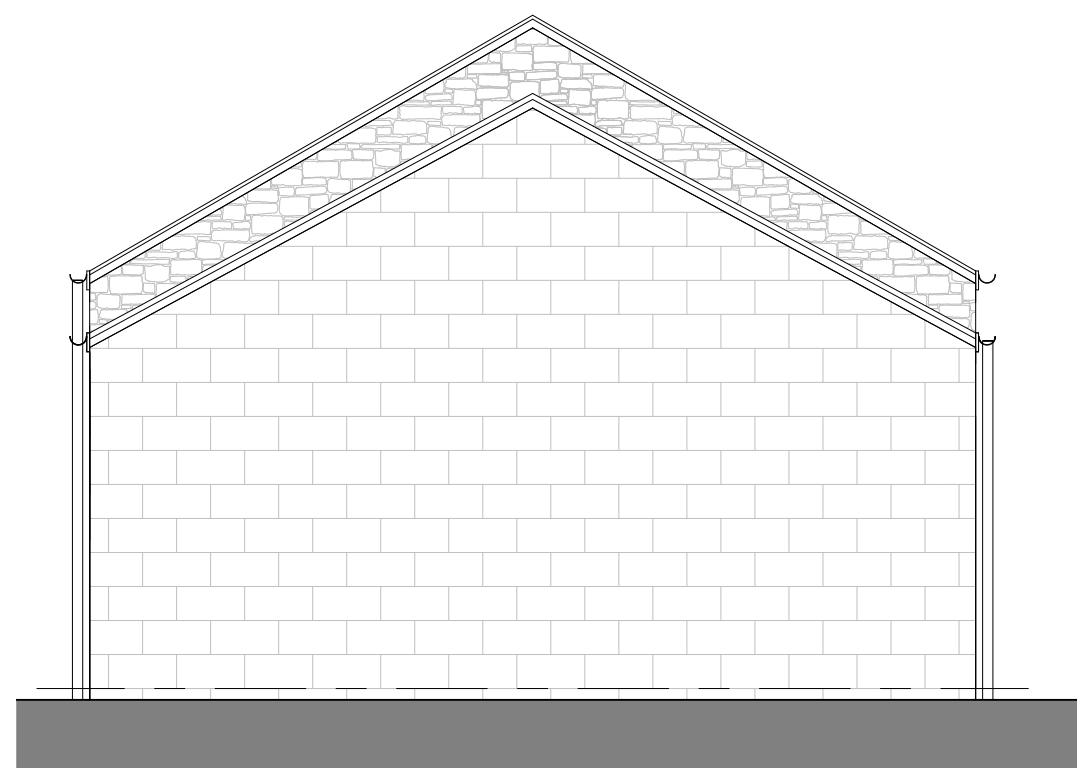


3 Existing East Elevation
Scale 1 : 50

Existing Materials


External Walls:

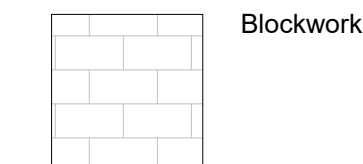

Blockwork

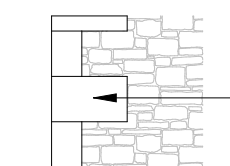

Natural random stone

 


Stone quoins (where present)




Slate ridge vent



Natural slate ridge tiles

 


Natural slate roof tiles

 

Black painted timber fascia board (where present) with black half round gutter and downpipe

Doors and Windows:

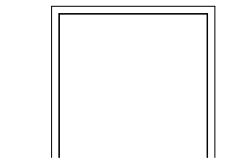


Timber frame doors




Timber frame windows

Contractors are not to scale dimensions from this drawing.


Rev	Description	By	Date
P1	Planning Issue For Review		06.09.24
P2	Planning Issue		25.09.24
P3	Dimensions added		09.12.24

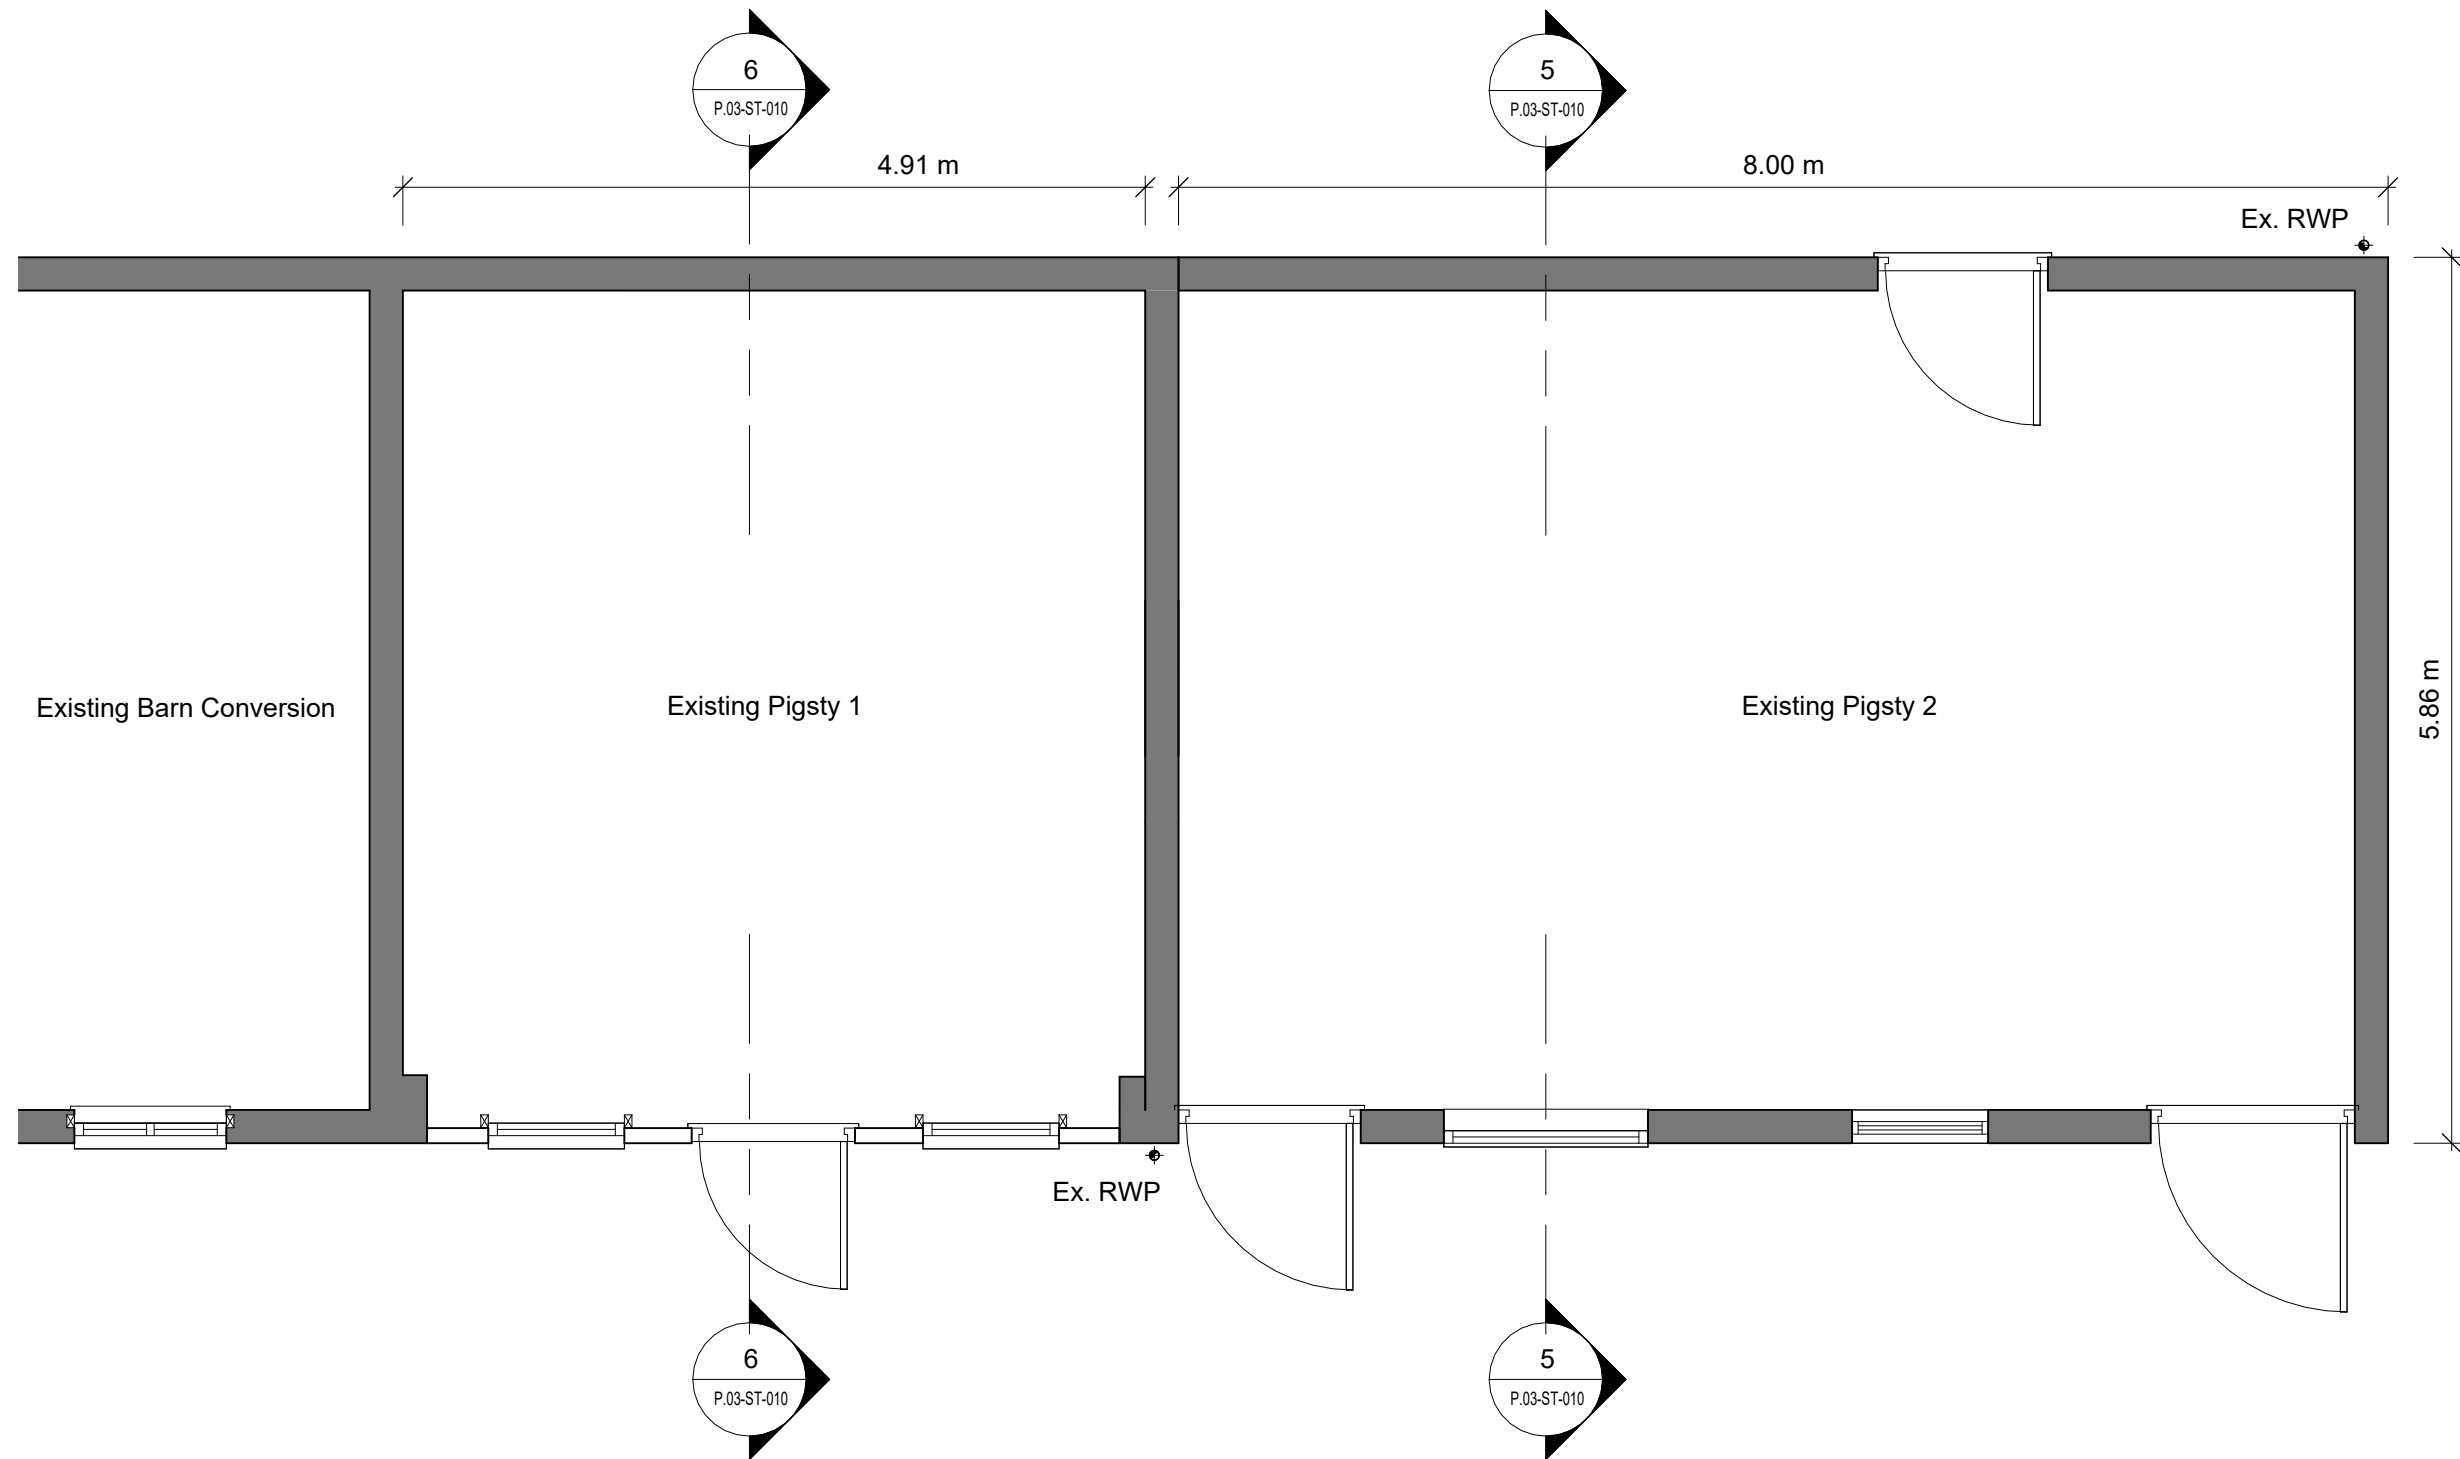

1 Existing Ground Floor Plan
Scale 1 : 50

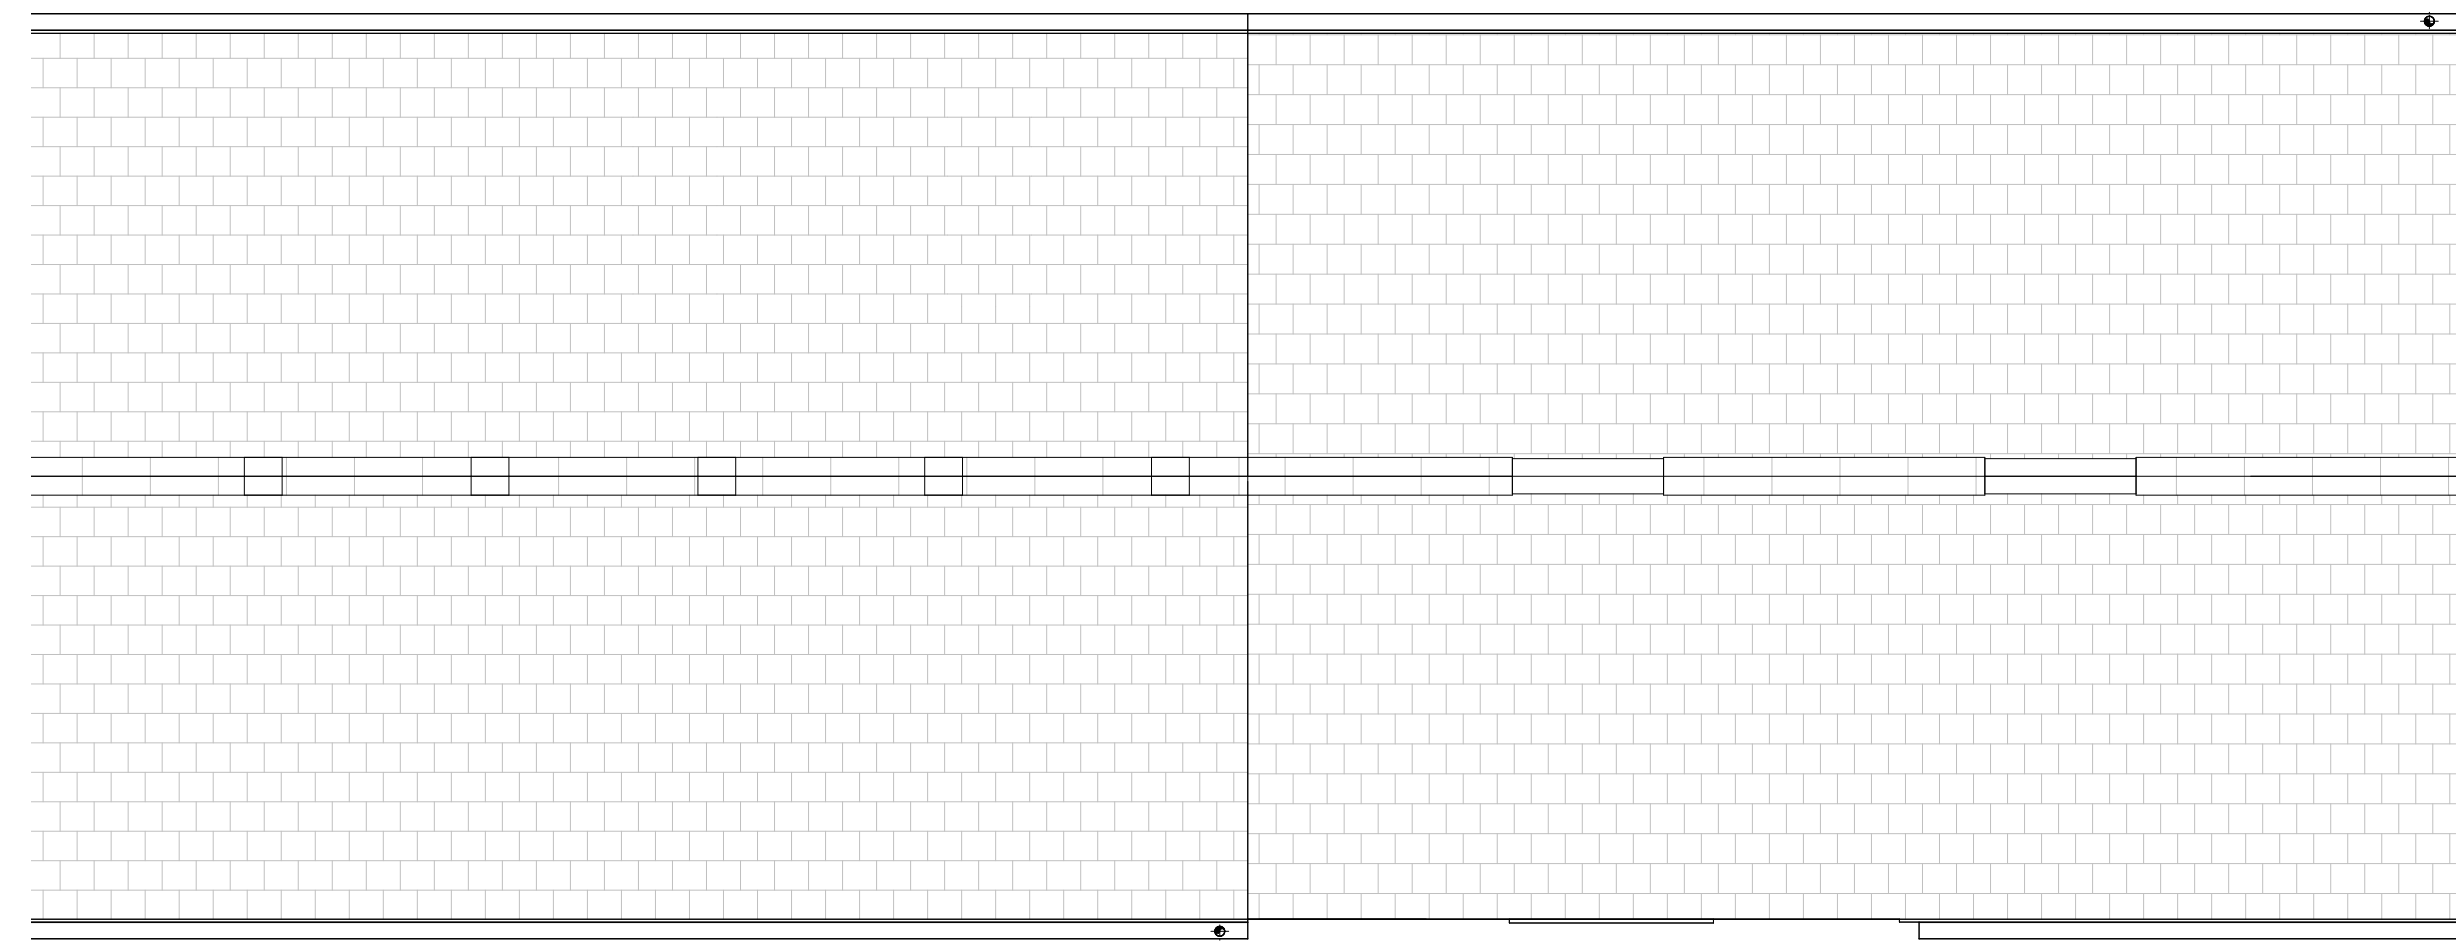


7 Existing Roof Plan
Scale 1 : 50

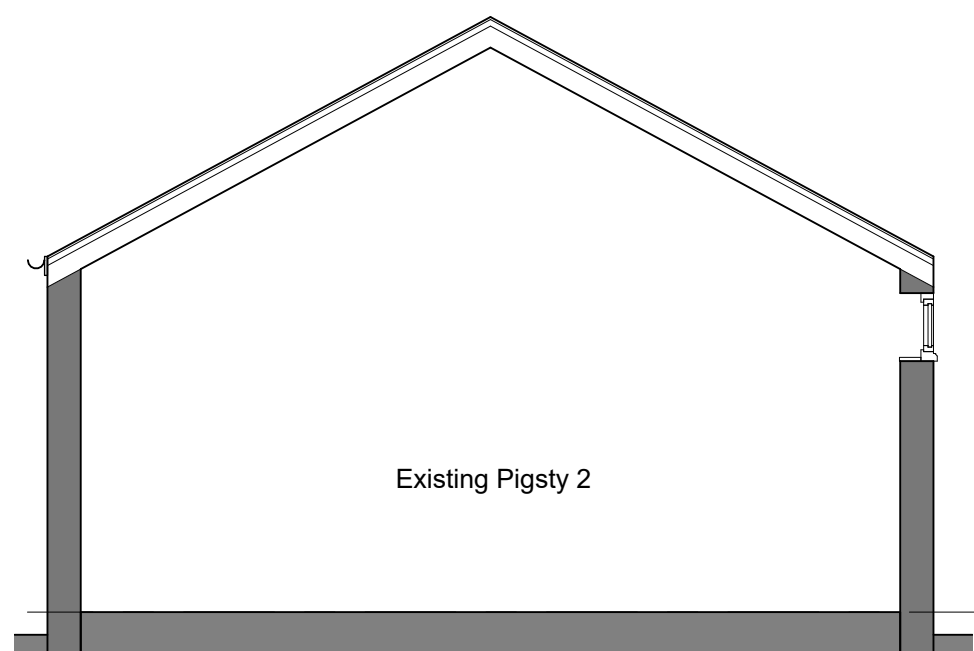


5 Existing Pigsty 2 Section
Scale 1 : 50

extension pigsty 2 extension pigsty 1 existing barn conversion

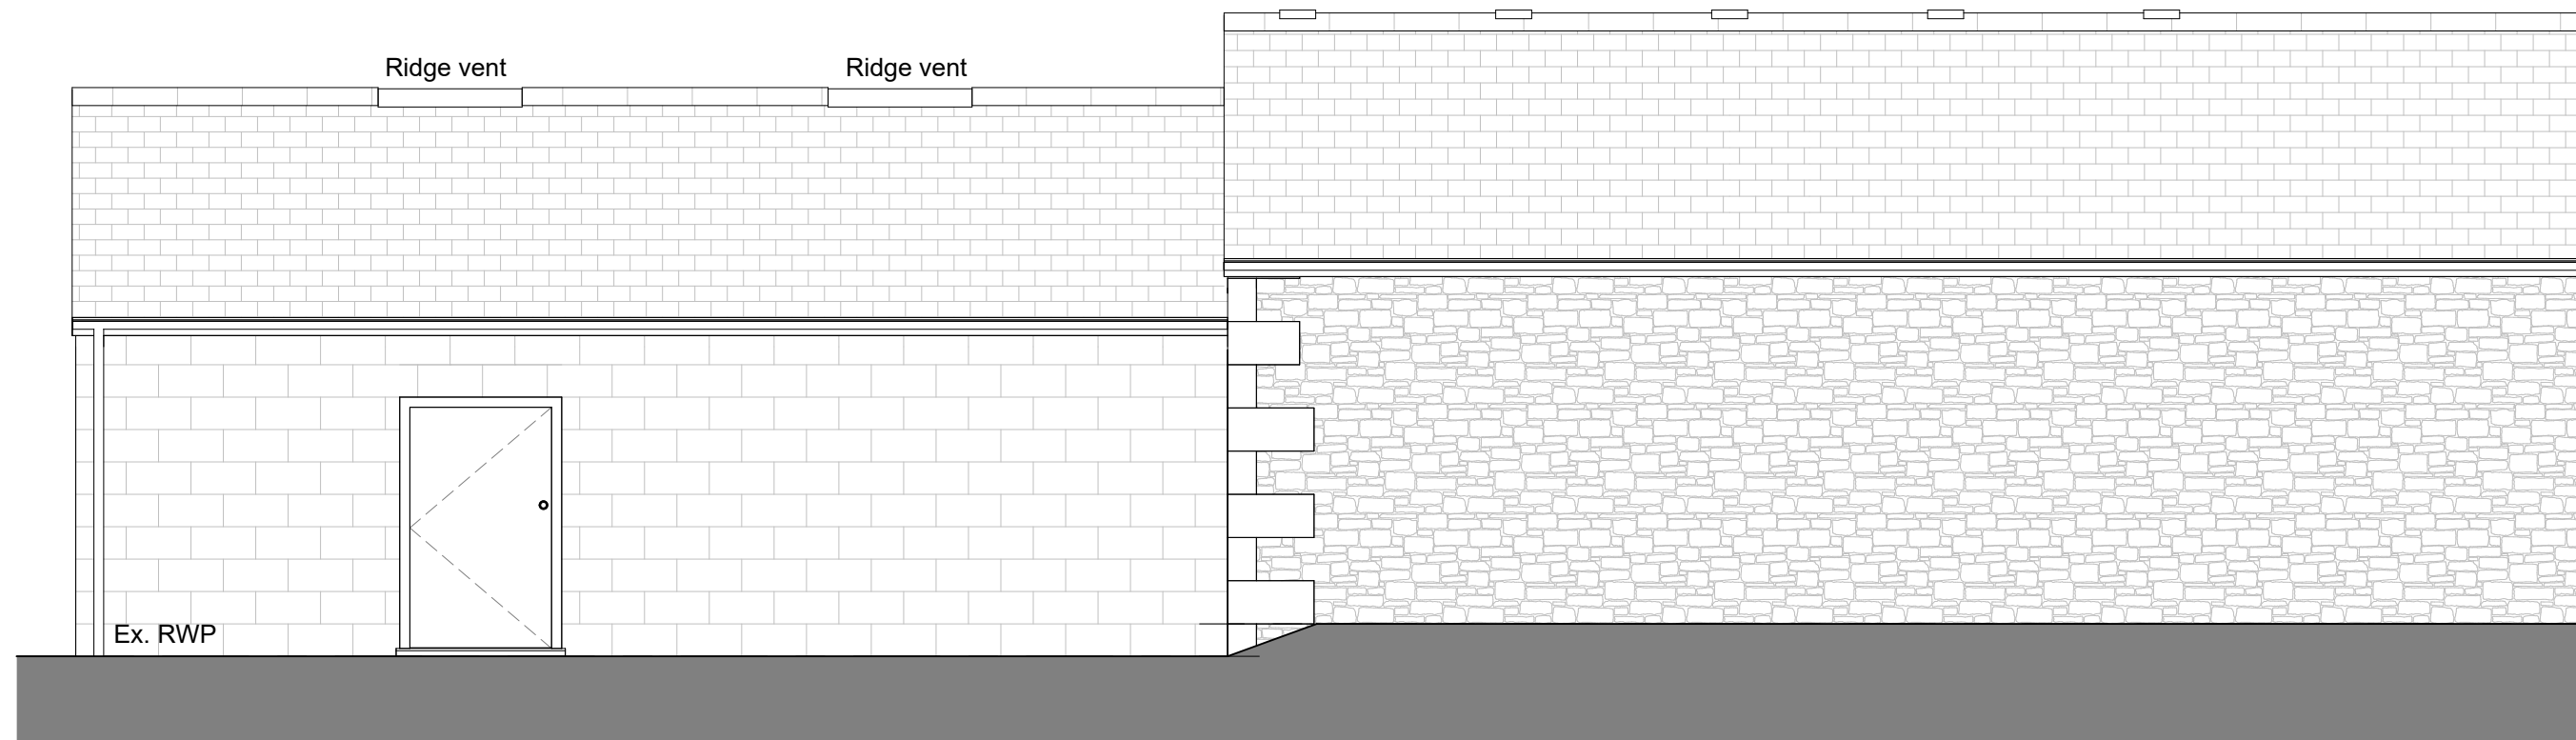

4 Existing North Elevation
Scale 1 : 50

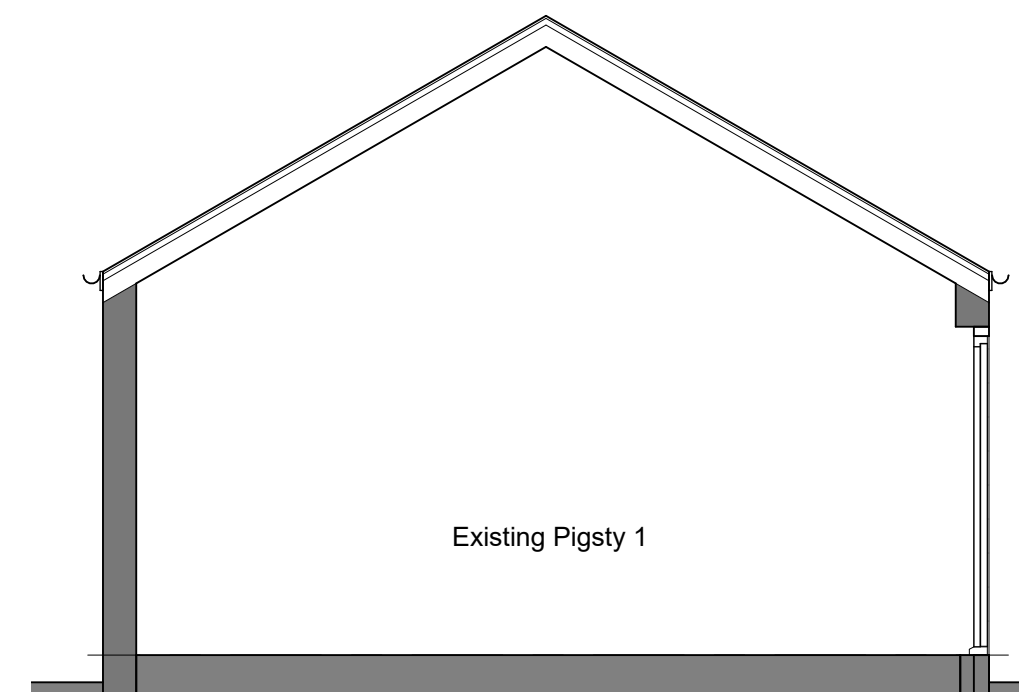

6 Existing Pigsty 1 Section
Scale 1 : 50

MC AU Modern City Architecture & Urbanism

Avenue HQ
17 Mann Island
Liverpool
L3 1BP

t: 0161 974 7203
e: info@mcau.co.uk
www.mcau.co.uk

Client
FI Real Estate Management

Project
Blackmoss Farm, Studio

Description
Blackmoss Farm Studio, Existing Plans, Sections and Elevations

Status	Stage 3 Planning	Drawn By	JT
Job Number	1243-MCAU	Scale	1 : 50
Drawing Number	P.03-ST-010	Date	Sep 24
		Revision	P3