



[illegible]

Reproduced by permission of Ordnance Survey on behalf of HMSO
© CROWN COPYRIGHT and database right 2008 All rights reserved
Ordnance Survey Licence number: 100022432

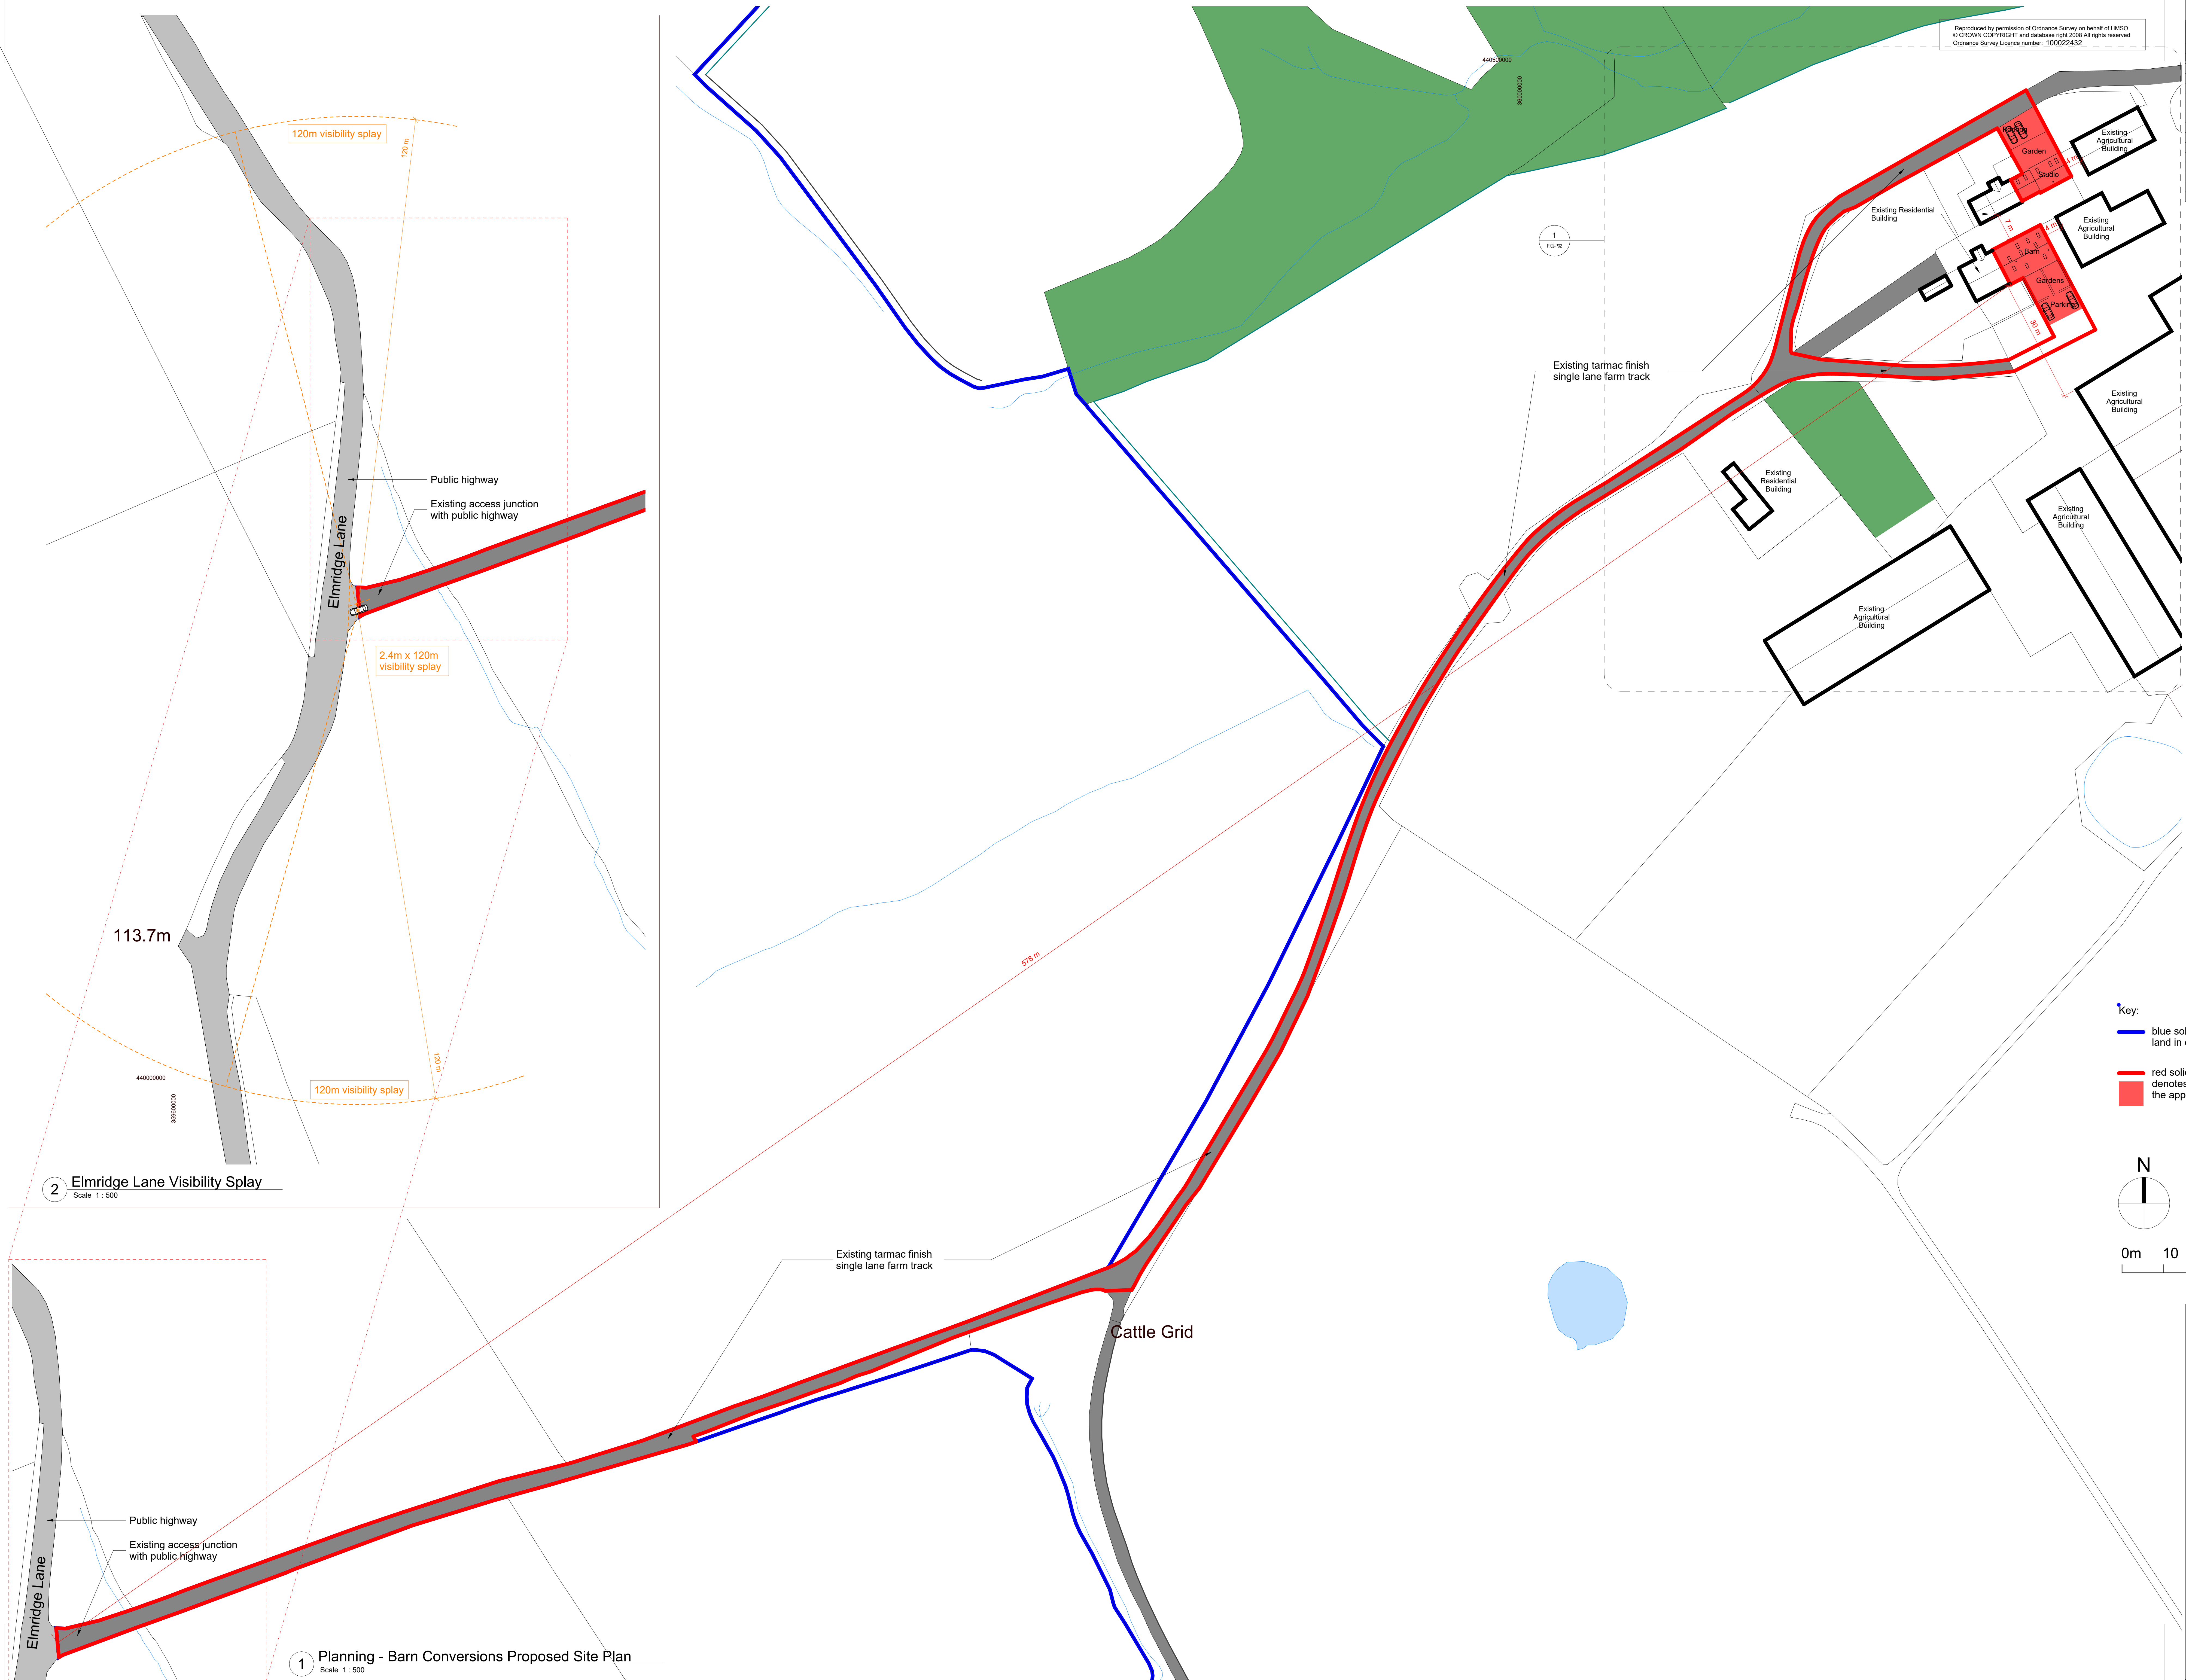

Key:

- blue solid line denotes land in client ownership
- red solid line and red hatching denotes residences subject of the application

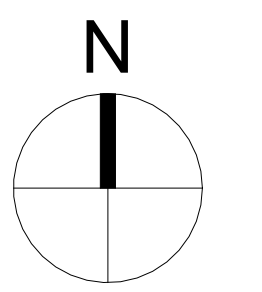

A horizontal scale bar with markings at 0m, 10, 20, 30, 40, and 50m.

MC
AU

**Modern City
Architecture & Urbanism**

Avenue HQ
17 Mann Island
Liverpool
L3 1BP

t: 0161 974 7203
e: info@mcau.co.uk
www.mcau.co.uk

Client
FI Real Estate Management

Project
Blackmoss Farm, Chipping

Description
Planning - Barn Conversions
Proposed Site Plan

Status

Stage 3 Planning

Job Number	Scale
1243-MCAU	1:500
Drawing Number	
P.02-P31	

Copyright Modern City Architecture & Urbanism Ltd