


proposed site plan

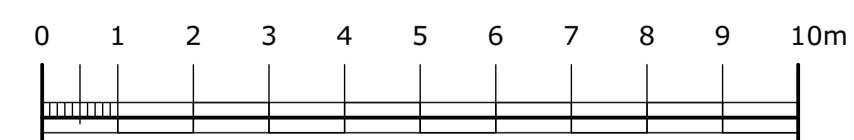

scale 1:100

woodfield ribchester road dinckley

campbelldriverpartnership
 architects designers surveyors

client: flagon holdings

project: woodfield

ribchester road dinckley

sheet: proposed site plan

dwg no: 16.123	003	B
----------------	-----	---

scale: 1:100 @ A1
 date: 20.06.16
 drawn: CN

capricorn park
 blakewater road
 blackburn bb1 5qr
 t: 01254 297700

email: design@cdparchitects.co.uk