



**south elevation**

natural stone random walling with square quoins and smooth window heads and cills and mullions



**west elevation**




**east elevation**



**north elevation**

rendered finish to rear walls with stone quoins and window heads cills and mullions

**proposed elevations**

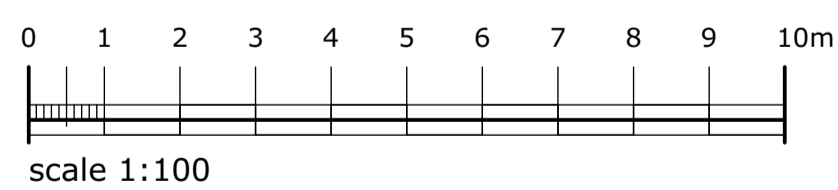

**woodfield ribchester road dinckley**

**campbell driver partnership**  
architects designers surveyors

client: **flagon holdings**

project: **woodfield**

**ribchester road dinckley**

sheet: **proposed elevations**

dwg no: 16.123	002	B
----------------	-----	---

scale: 1:100 @ A1  
 date: 20.06.16  
 drawn: cn

capricorn park  
 blakewater road  
 blackburn bb1 5qr  
 t: 01254 297700

email: design@cdparchitects.co.uk