



ground floor plan

proposed plans

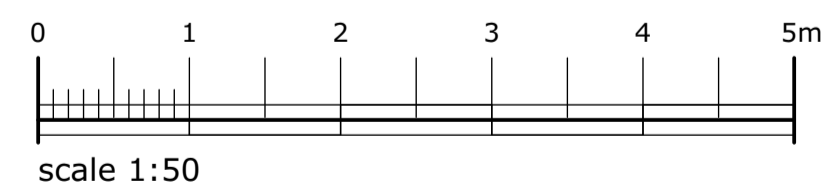

woodfield ribchester road dinckley

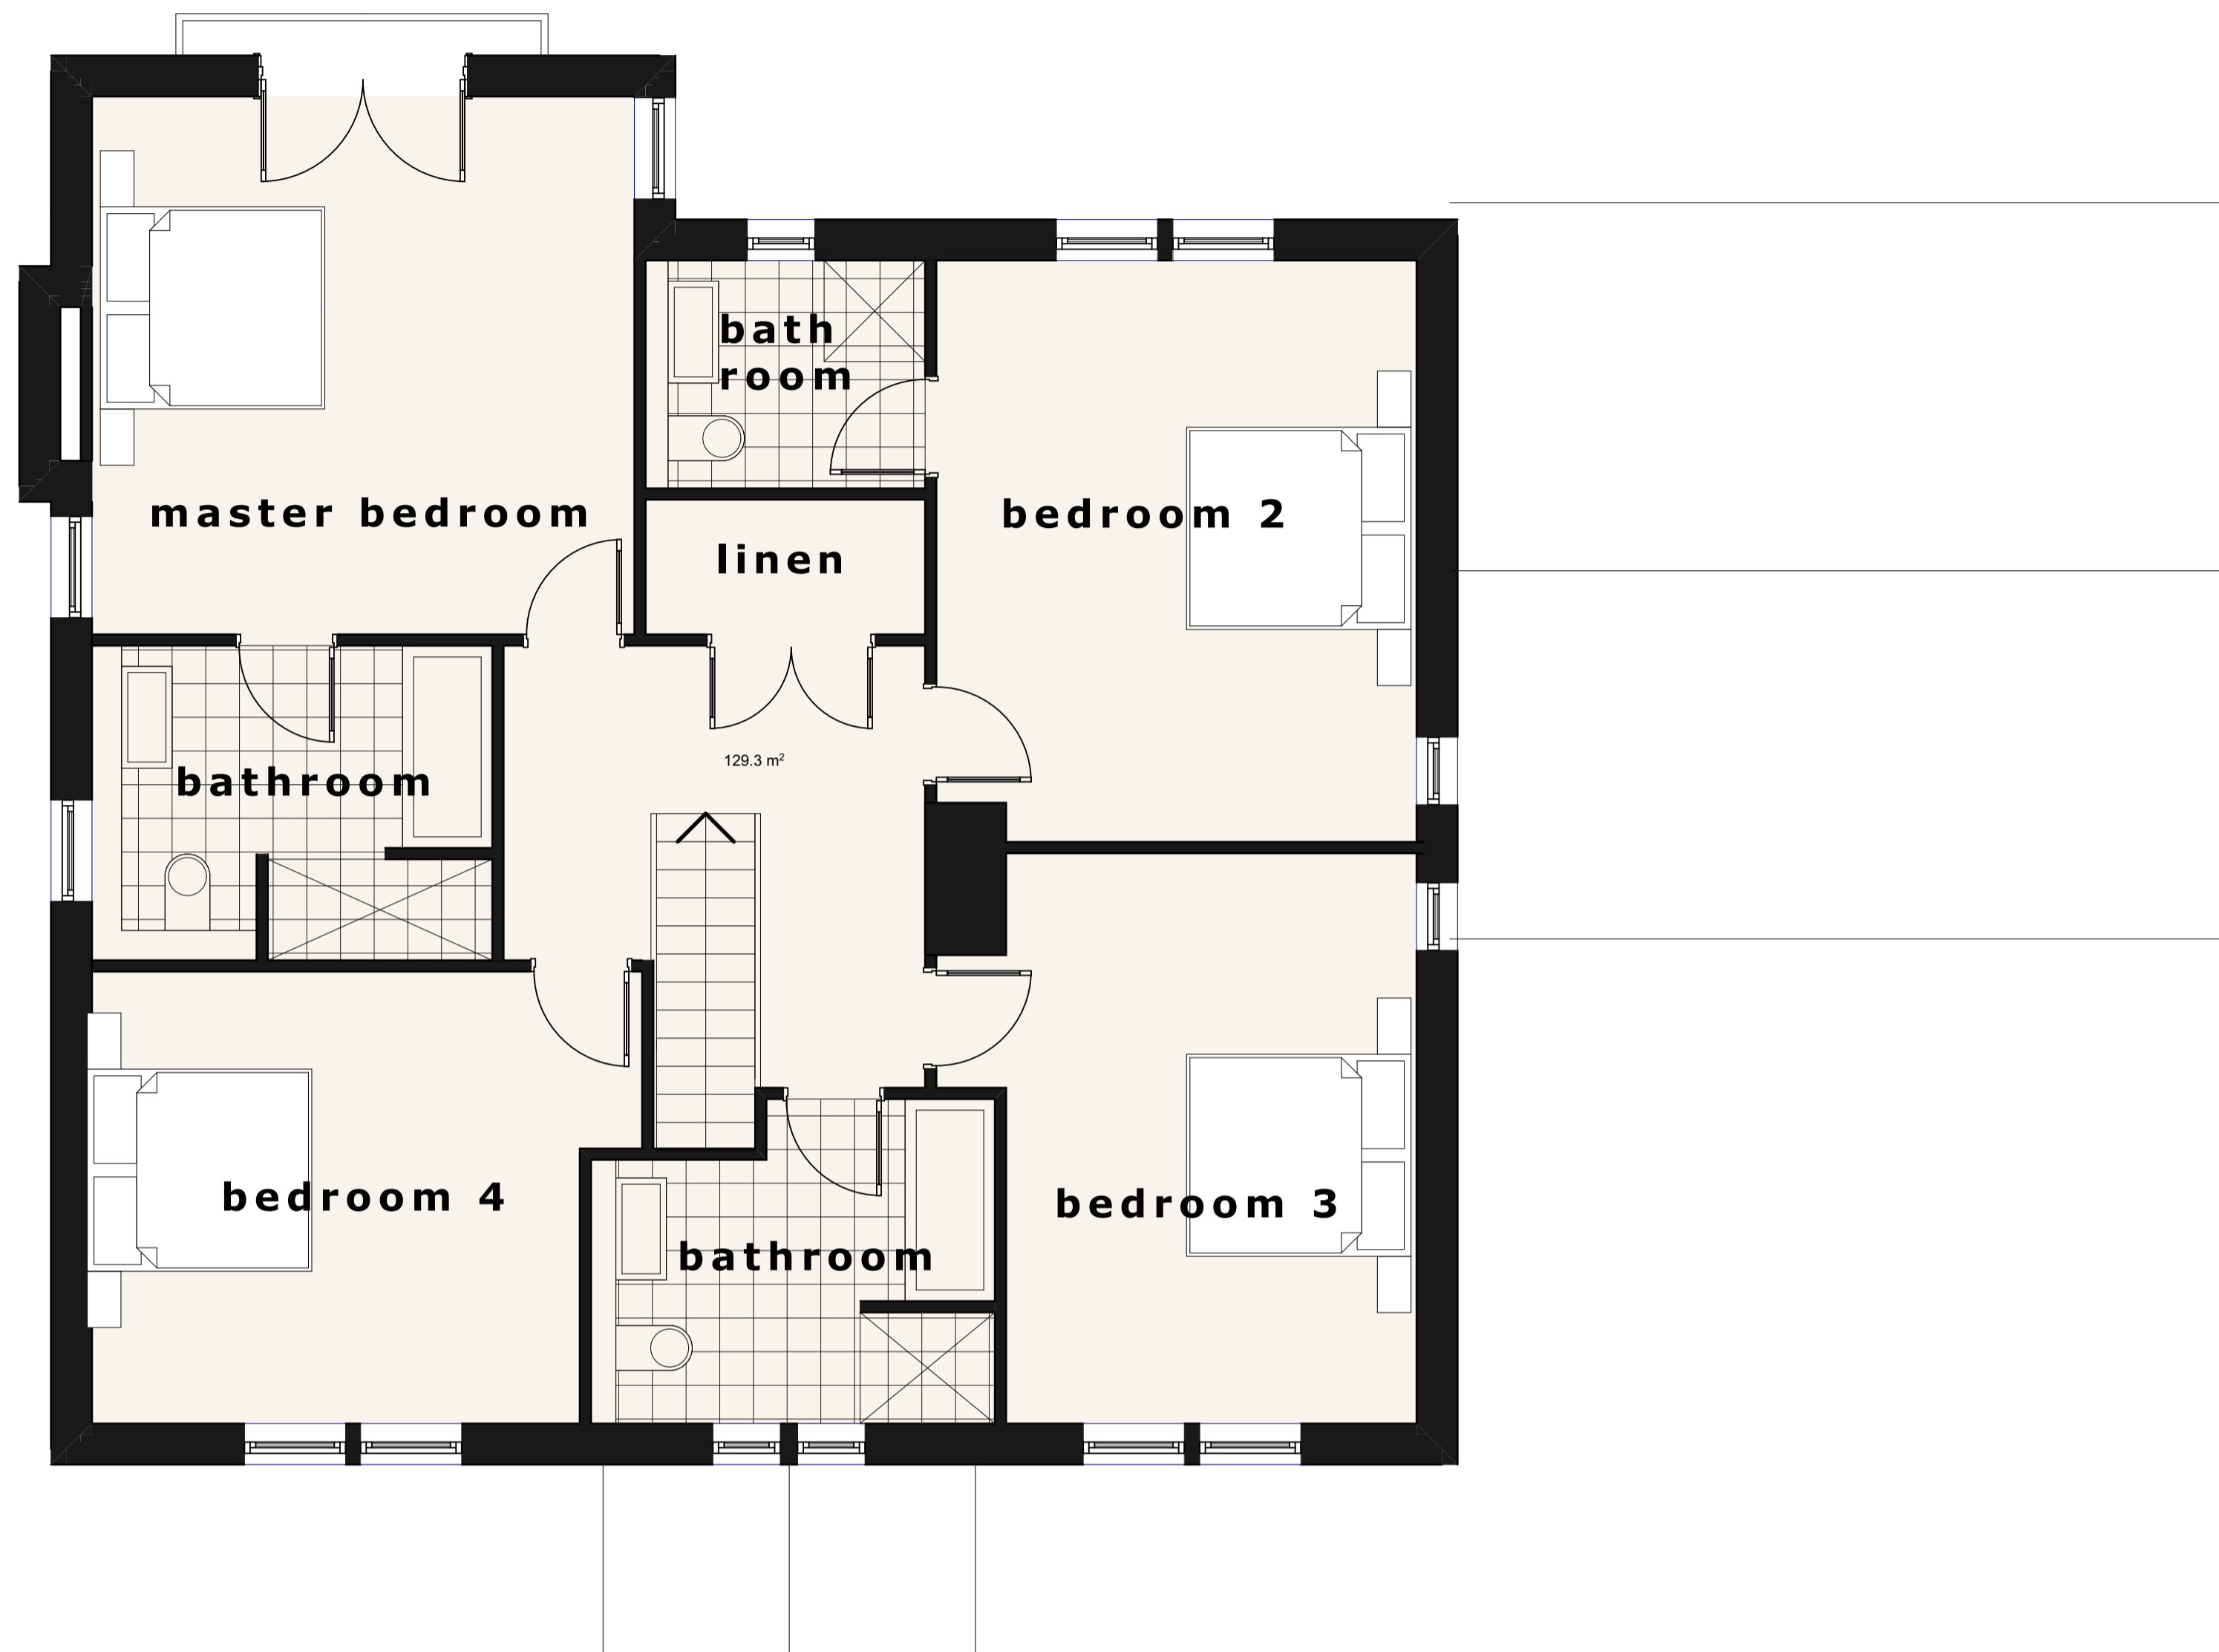

first floor plan

campbelldriverpartnership
architects designers surveyors

client: flagon holdings

project: woodfield

ribchester road dinckley

sheet: proposed plans

dwg no: 16.123	001	A
----------------	-----	---

scale: 1:50 @ A1
 date: 20.06.16
 drawn: cn

capricorn park
 blakewater road
 blackburn bb1 5qr
 t: 01254 297700

email: design@cdparchitects.co.uk