


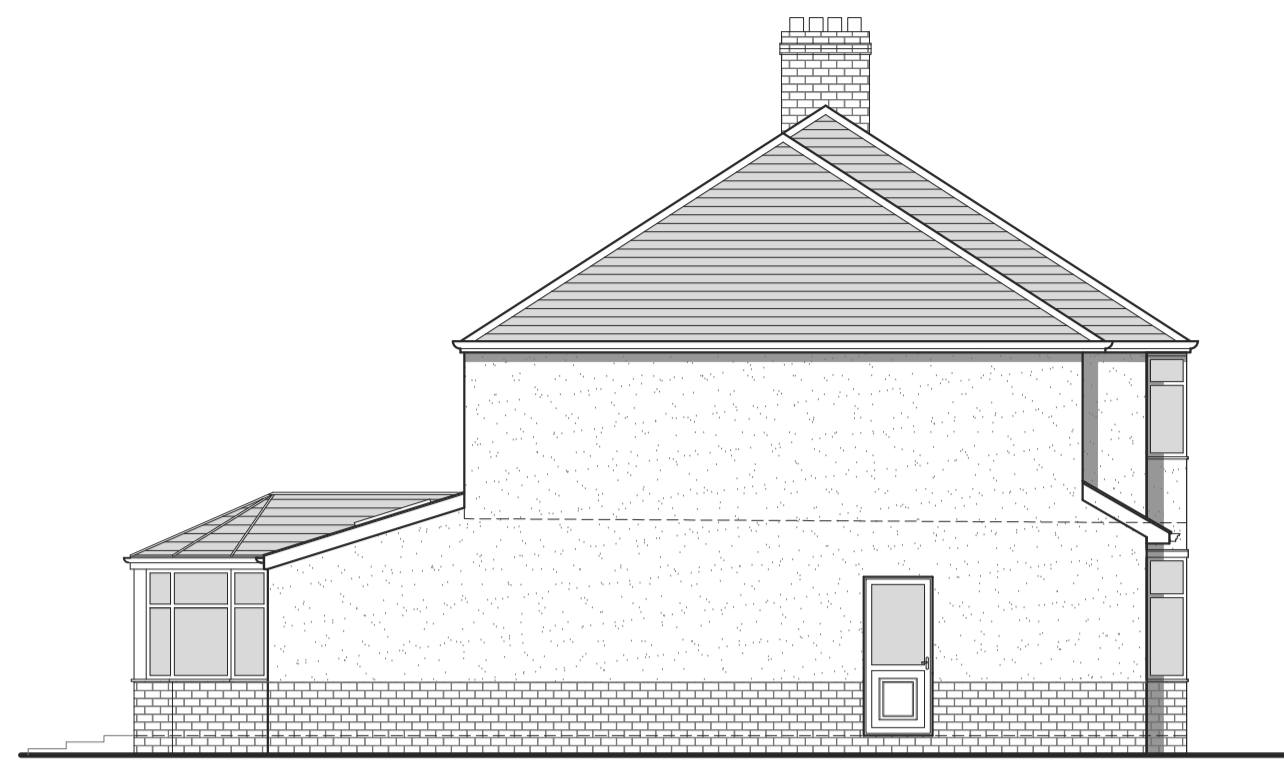


**PROPOSED NORTH WEST ELEVATION**  
Scale 1:100




**PROPOSED SOUTH WEST ELEVATION**  
Scale 1:100




**PROPOSED SOUTH EAST ELEVATION**  
Scale 1:100

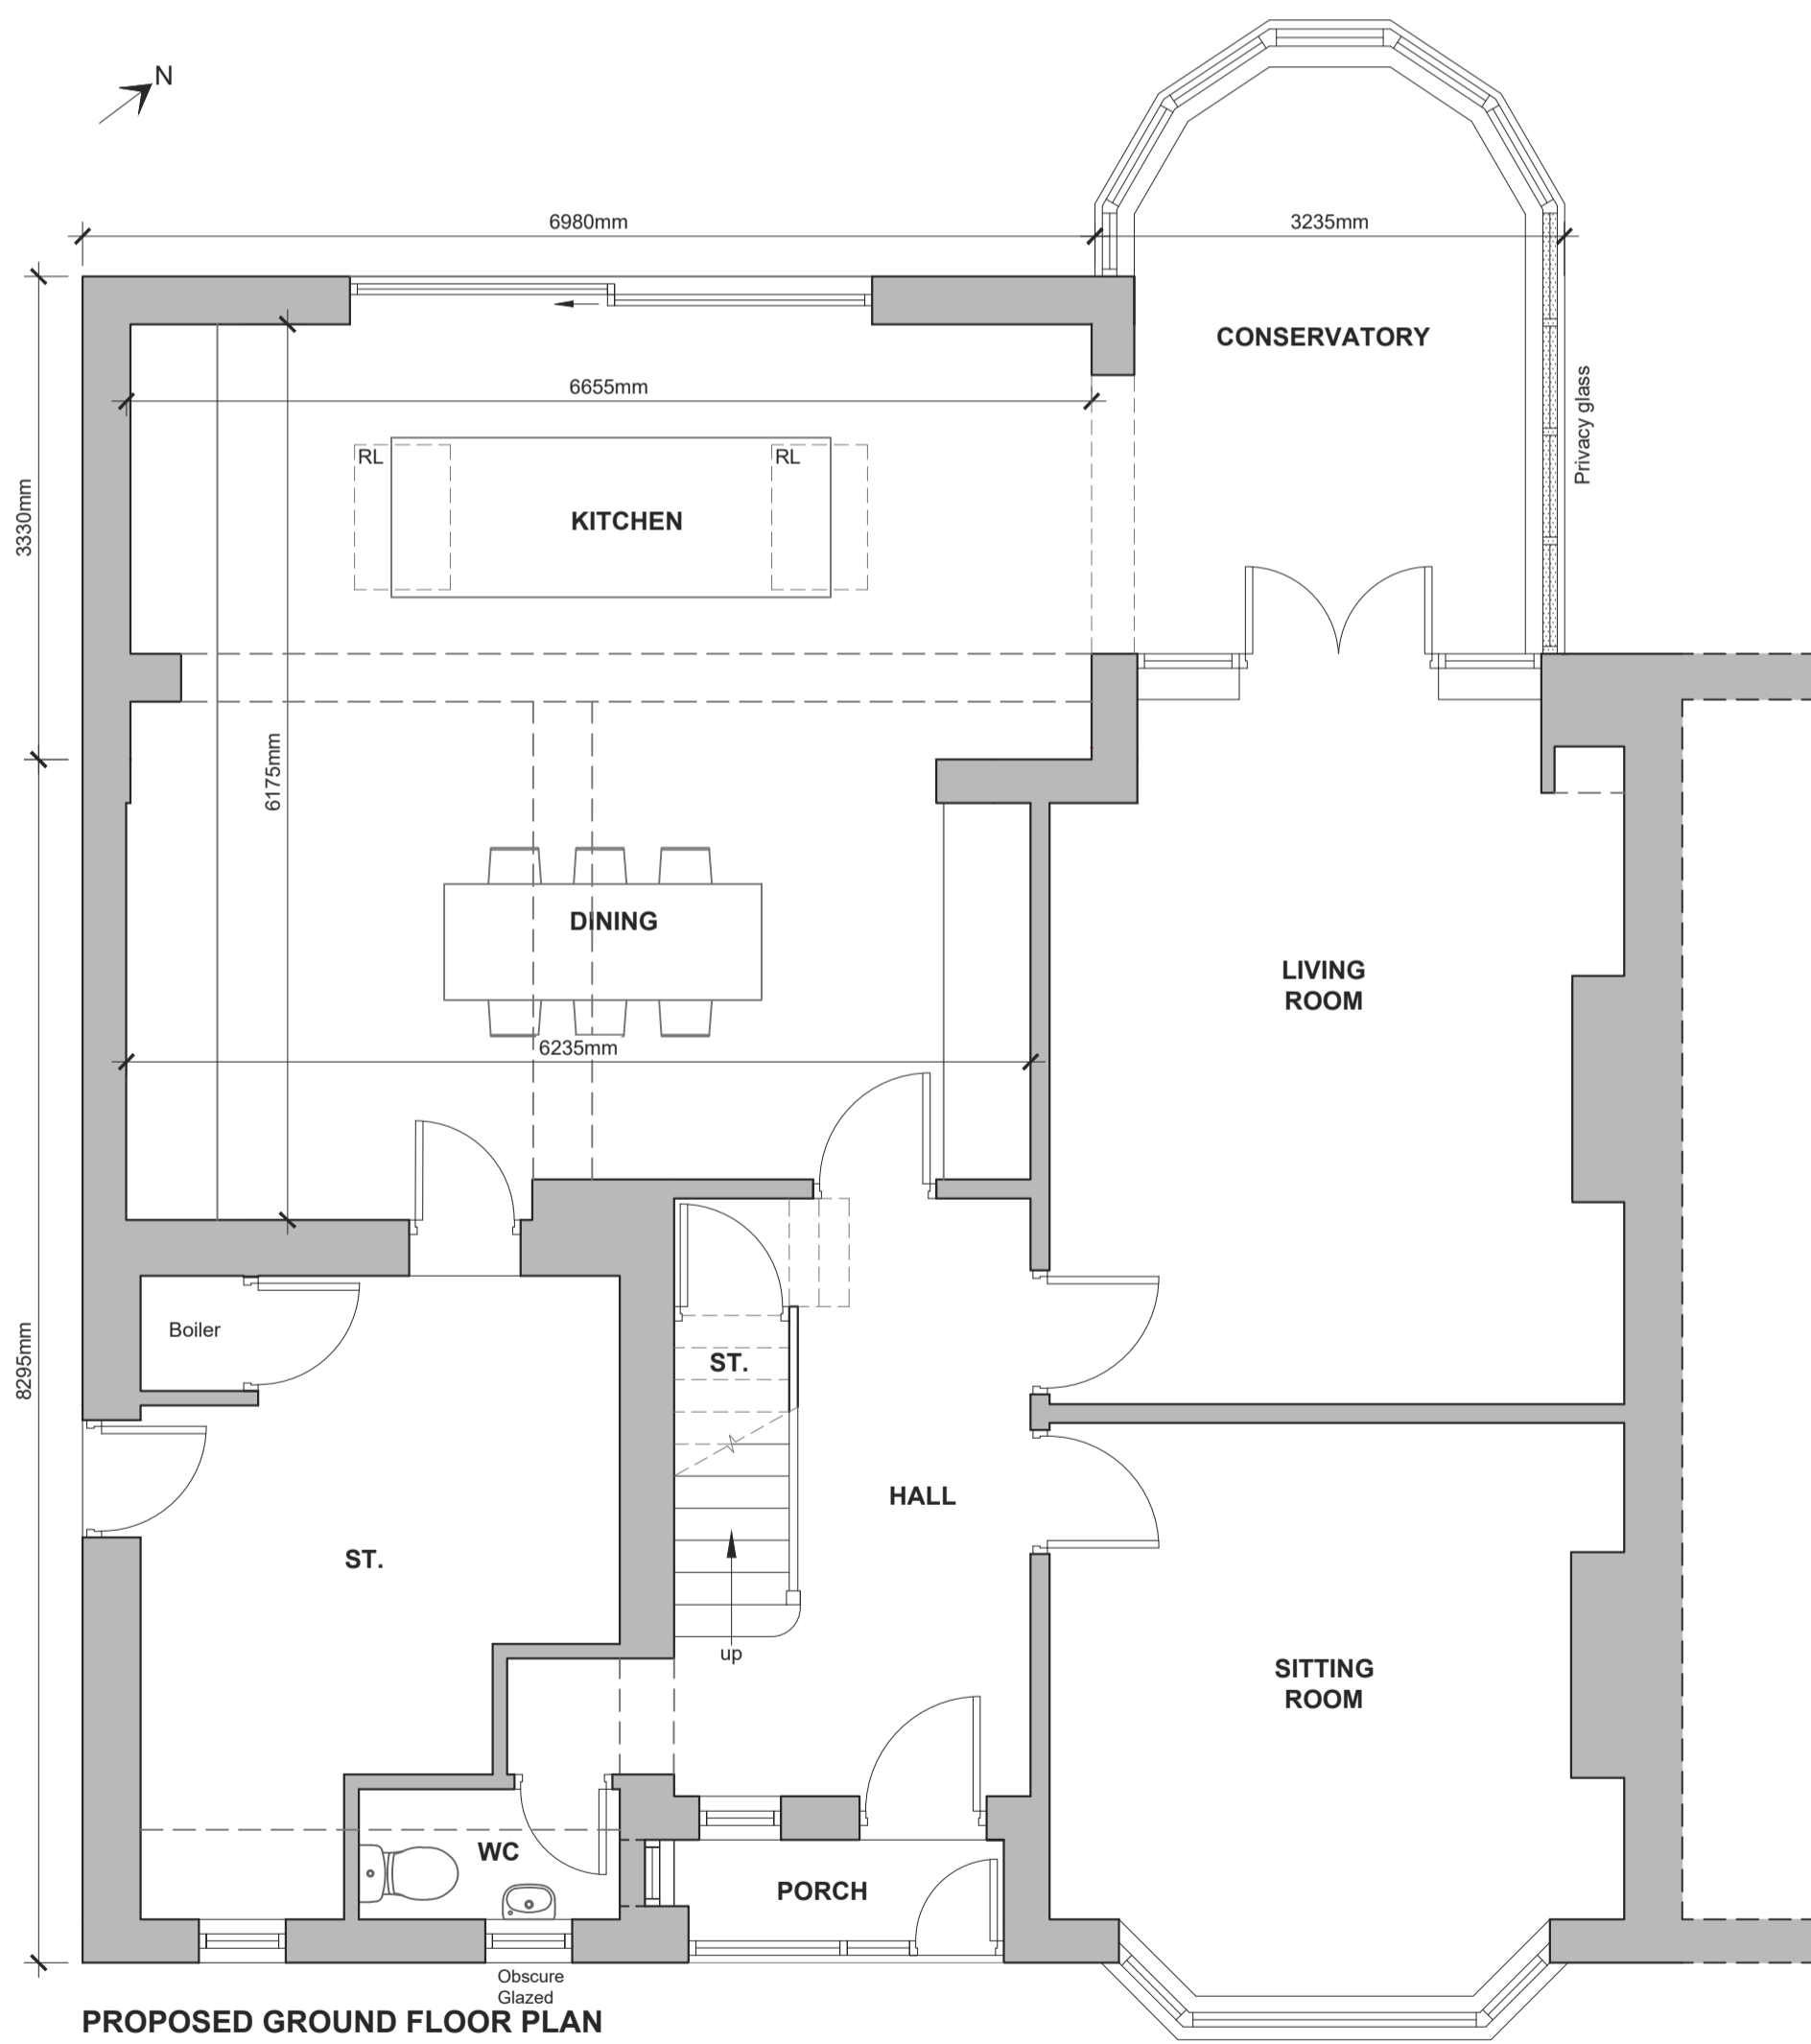

**PROPOSED GROUND FLOOR PLAN**  
Scale 1:50

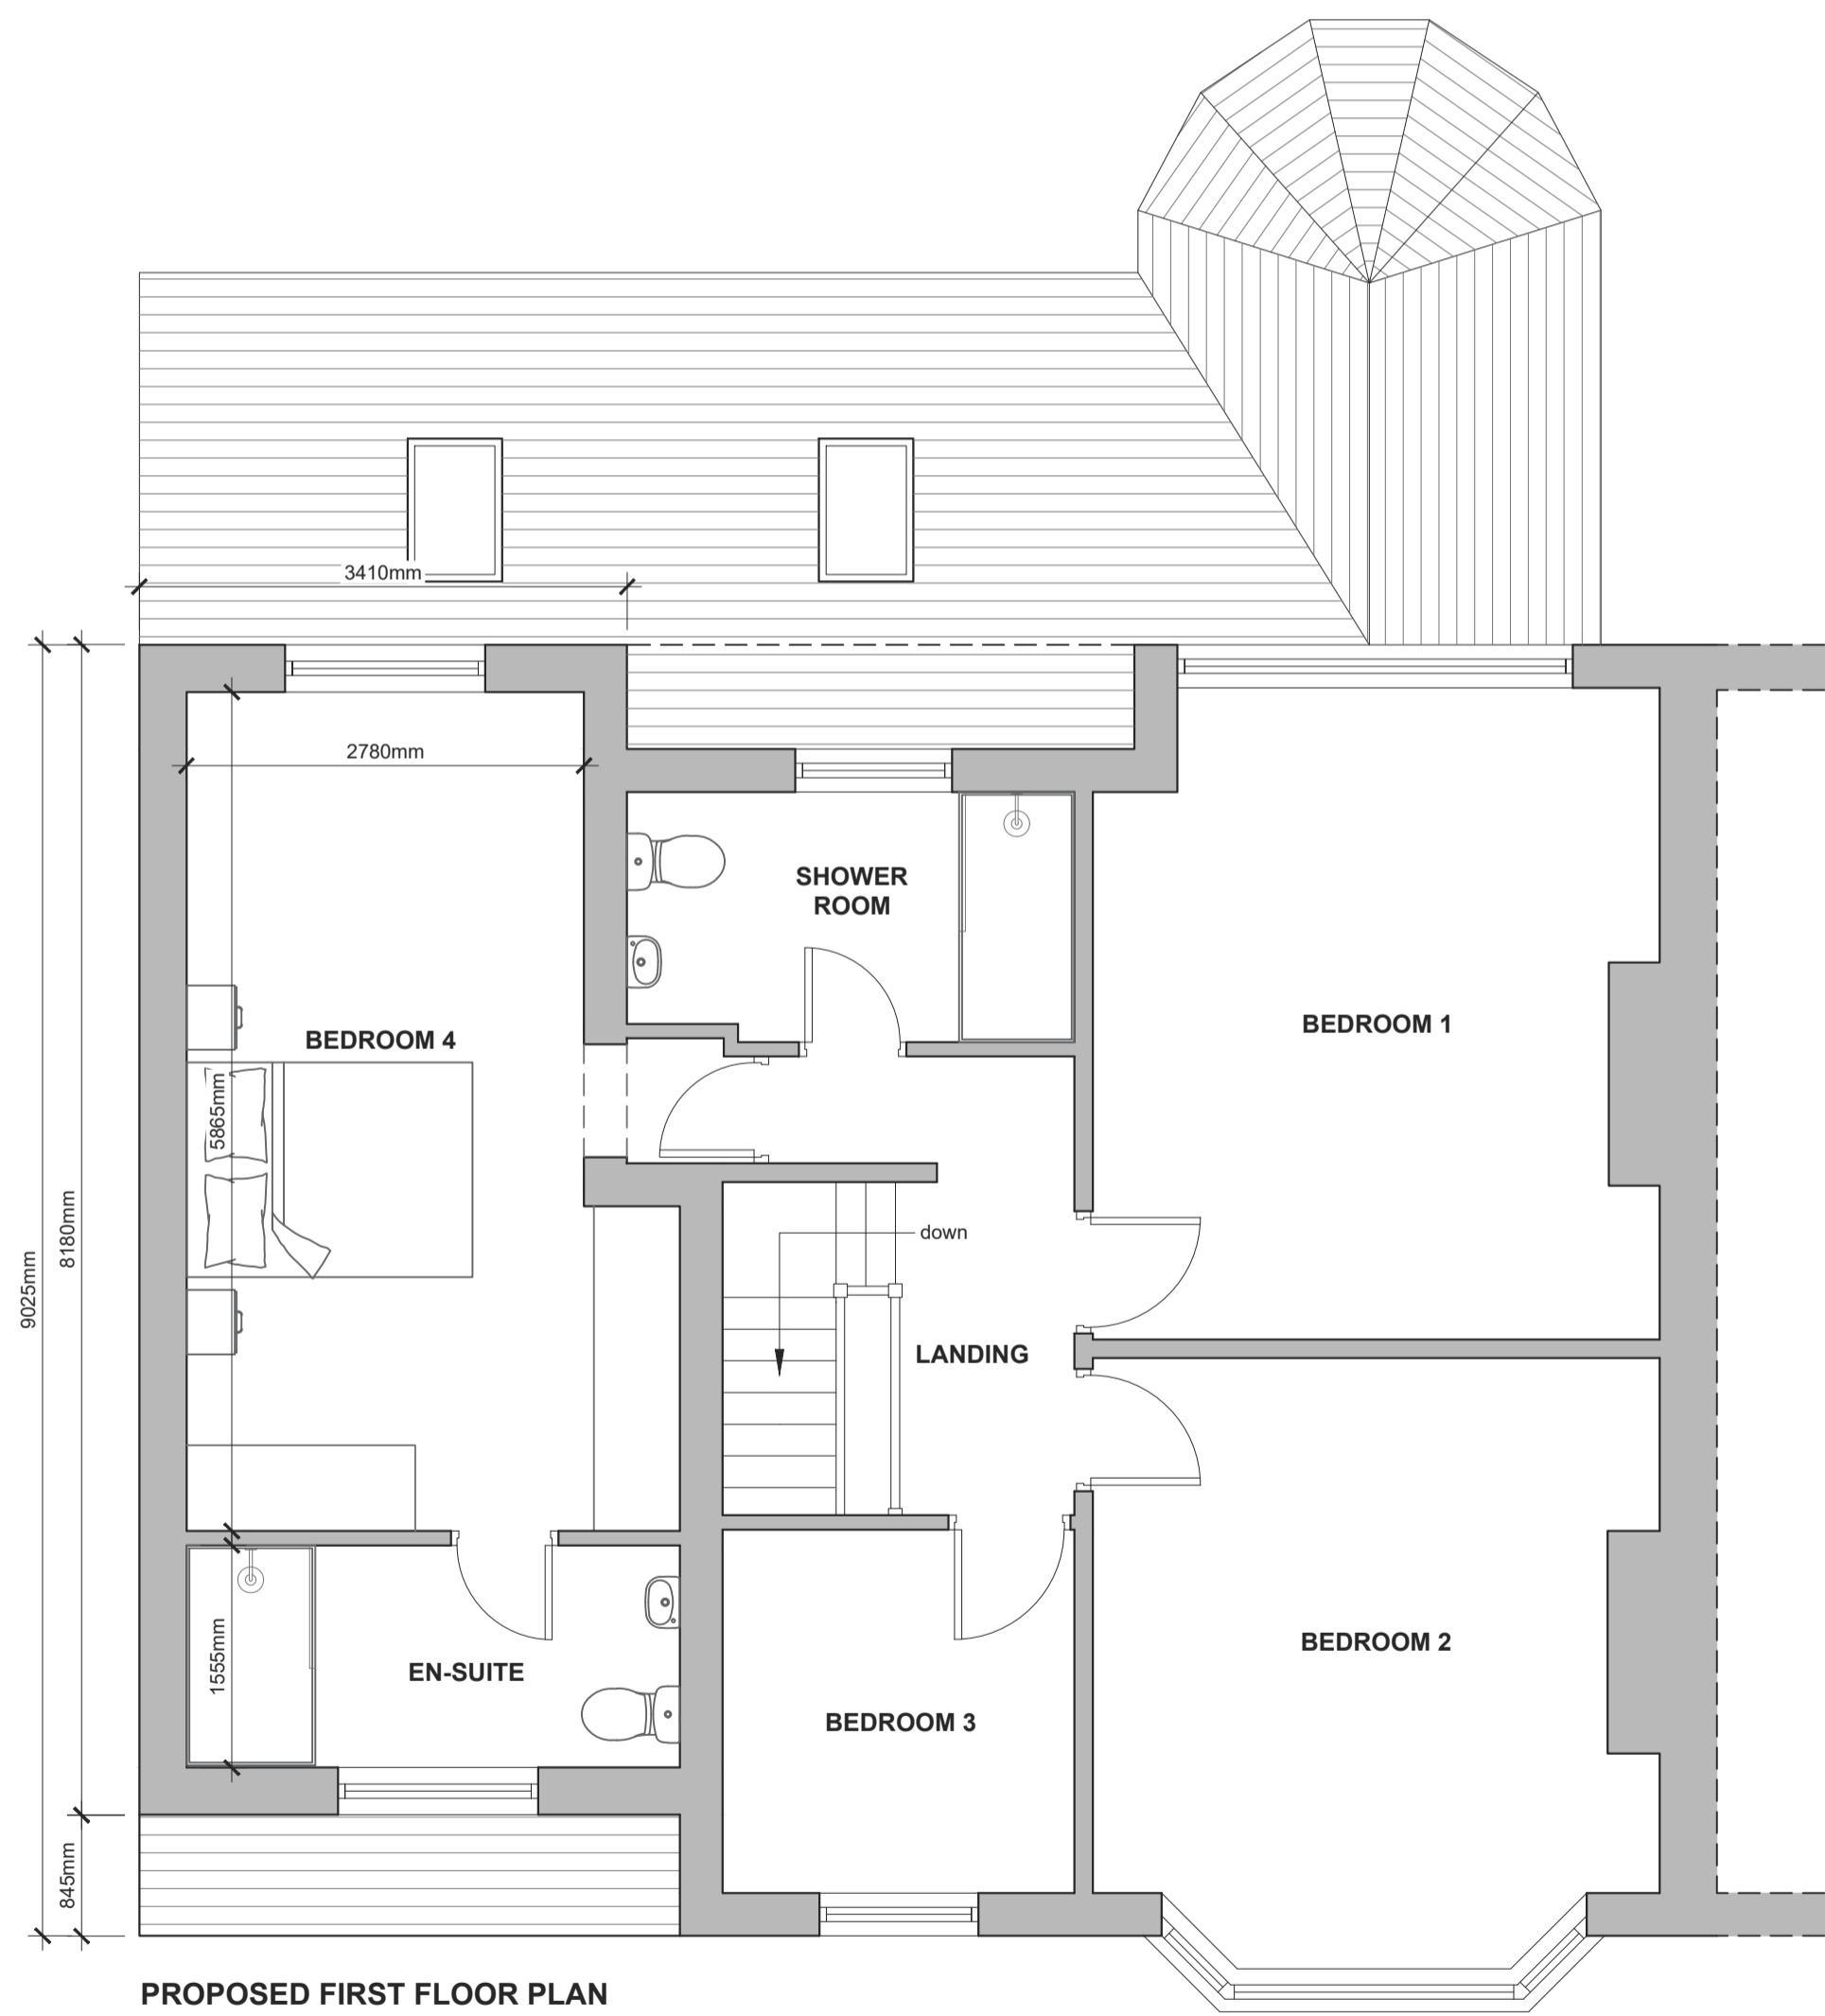

**PROPOSED FIRST FLOOR PLAN**  
Scale 1:50

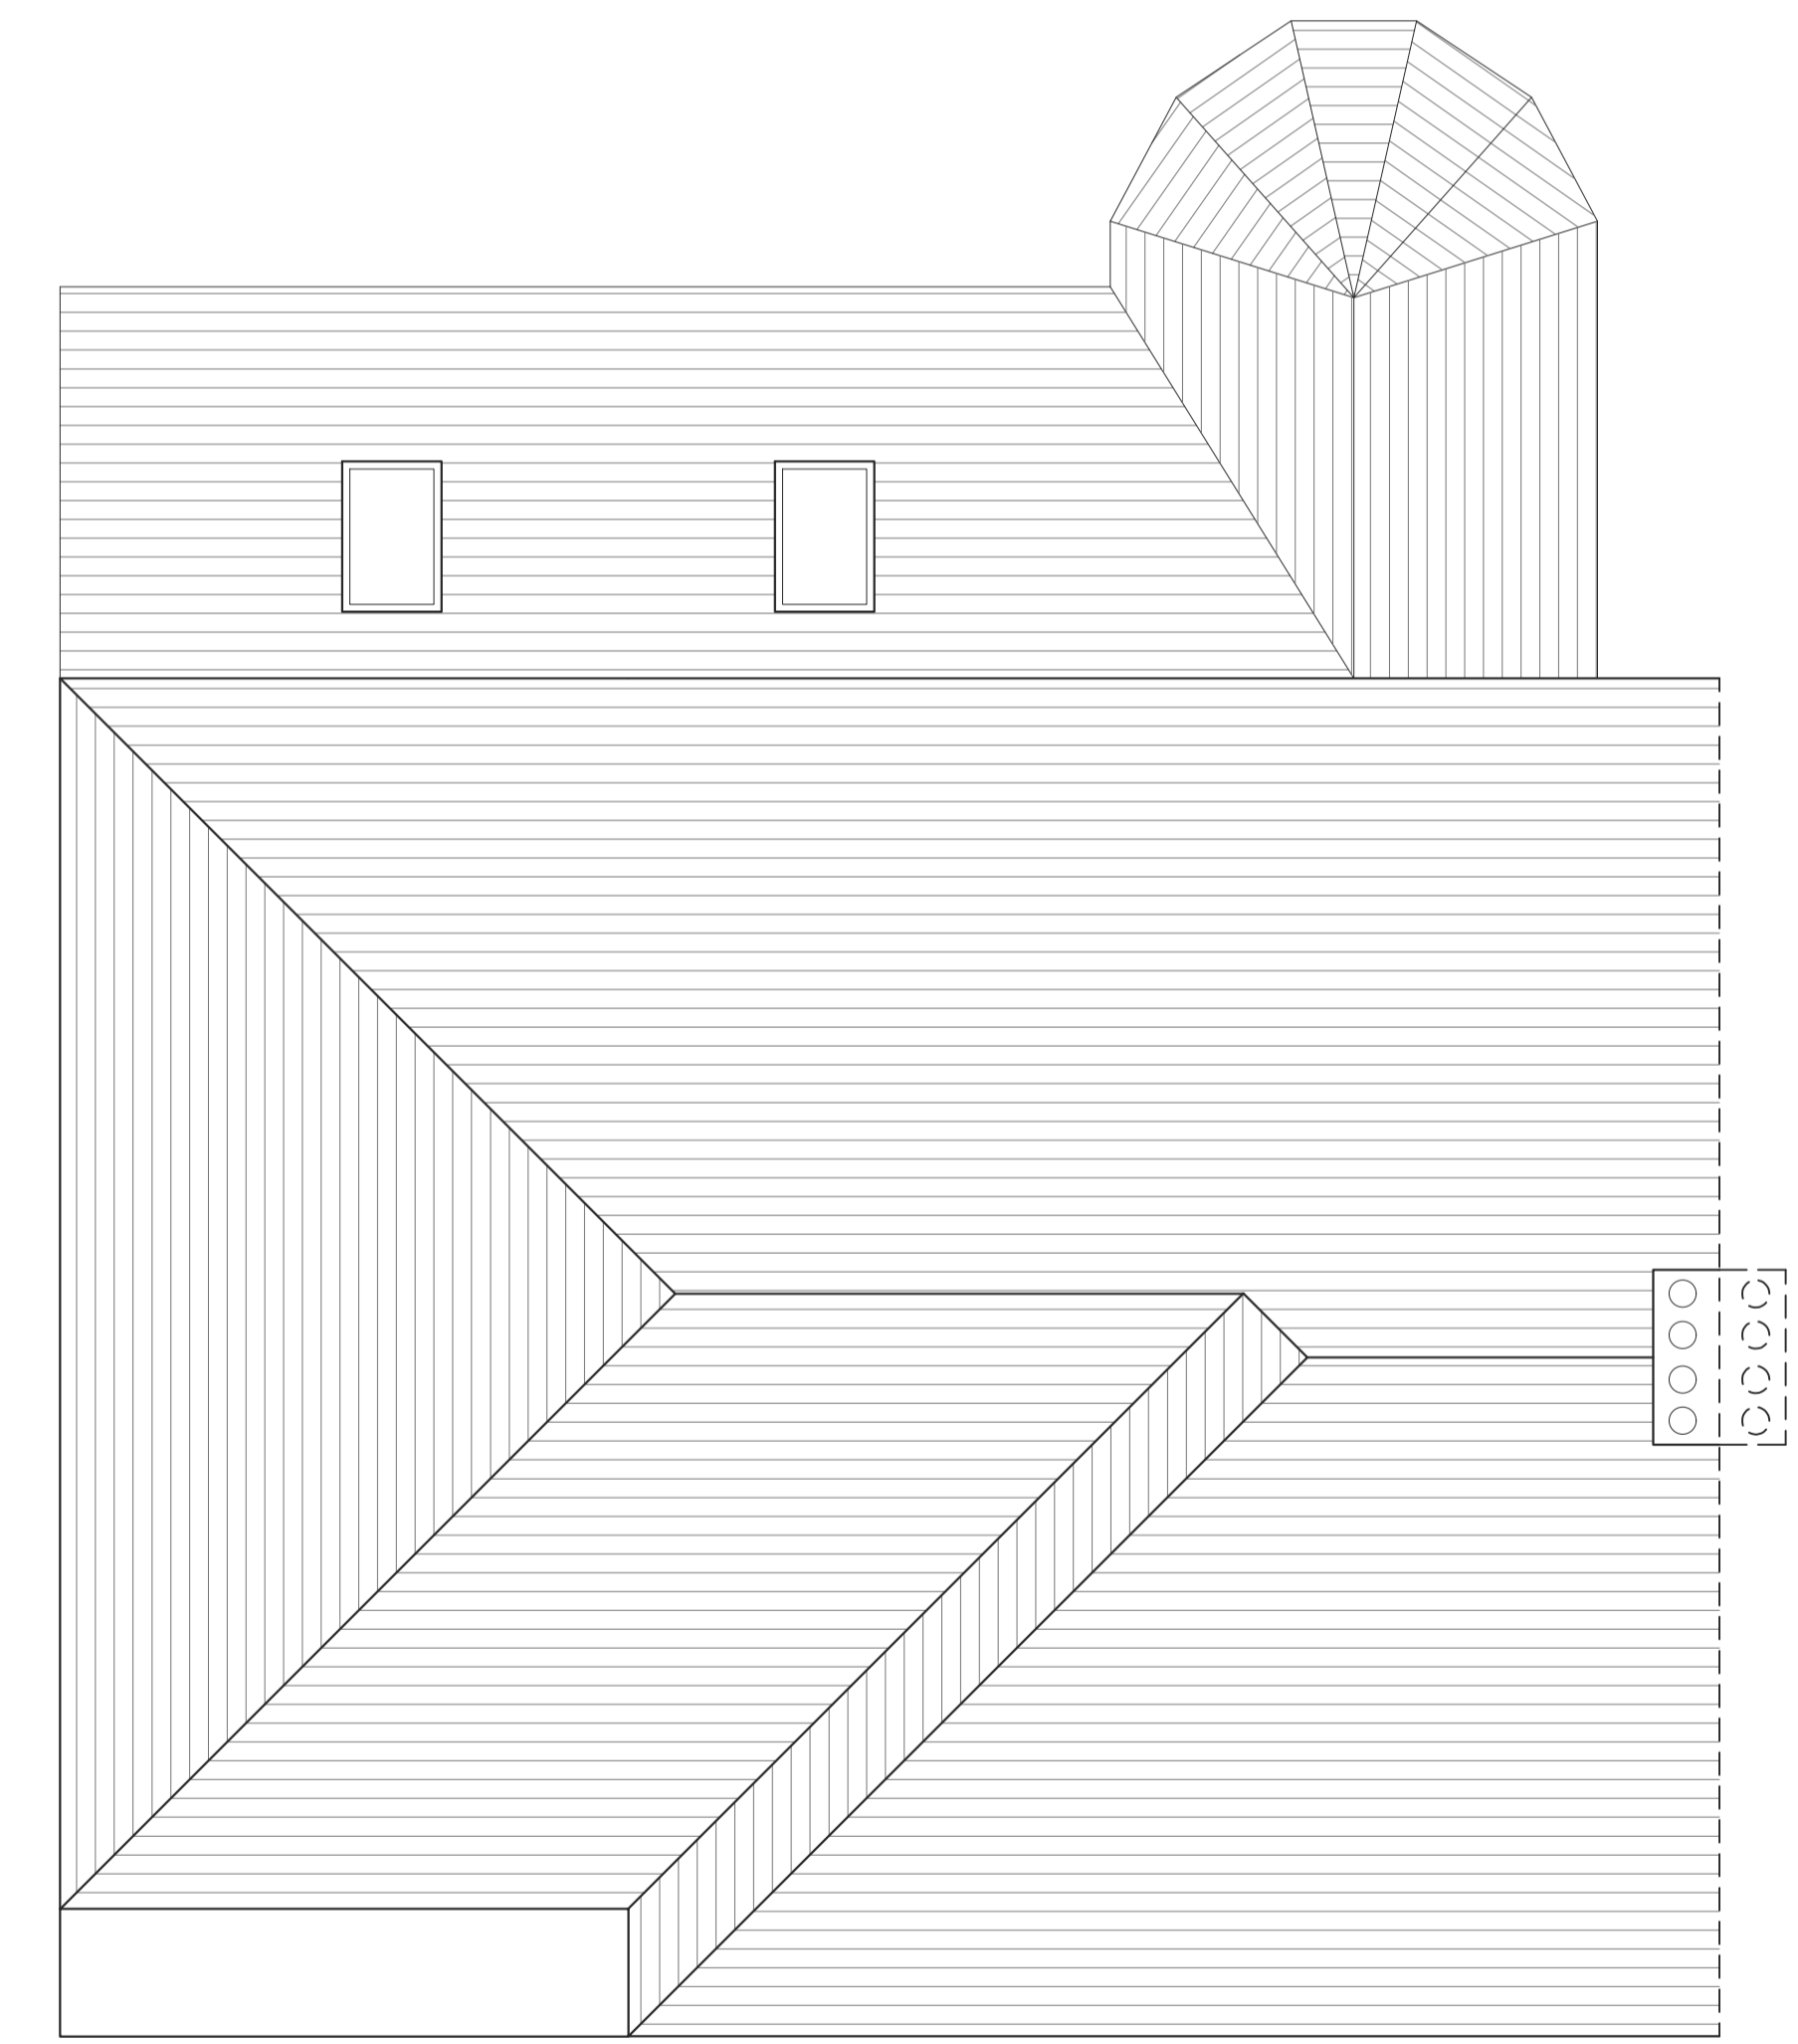

**PROPOSED ROOF PLAN**  
Scale 1:50

B	PRG	Revised following consultation	27.01.2025
A	PRG	Revised following client consultation	14.11.2024

<b>CLIENT</b> Mr and Mrs Drake	<b>PROJECT</b> No.85 Chatburn Road Clitheroe Lancashire	<b>DRAWING TITLE</b> Proposed Plans, Elevations and Visuals	<b>DATE</b> October 2024	<b>DRAWN</b> P.Gudgeon	<b>SCALE</b> 1:50, 1:100	<b>SHEET</b> A1	<b>DRAWING NO.</b> 2339-02	<b>REVISION</b> B
-----------------------------------	--	---	-----------------------------	---------------------------	-----------------------------	--------------------	-------------------------------	----------------------