


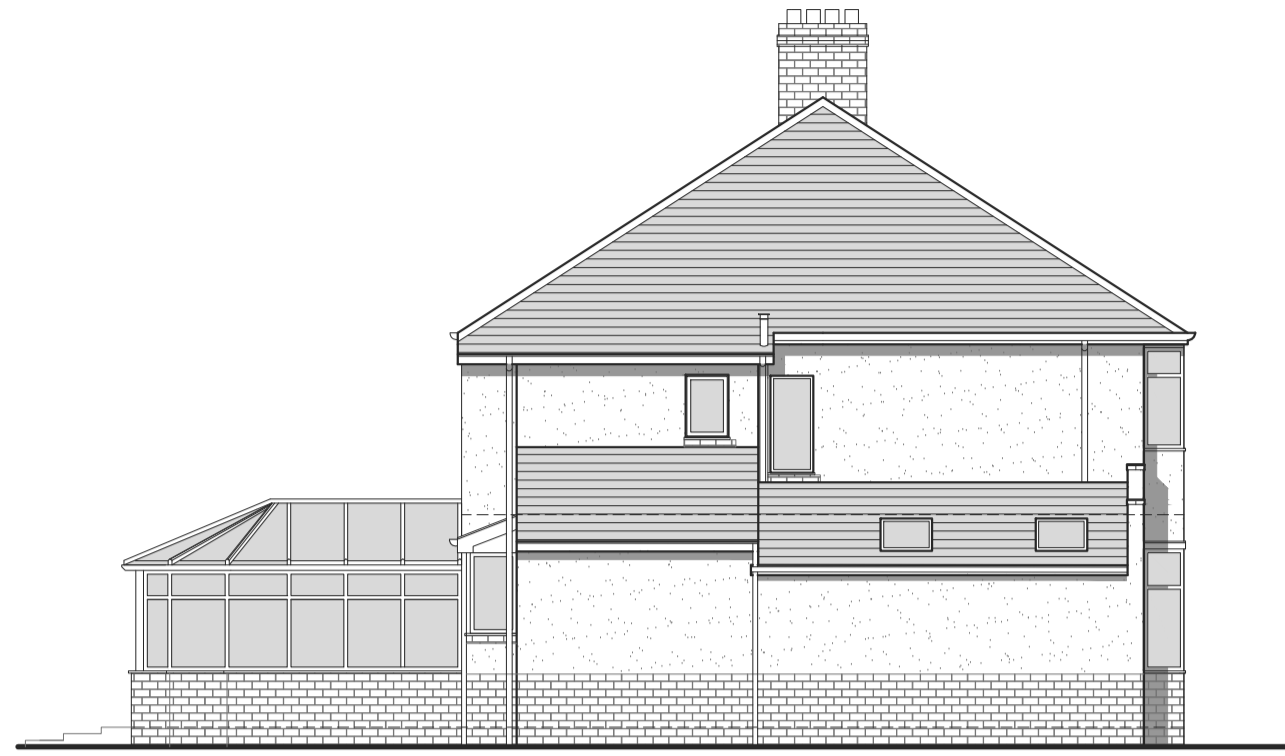


EXISTING NORTH WEST ELEVATION
Scale 1:100




EXISTING SOUTH WEST ELEVATION
Scale 1:100



EXISTING SOUTH EAST ELEVATION
Scale 1:100

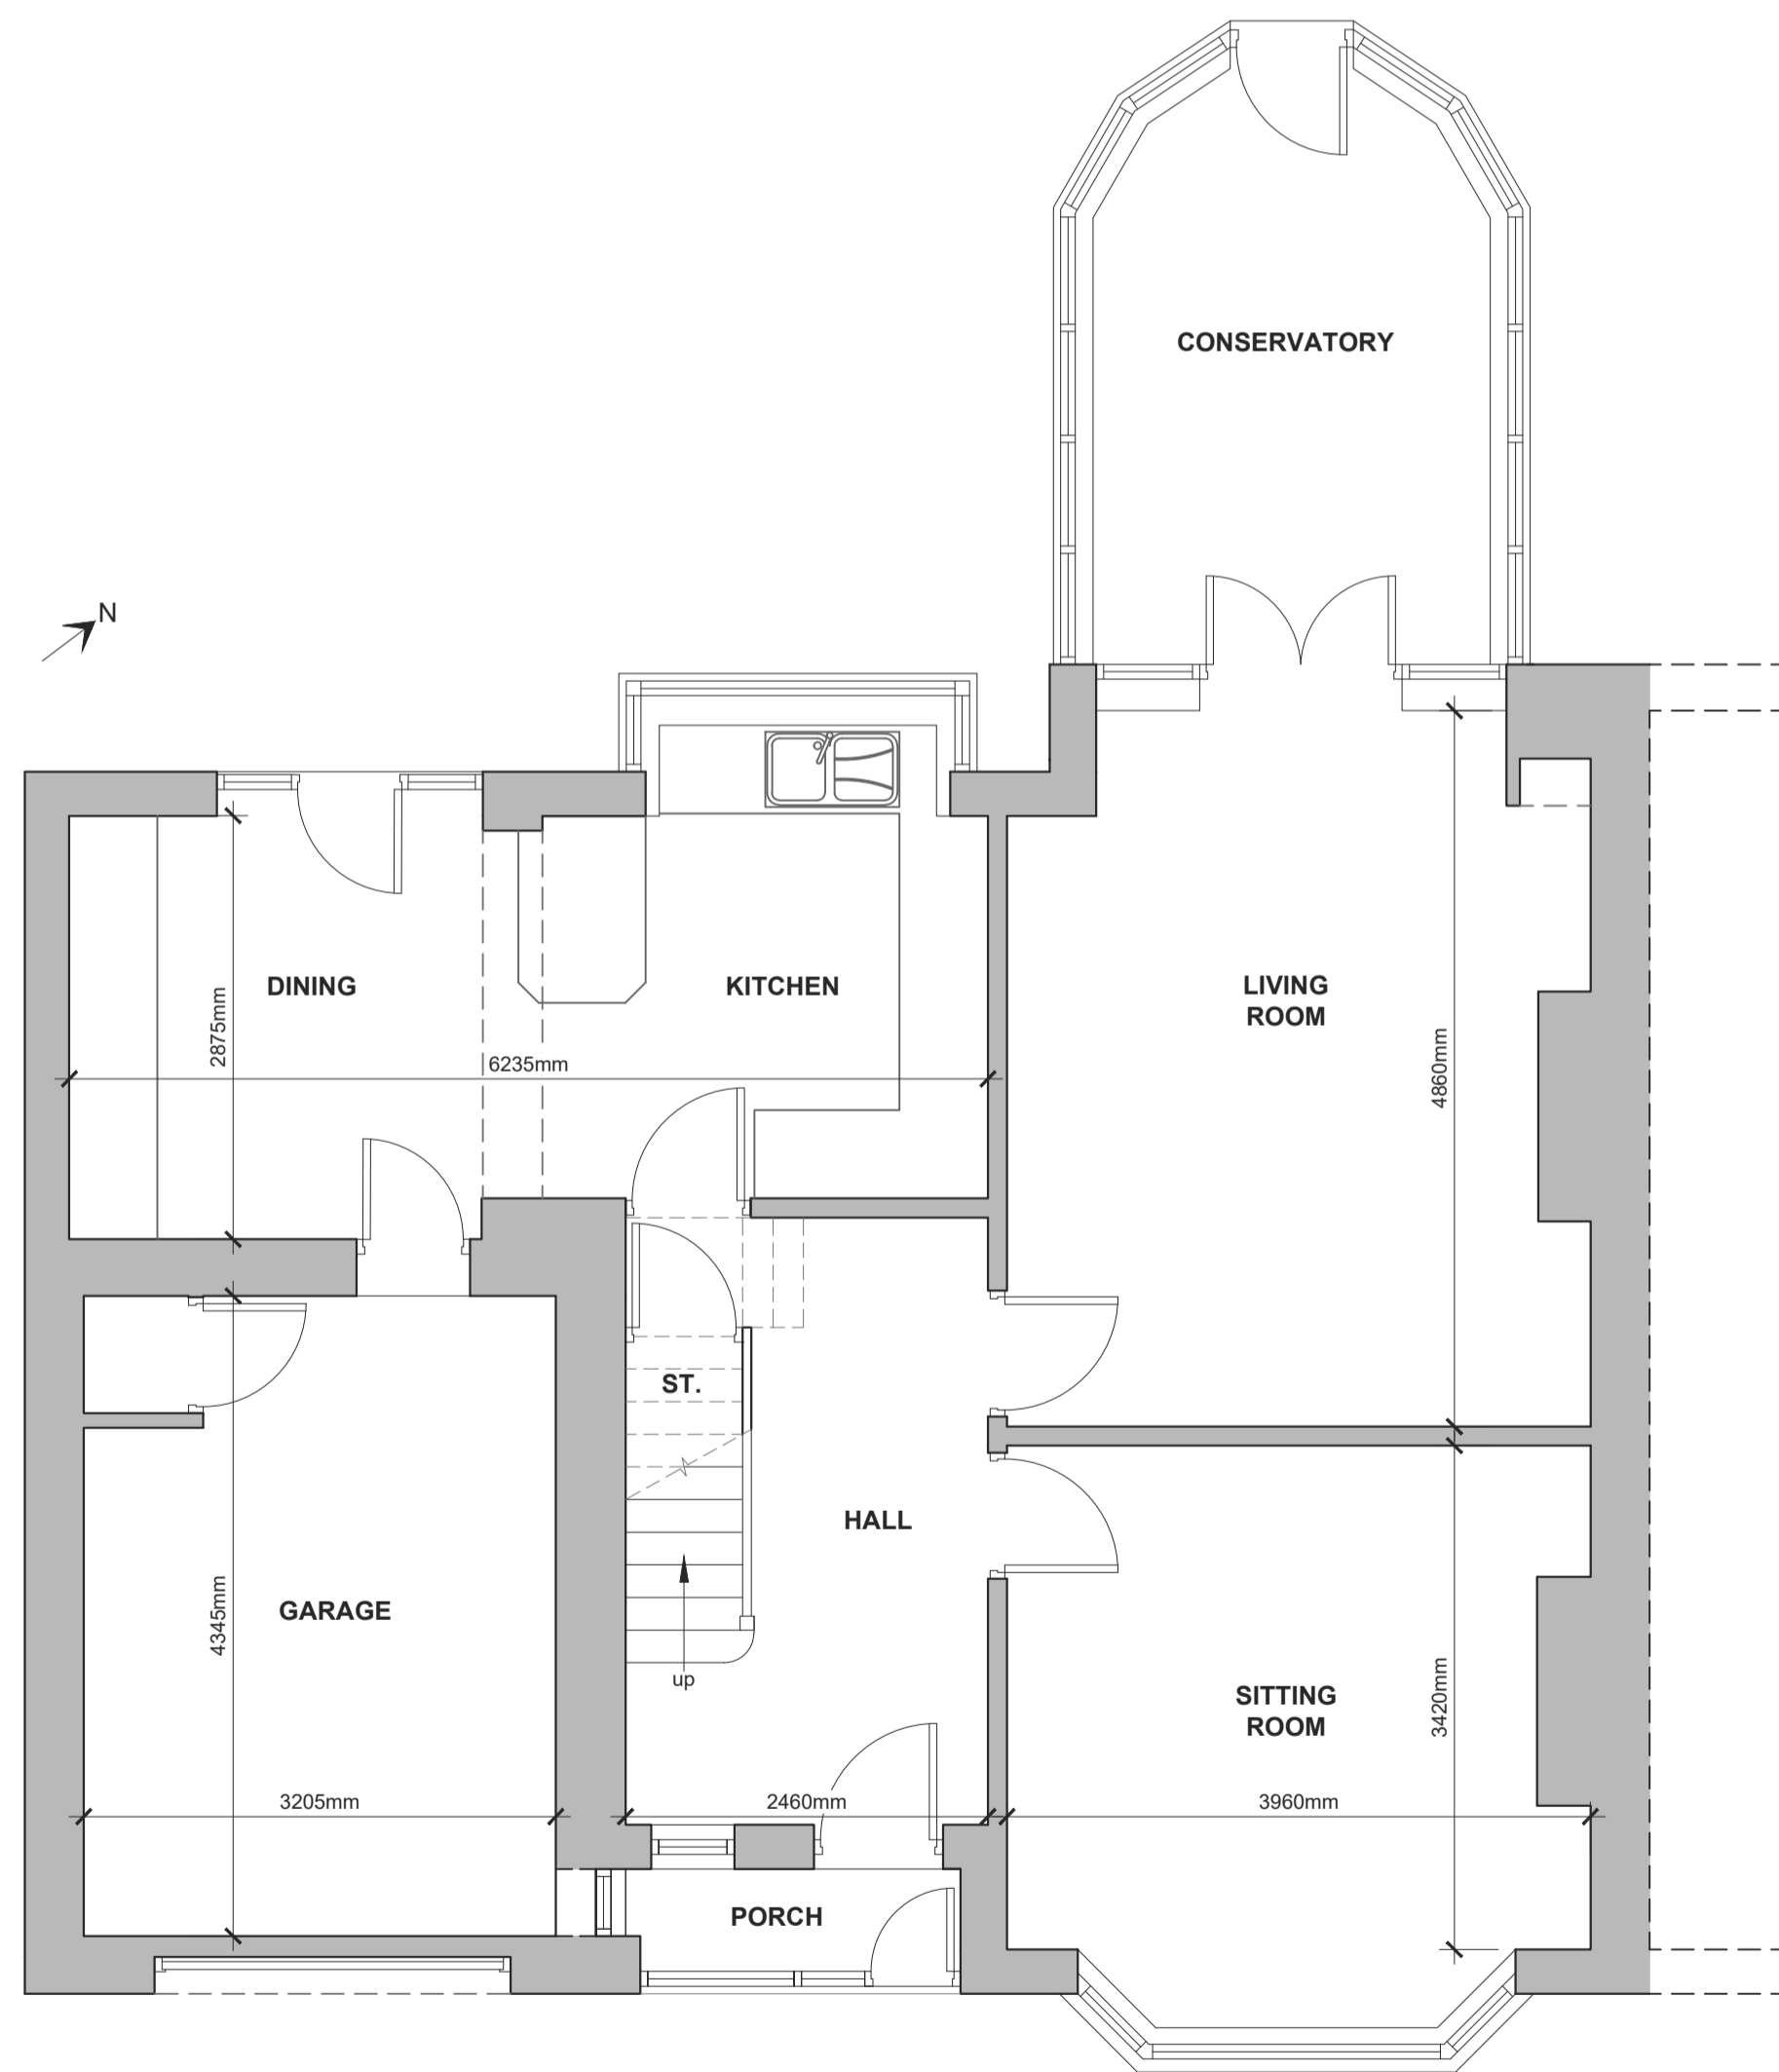

EXISTING GROUND FLOOR PLAN
Scale 1:50

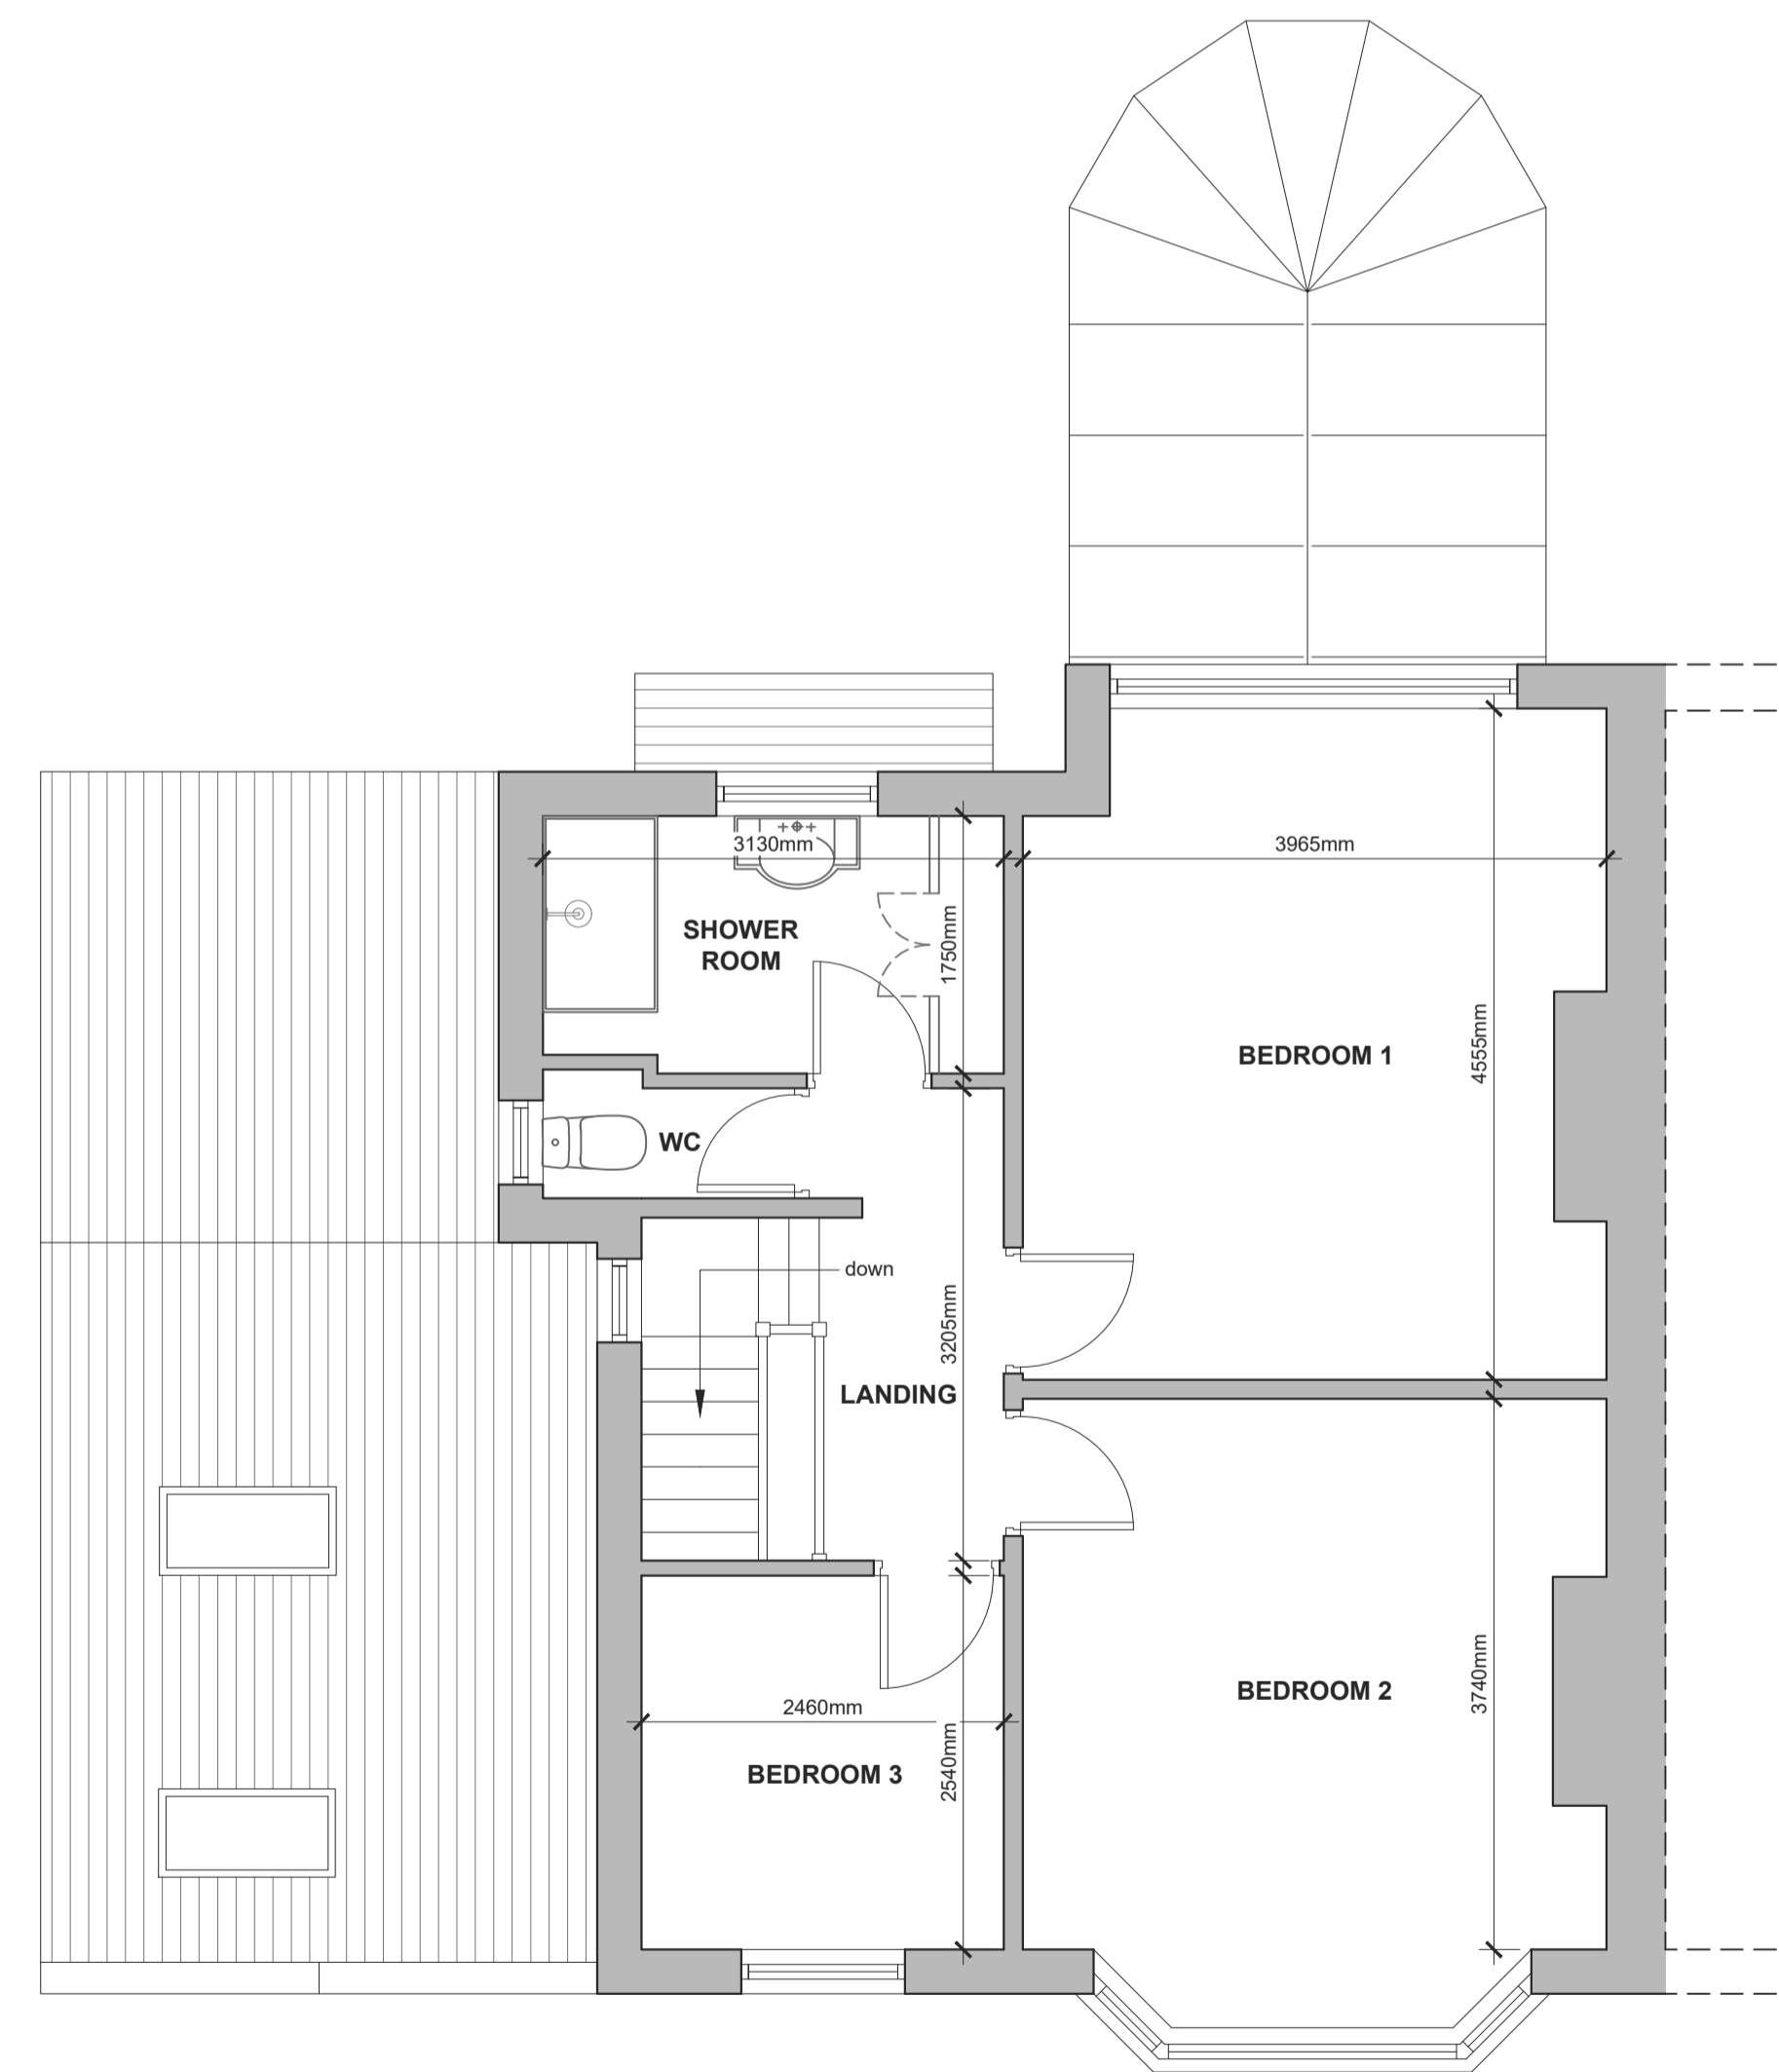

EXISTING FIRST FLOOR PLAN
Scale 1:50