


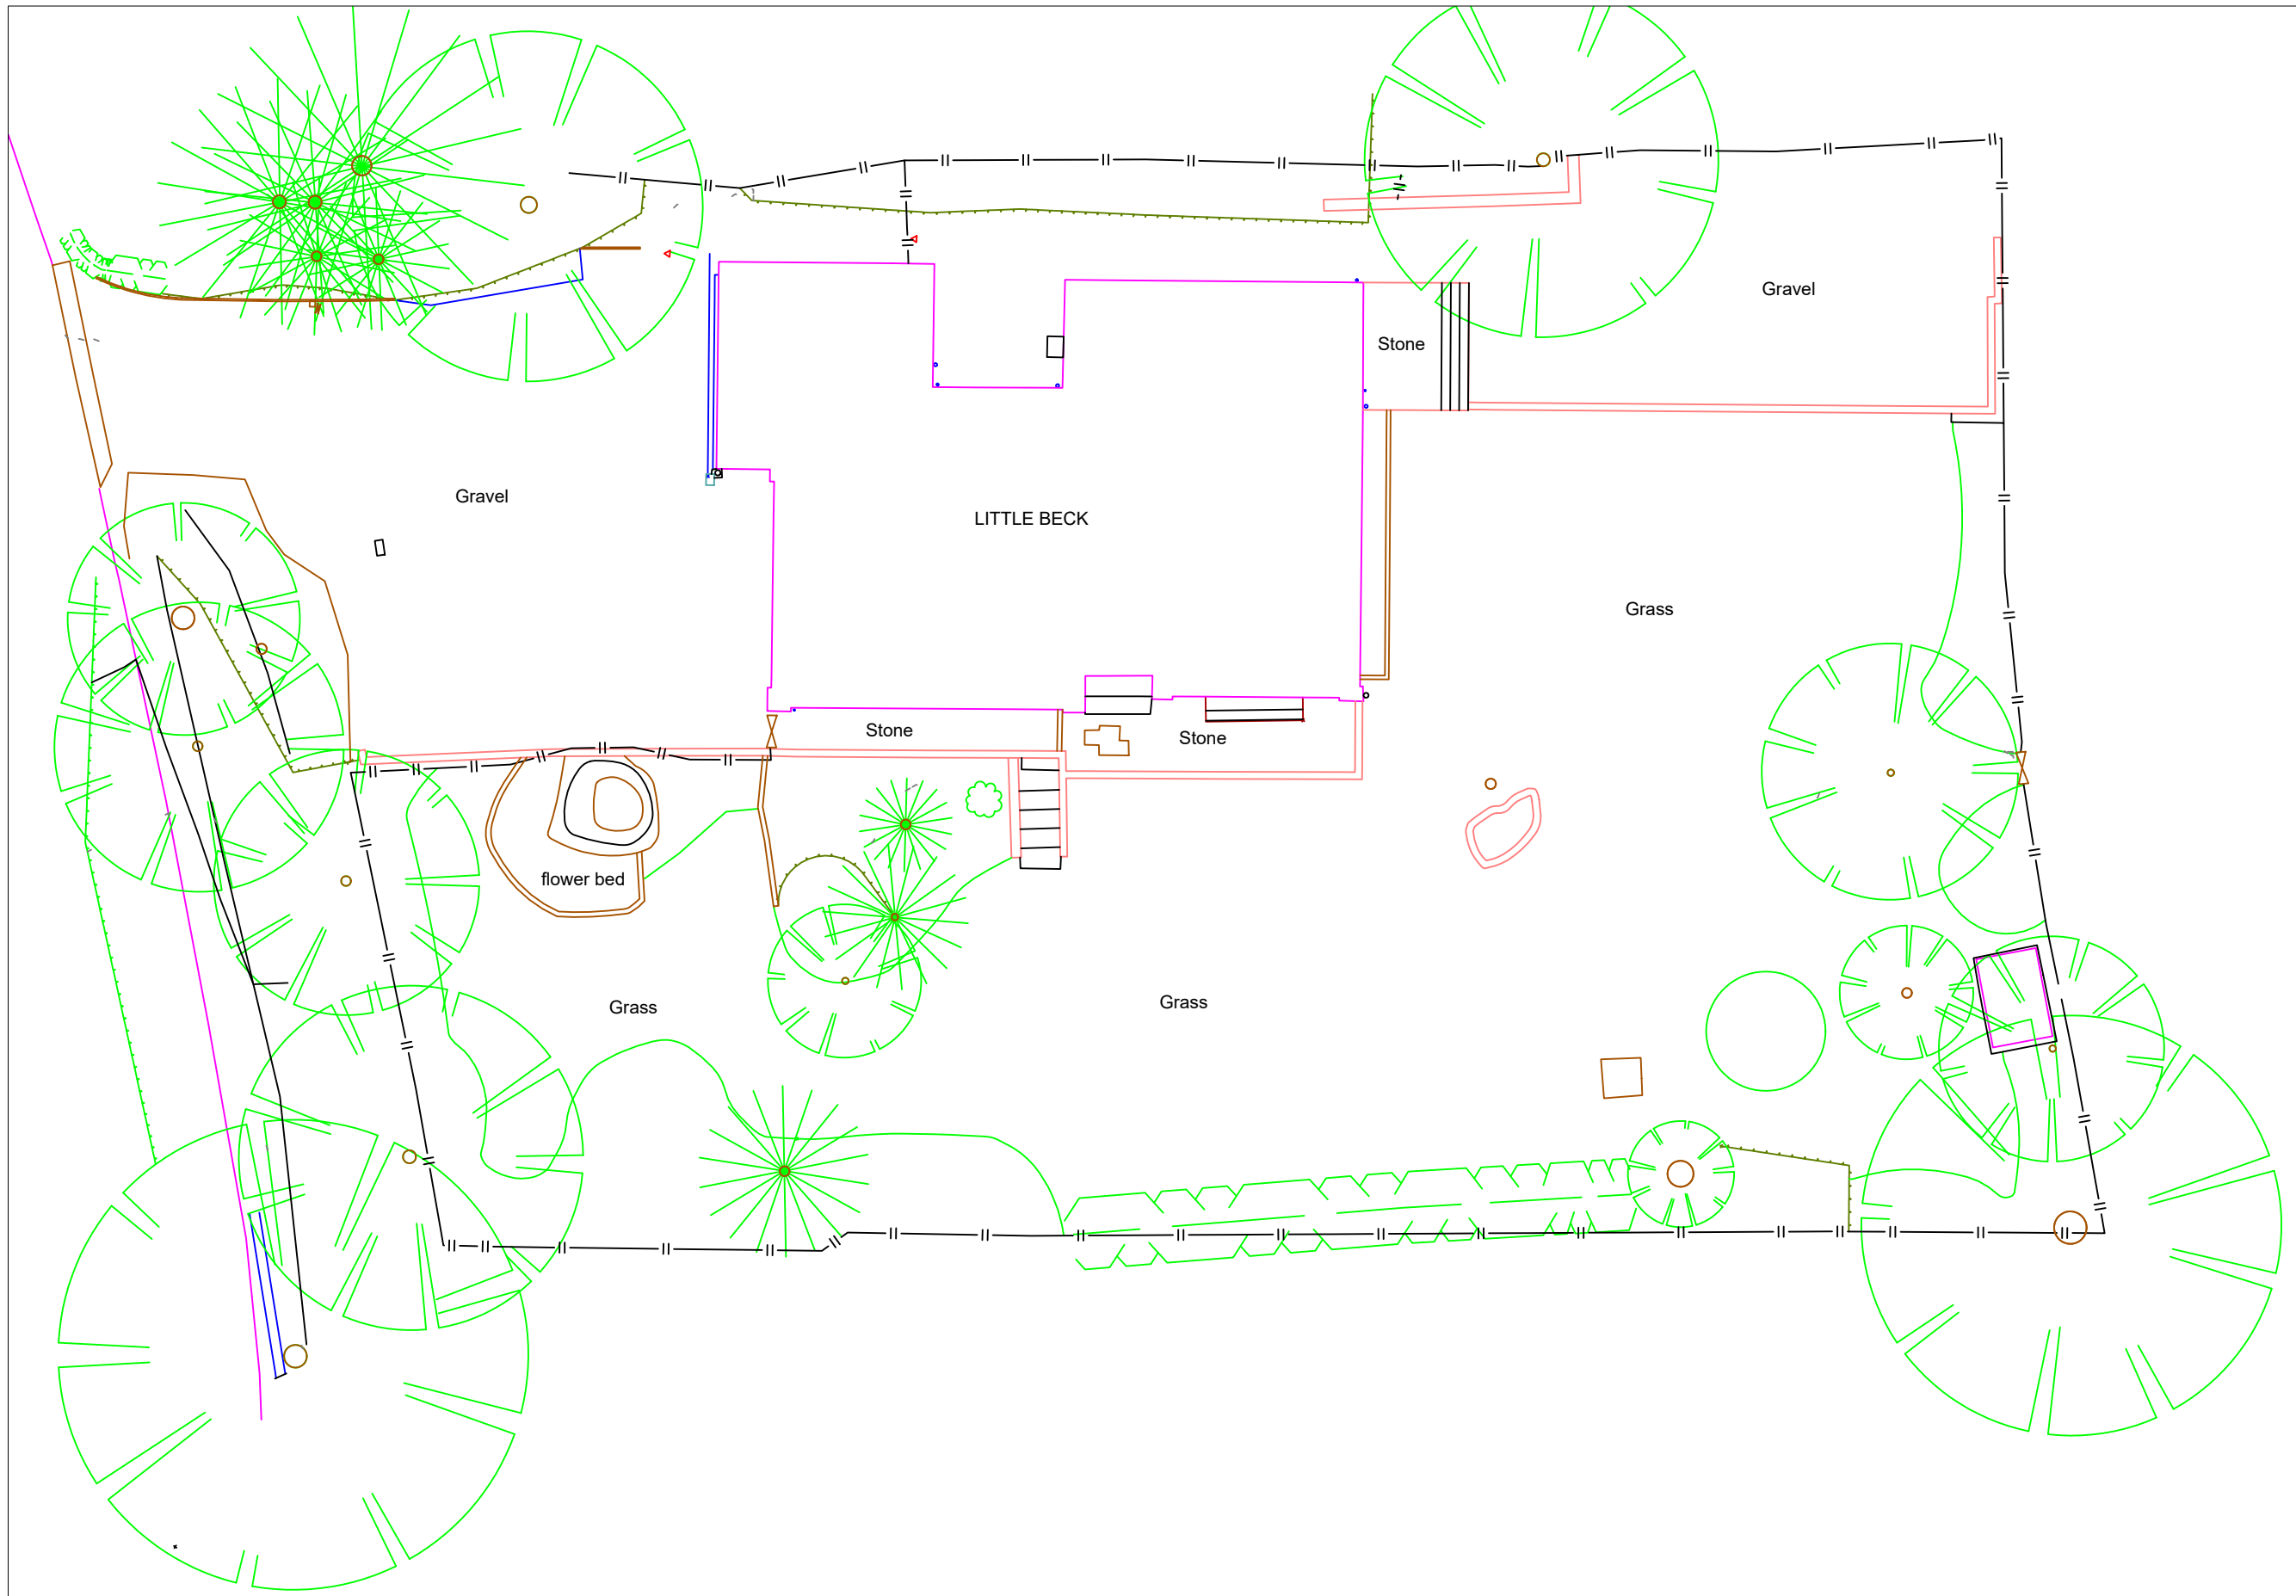

Notes:

Rev	Date	Revision
-----	------	----------

www.peterhitchcockarchitects.co.uk
01254 823 885

project:
**PROPOSED LANDSCAPING
WORKS**
LITTLE BECK, EAVES HALL
LANE, WEST BRADFORD, BB7
3JG

client:
MARK WILKINSON

drawing title:
EXISTING SITE PLAN

status:
**LAWFUL DEVELOPMENT
CERTIFICATE**

scale:
A3@ 1:200

drawn: DH	checked: PH
---------------------	-----------------------

date:
13/11/2024

project no. PHA/958	dsg. no. 200	rev. -
-------------------------------	------------------------	------------------