


PROPOSED SITE PLAN

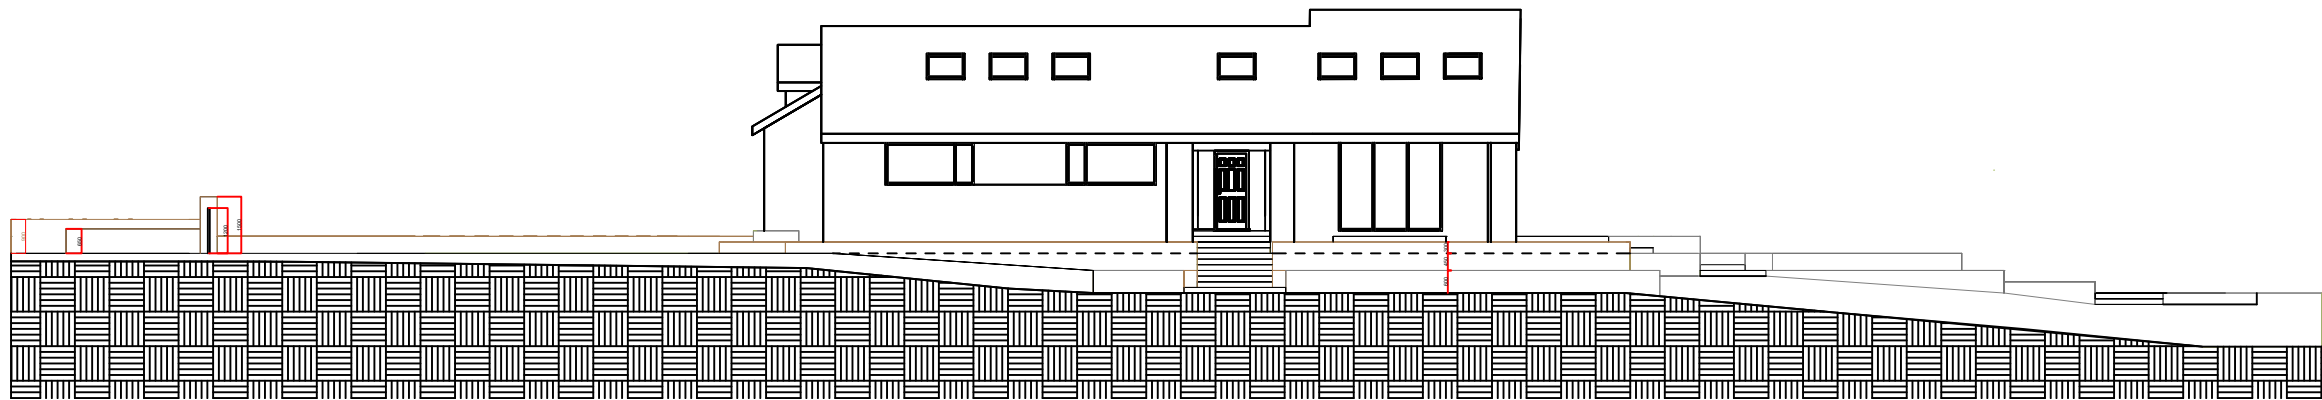

PROPOSED SECTION B-B

Notes:		
MATERIAL USED IN EXTERNAL LANDSCAPING TO BE A SIMILAR APPEARANCE TO THOSE PRESENT WITHIN THE EXISTING SITE.		
Rev	Date	Revision
www.peterhitchcockarchitects.co.uk 01254 823 885		
project:	PROPOSED LANDSCAPING WORKS LITTLE BECK, EAVES HALL LANE, WEST BRADFORD, BB7 3JG	
client:	MARK WILKINSON	
drawing title:	PROPOSED SITE PLAN AND SECTION	
status:	LAWFUL DEVELOPMENT CERTIFICATE	
scale:	A3@ 1:200	
drawn:	DH	checked: PH
date:	13/11/2024	
project no.	PHA/958	draw no. 300
rev.	-	