






Existing Front Elevation

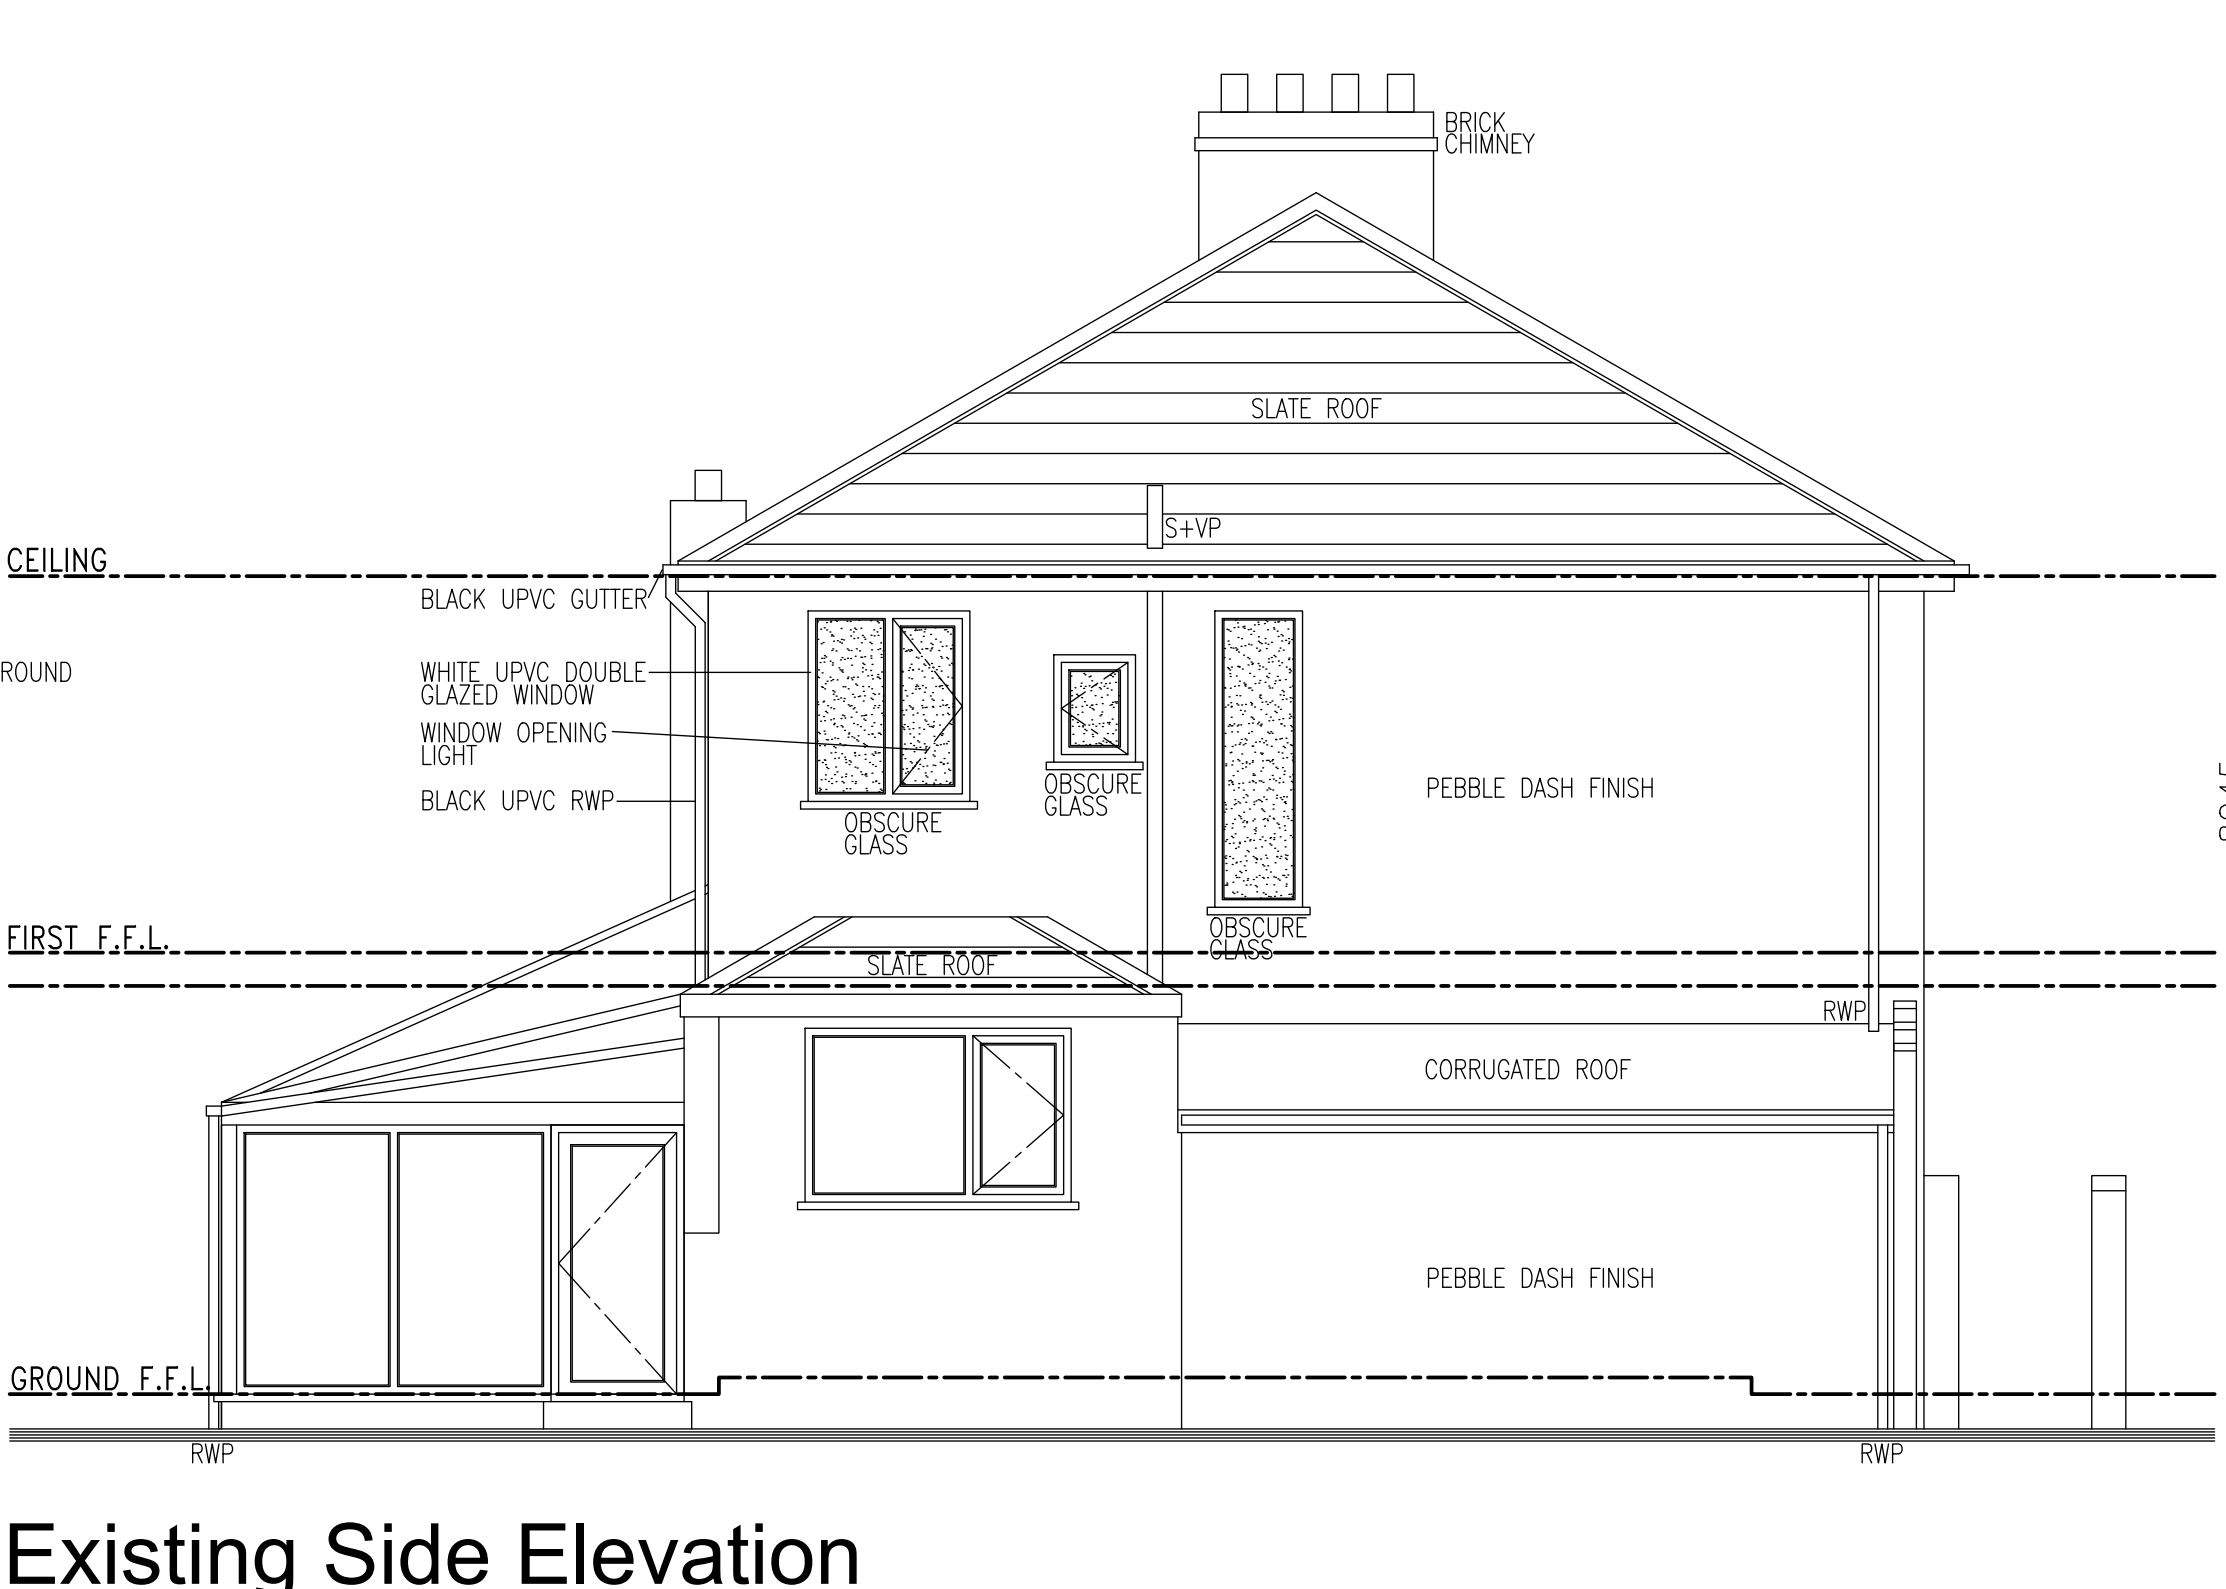


Existing Side Elevation

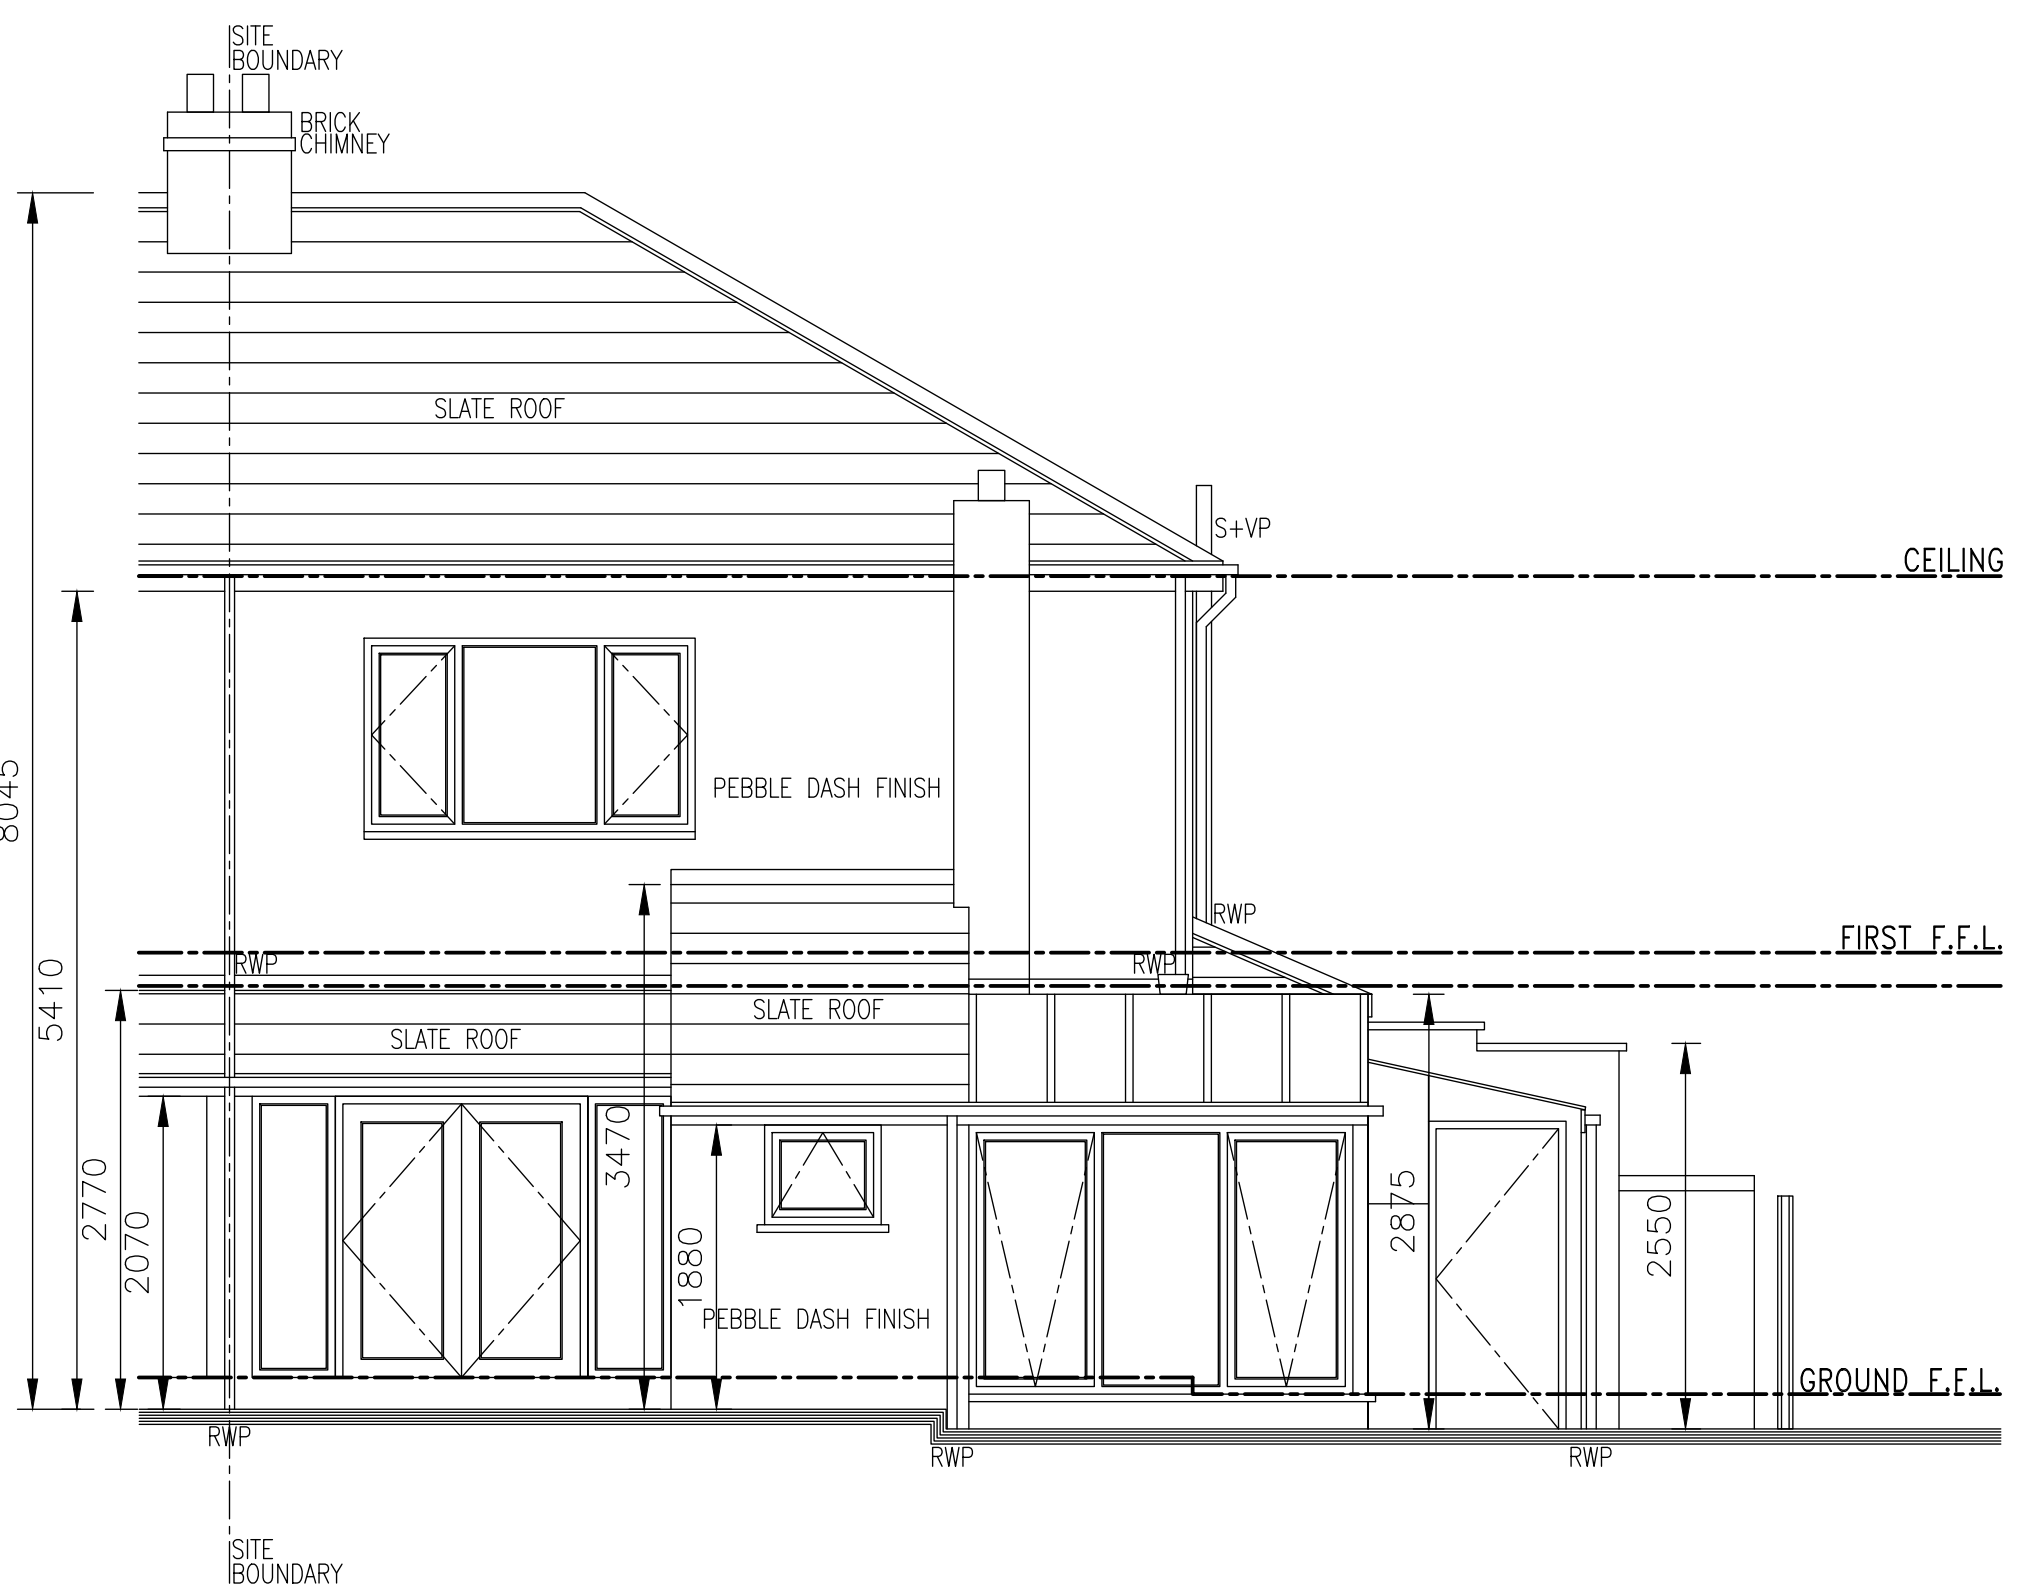

Existing Rear Elevation

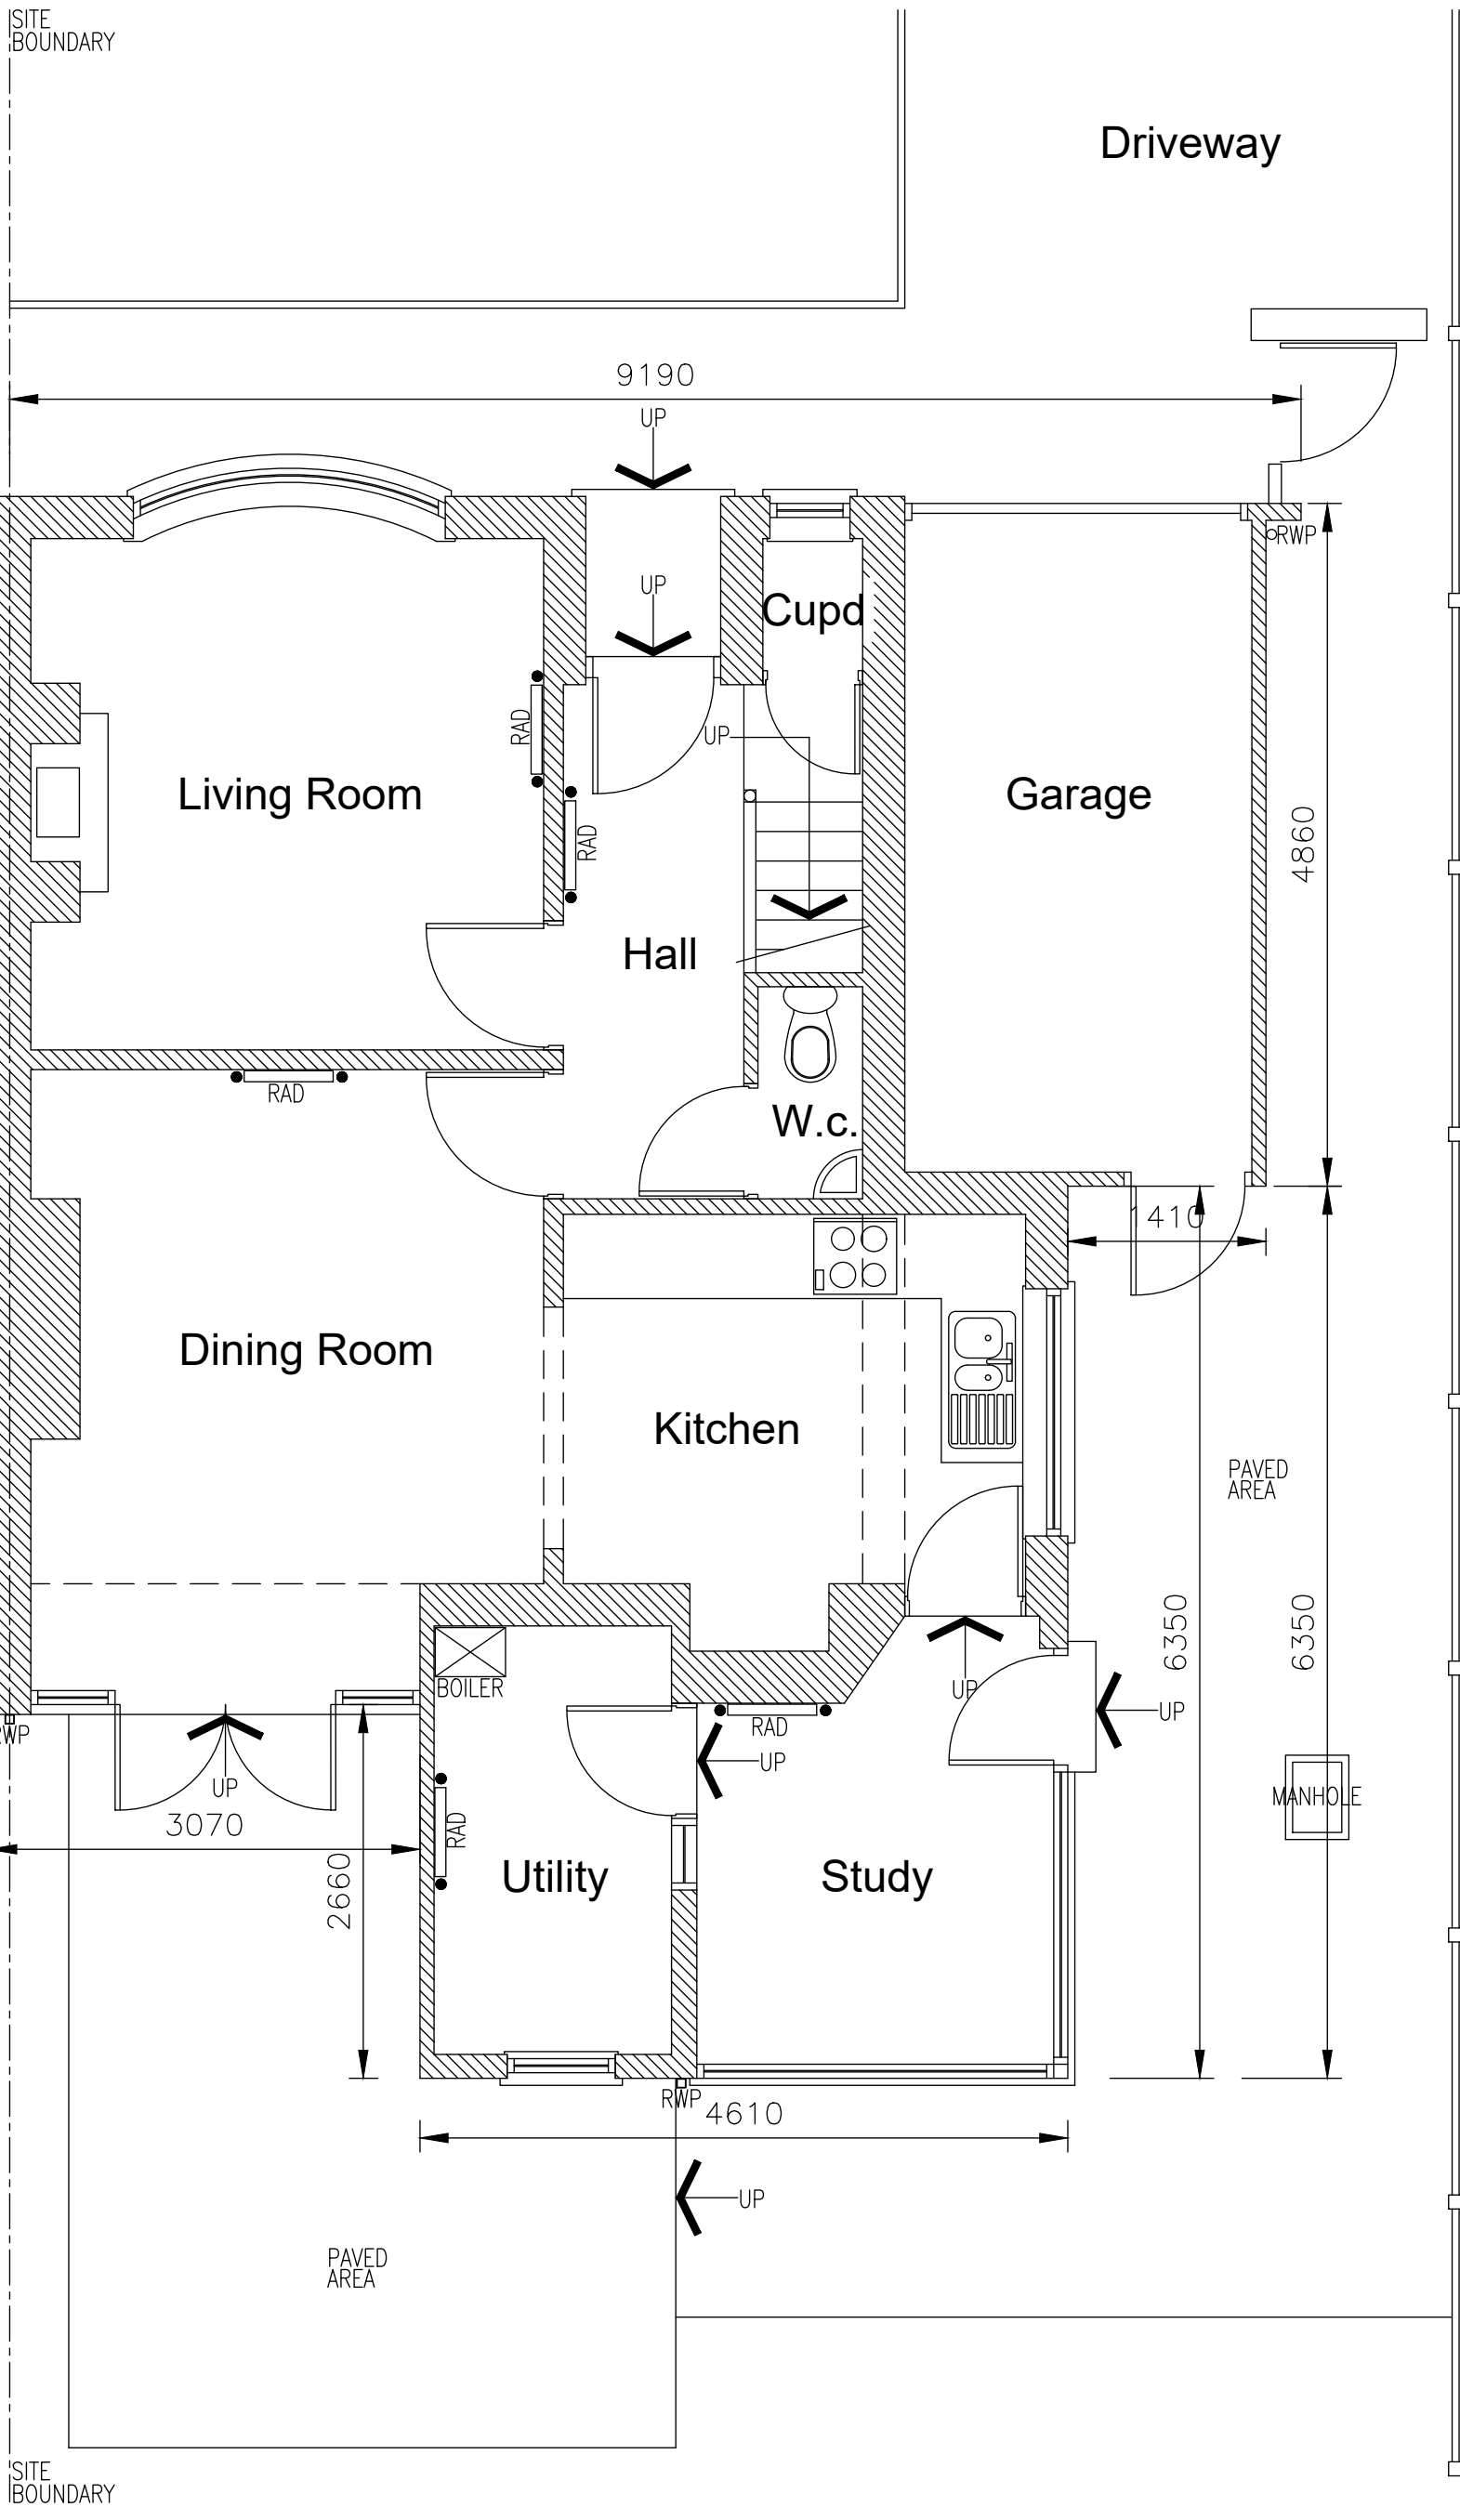


Existing Ground Floor Plan

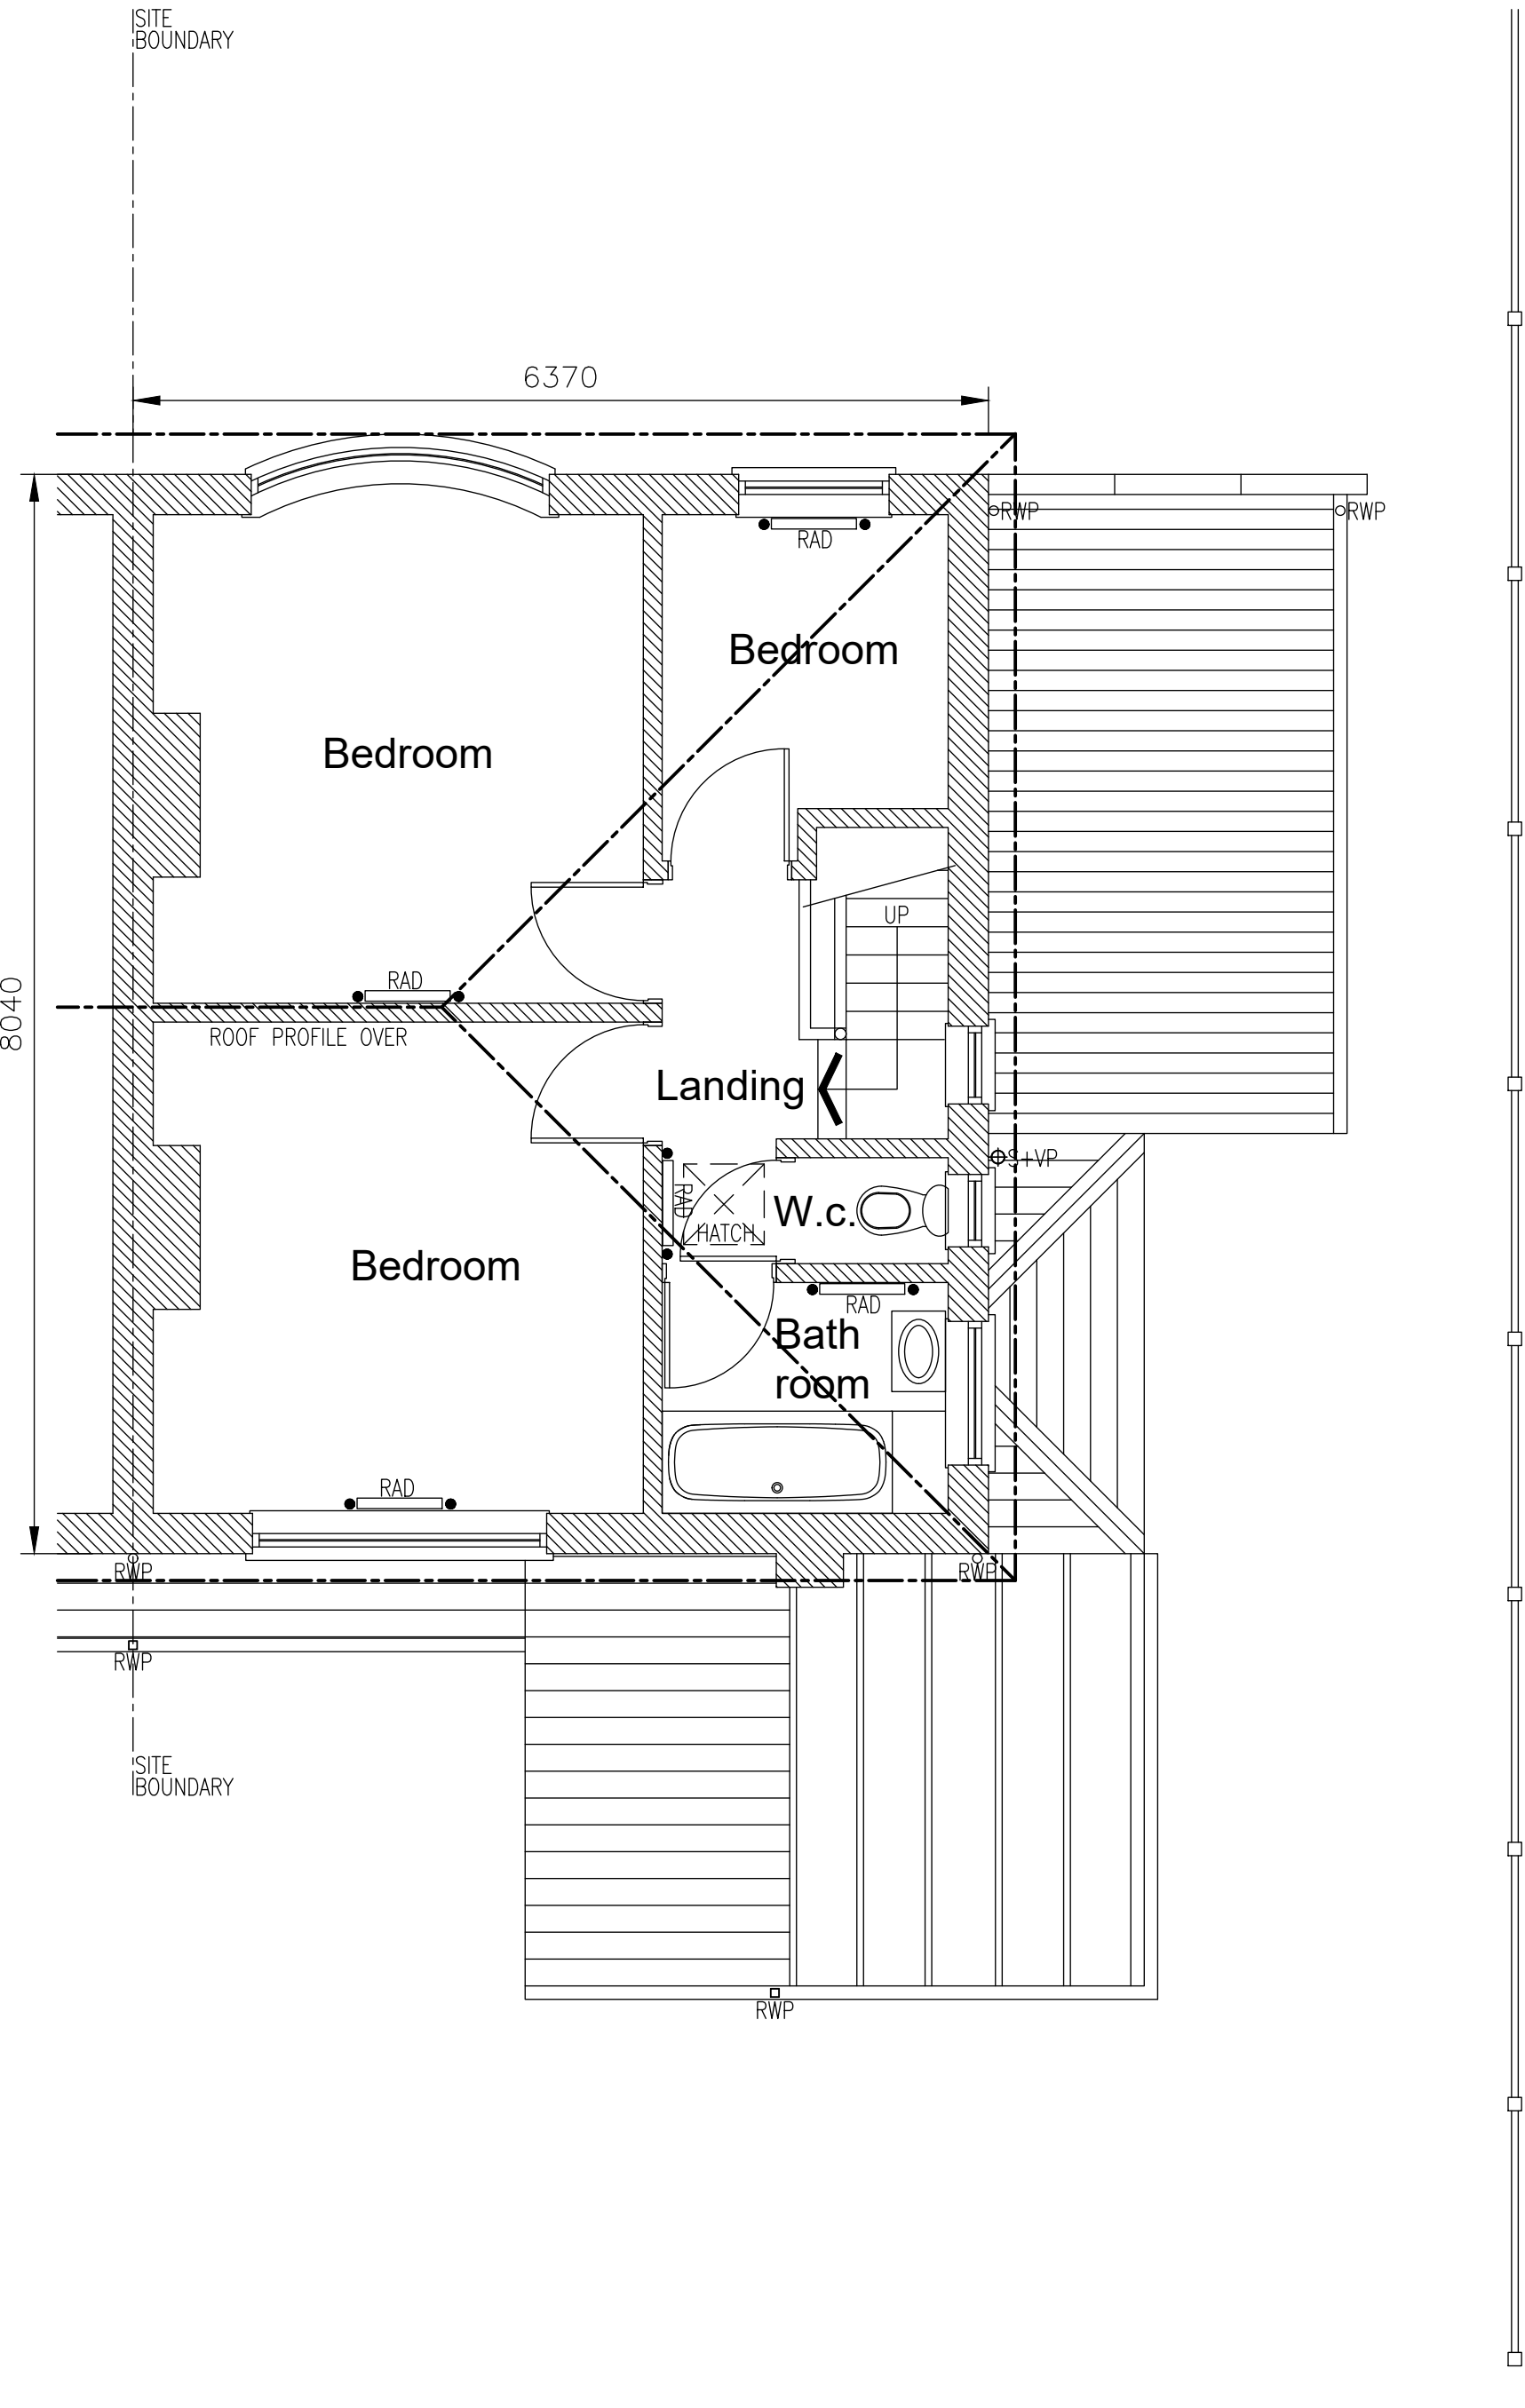

Existing First Floor Plan

Existing Front Elevation Boundary Wall

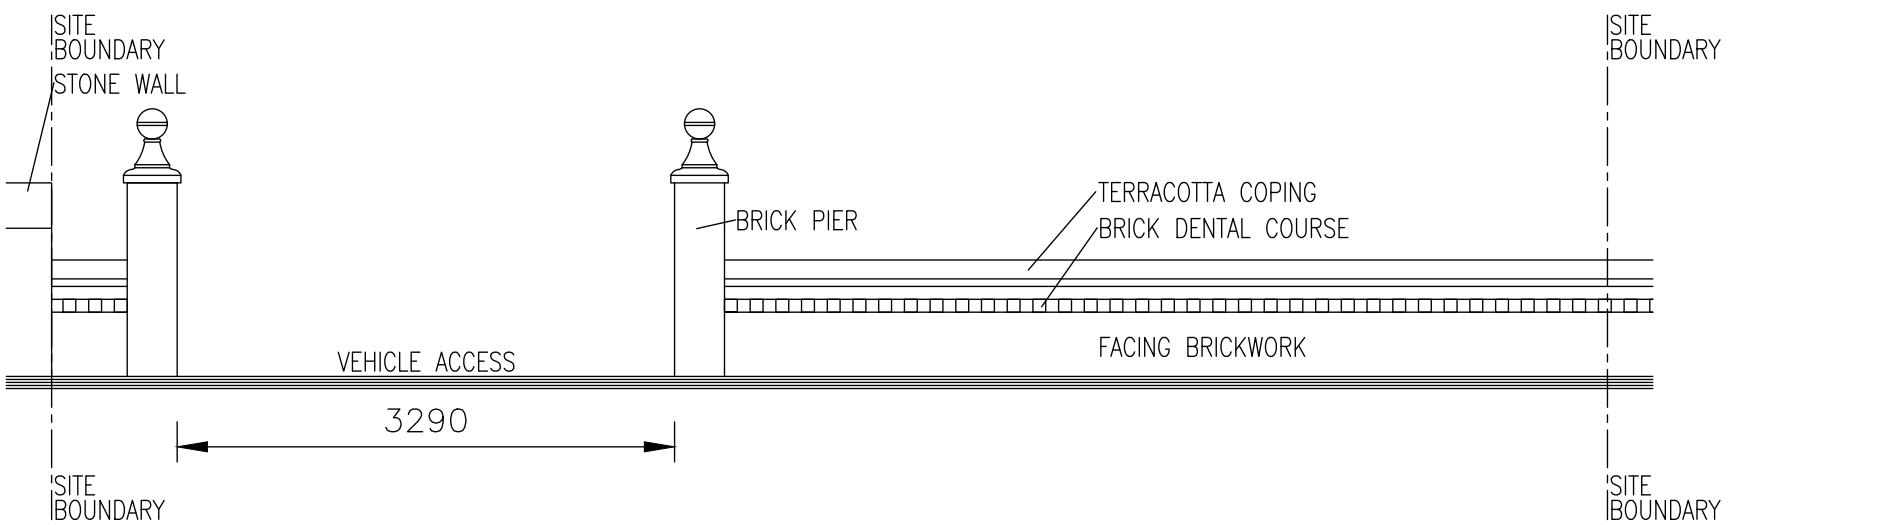

Rev. A - Dimensions added to floor plans and elevations. Boundary wall elevation added, planner request - P.E. - 25/11/2024

Rev.	Description	By	Date
Project	Drawing Title		
Mr & Mrs Bould 65, Mitton Road Whalley, Clitheroe Lancashire BB7 9RY		Existing Layouts	
Drawing No.		Rev.	
Bould/03		A	
Drawn by		Scale	Date
P.E.		1:50@A1	Oct '24

1. Figured dimensions to be followed in preference to scale.
2. All dimensions to be checked on site prior to the commencement of any work. Any discrepancies to be reported immediately & resolved prior to work commencing.
3. This drawing is the copyright of Mr Paul Eakin and may not be copied or used without prior consent.