




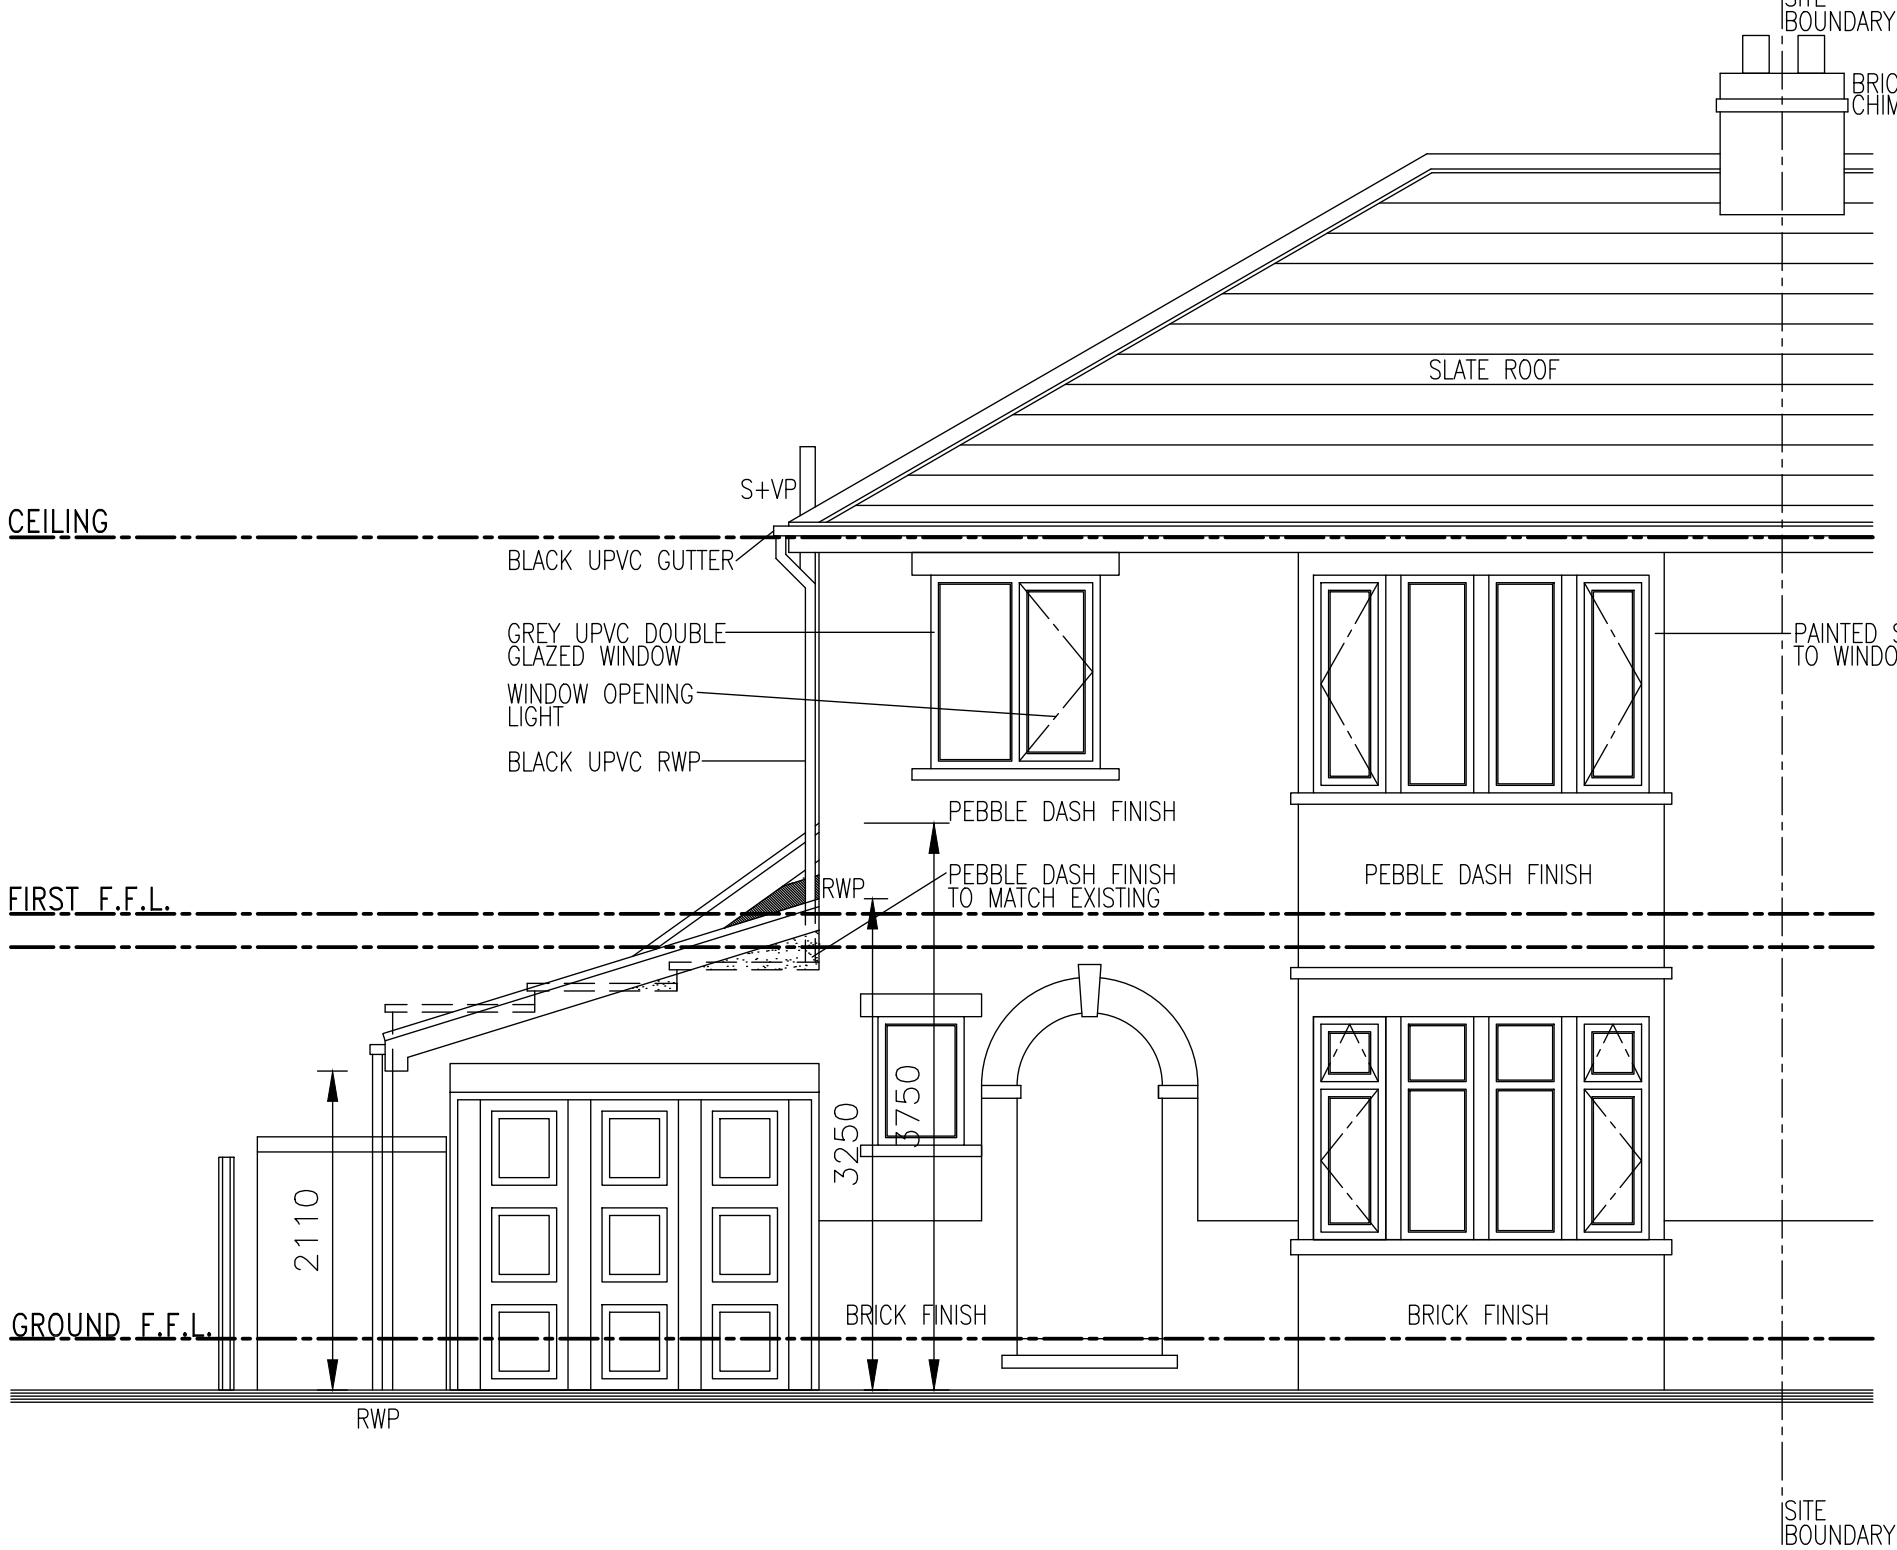


Proposed Front Elevation

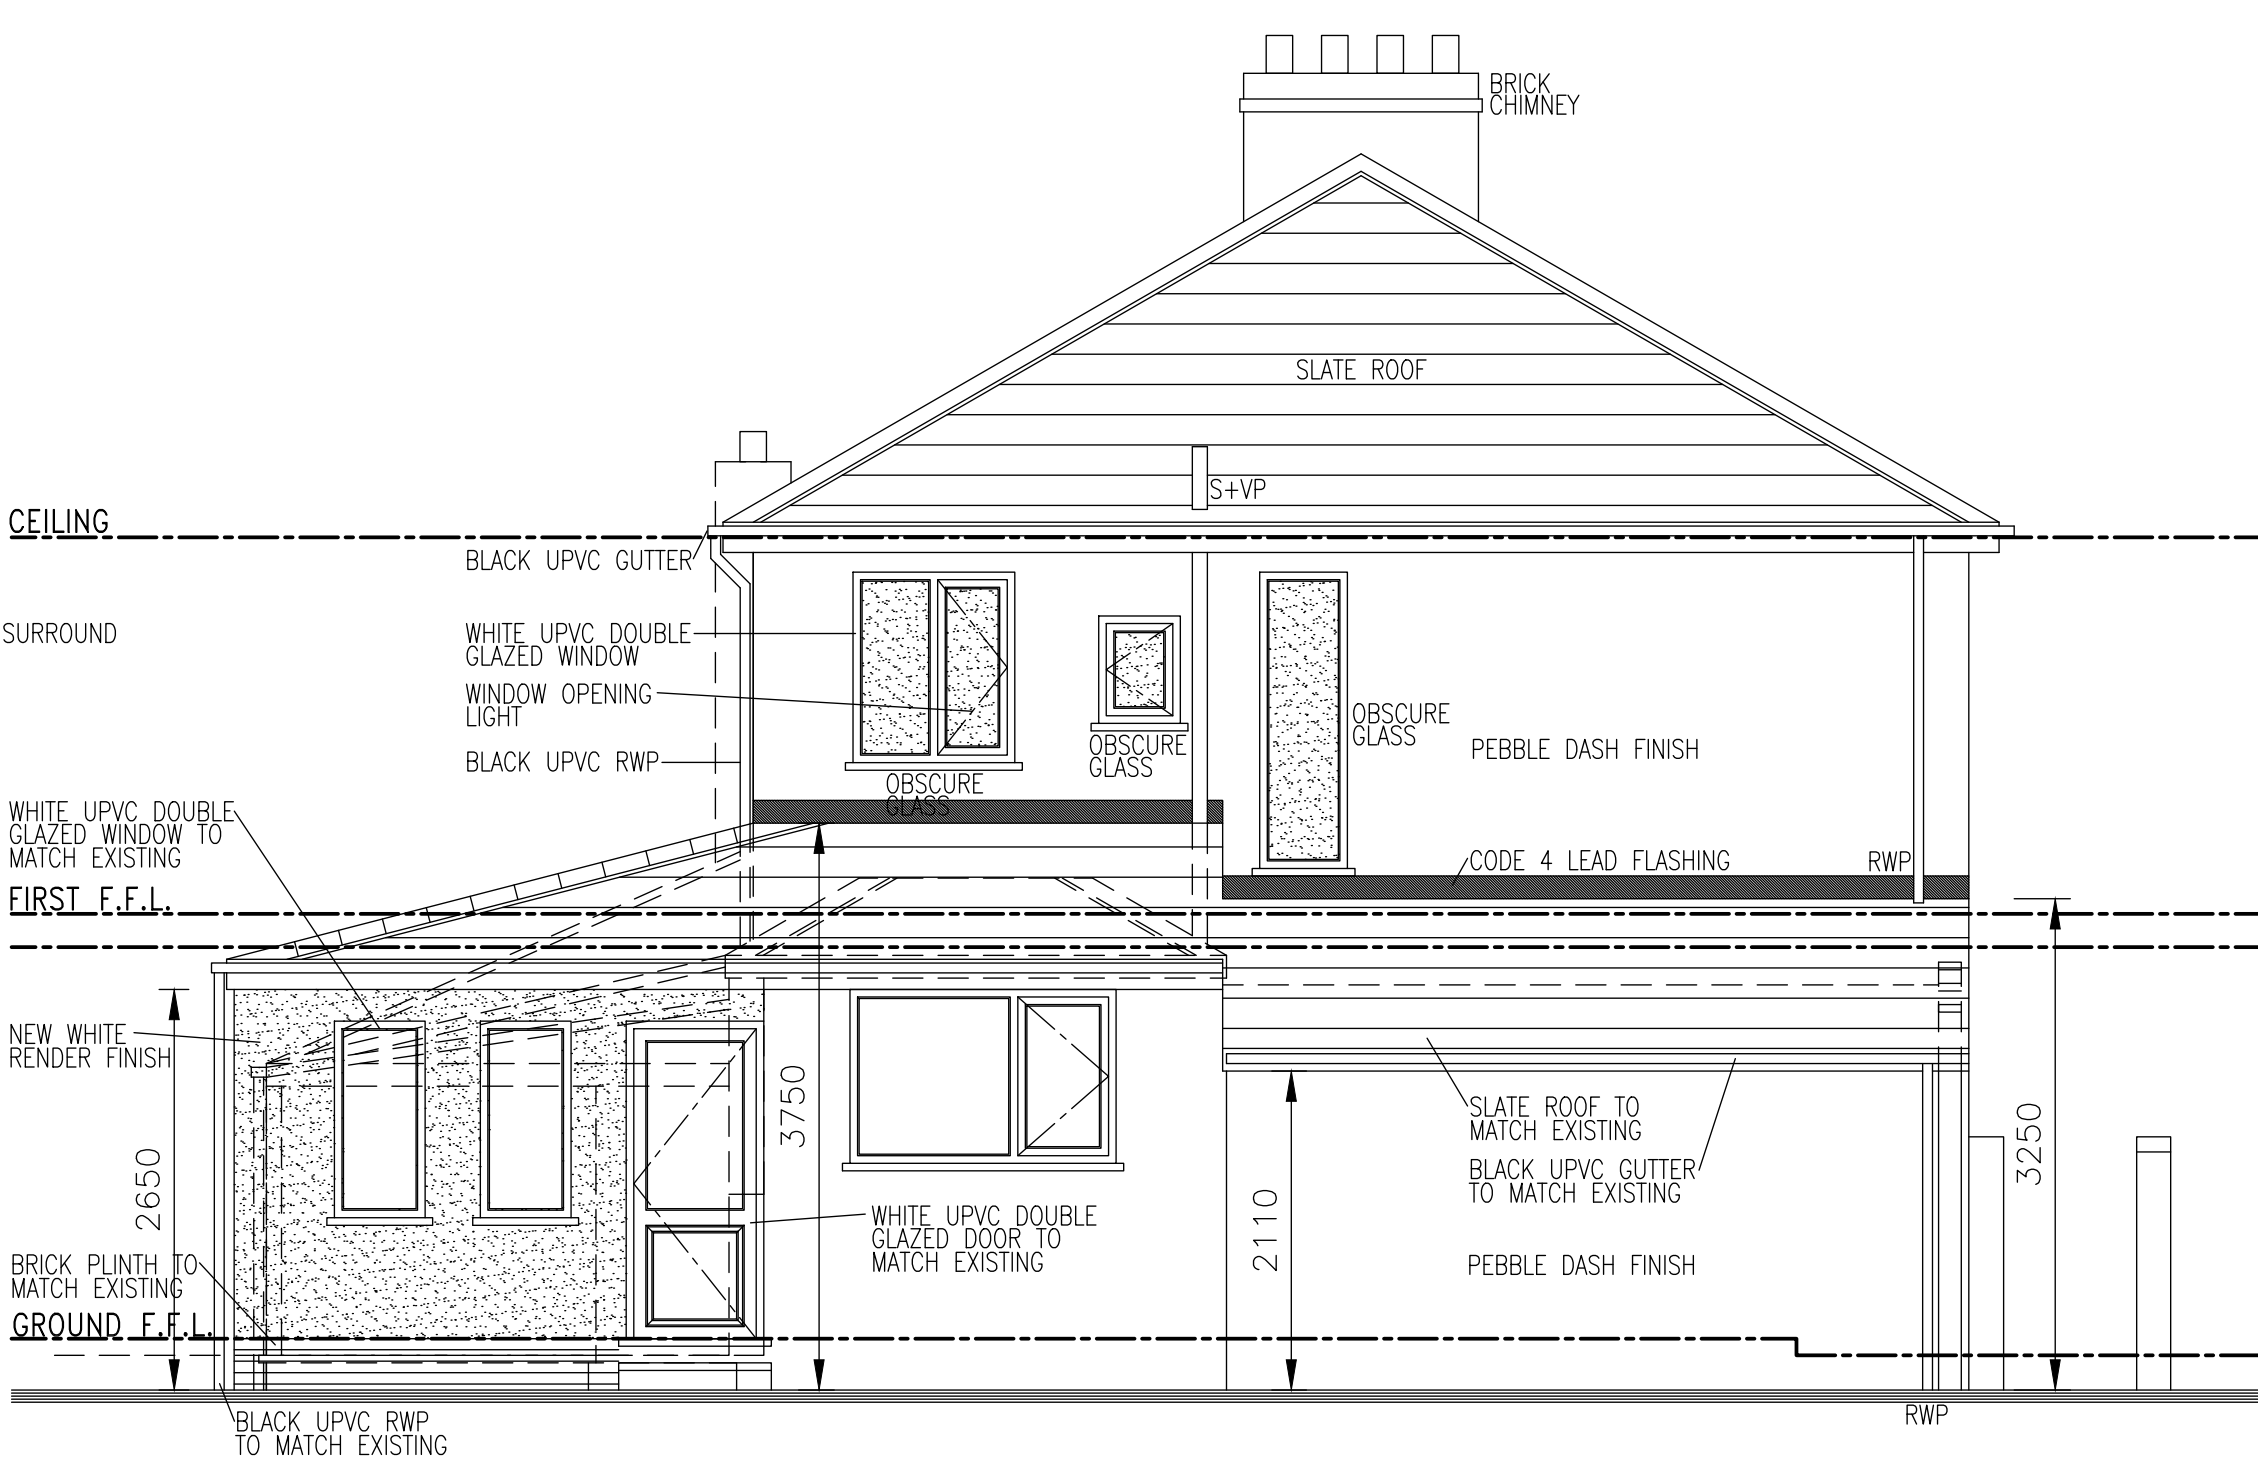


Proposed Side Elevation

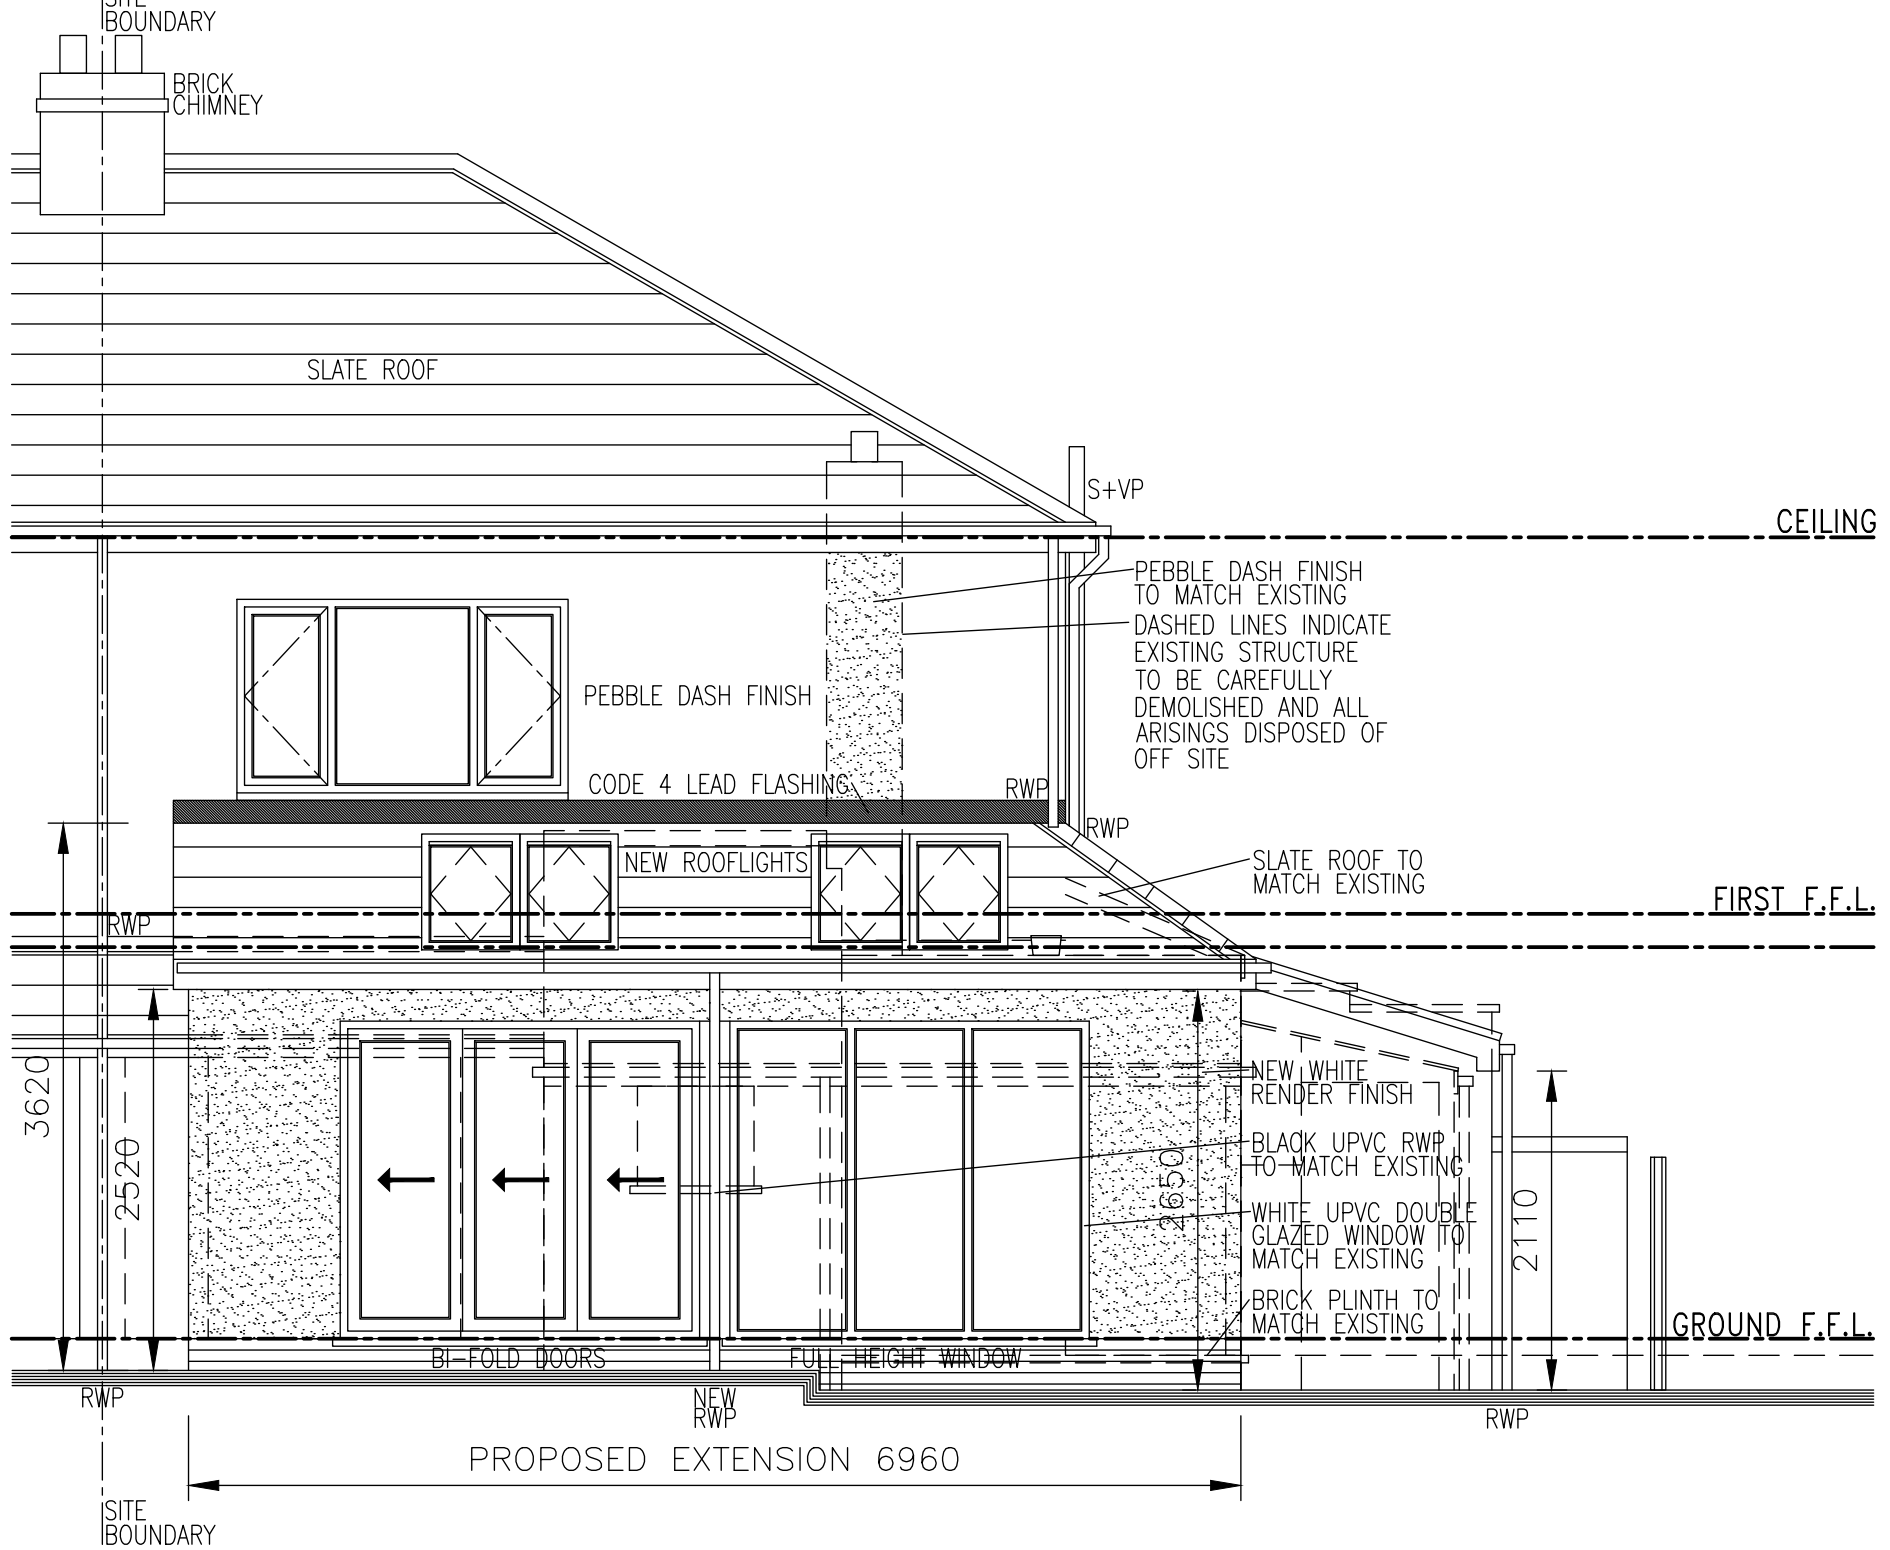


Proposed Rear Elevation

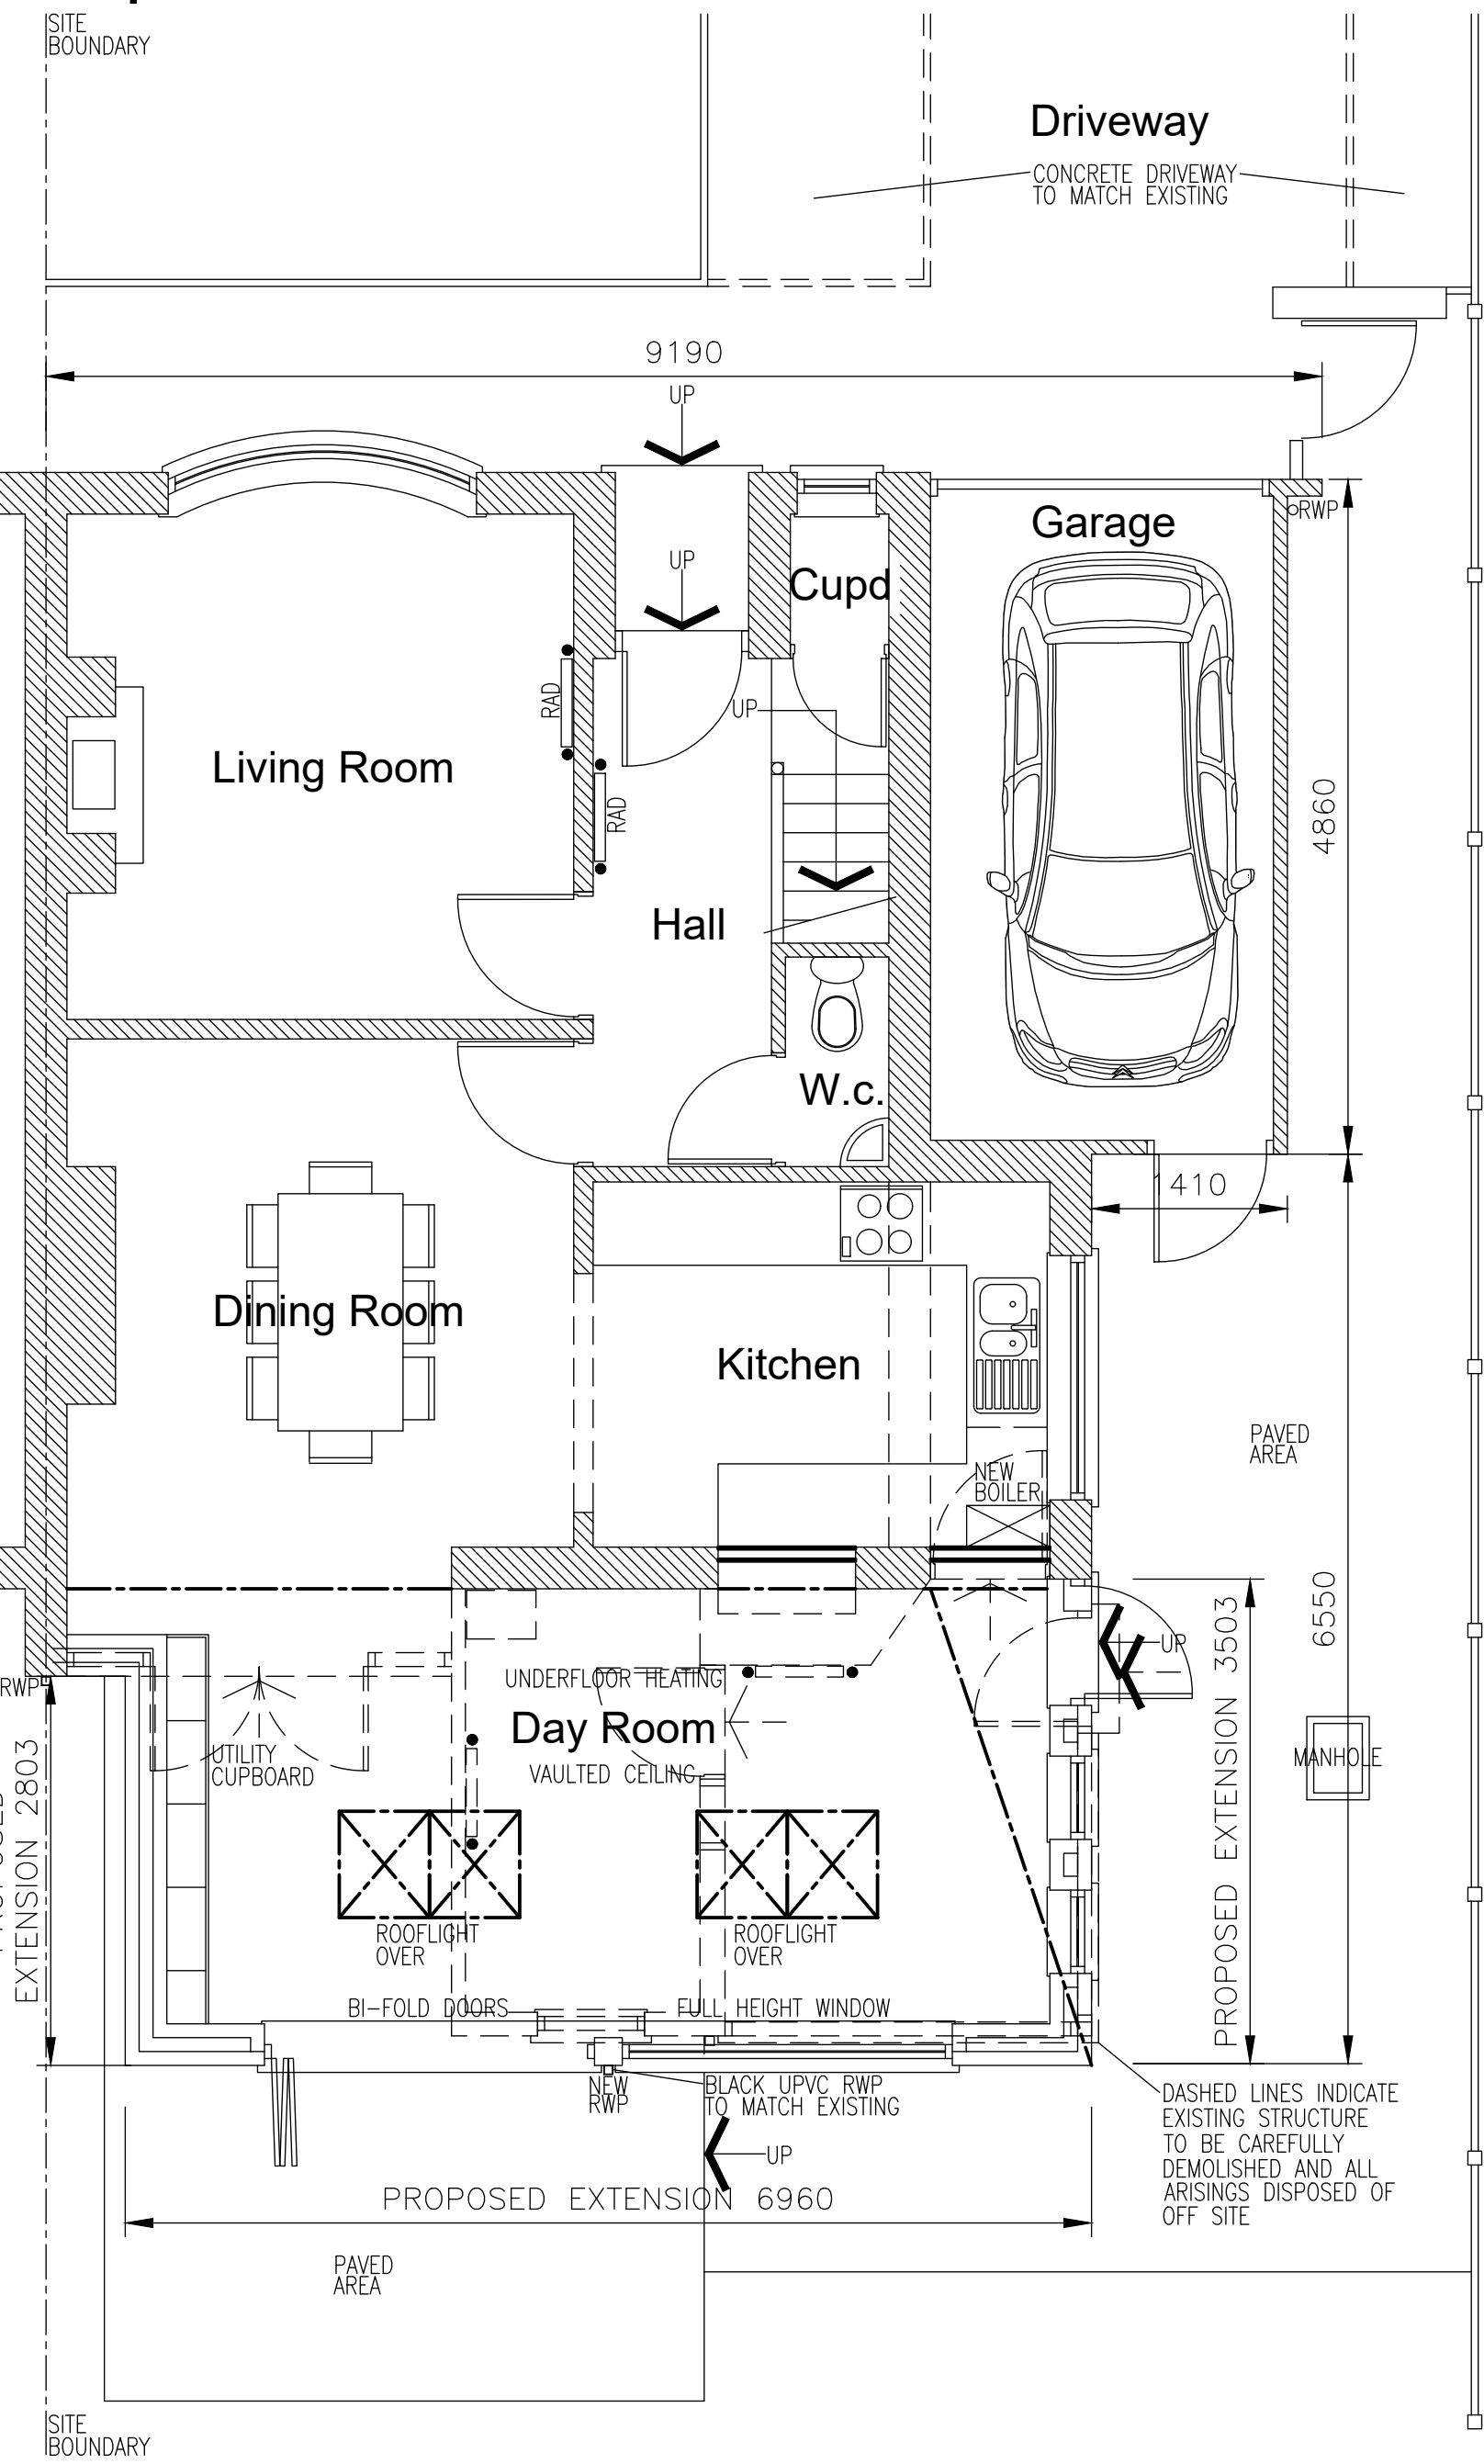


Proposed Ground Floor Plan

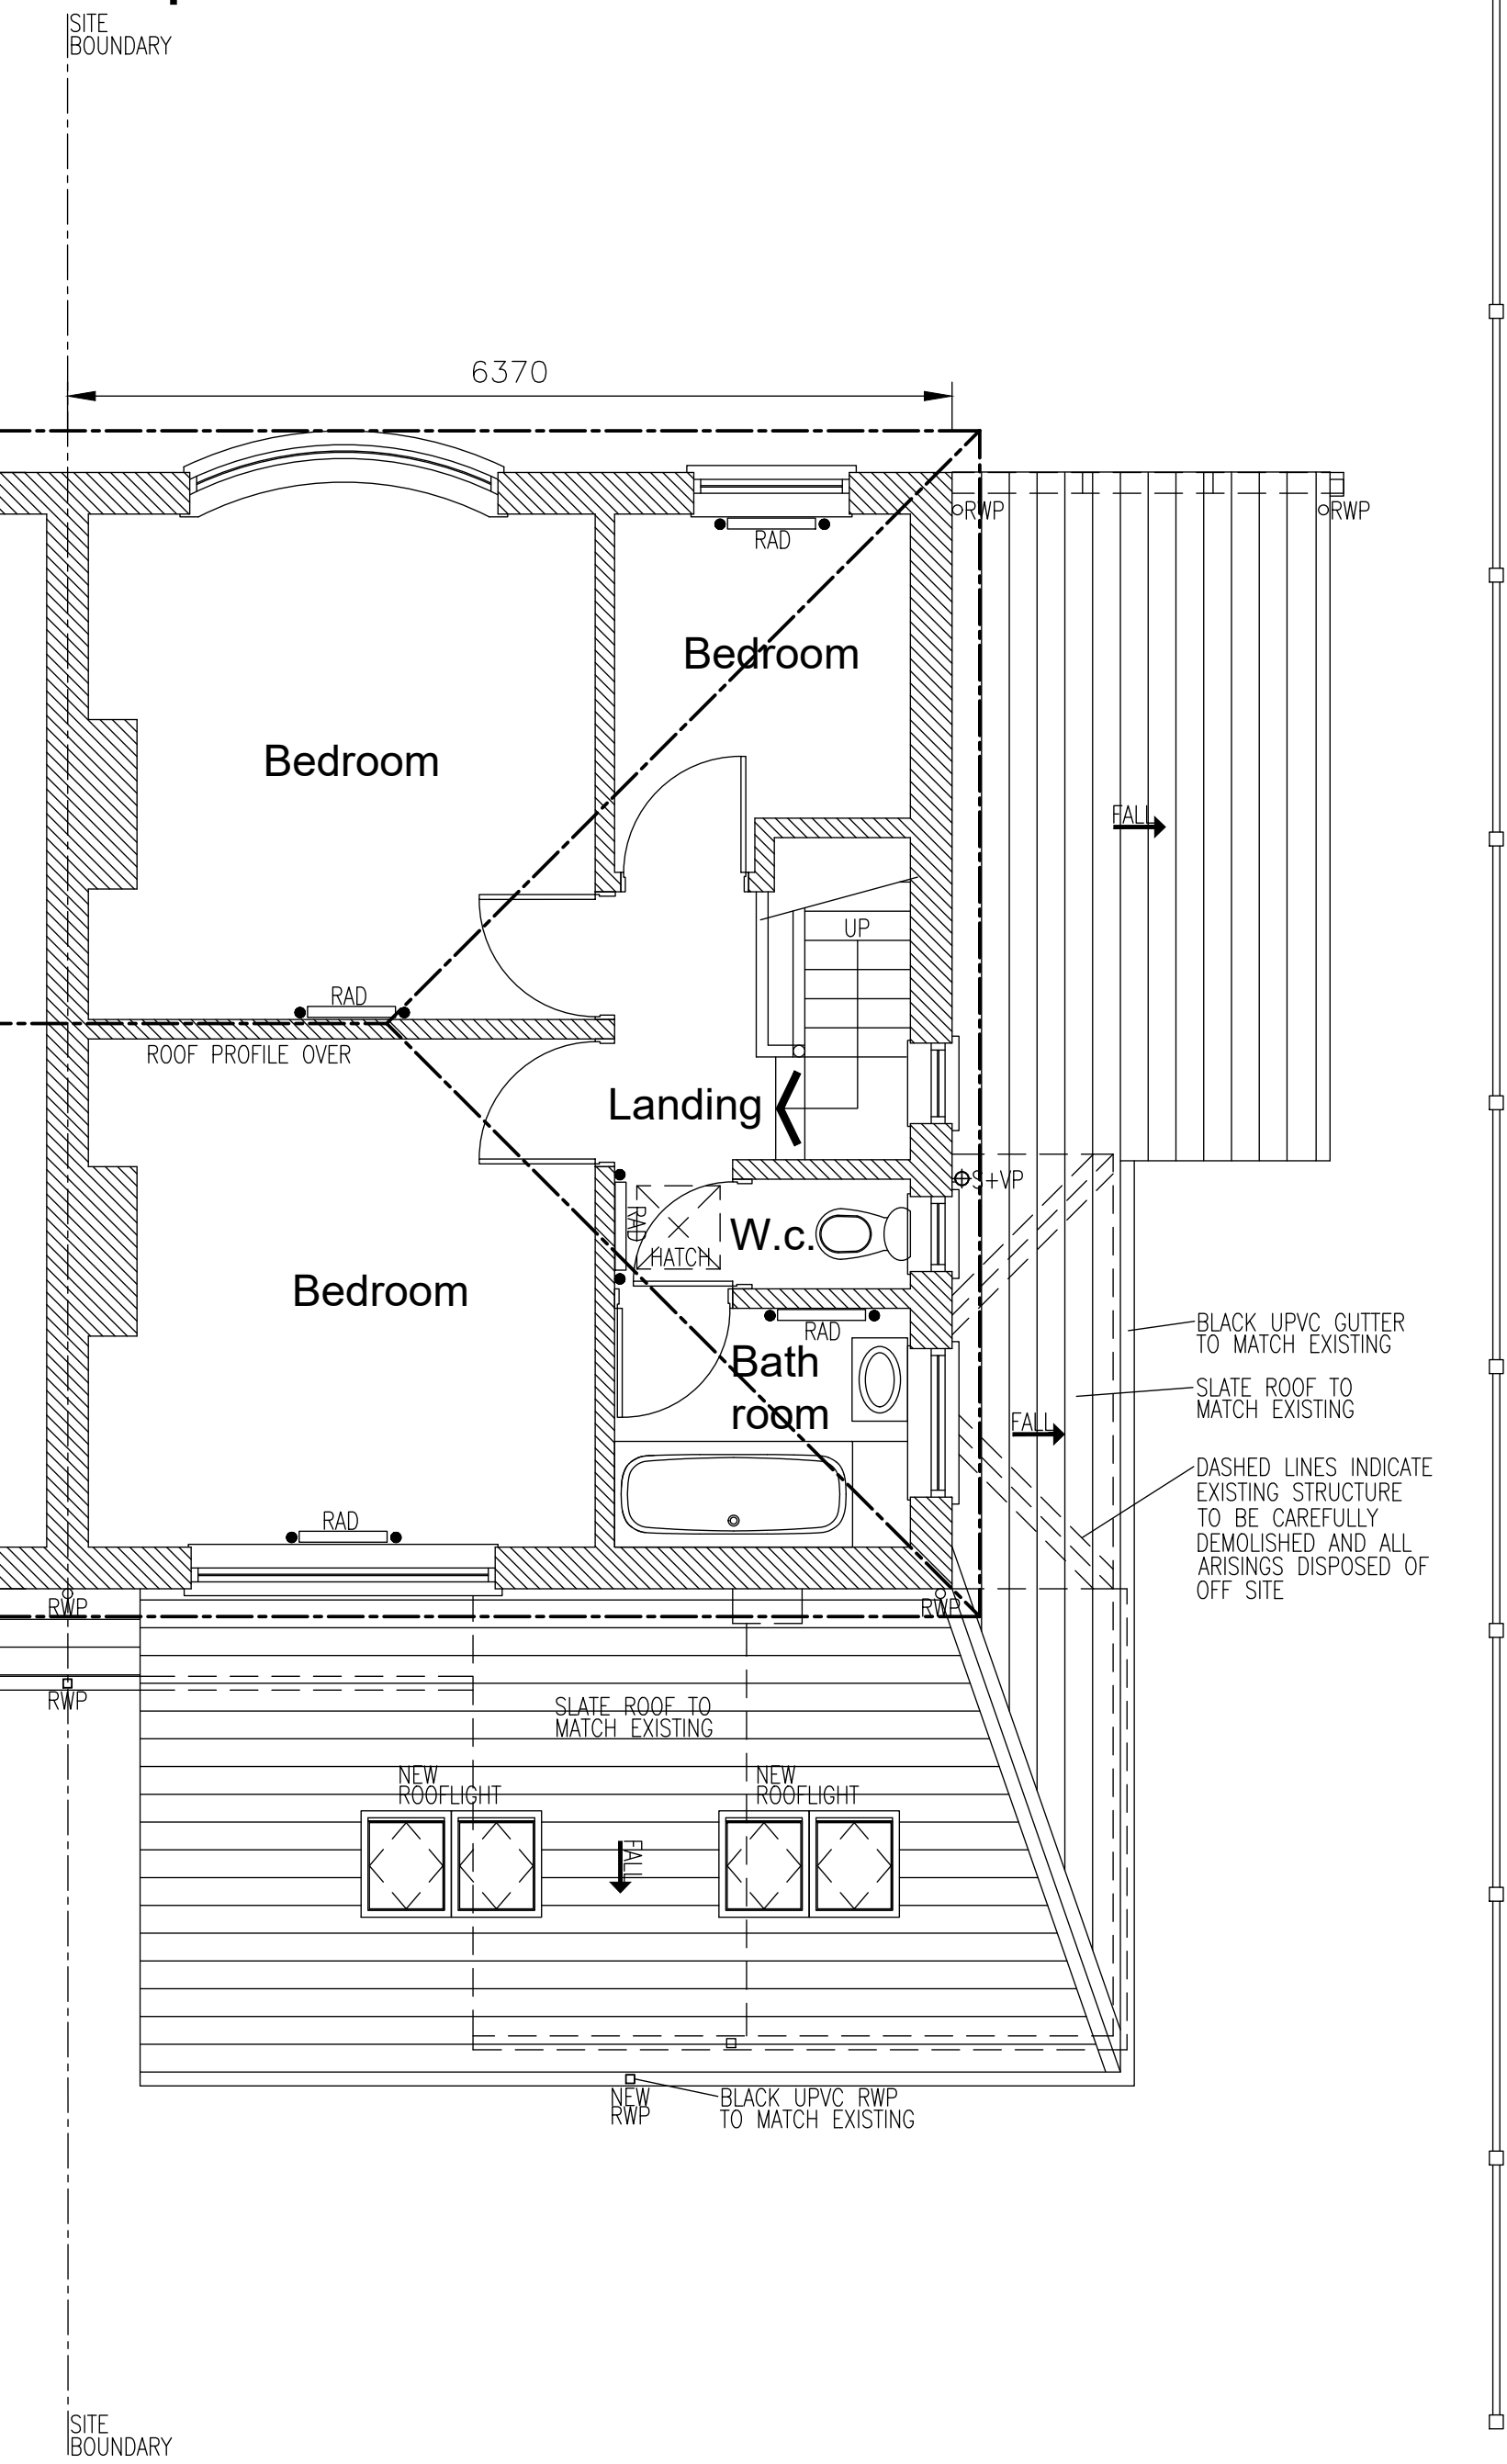

Proposed First Floor Plan

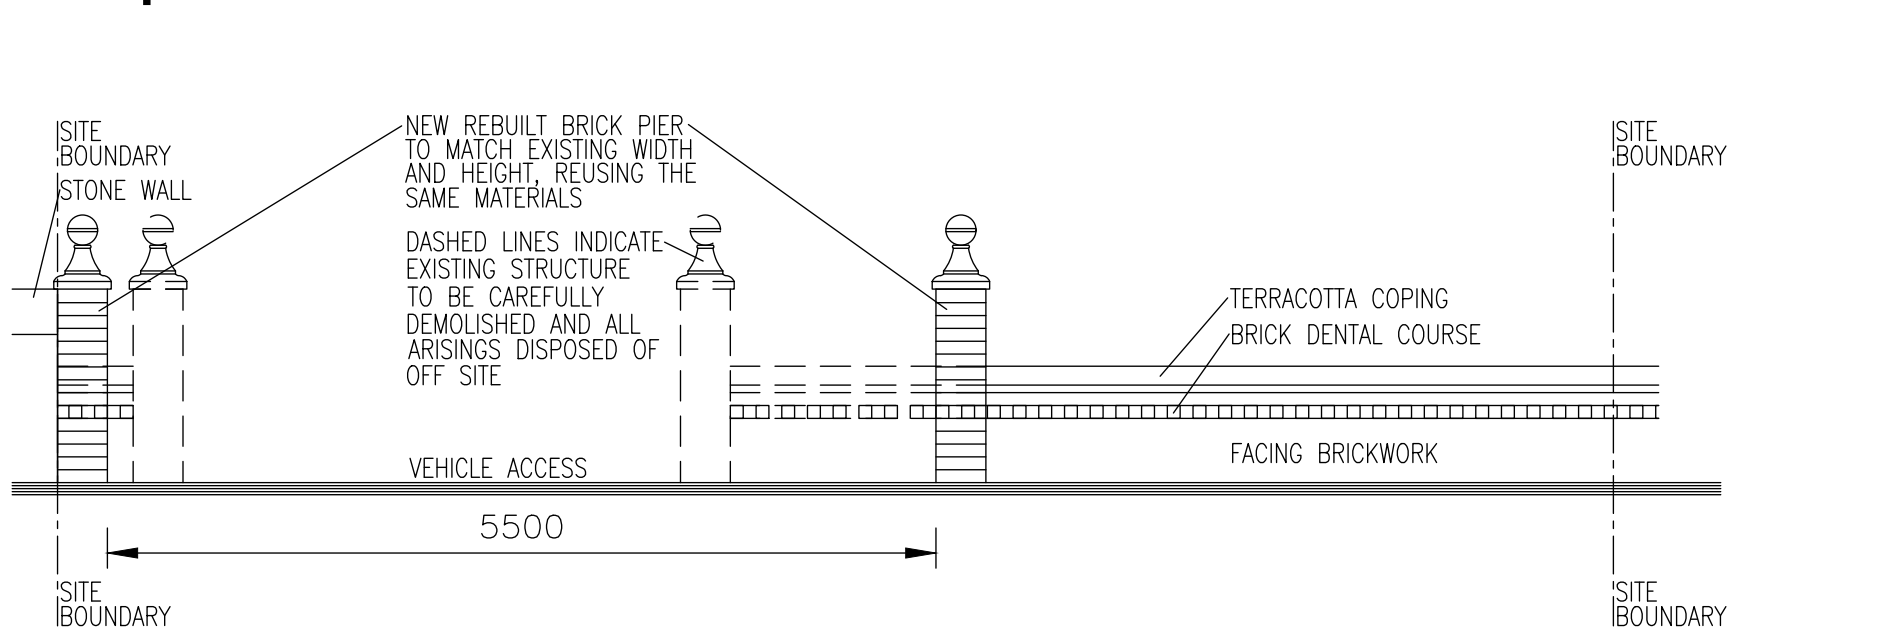

Proposed Front Elevation Boundary Wall

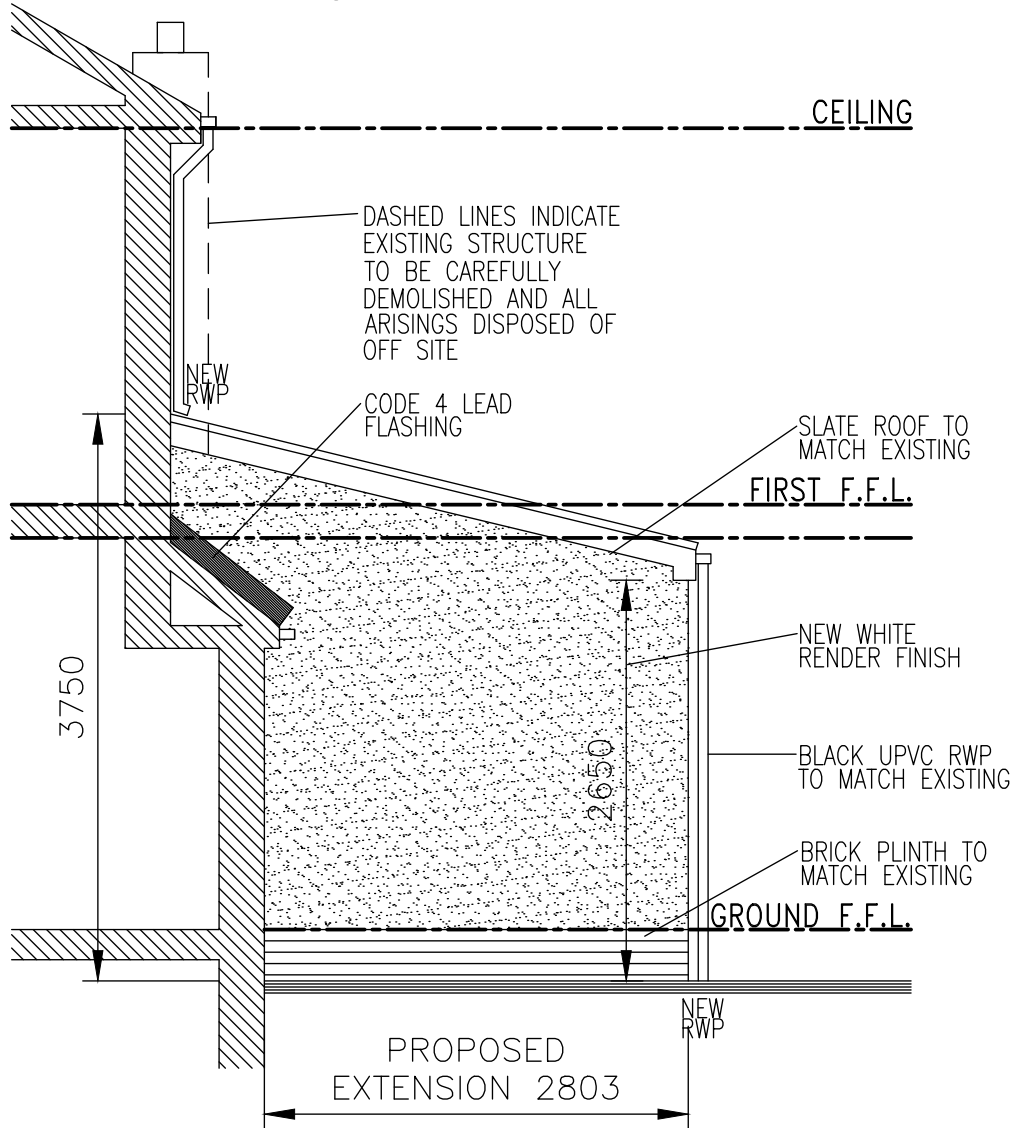

Proposed Side Elevation

0m1m2m3m4m5m		Rev. A - Dimensions added to floor plans and elevations. Boundary wall elevation added, planner request - P.E. - 25/11/2024	
Rev.	Description	By	Date
Project	Mr & Mrs Boul 65, Mitton Road Whalley, Clitheroe Lancashire BB7 9RY		Drawing Title Proposed Layouts
Drawing No.	Bould/04	Rev.	A
Drawn by	P.E.	Scale	1:50@A1
Date	Oct '24		

1. Figured dimensions to be followed in preference to scale.
2. All dimensions to be checked on site prior to the commencement of any work. Any discrepancies to be reported immediately & resolved prior to work commencing.
3. This drawing is the copyright of Mr Paul Easdale and may not be copied or used without prior consent.