



This drawing is to be read in conjunction with all relevant Architect, consultants' and specialists' drawings and specifications. The Architect is to be notified of any discrepancies before proceeding. Do not scale from this drawing. All dimensions and levels are to be checked on site. This drawing is subject to copyright. All work carried out before Planning and Building Permission has been granted is at the contractor/clients risk.


Note: proposed drawing based on OS dwg information. All illustrated dimensions are approximate and all site dimensions are to be checked on site and subject to site survey.

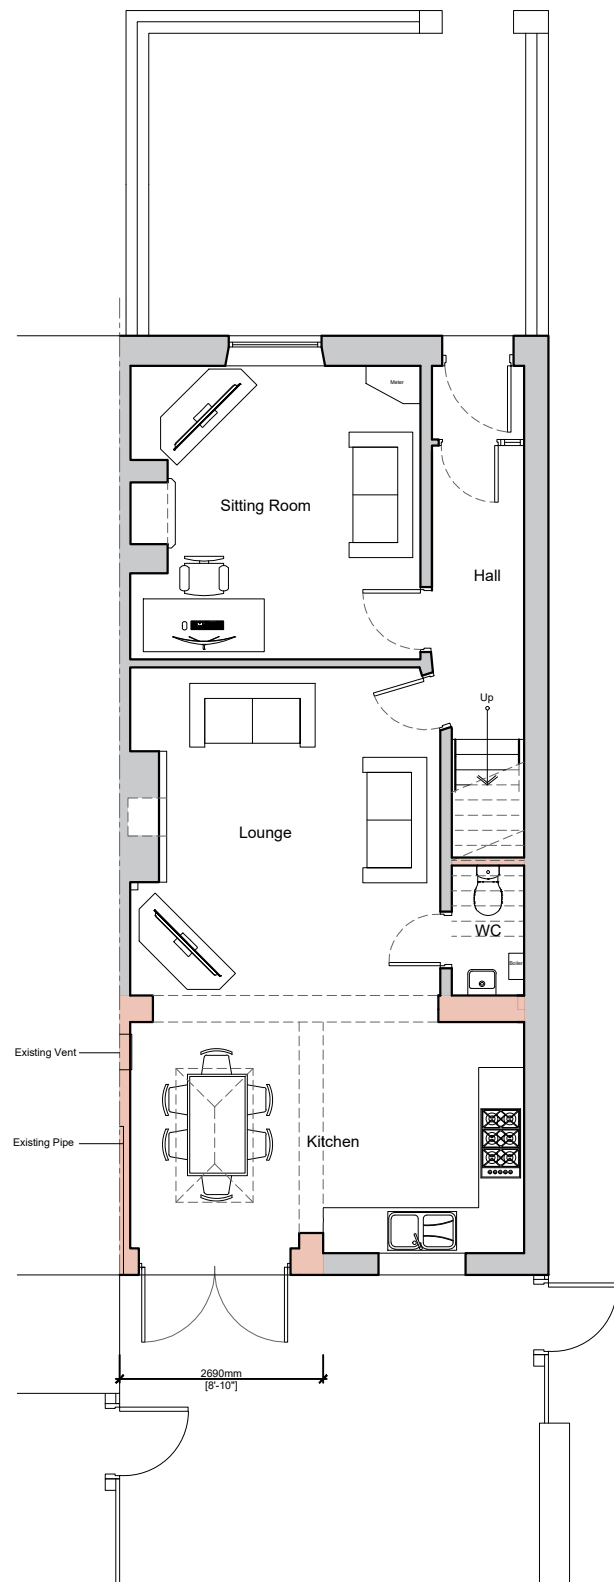


Proposed Ground Floor Plan Scale 1:100

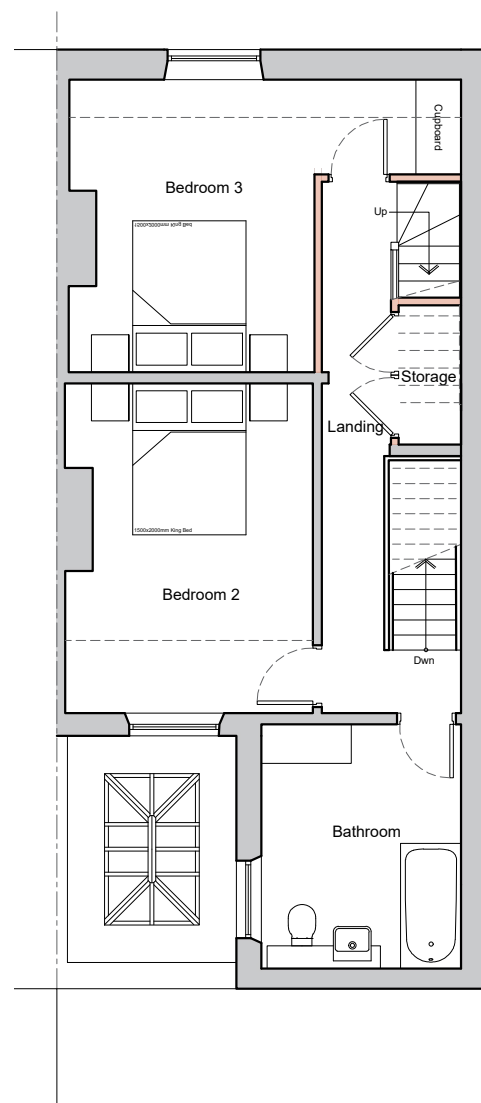

Proposed First Floor Plan Scale 1:100

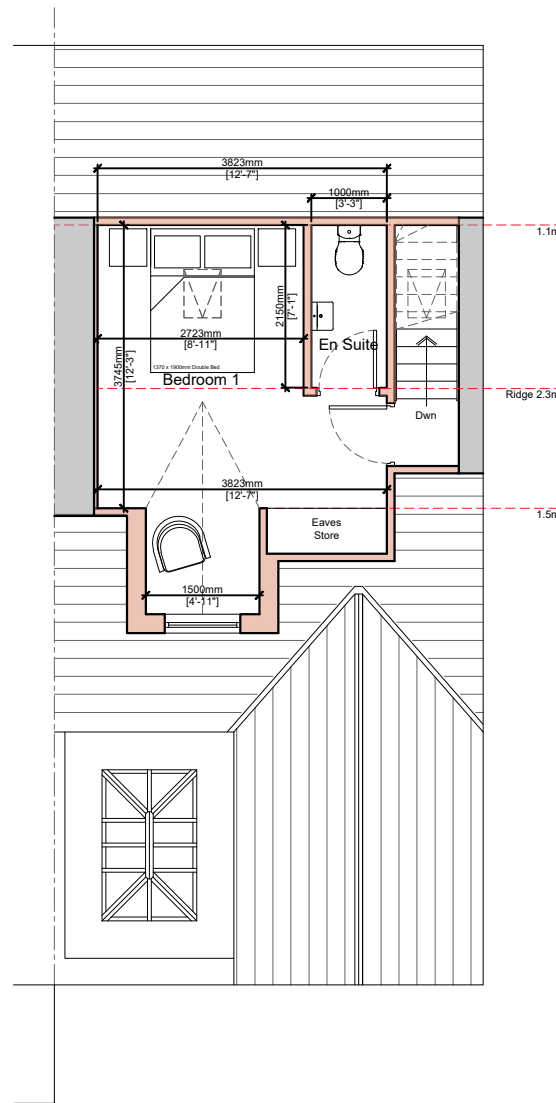

Proposed Loft Plan Scale 1:100

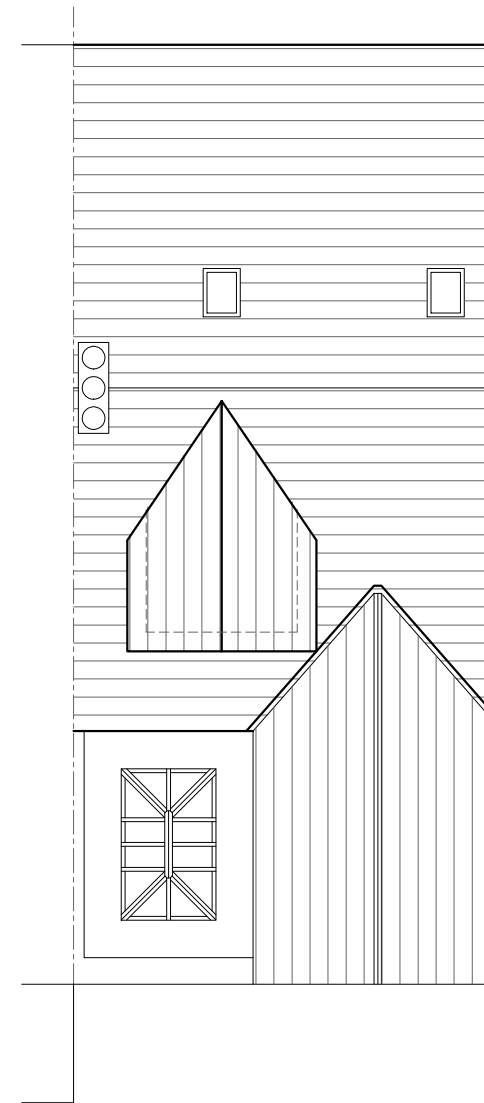

Proposed Roof Plan Scale 1:100

A Amendment following client comments. RBM 04.02.25

Client
Mr and Mrs Dunkinson

Job Title
Proposed Loft and Rear Extension
5 Church Street
Ribchester

Drawing Title
Proposed Floor Plans

Scale
1:100 @ A3

Date
Nov 2024

Drawn
CC

spa
ARCHITECTS

SUNDERLAND PEACOCK & ASSOCIATES LTD.
HAZELMERE, PIMLICO ROAD, CLITHEROE
LANCASHIRE, BB7 2AG
T 01200 423178 F 01200 427328
E info@sunderlandpeacock.com
www.sunderlandpeacock.com

7162-P01

REV
A