


EXISTING FLOOR PLANS & ELEVATIONS

25 HACKING DRIVE - LONGRIDGE - PRESTON - LANCASHIRE PR3 3EP




Front (North-West) Elevation

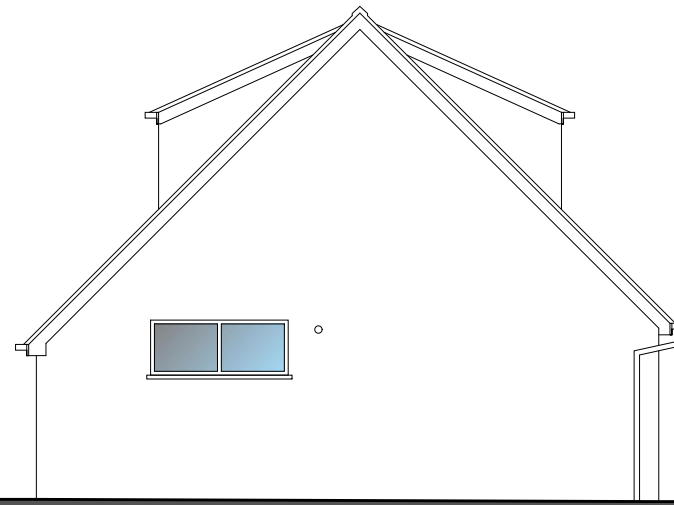



Side (South-West) Elevation





Rear (South-East) Elevation

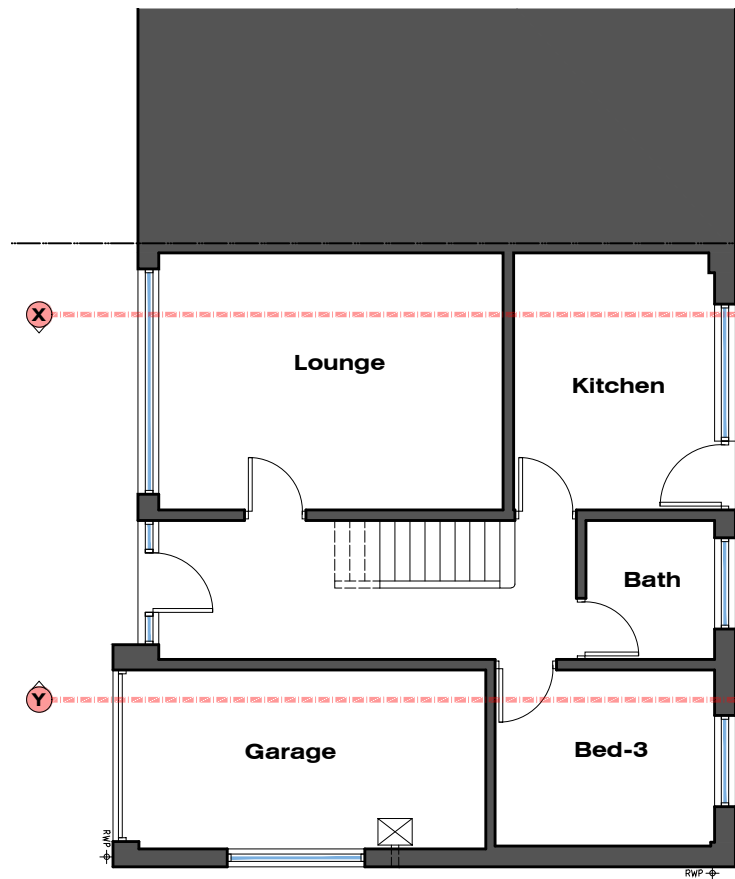

GROUND FLOOR PLAN

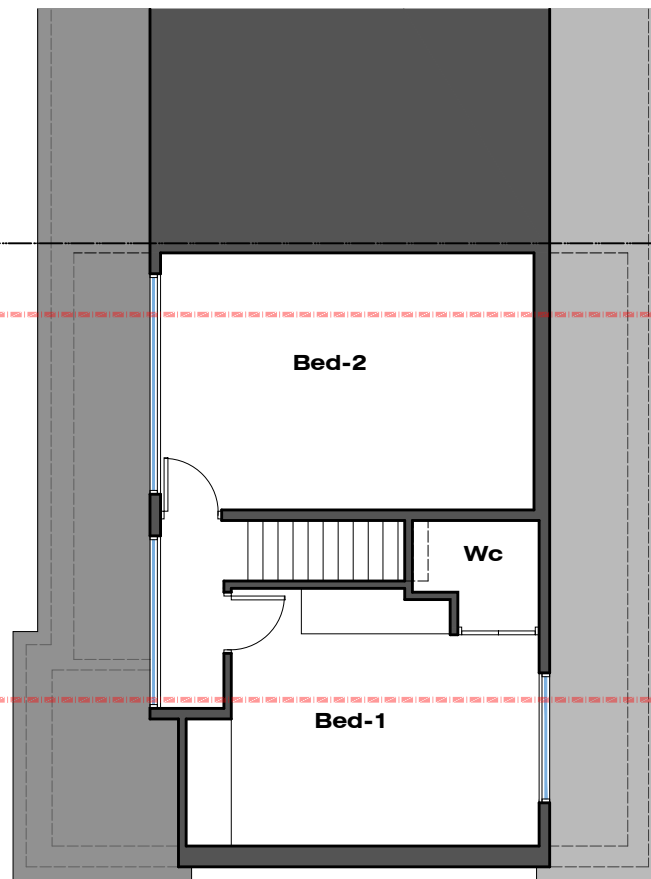 

FIRST FLOOR PLAN

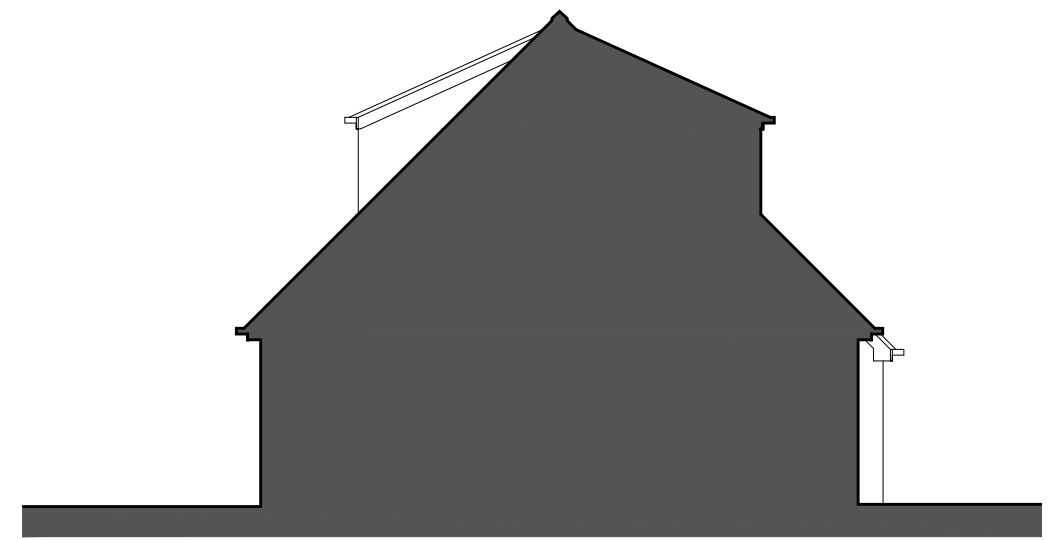 

Sectional (North-East) Elevation

REAR GROUND FLOOR & FIRST FLOOR (DORMER) EXTENSIONS: 25 HACKING DRIVE LONGRIDGE PRESTON PR3 3EP	JM-0325	003	Date: 30.10.24 Drawn: J Monks Scale: 1:100 Paper Size (A3)
	EXISTING FLOOR PLANS & ELEVATIONS		
MONKS-ARCHITECTURAL-DESIGN 25 BIRCHFIELD DRIVE - LONGRIDGE- PRESTON - PR3 3HP			