


EXISTING SITE PLAN

25 HACKING DRIVE - LONGRIDGE - PRESTON - LANCASHIRE PR3 3EP

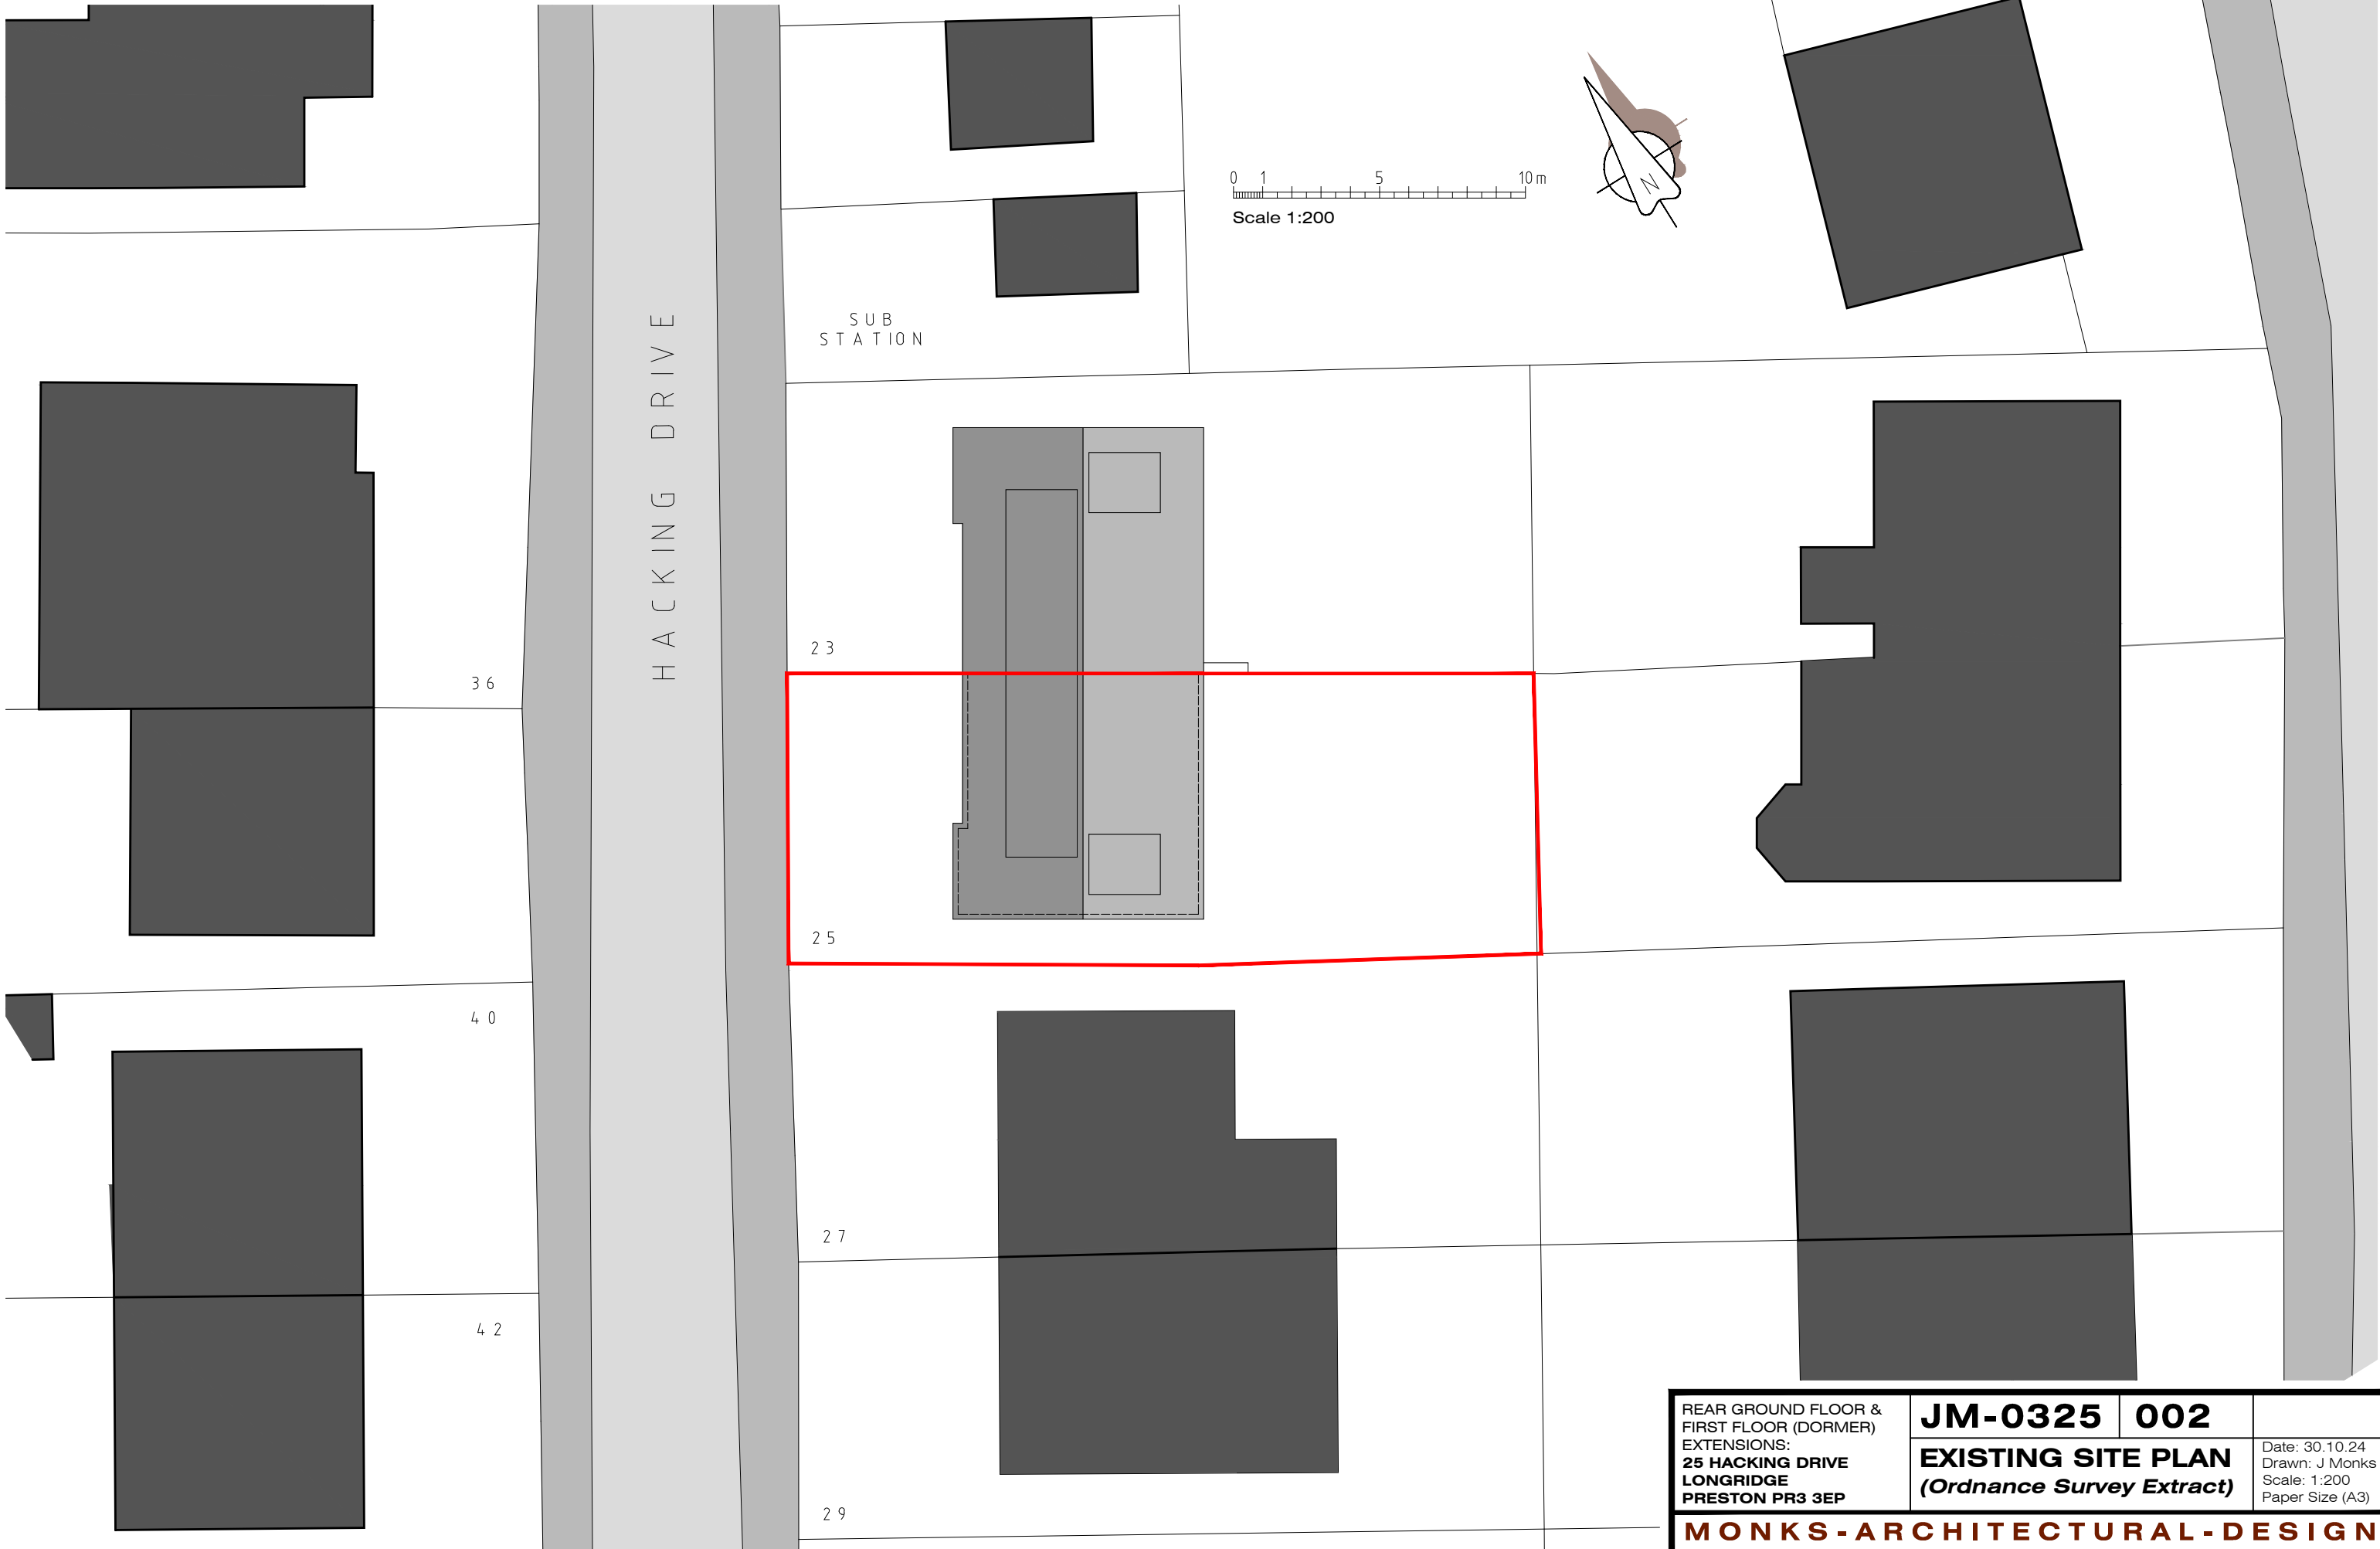

REAR GROUND FLOOR & FIRST FLOOR (DORMER) EXTENSIONS: 25 HACKING DRIVE LONGRIDGE PRESTON PR3 3EP	JM-0325 002	Date: 30.10.24 Drawn: J Monks Scale: 1:200 Paper Size (A3)
MONKS-ARCHITECTURAL-DESIGN 25 BIRCHFIELD DRIVE - LONGRIDGE- PRESTON - PR3 3HP		