



Proposed Front Elevation




Proposed Rear Elevation

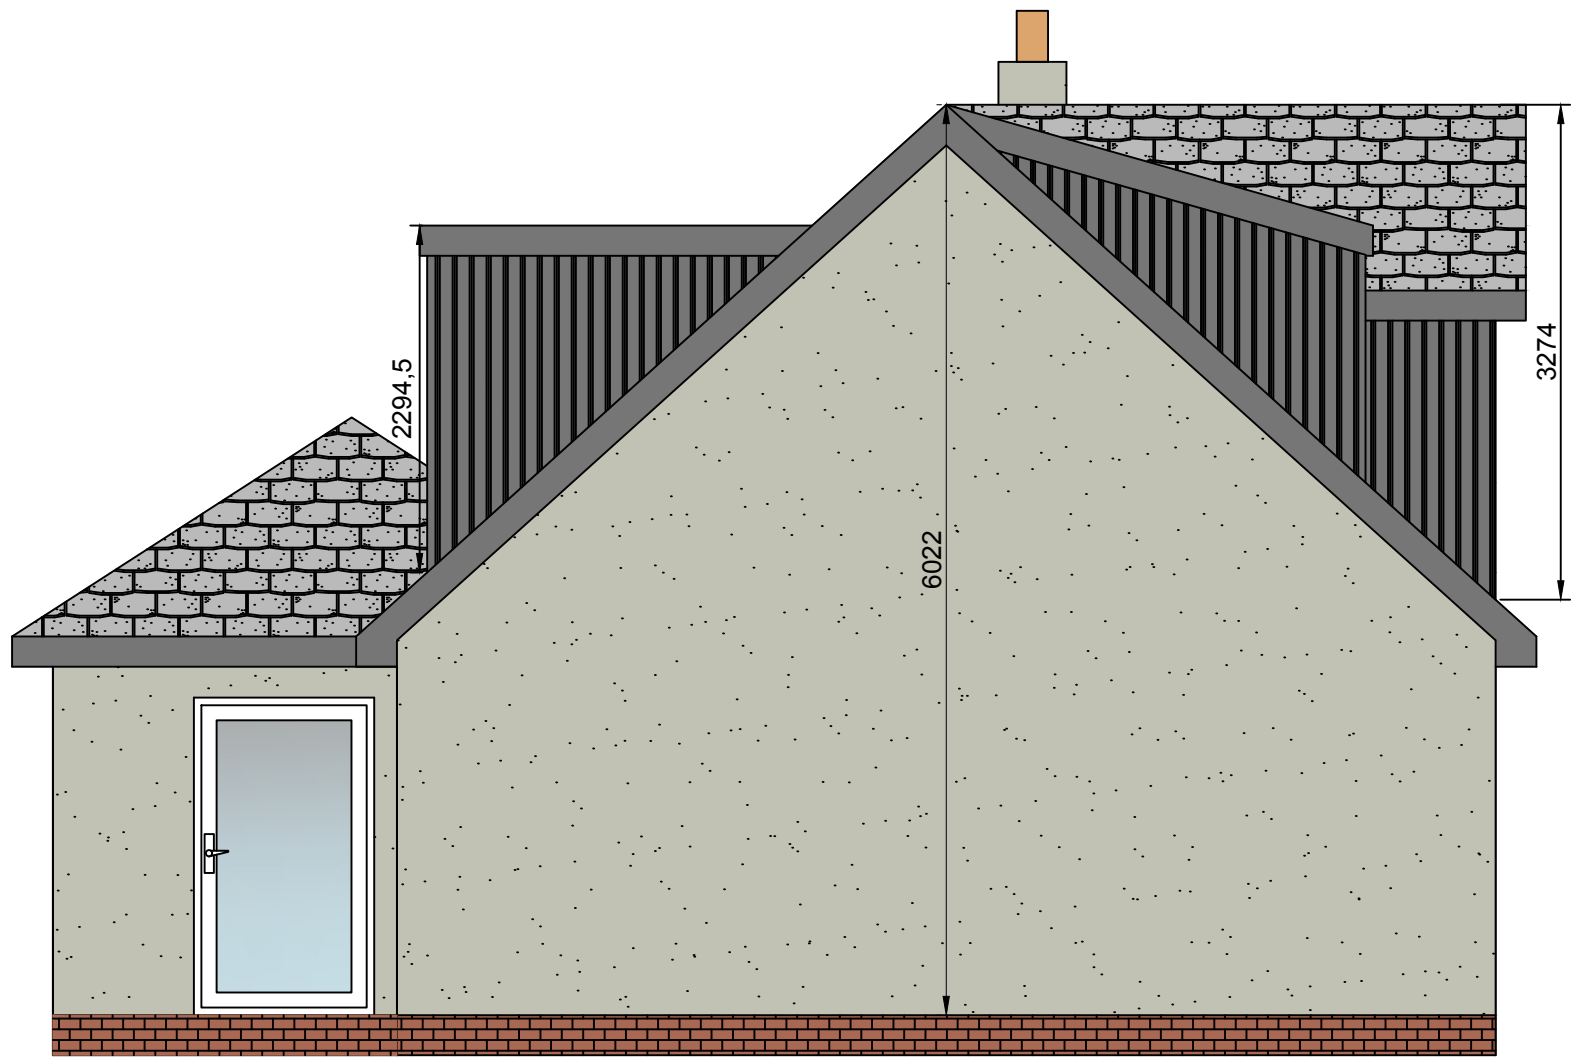


Proposed Side Elevation

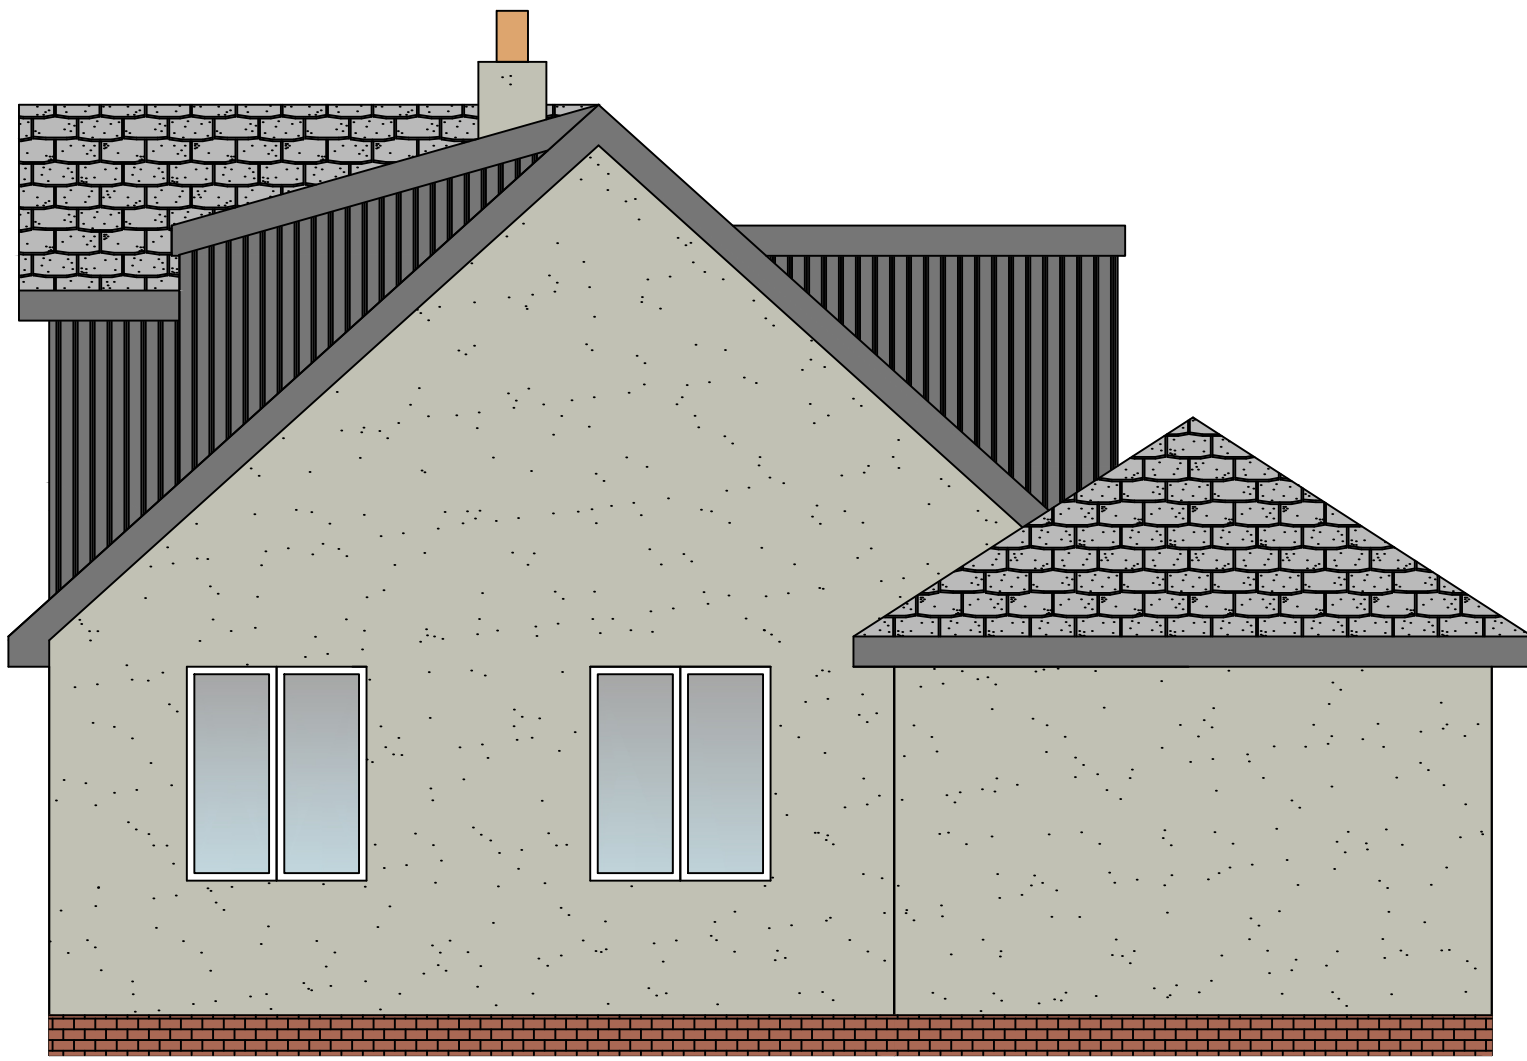


Proposed Side Elevation

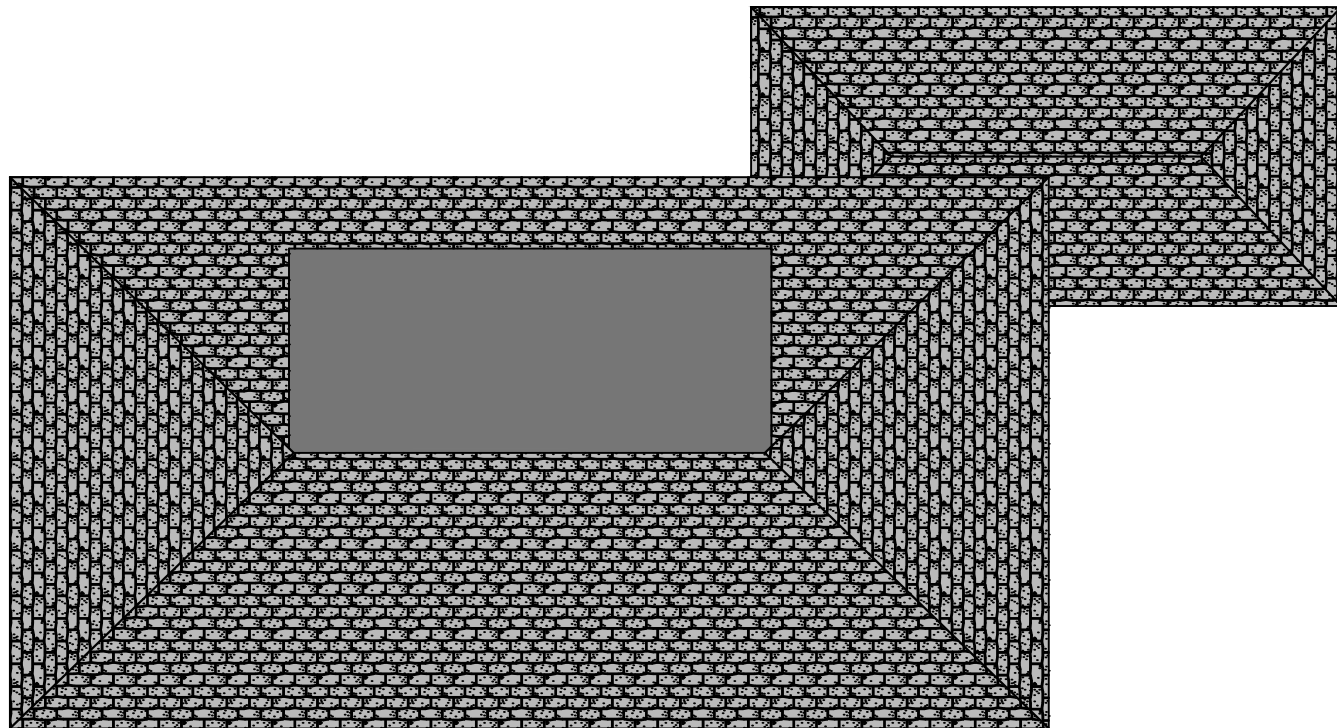


Existing Roof Plan

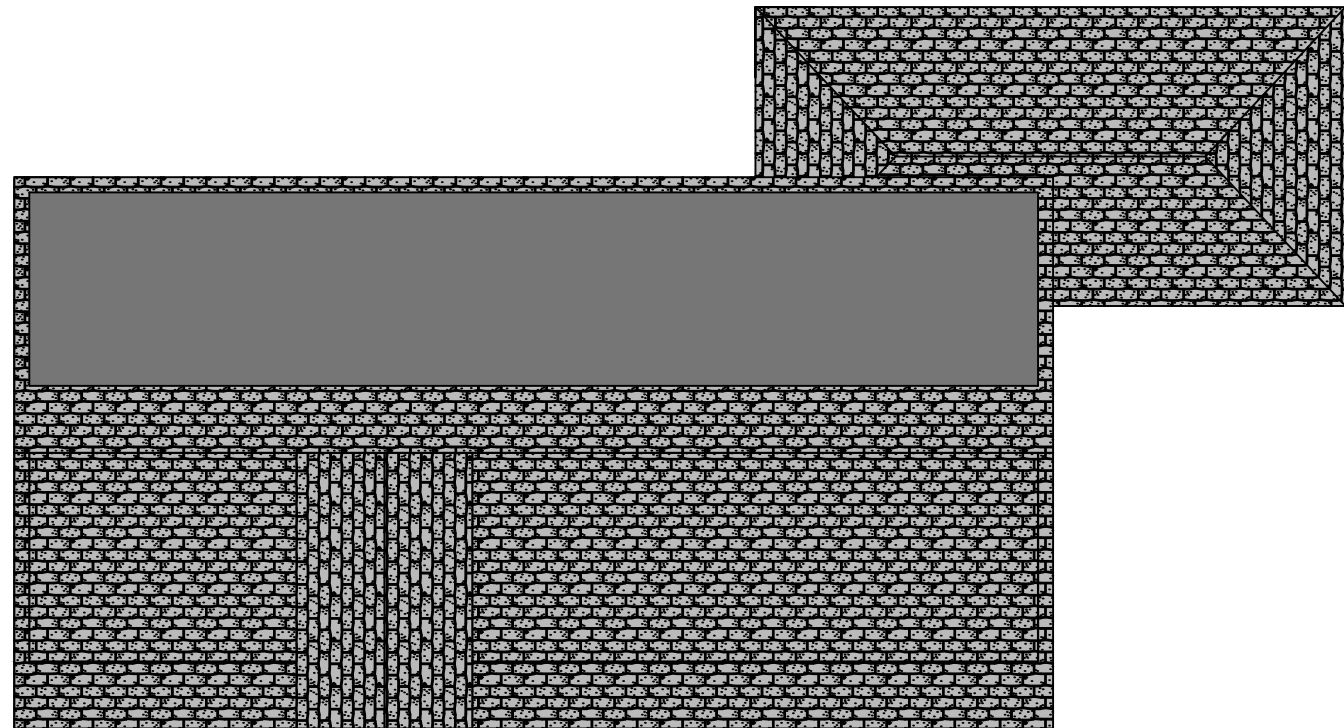

Proposed Roof Plan

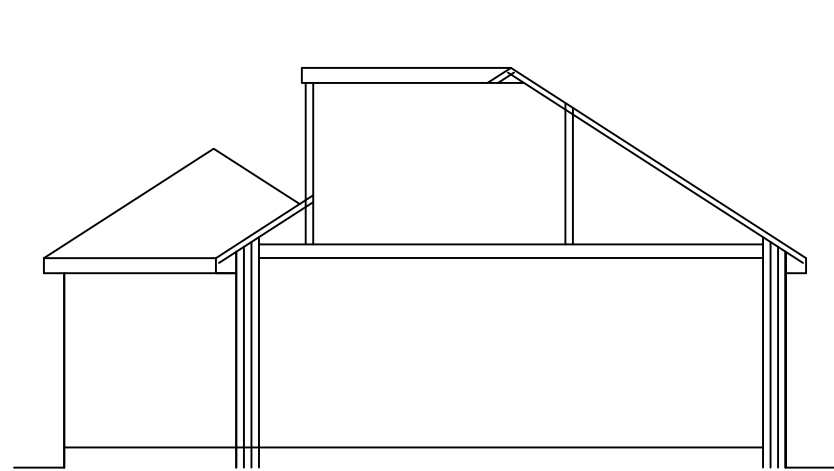

Existing Section

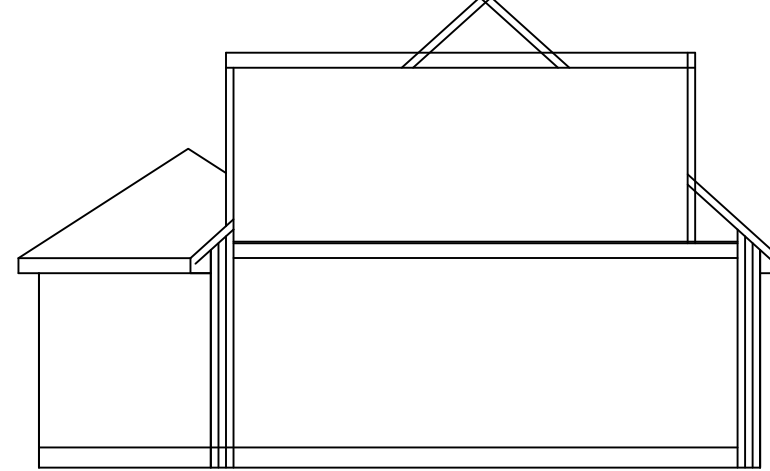

Proposed Section

Proposed alterations at :

Copper Beeches
York Lane
Langho
BB6 8DW

CLIENT: Mr & Mrs Robinson

DATE: August 2024

SCALE: 1:50 & 1:100 @ A1

DWG No: Elevations

L.A:

AMENDMENTS: DATE:

ENTWISTLE DESIGN SERVICES

7 Edgefield
Astley Village
Chorley
PR7 1XH

Tel:01257 274976

E-Mail entwistledesign@aol.com