



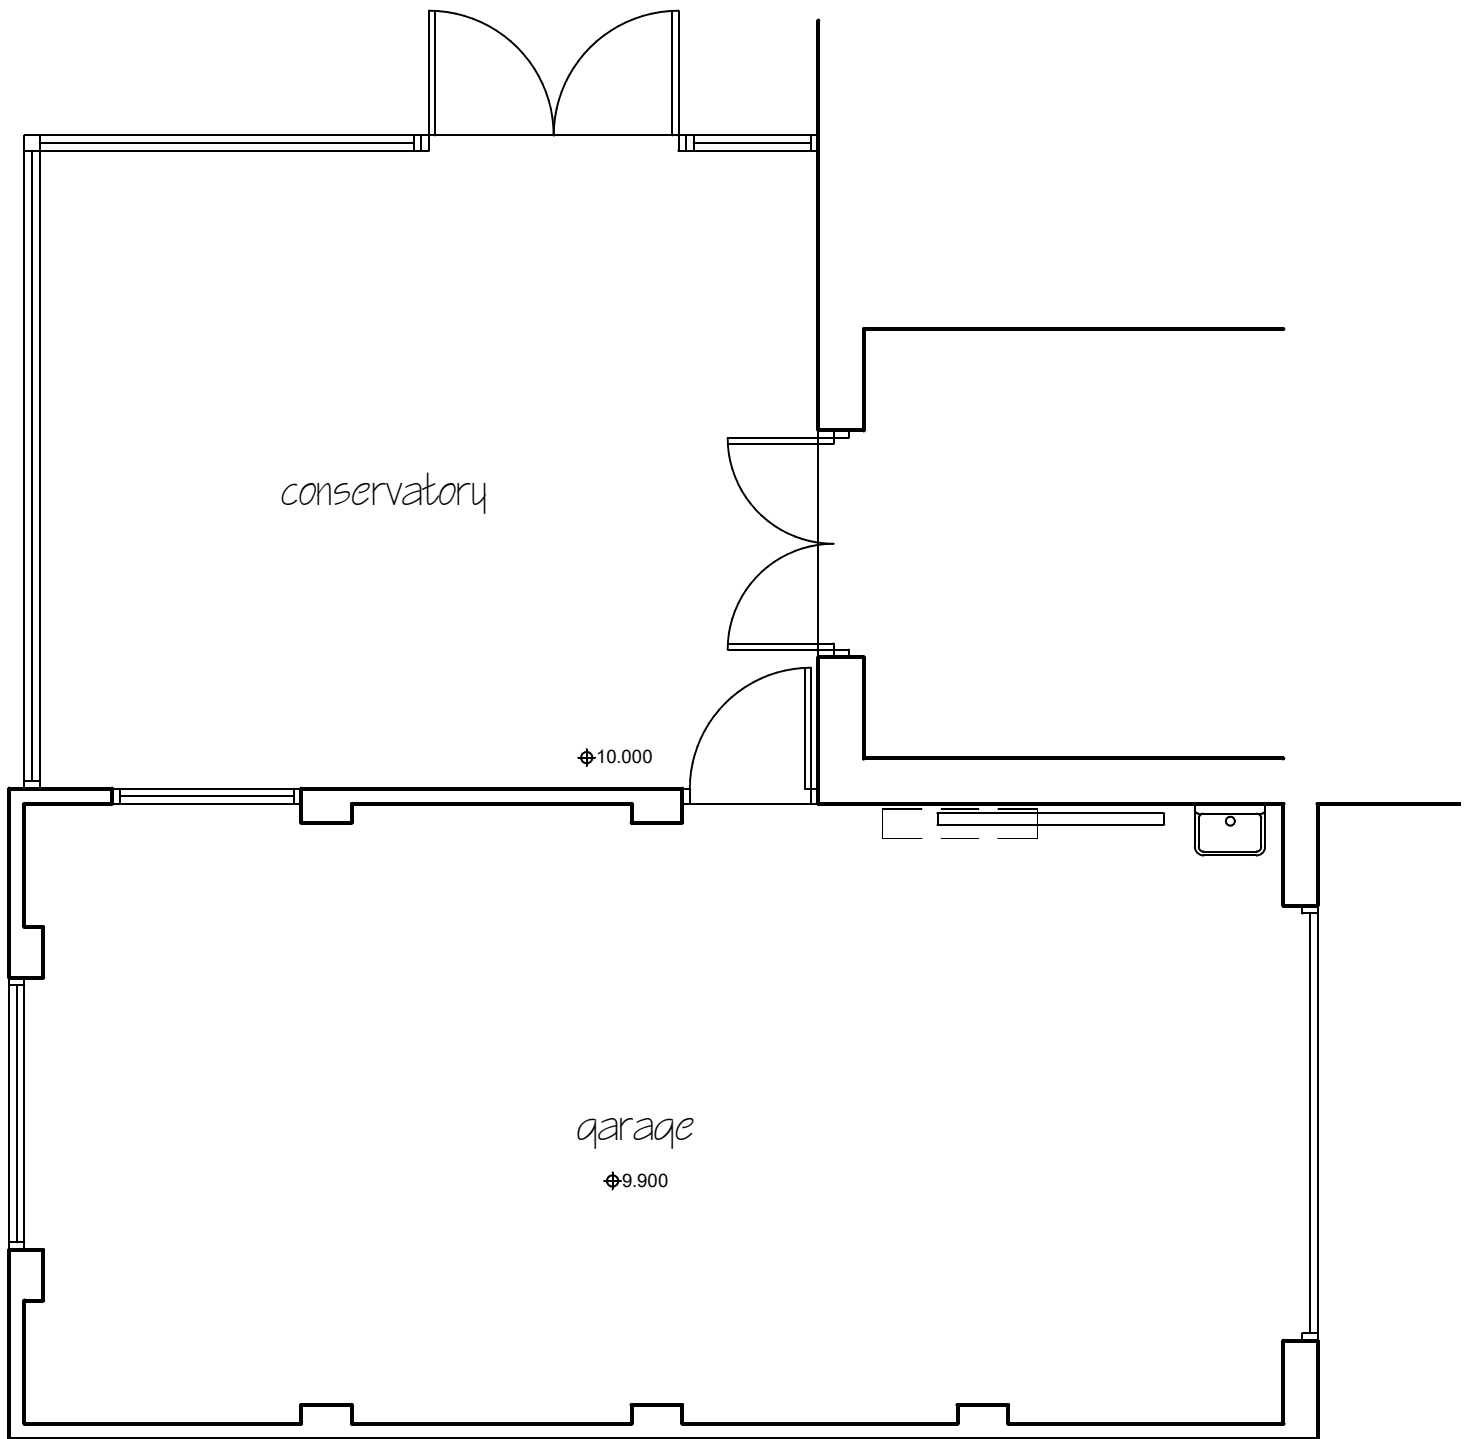

PD Construction Consultants
 7 Beech Street, Clitheroe, Lancs
 BB7 2LL
 tel: 07976 771297
 email: pdcc@hotmail.co.uk

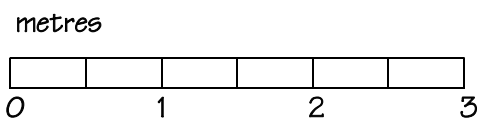

Client: Marion Walsh		
Project: Proposed Alterations 24 Durham Road Wilpshire		
Dwg title: Existing Ground Floor Plan		
Scale @ A4: 1:50	Date: 05.11.24	Drawn by: PD
Drawing no. 1682 - 01		Rev. A