


All levels and dimensions to be checked on site prior to construction / fabrication; report discrepancies immediately.  
Scale for Planning purposes only.  
This drawing is copyright protected.

REVISION

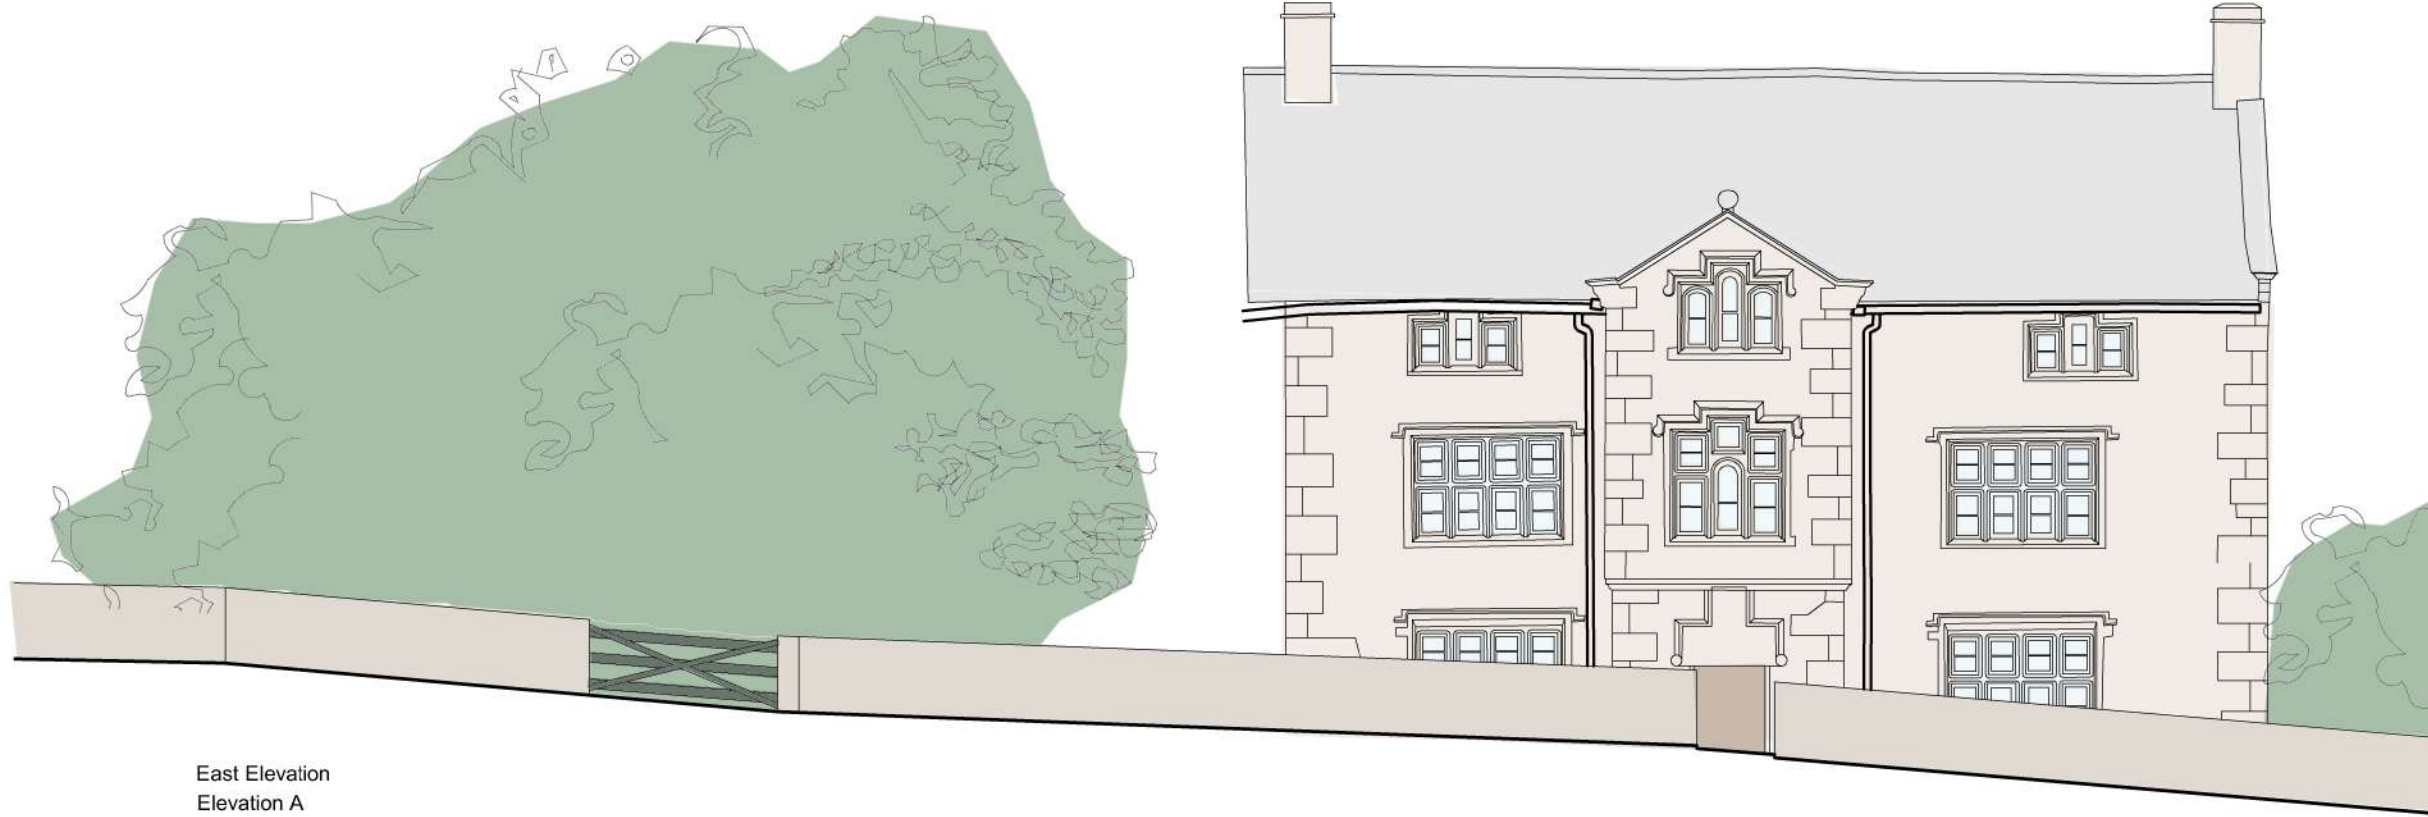


East Elevation  
Elevation A



West Elevation  
Elevation C

PLANNING

SCALE 1:100

 

DATE • 12.11.2024      DRAWN • RL  
SCALE • 1:100          CHECKED • LM

PROJECT

**Alder House Farmhouse  
Pavilion**

DRAWING

**Existing East and West  
Elevations**



12 CARPENTER STREET • PERTH • PH1 5LZ

01738 230360

WWW.TRAILARCHITECTS.CO.UK

DRAWING No.

**24010\_PL(25)001**