



All levels and dimensions to be checked on site prior to construction / fabrication; report discrepancies immediately.
Scale for Planning purposes only.
This drawing is copyright protected.

REVISION

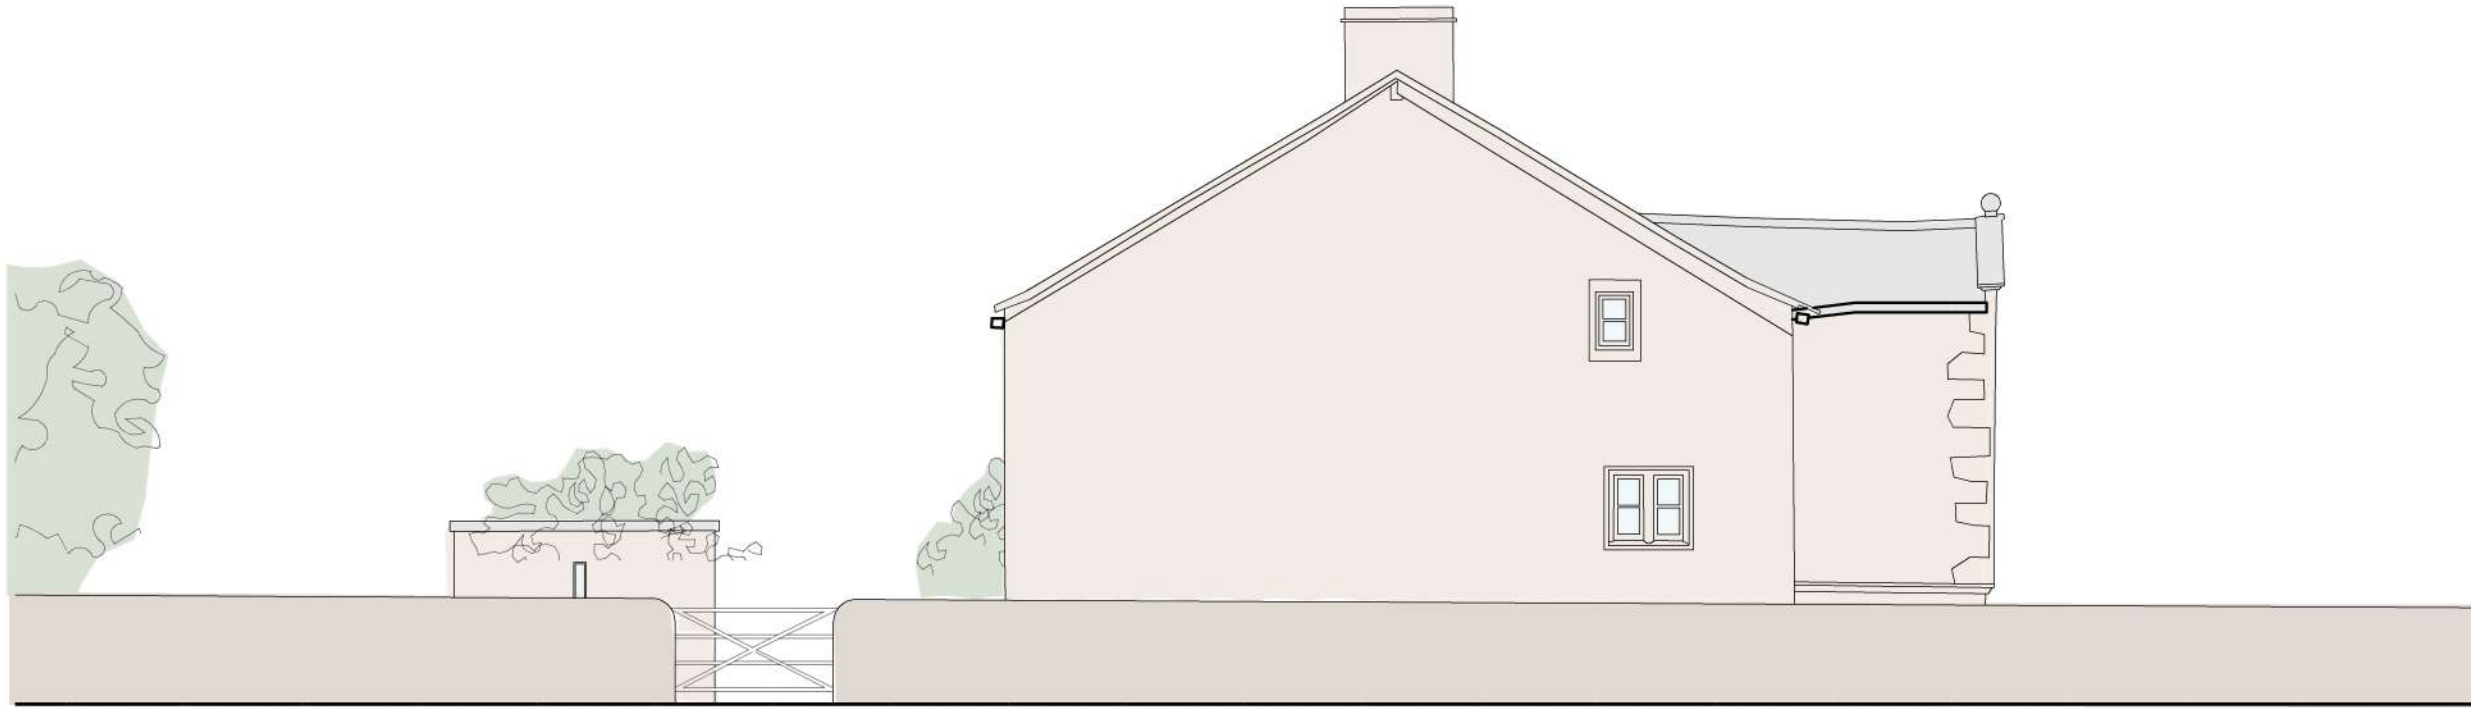

South Elevation
Elevation B

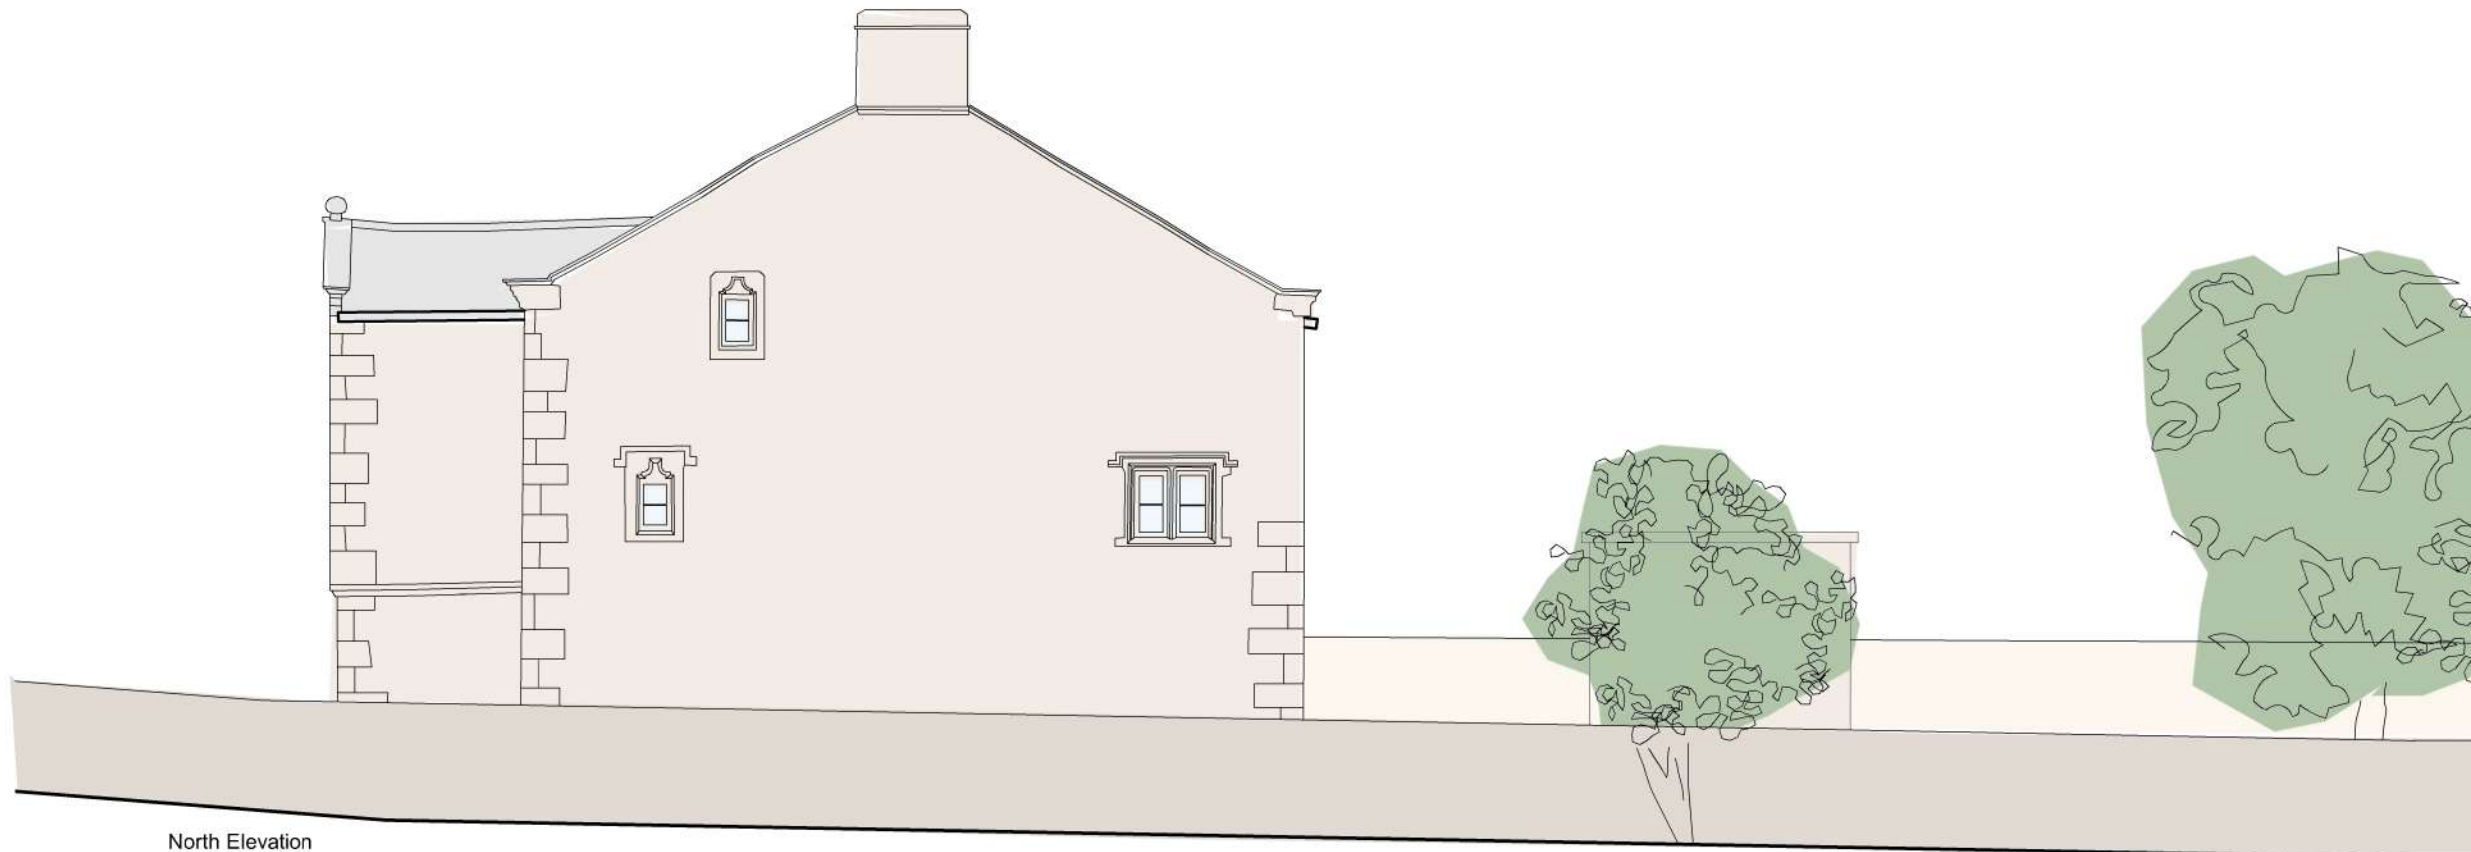

North Elevation
Elevation D

PLANNING

SCALE 1:100



DATE • 12.11.2024 DRAWN • RL
SCALE • 1:100 CHECKED • LM

PROJECT

Alder House Farmhouse
Pavilion

DRAWING

Existing North and South
Elevations

TRAIL
ARCHITECTS

12 CARPENTER STREET • PERTH • PH1 5LZ

01738 230360

WWW.TRILARCHITECTS.CO.UK

DRAWING No.

24010_PL(25)002