



All levels and dimensions to be checked on site prior to construction / fabrication, report discrepancies immediately. Scale for Planning purposes only. This drawing is copyright protected.

REVISION

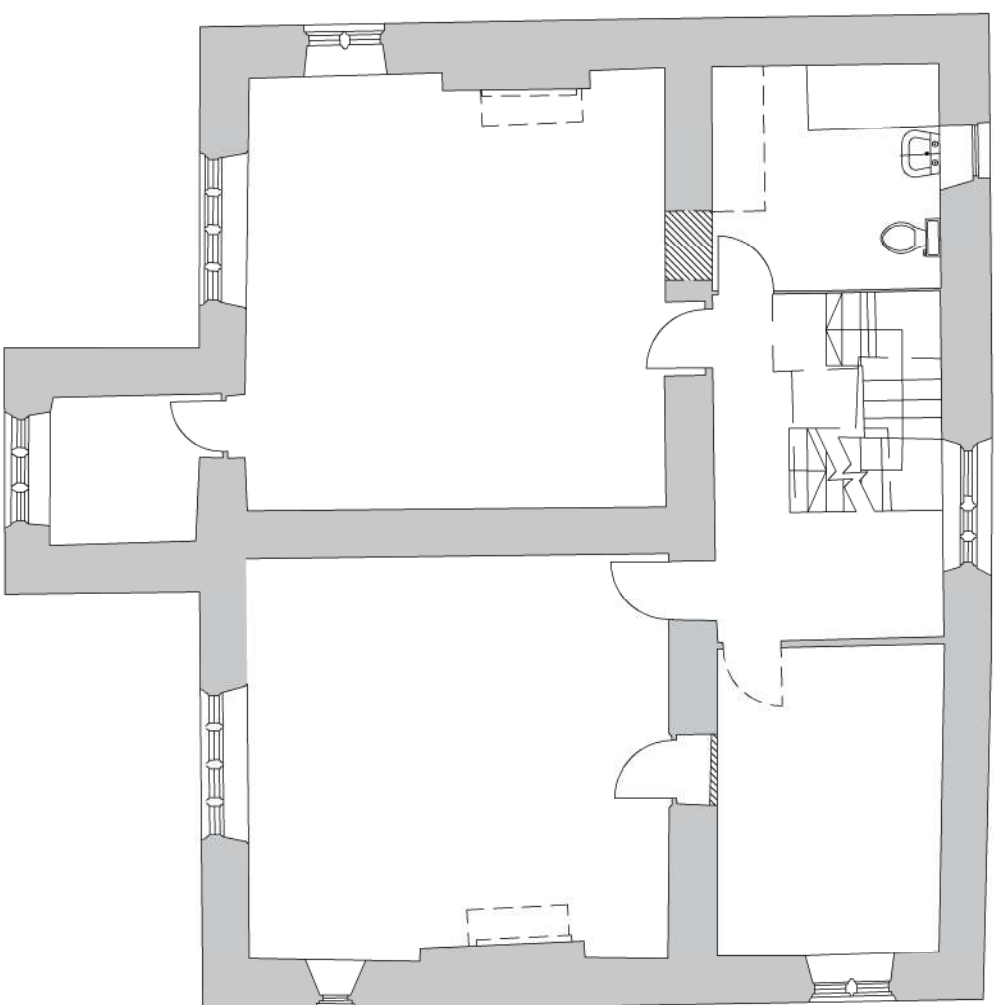

First Floor Plan

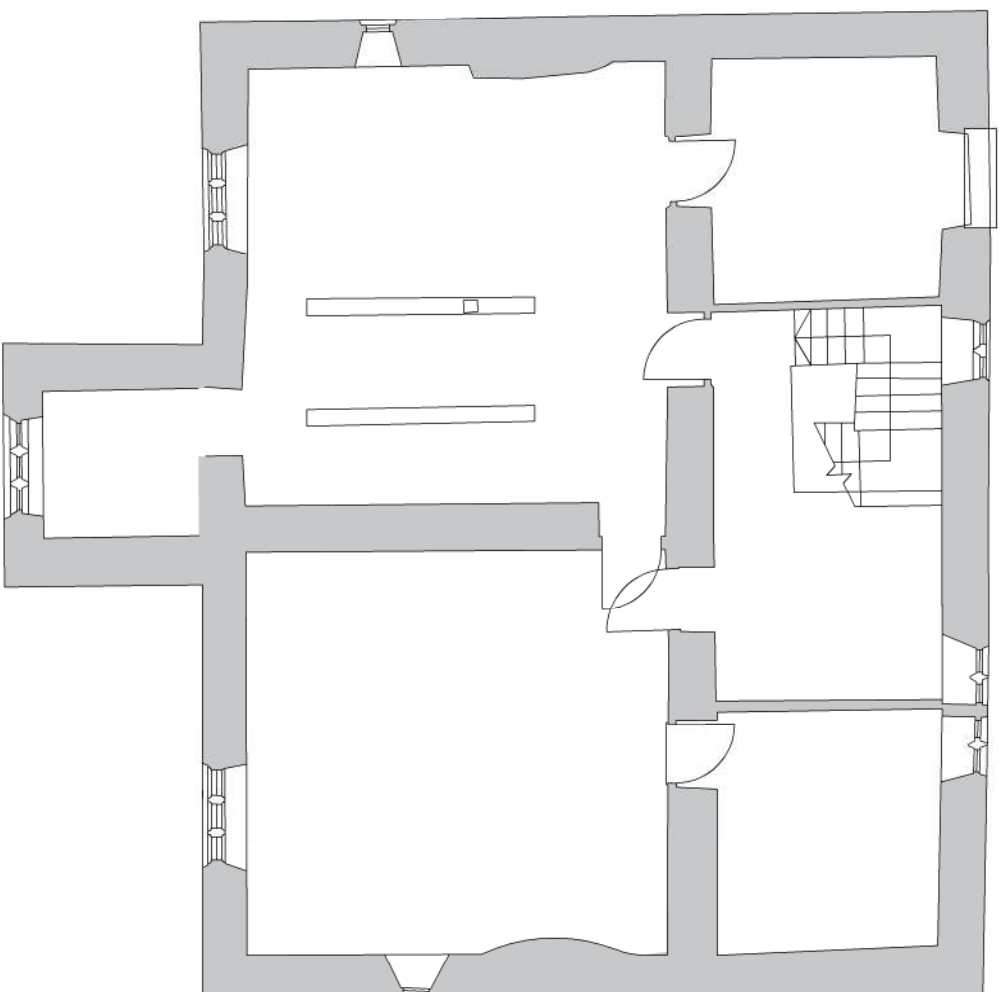

Second Floor Plan

PLANNING



SCALE 1:100



DATE • 12.11.2024 DRAWN • RL
 SCALE • 1:100 CHECKED • LM

PROJECT
 Alder House Farmhouse
 Pavilion

DRAWING
 Existing First/Second Floor Plan



12 CARPENTER STREET • PERTH • PH1 5LZ
 01738 230360
 WWW.TRAILARCHITECTS.CO.UK

DRAWING No.
 24010_PL(20)002