

All levels and dimensions to be checked on site prior to construction / fabrication, report discrepancies immediately. Scale for Planning purposes only. This drawing is copyright protected.

REVISION

PLANNING



SCALE 1:100



DATE • 12.11.2024 DRAWN • RL
SCALE • 1:100 CHECKED • LM

PROJECT
**Alder House Farmhouse
Pavilion**


DRAWING
Existing Ground Floor Plan



12 CARPENTER STREET • PERTH • PH1 5LZ
01738 230360
WWW.TRAILARCHITECTS.CO.UK

DRAWING No.

24010_PL(20)001

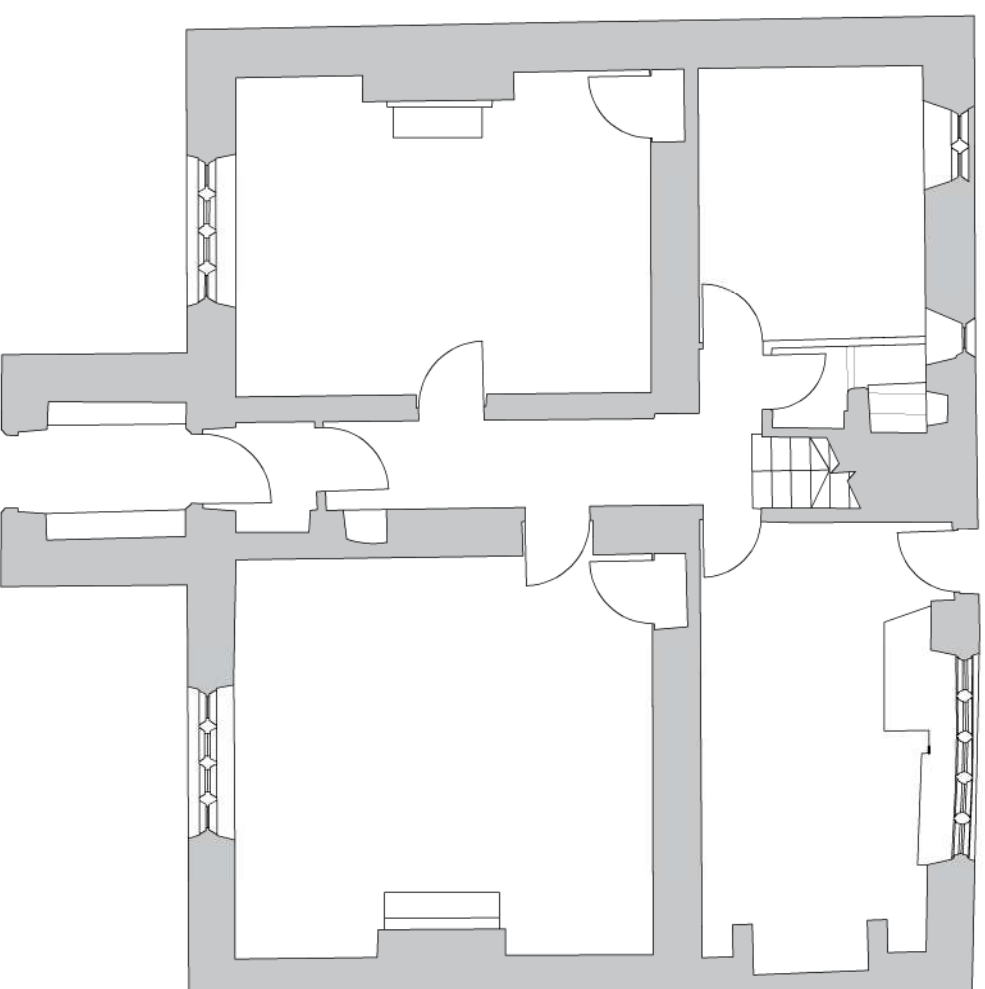

Ground Floor Plan