



NOTES
All levels and dimensions to be checked on site prior to construction / fabrication, report discrepancies immediately. Scale for Planning purposes only. This drawing is copyright protected.

REVISION

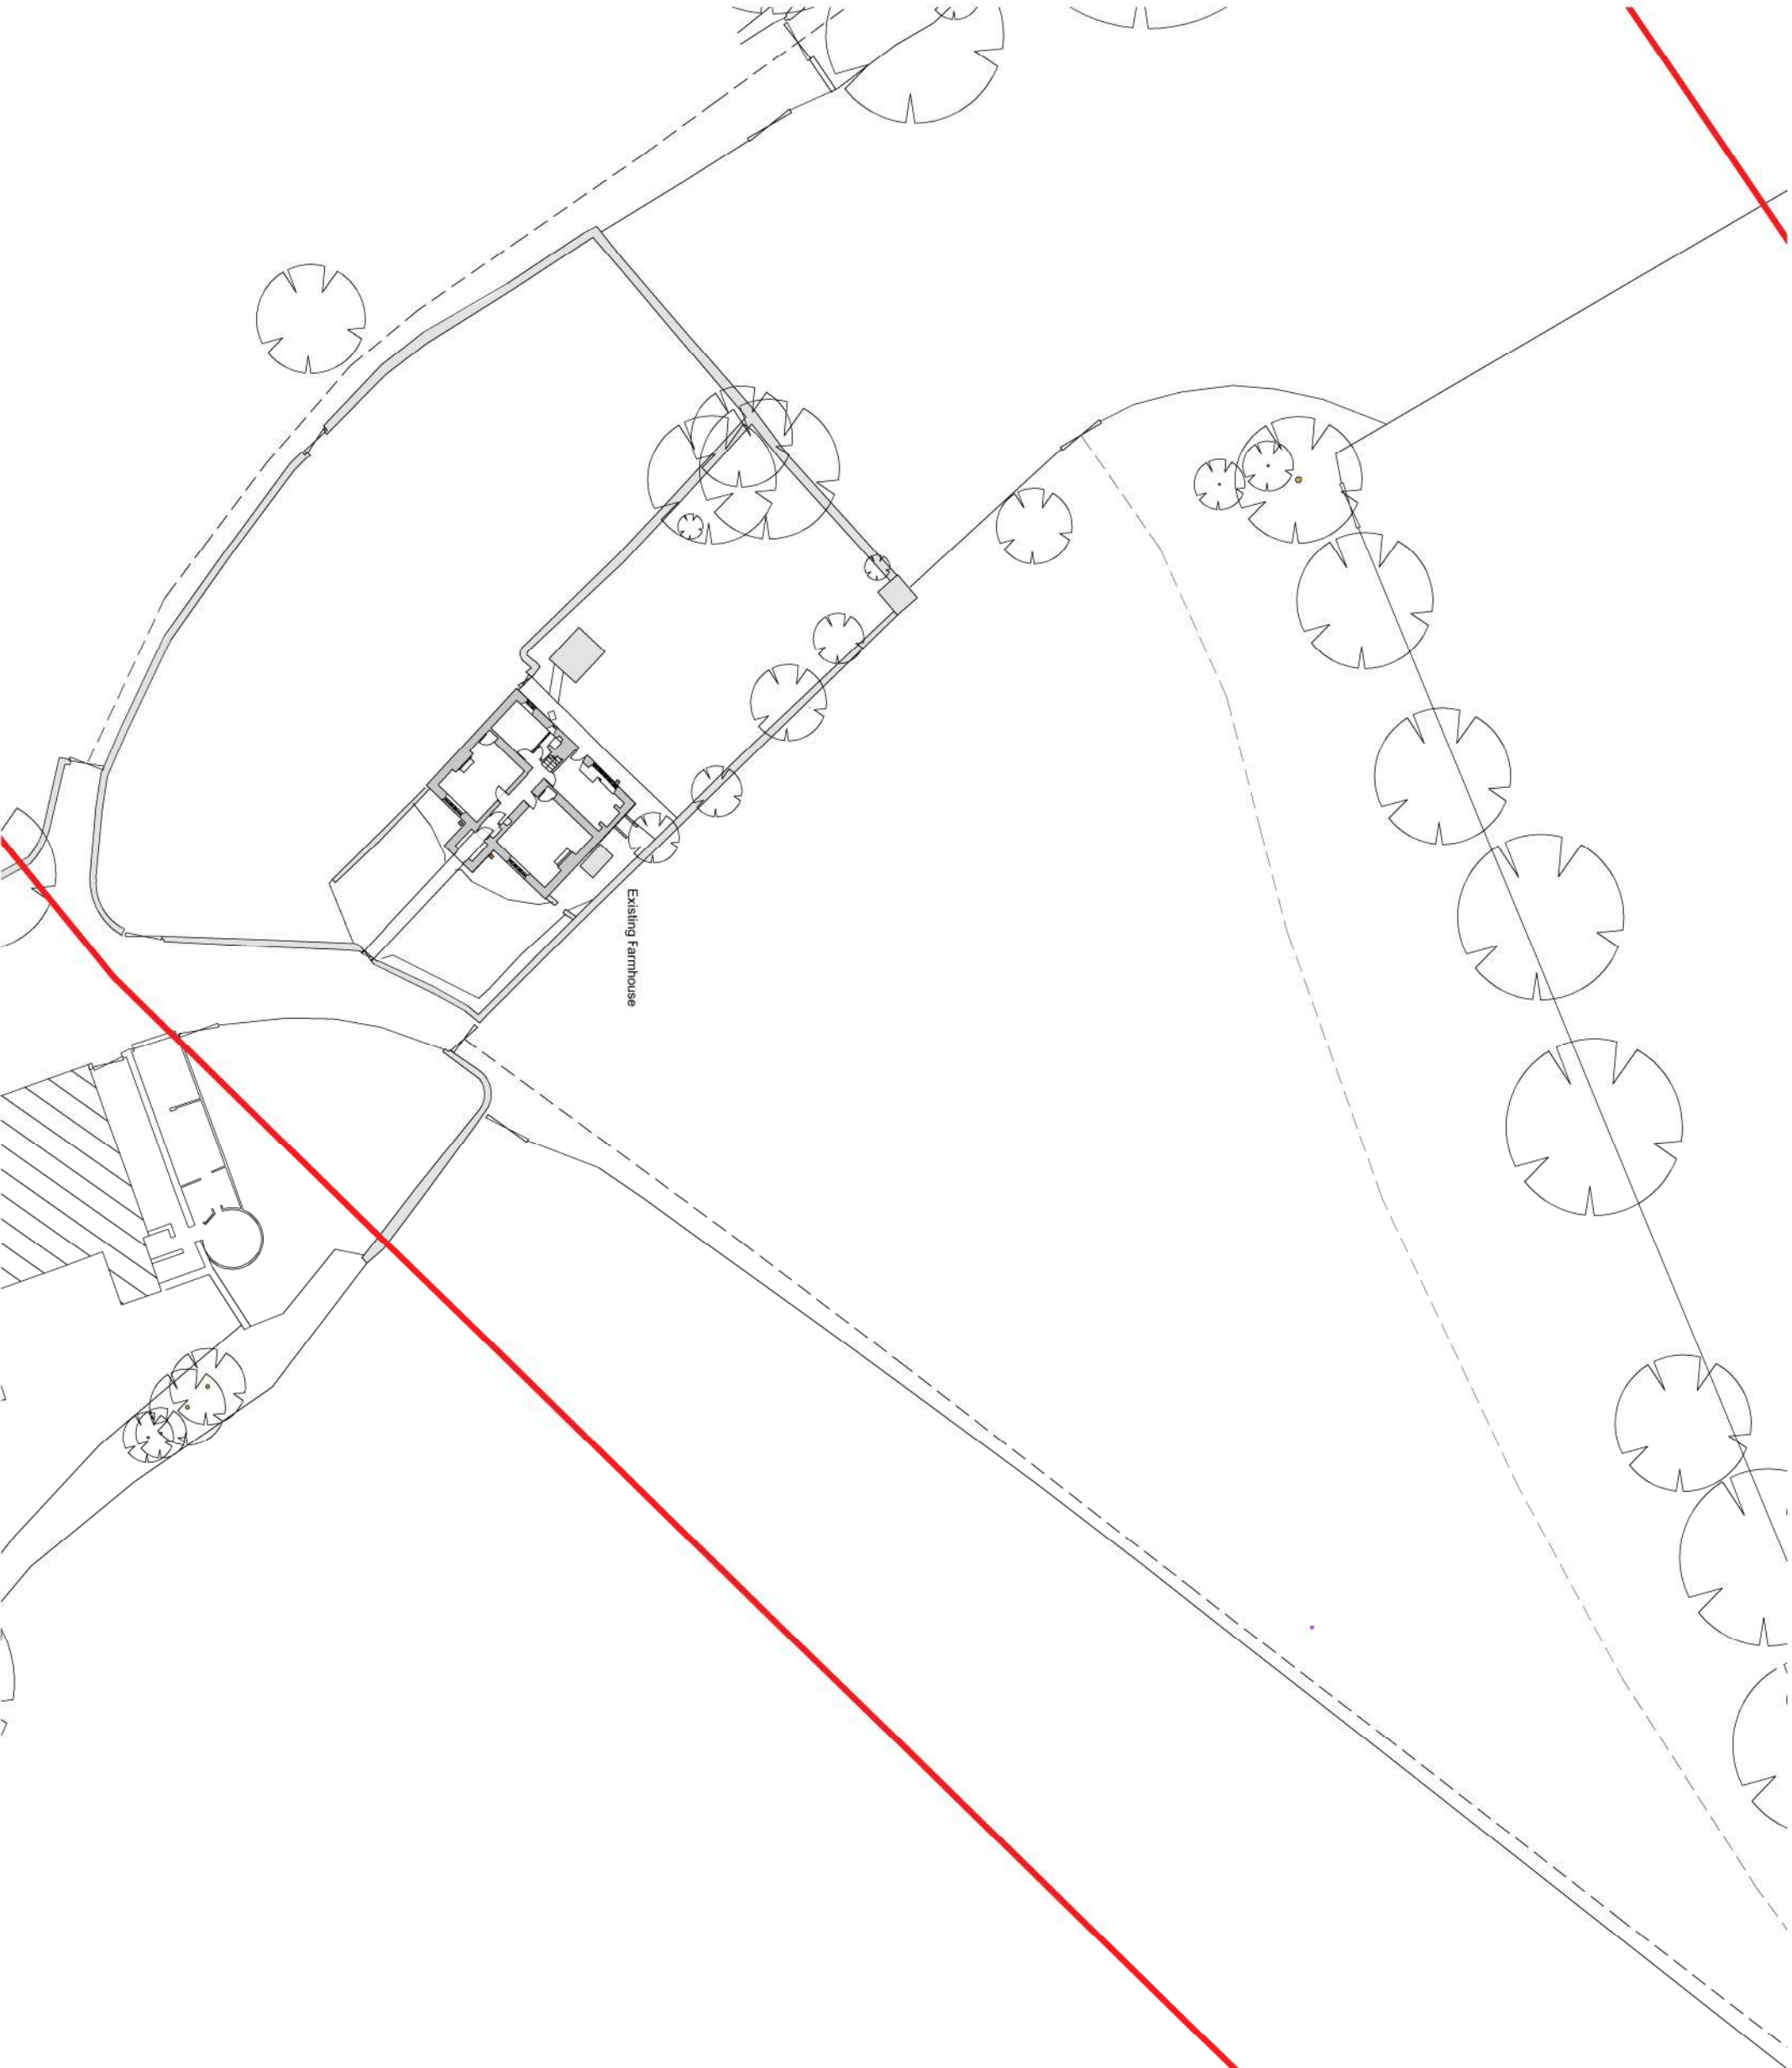

PLANNING

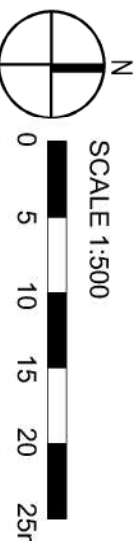

DATE • 12.11.2024 DRAWN • RL
SCALE • 1:500 CHECKED • LM

PROJECT
Alder House Farmhouse
Pavilion

DRAWING
Existing Site Plan



12 CARPENTER STREET • PERTH • PH1 5LZ
01738 230360
WWW.TRAILARCHITECTS.CO.UK

DRAWING No.
24010_PL(90)003