


All levels and dimensions to be checked on site prior to construction / fabrication; report discrepancies immediately.
Scale for Planning purposes only.
This drawing is copyright protected.

REVISION

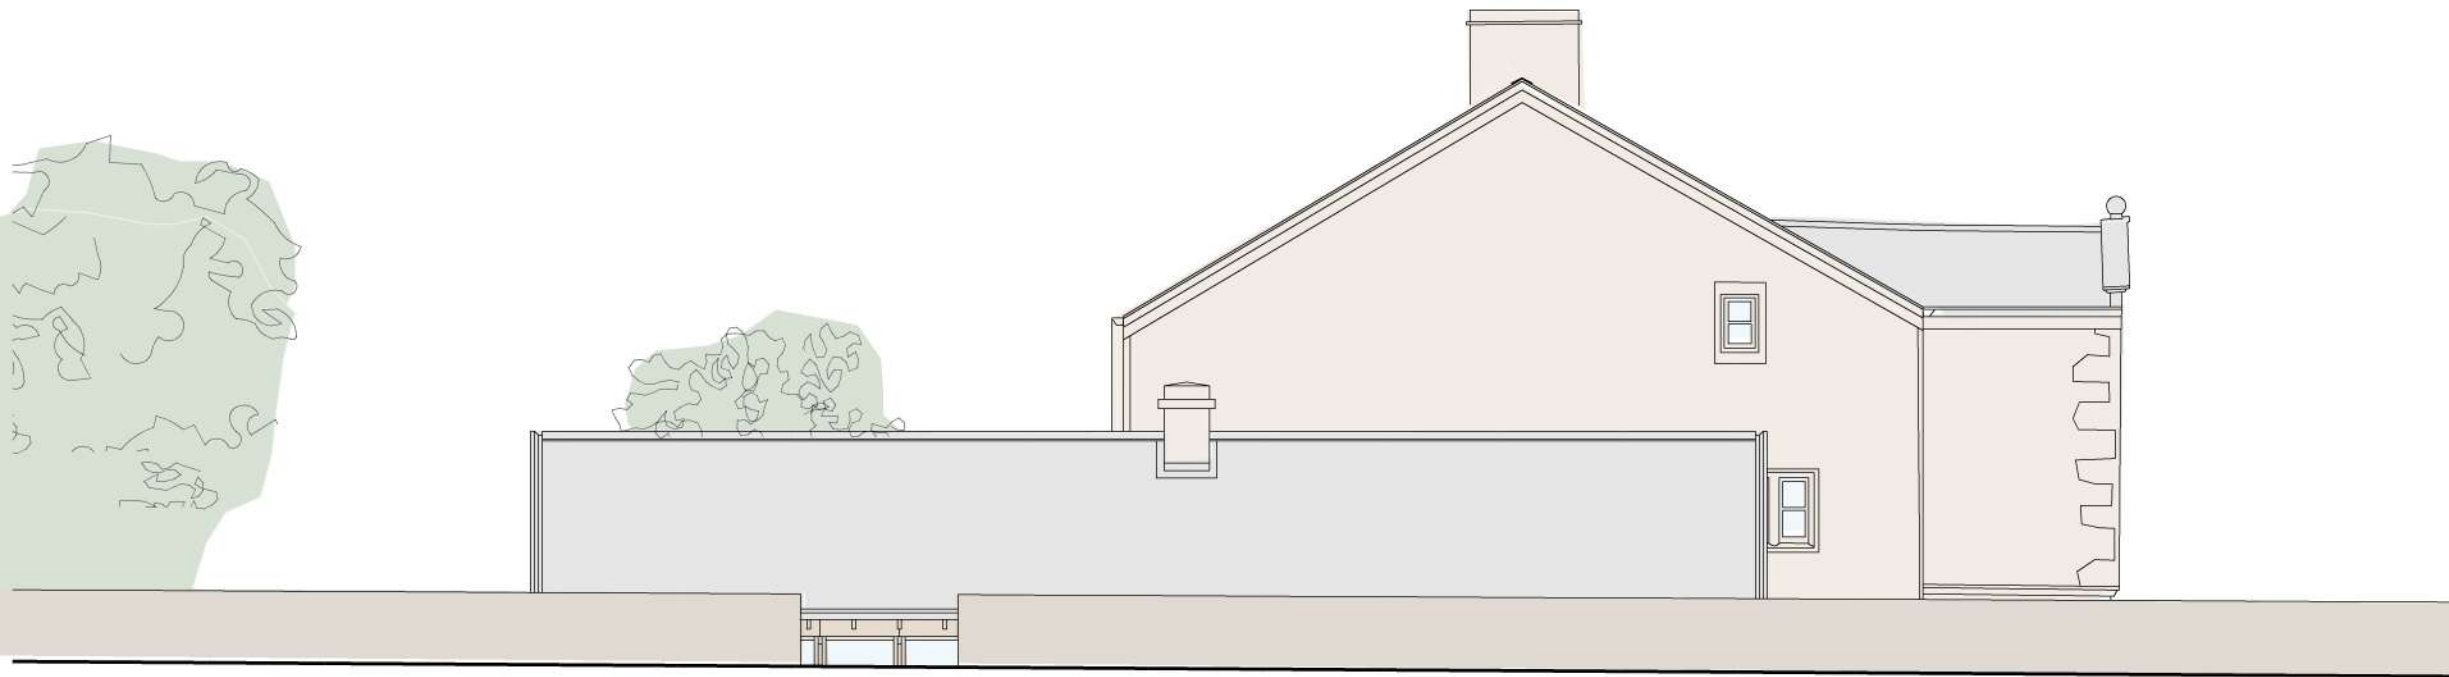

South Elevation
Elevation B



North Elevation
Elevation D

PLANNING

SCALE 1:100



DATE • 12.11.2024 DRAWN • RL
SCALE • 1:100 CHECKED • LM

PROJECT
**Alder House Farmhouse
Pavilion**

DRAWING
**Proposed North and South
Elevations**

**TRAIL
ARCHITECTS**

12 CARPENTER STREET • PERTH • PH1 5LZ
01738 230360
WWW.TRAILARCHITECTS.CO.UK

DRAWING No.
24010_PL(25)004