



NOTES
All levels and dimensions to be checked on site prior to construction / fabrication, report discrepancies immediately. Scale for Planning purposes only. This drawing is copyright protected.

REVISION

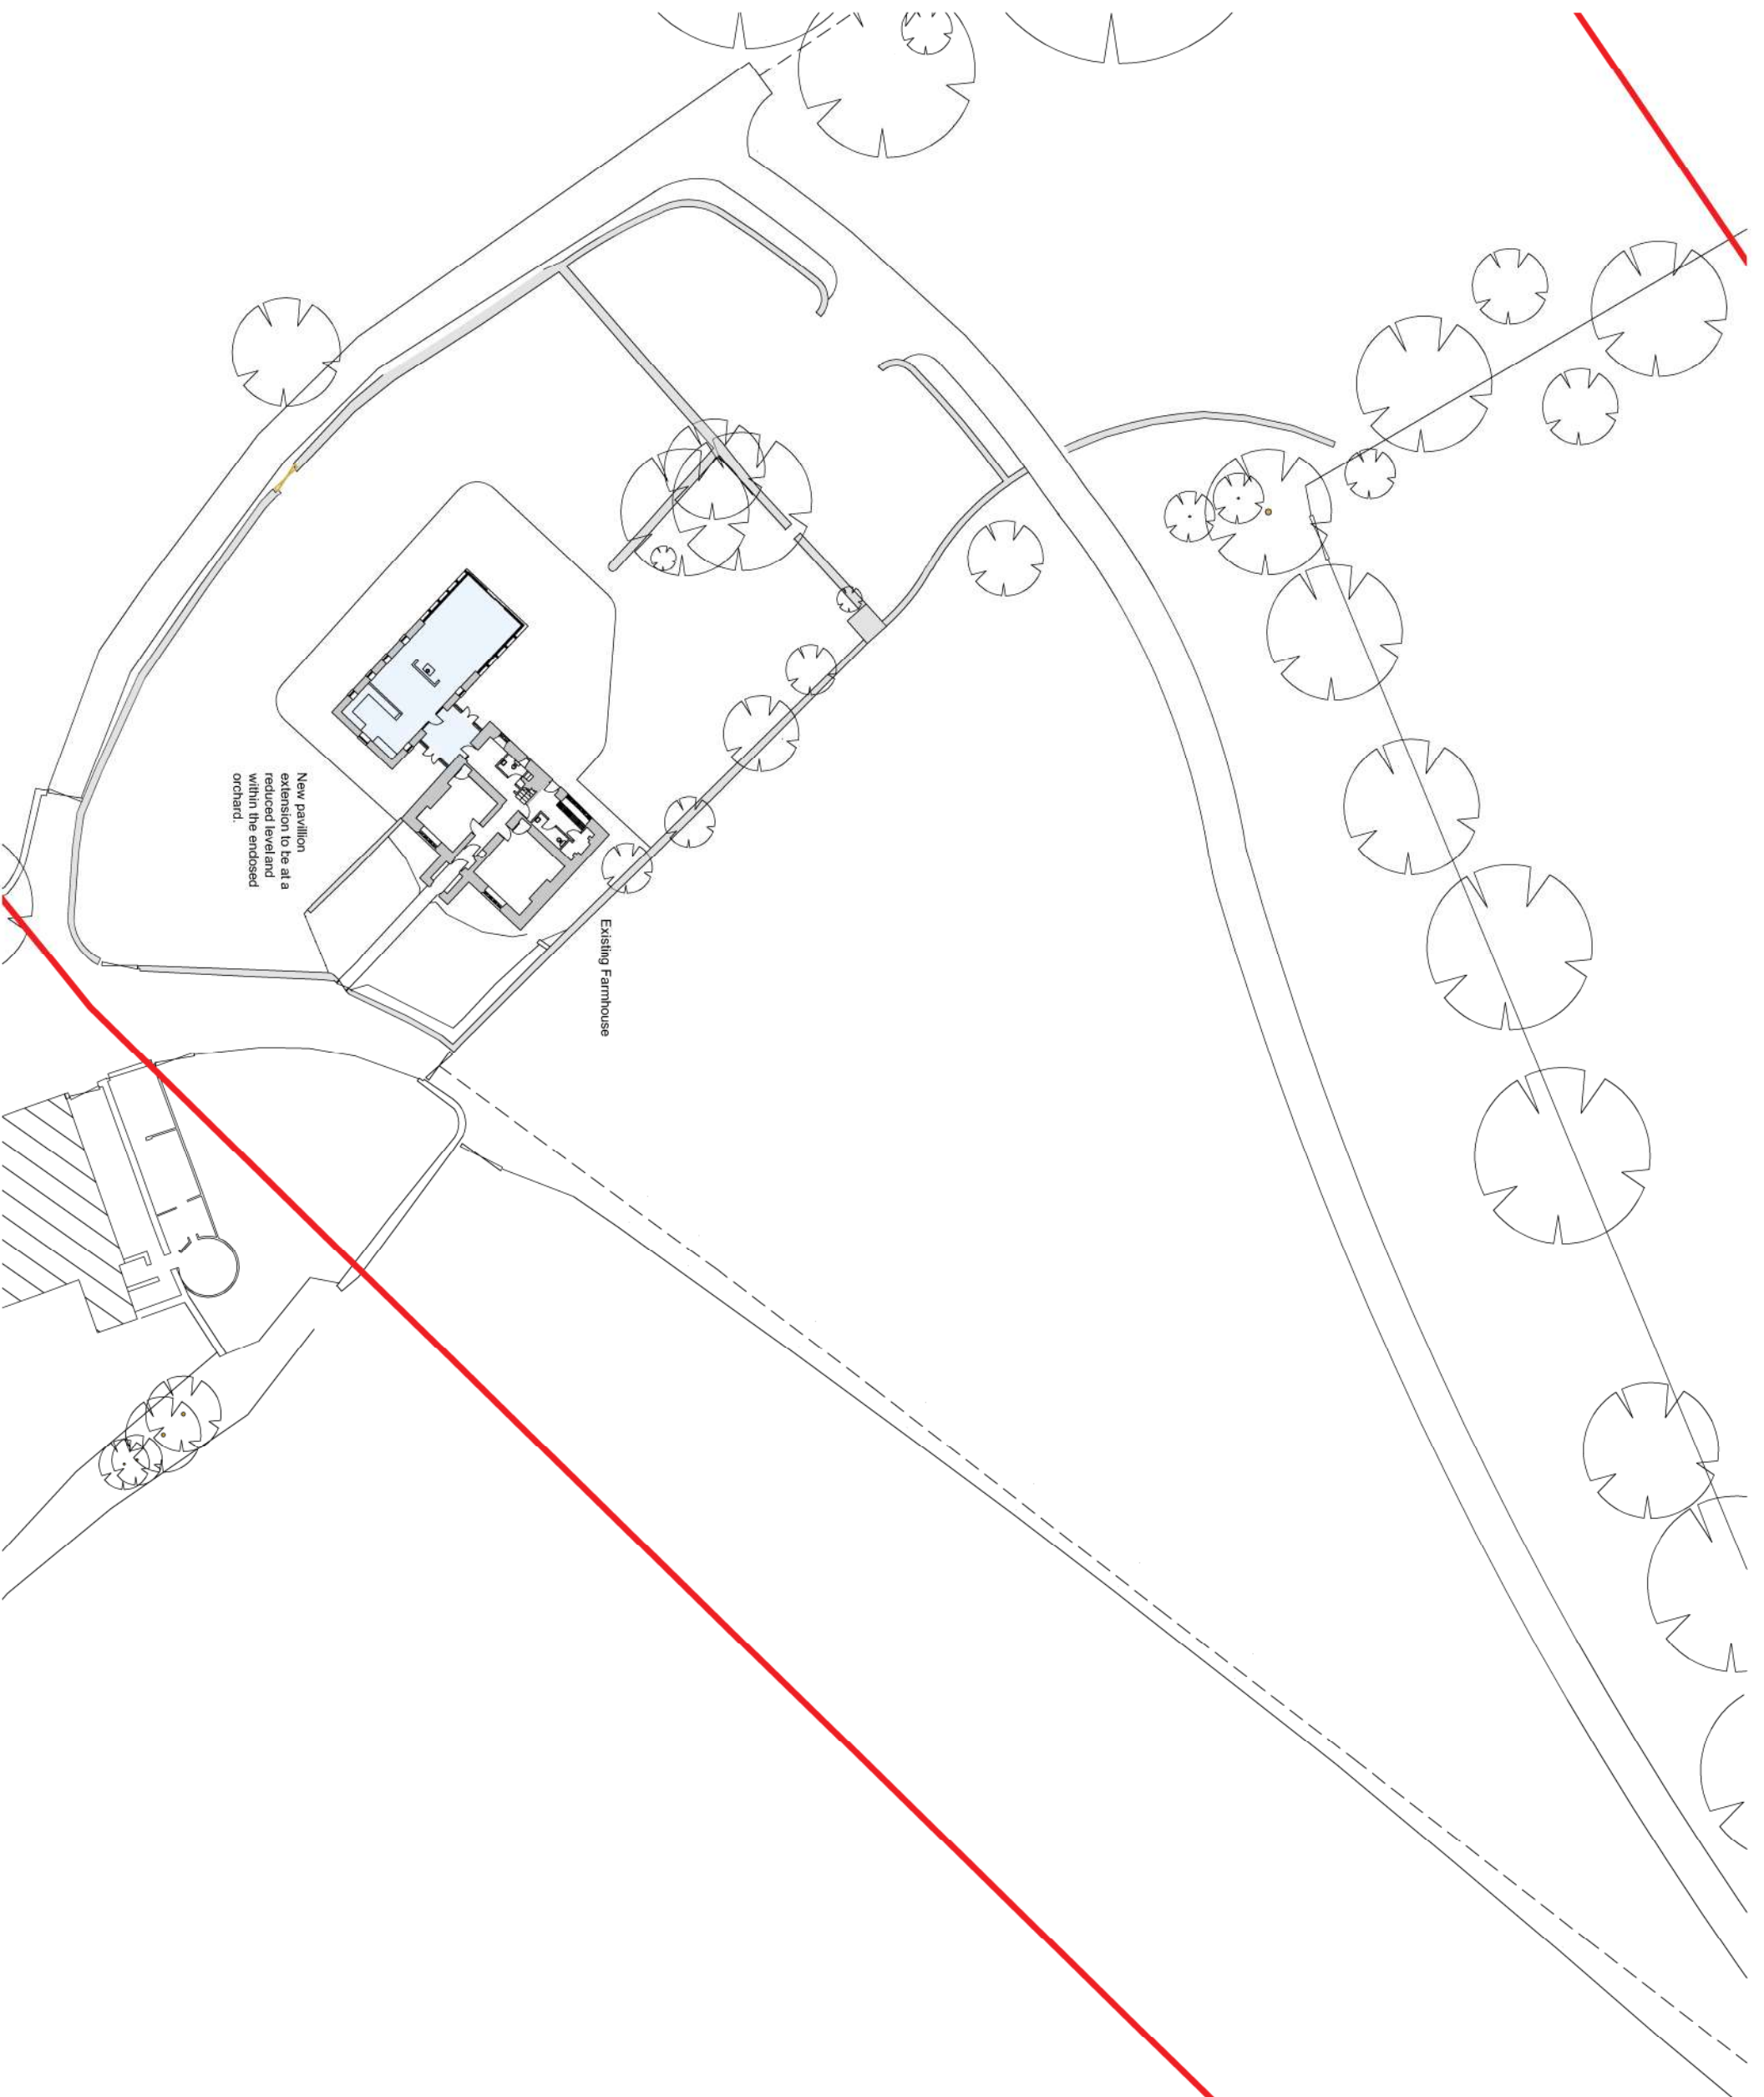

- Extents of Proposed Pavilion
- Site Boundary

PLANNING

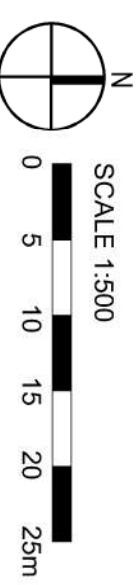

DATE • 12.11.2024 DRAWN • RL
 SCALE • 1:500 CHECKED • LM

PROJECT
 Alder House Farmhouse
 Pavilion

DRAWING
 Proposed Site Plan



12 CARPENTER STREET • PERTH • PH1 5LZ
 01738 230360
 WWW.TRAILARCHITECTS.CO.UK

DRAWING No.
 24010_PL(90)004