


All levels and dimensions to be checked on site prior to construction / fabrication; report discrepancies immediately.
 Scale for Planning purposes only.
 This drawing is copyright protected.

REVISION

1. Reclaimed Local Stone Roof Slates
2. Stone Chimney
3. Local Stone Roughly Squared and Coursed With Margins
4. Timber Framed Windows
5. Glazing Set Back Behind Treated Timber Brise Soleil
6. Rafter Overhang at Eaves

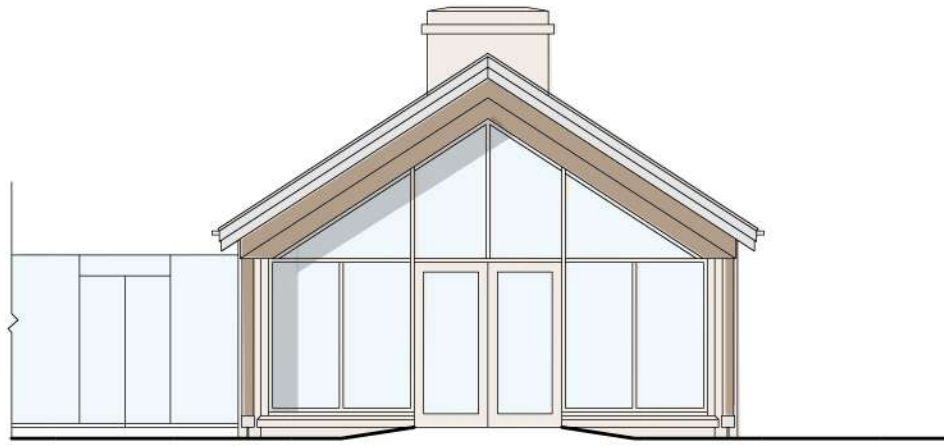


North Elevation



West Elevation

PLANNING

SCALE 1:100

 

DATE • 12.11.2024 DRAWN • RL
 SCALE • 1:100 CHECKED • LM


PROJECT
**Alder House Farmhouse
 Pavilion**

DRAWING
**Proposed Elevations
 Pavillion Only**



12 CARPENTER STREET • PERTH • PH1 5LZ
 01738 230360
 WWW.TRAILARCHITECTS.CO.UK

DRAWING No.
24010_PL(25)005

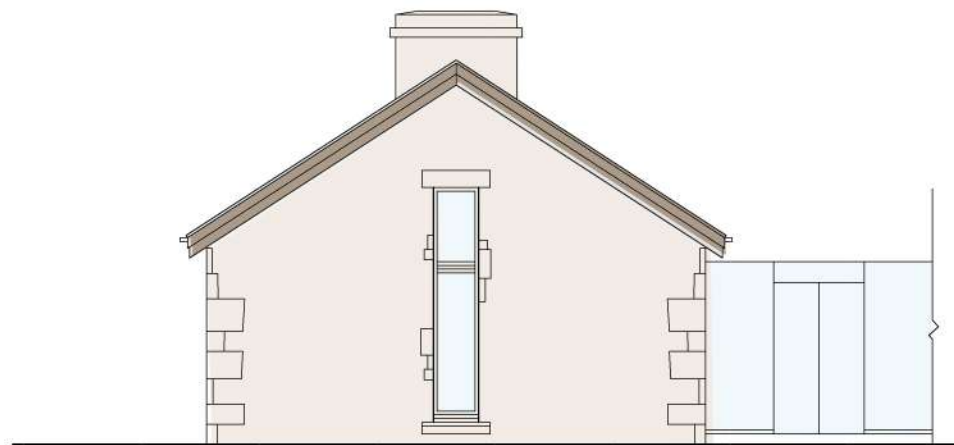

South Elevation



East Elevation

Extent of glazed link