
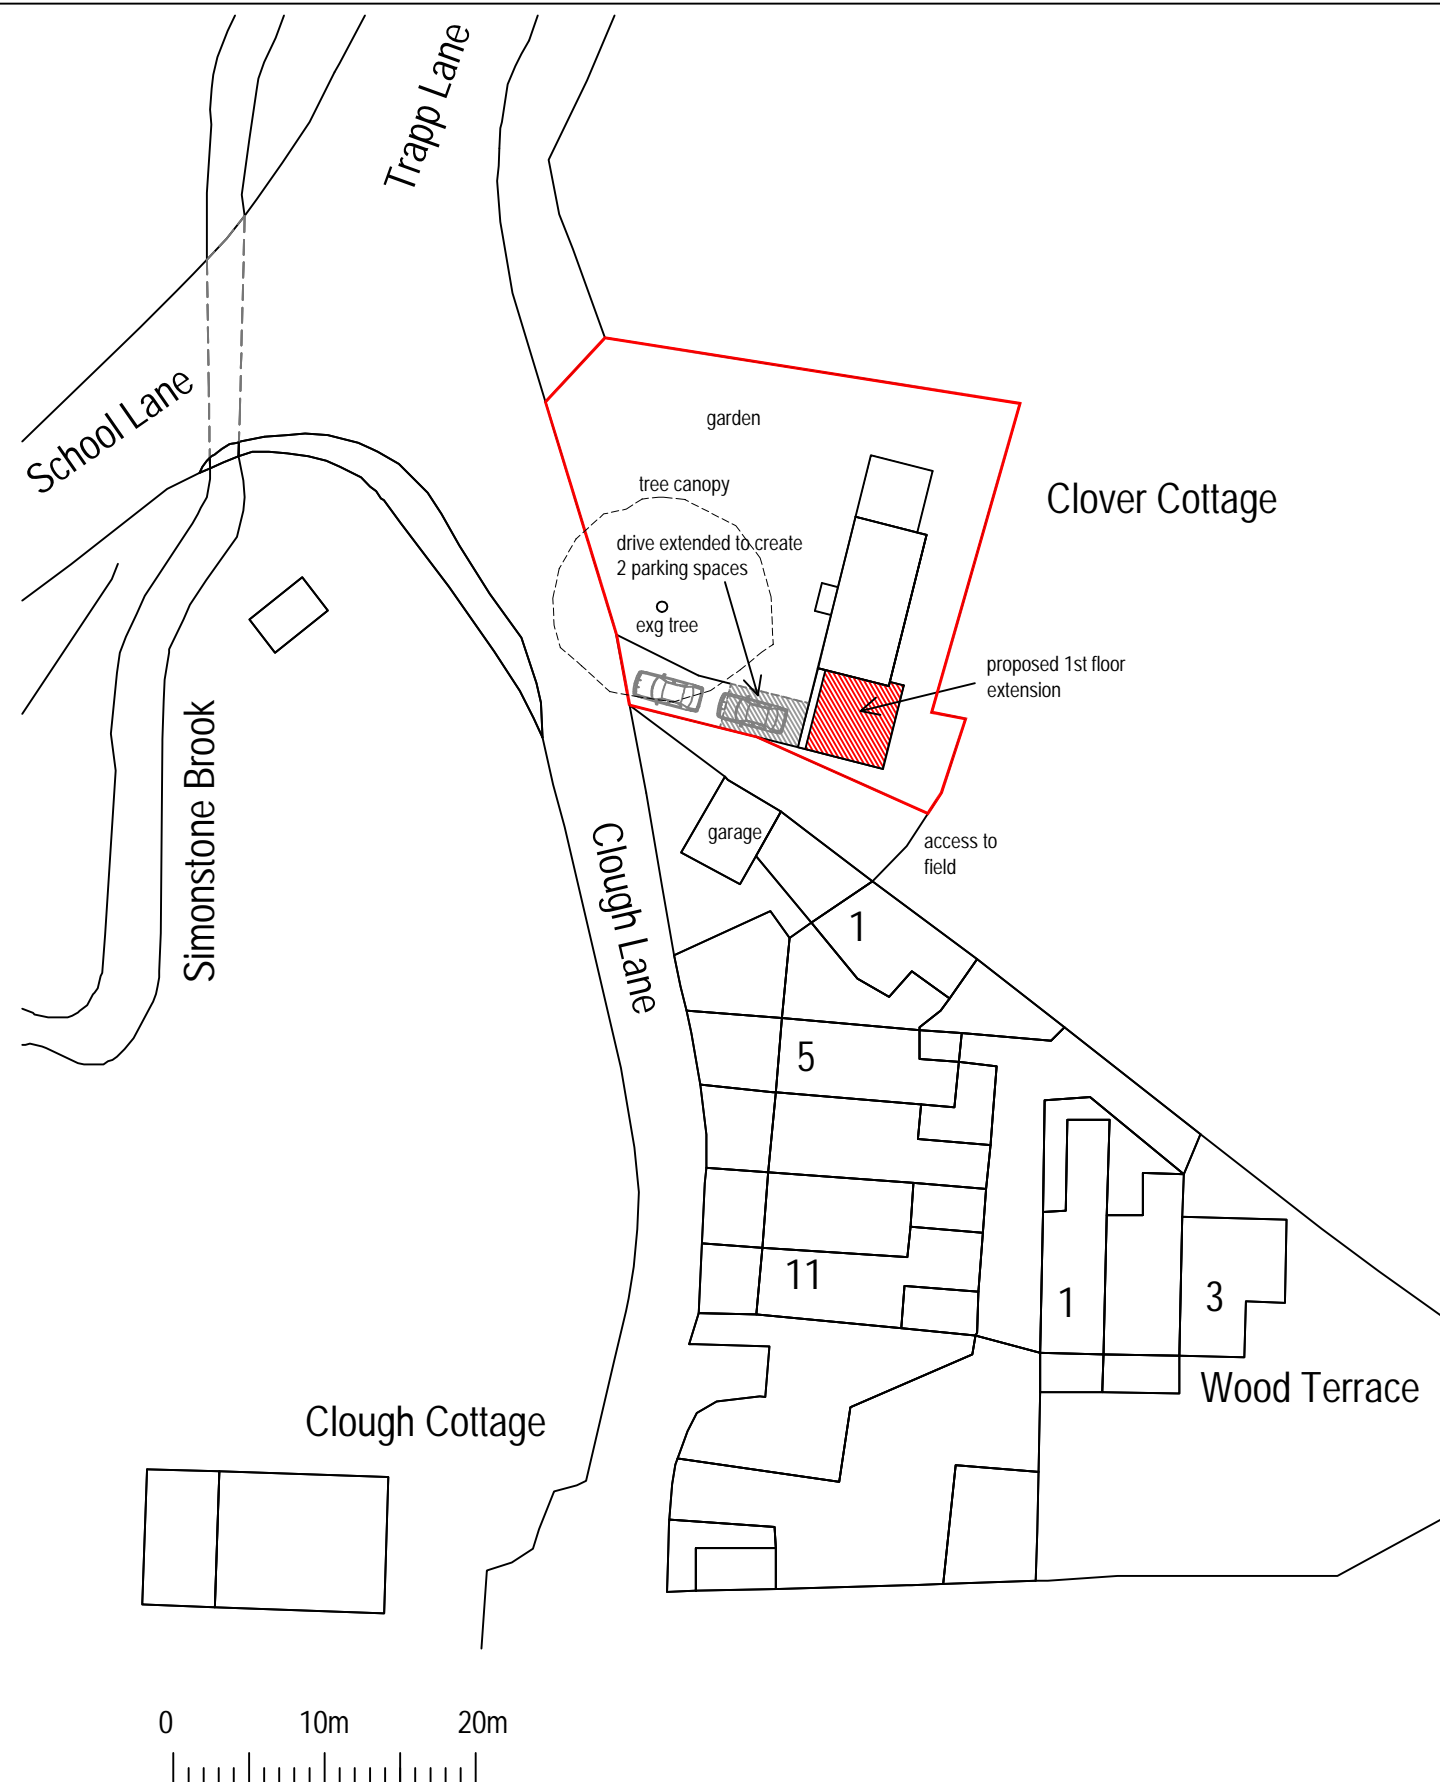


Location Plan scale 1:1250

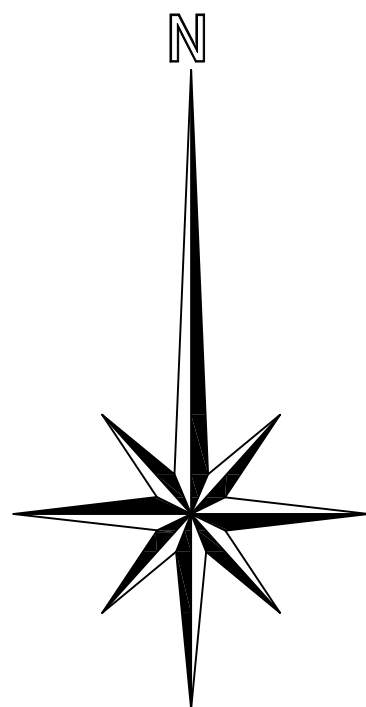

Site Plan scale 1:500

Amendment B Extension set back from front of house Feb 25
Amendment A Existing tree position added Dec 24

Project Proposed First Floor Extension, Clover Cottage, Clough Lane, Simonstone, BB12 7HW		
Client Mr. J. Nicholas	Date Nov 2024	Drawn CW
Description Location Plan	Scale as shown @ A3	Drawing No 691/03B