






Existing Front Elevation

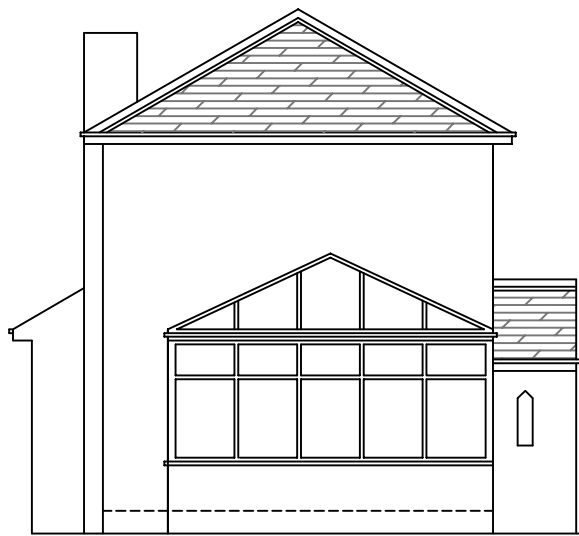


Existing Side Elevation

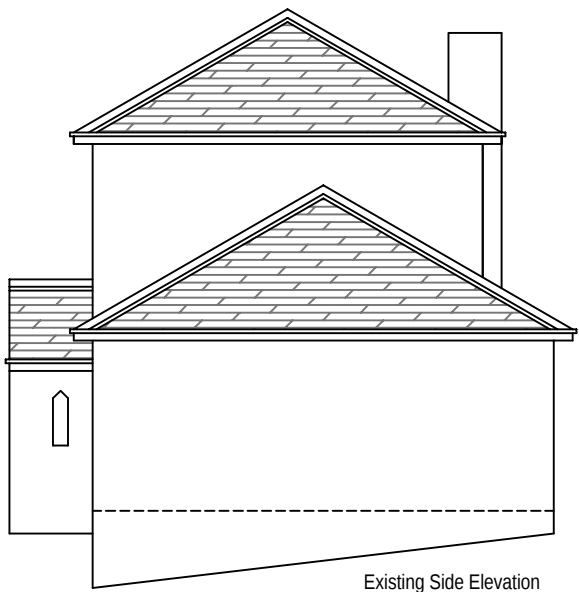


Existing Side Elevation

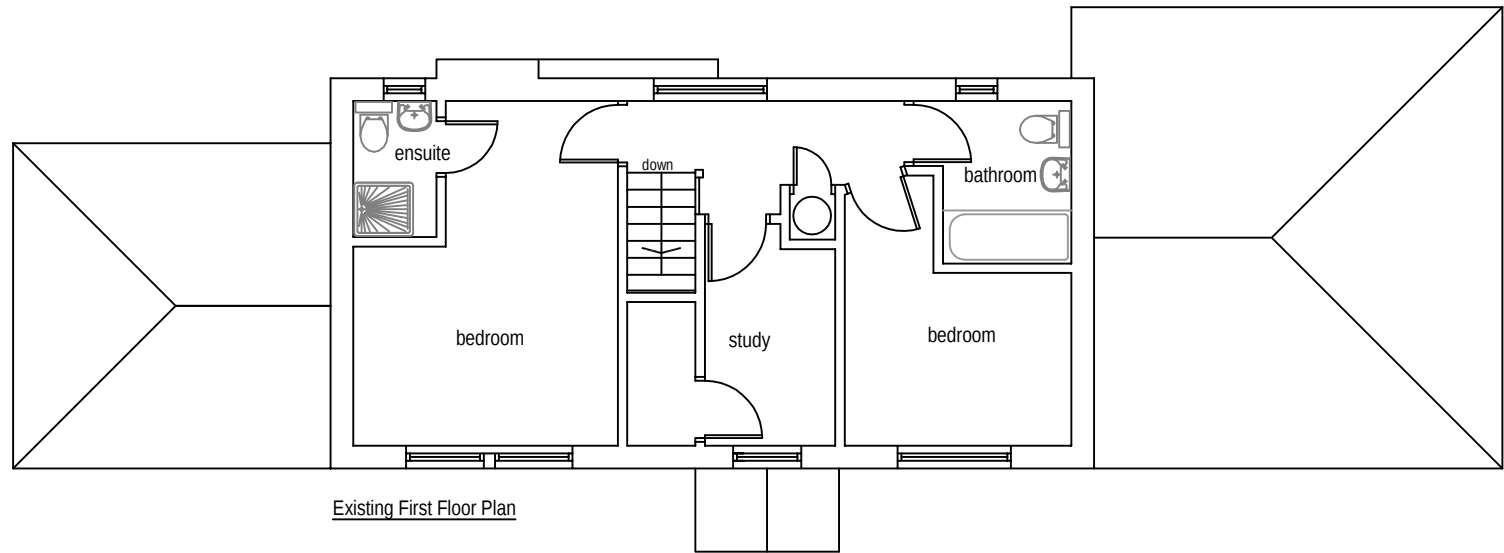


Existing First Floor Plan

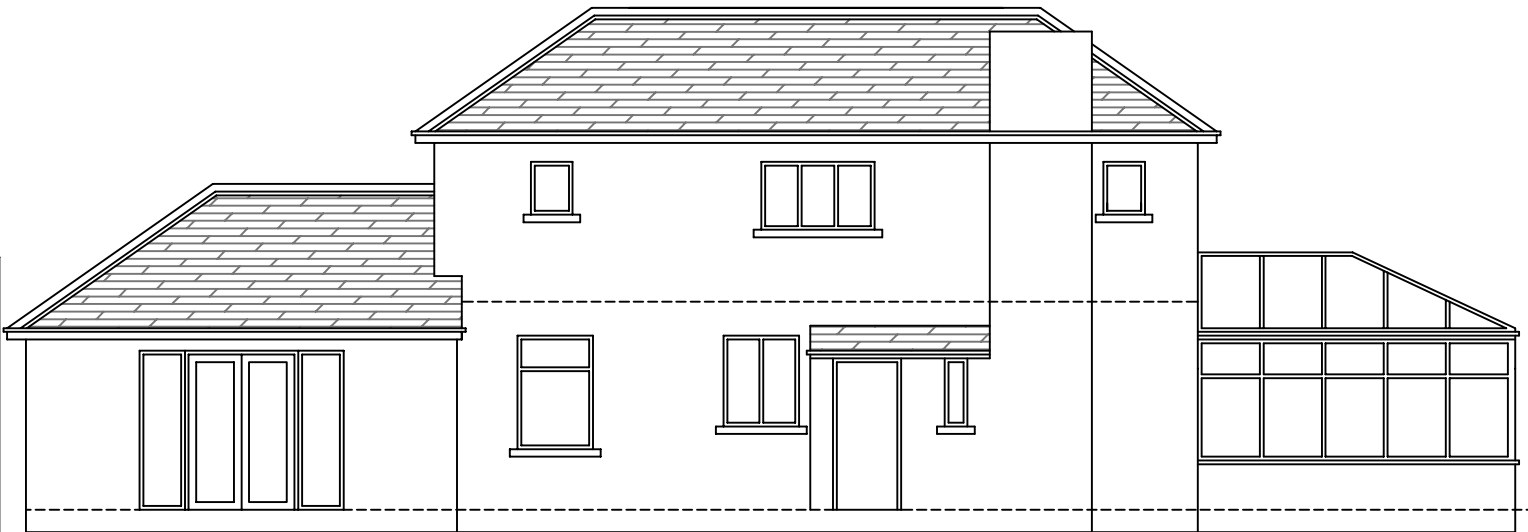


Existing Rear Elevation

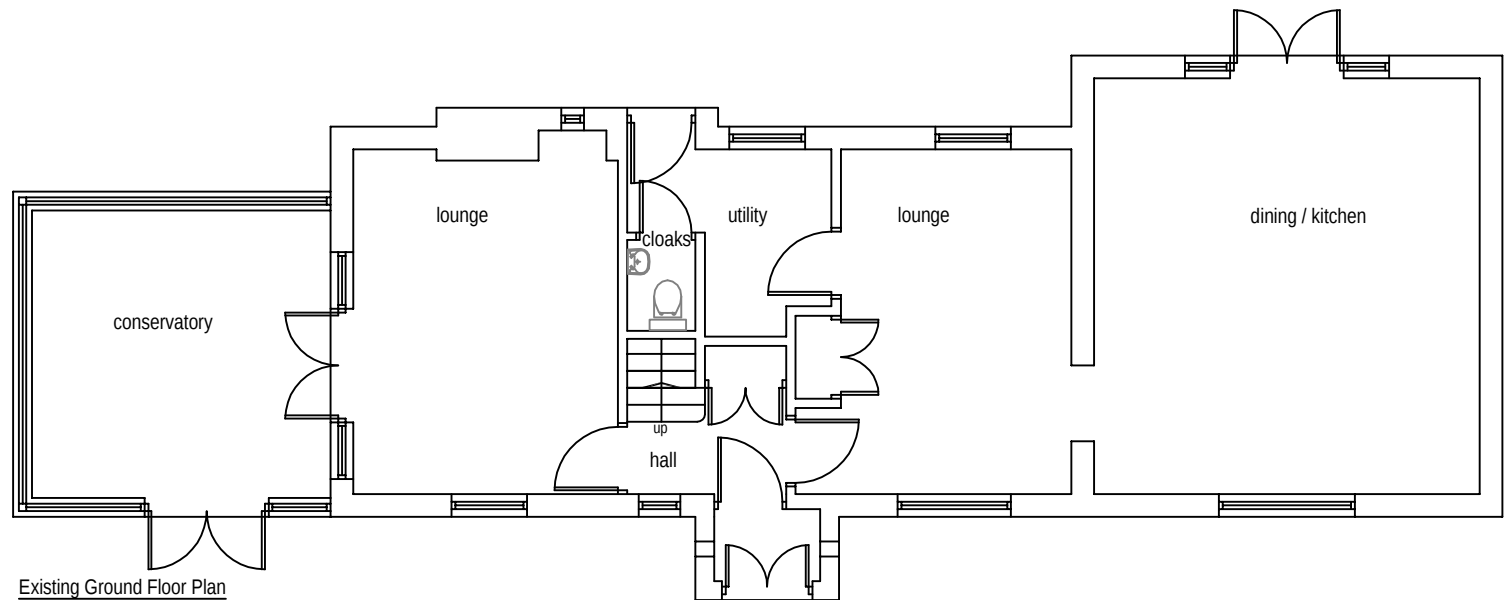

Existing Ground Floor Plan

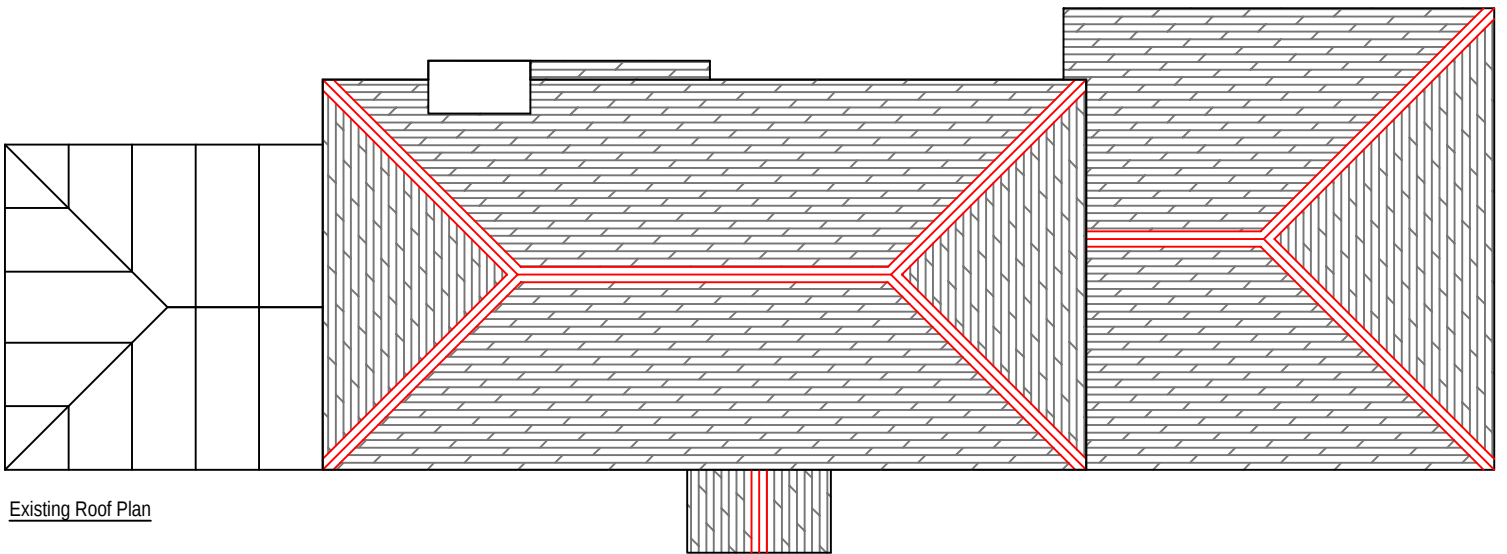

Existing Roof Plan

 

PLANNING DRAWING

Project Proposed First Floor Extension, Clover Cottage, Clough Lane, Simonstone, BB12 7HW		
Client Mr. J. Nicholas	Date Nov 2024	Drawn CW
Description Existing Layout	Scale 1:100 @ A3	Drawing No 691 / 01