




Proposed Front Elevation

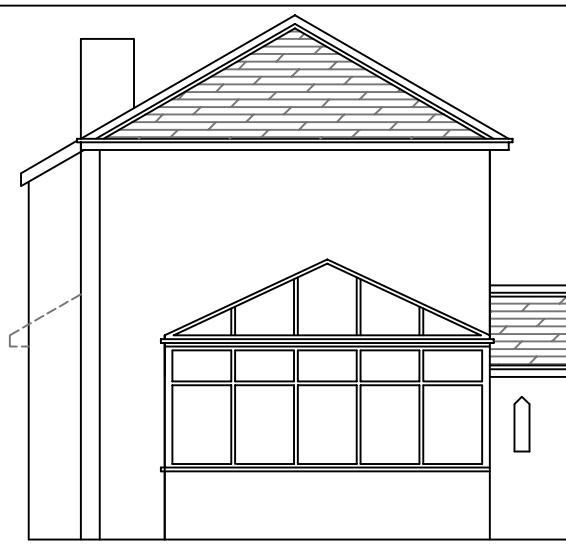


Proposed Side Elevation

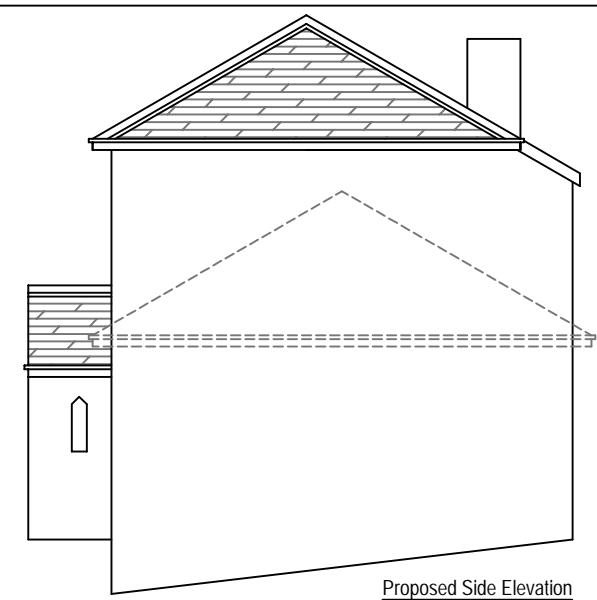


Proposed Side Elevation

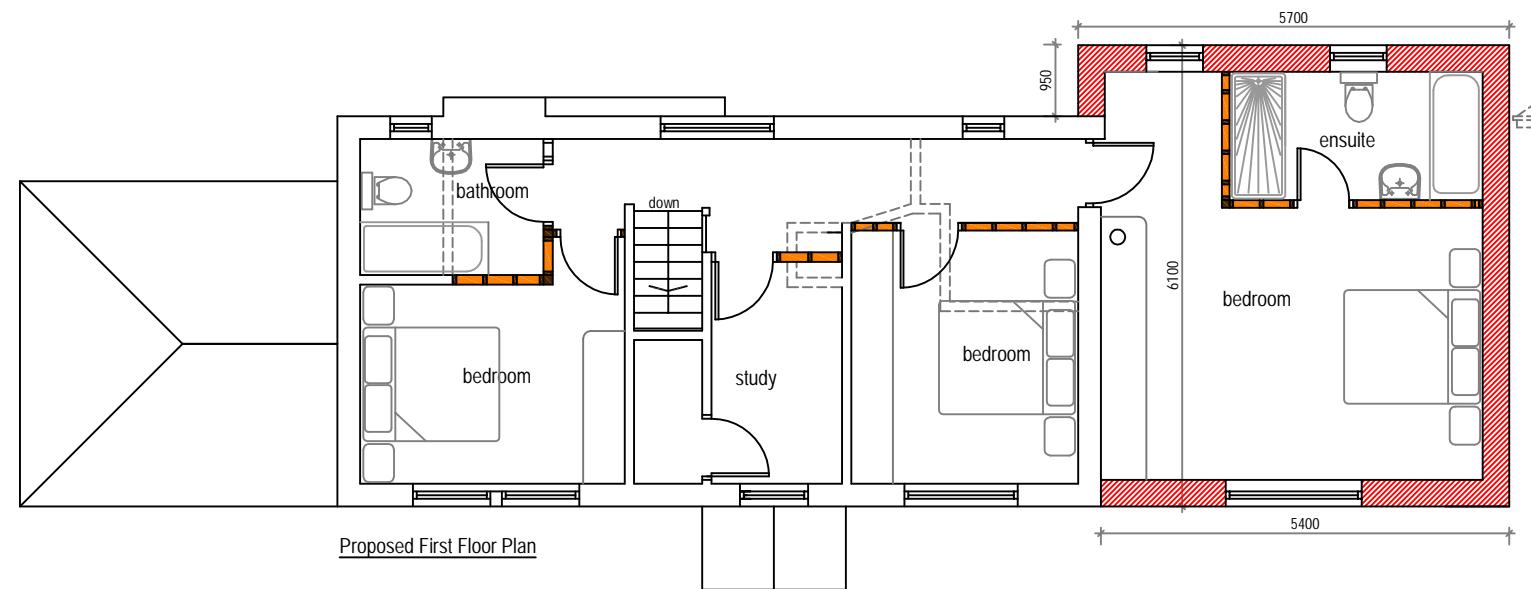


Proposed First Floor Plan

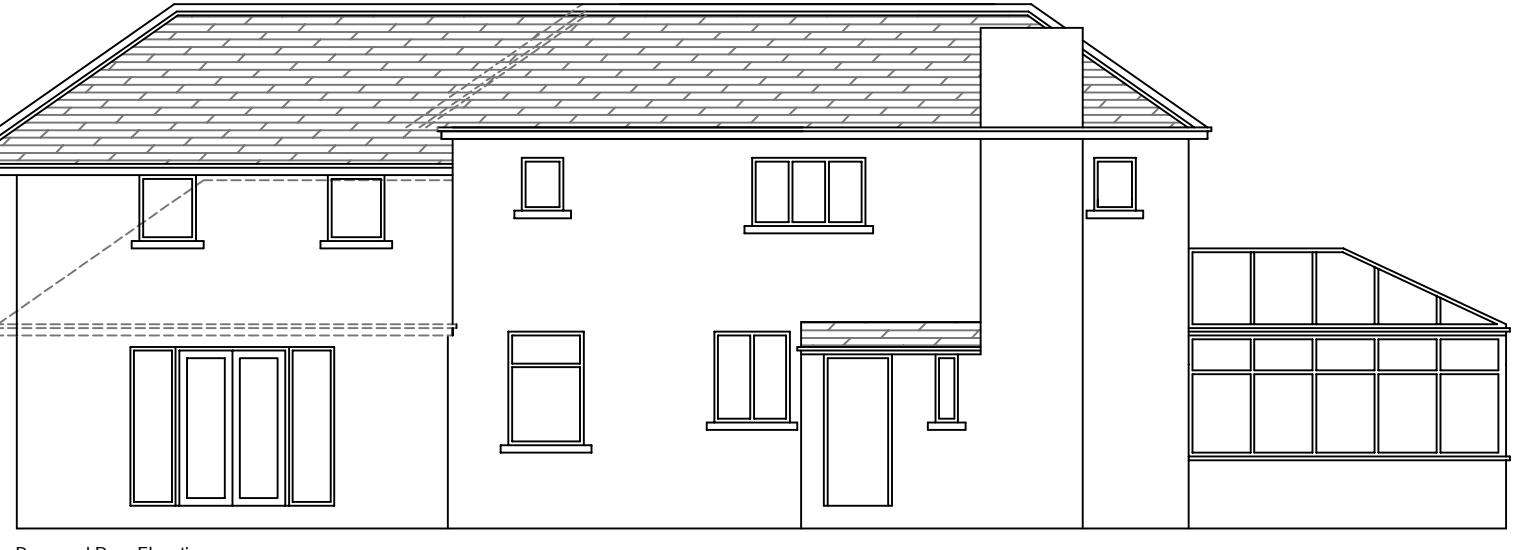

Proposed Rear Elevation

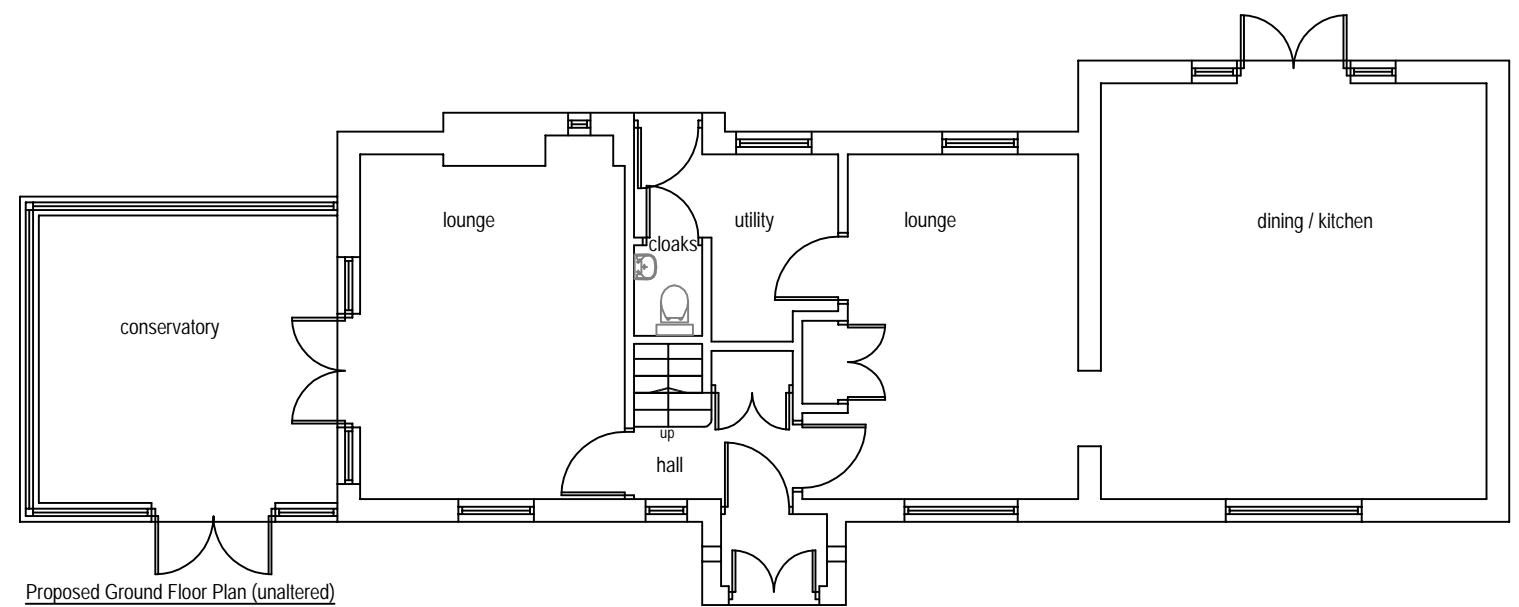

Proposed Ground Floor Plan (unaltered)

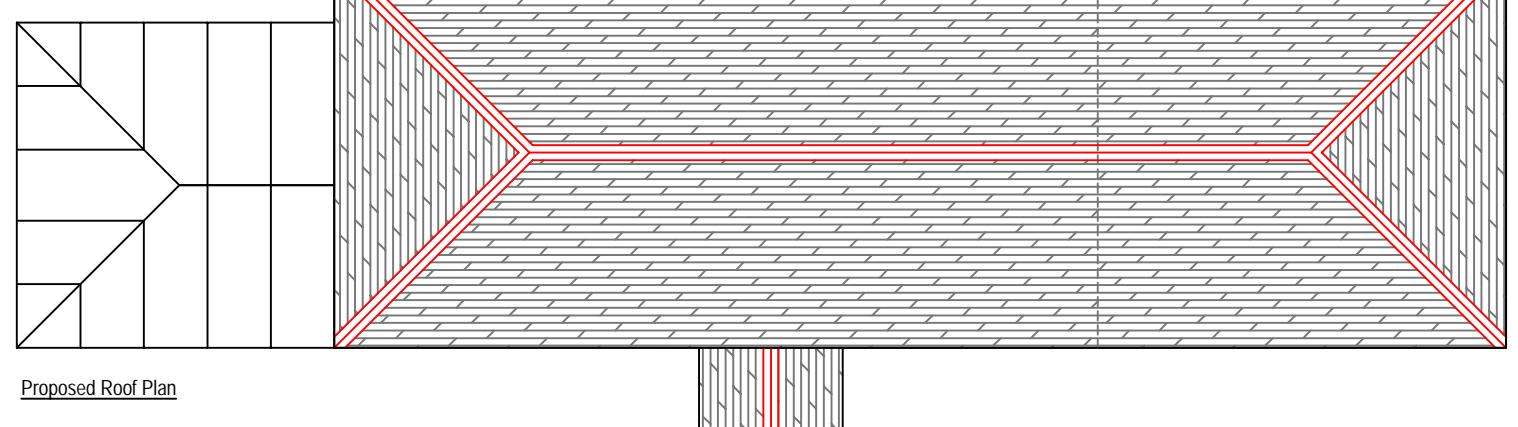

Proposed Roof Plan

PLANNING DRAWING

Project	Proposed First Floor Extension, Clover Cottage, Clough Lane, Simonstone, BB12 7HW	
Client	Mr. J. Nicholas	Date Nov 2024
Description	Proposed Layout	Drawn CW Scale 1:100 @ A3 Drawing No 691/03