



General Note:

This drawing has been prepared for planning application purposes only

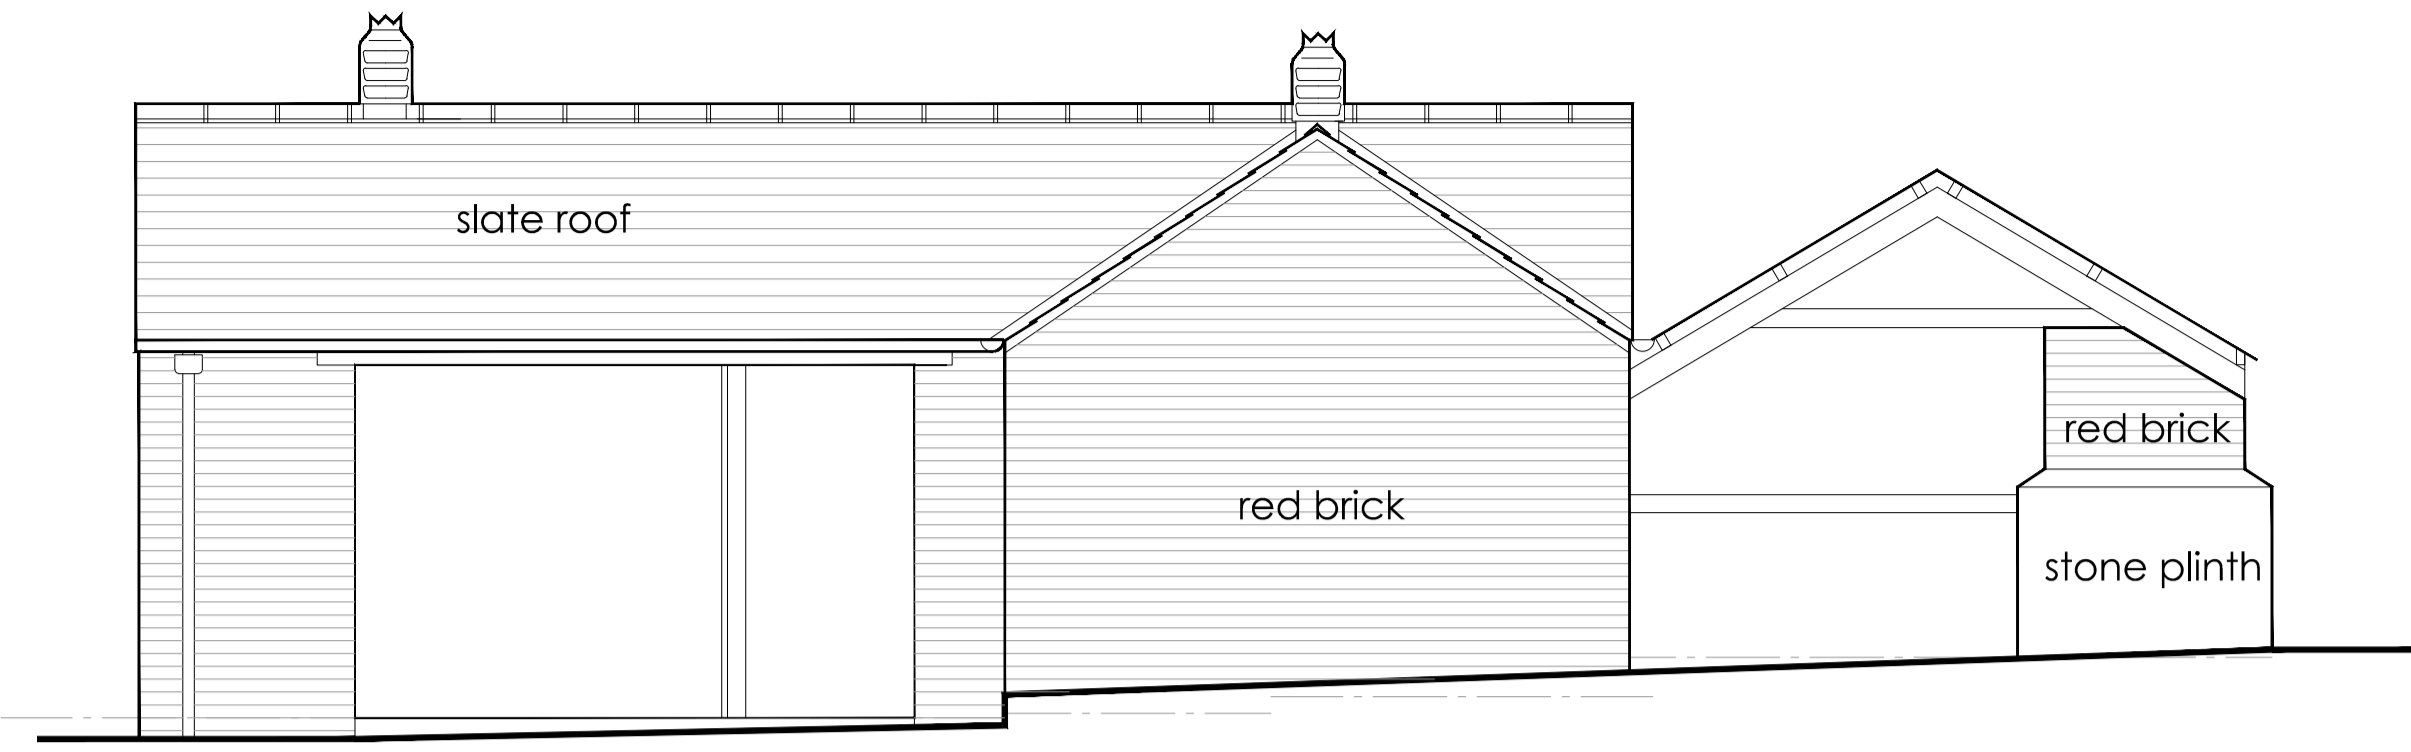


north elevation

datum 195.00

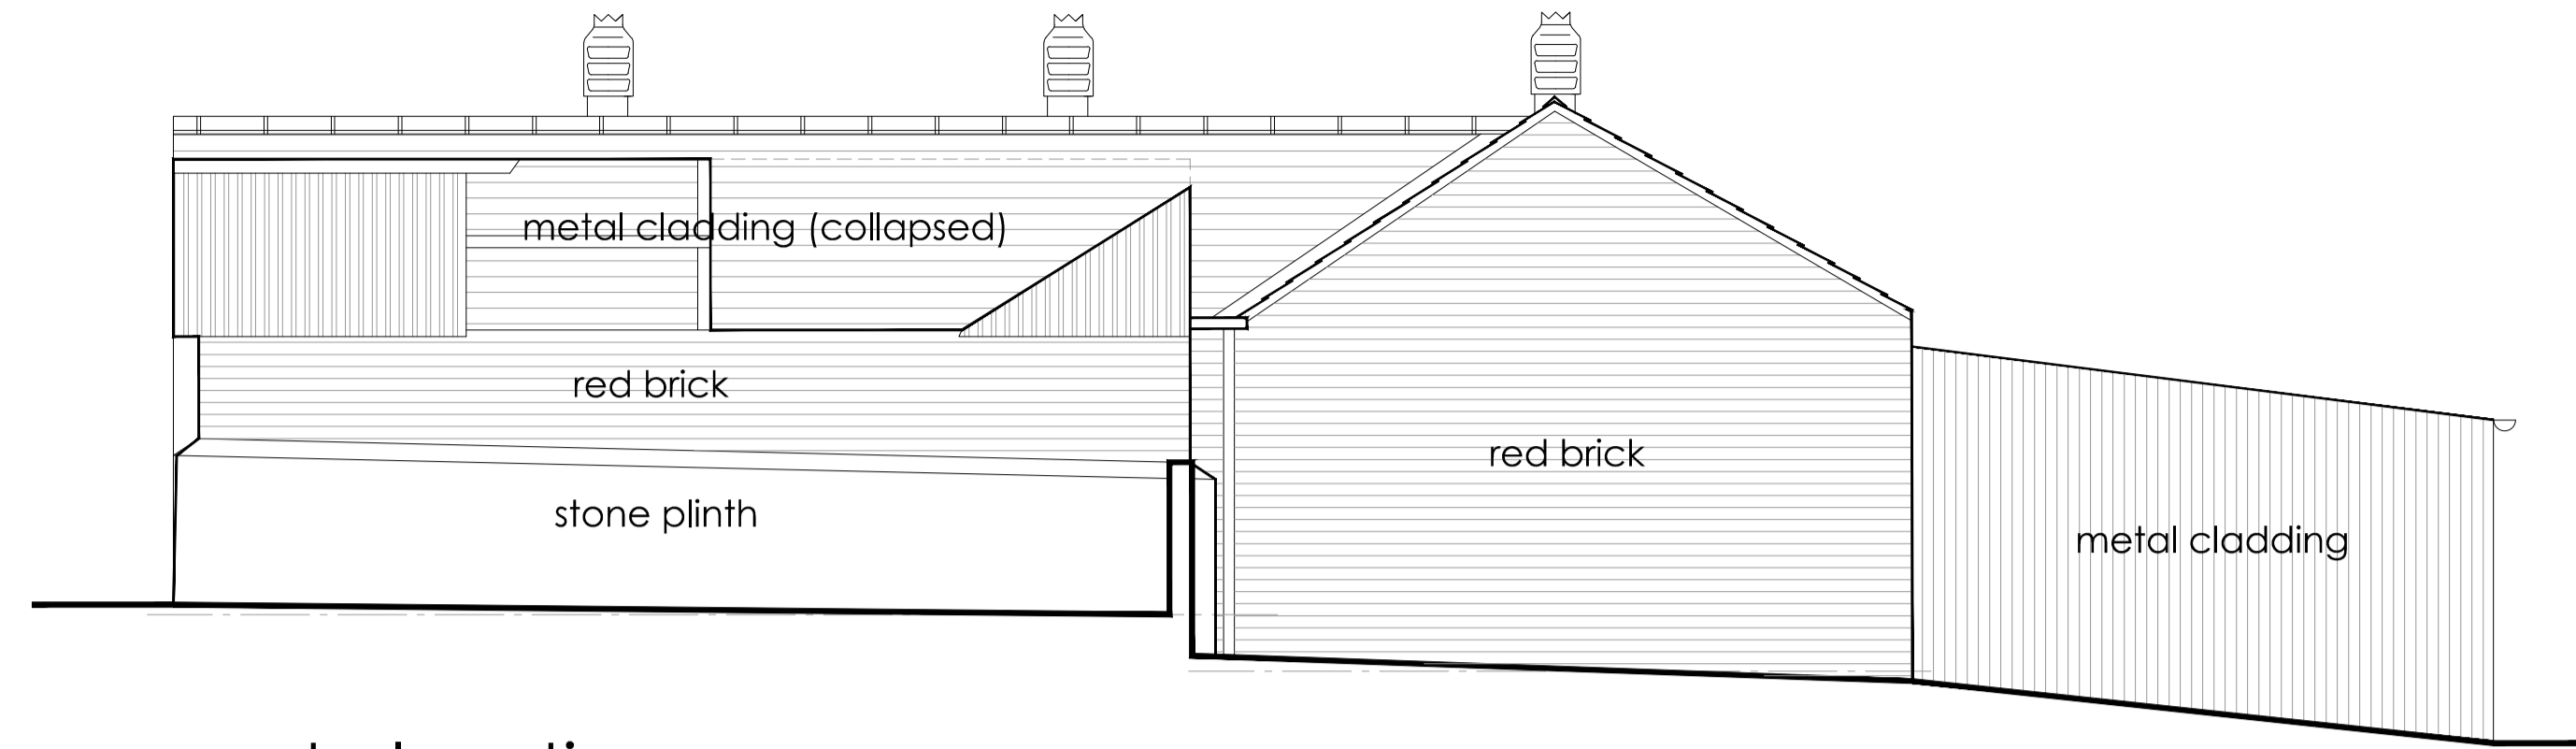


west elevation

datum 195.00

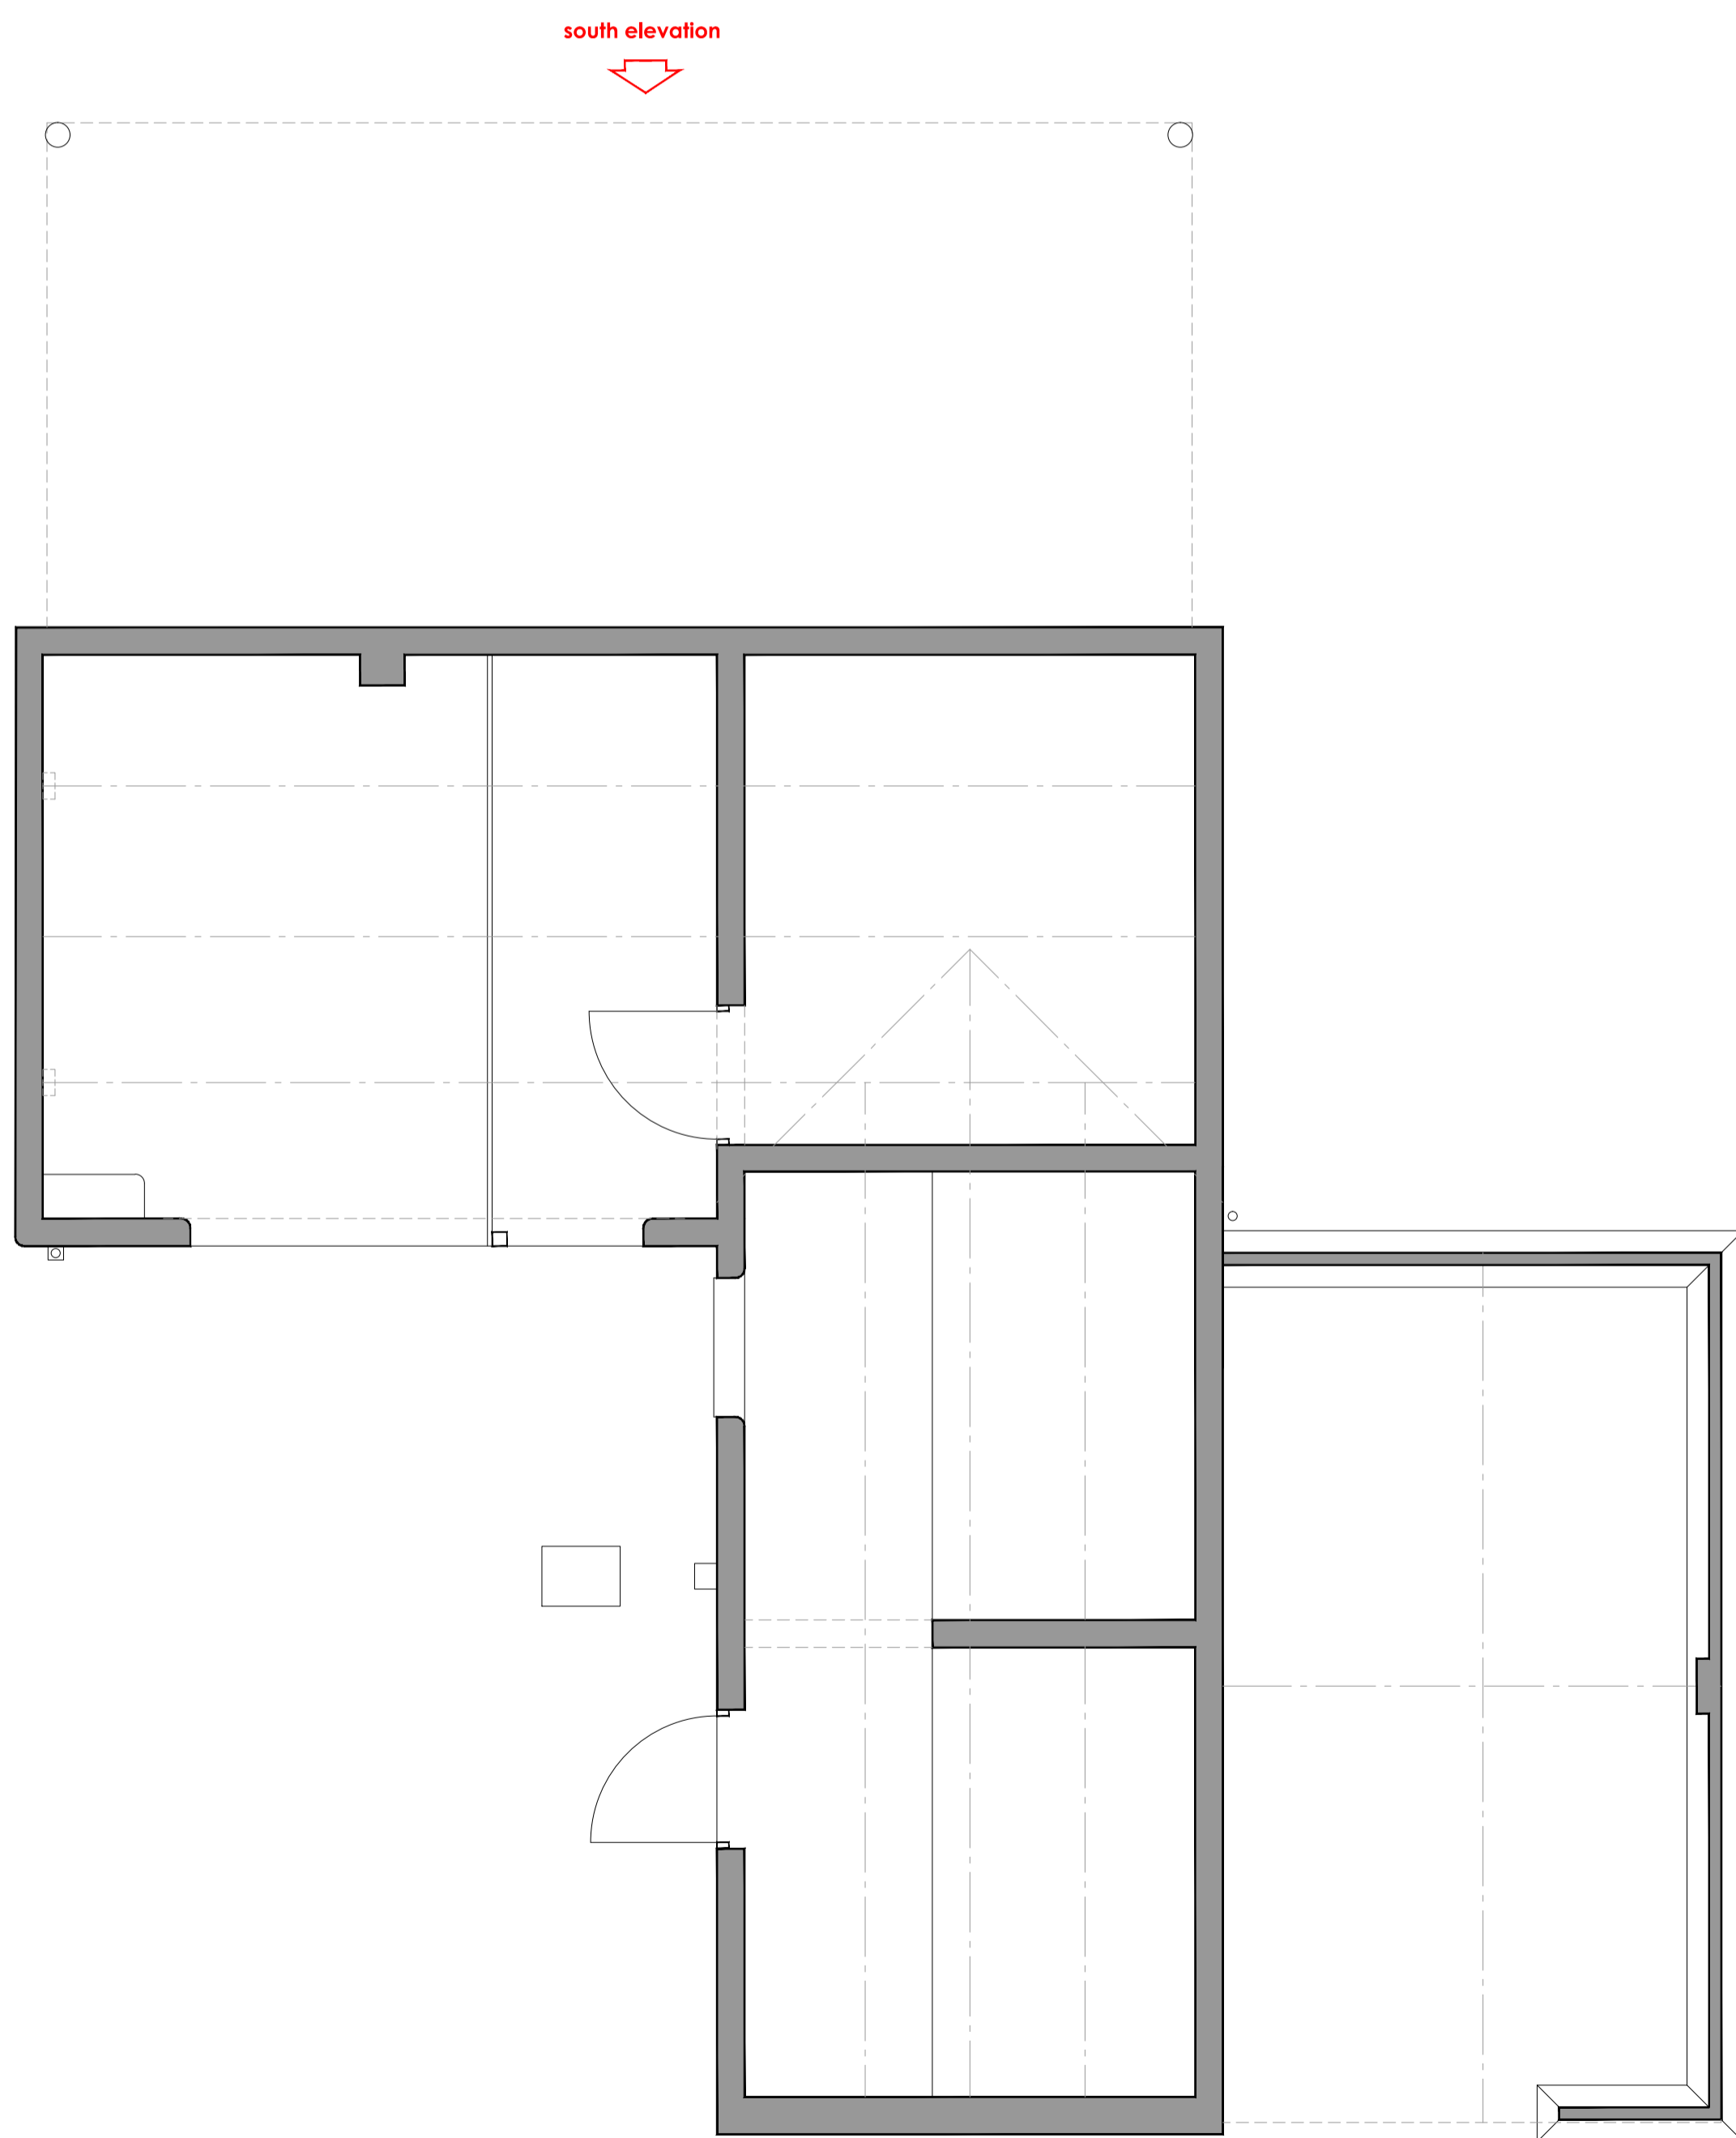

south elevation

datum 195.00

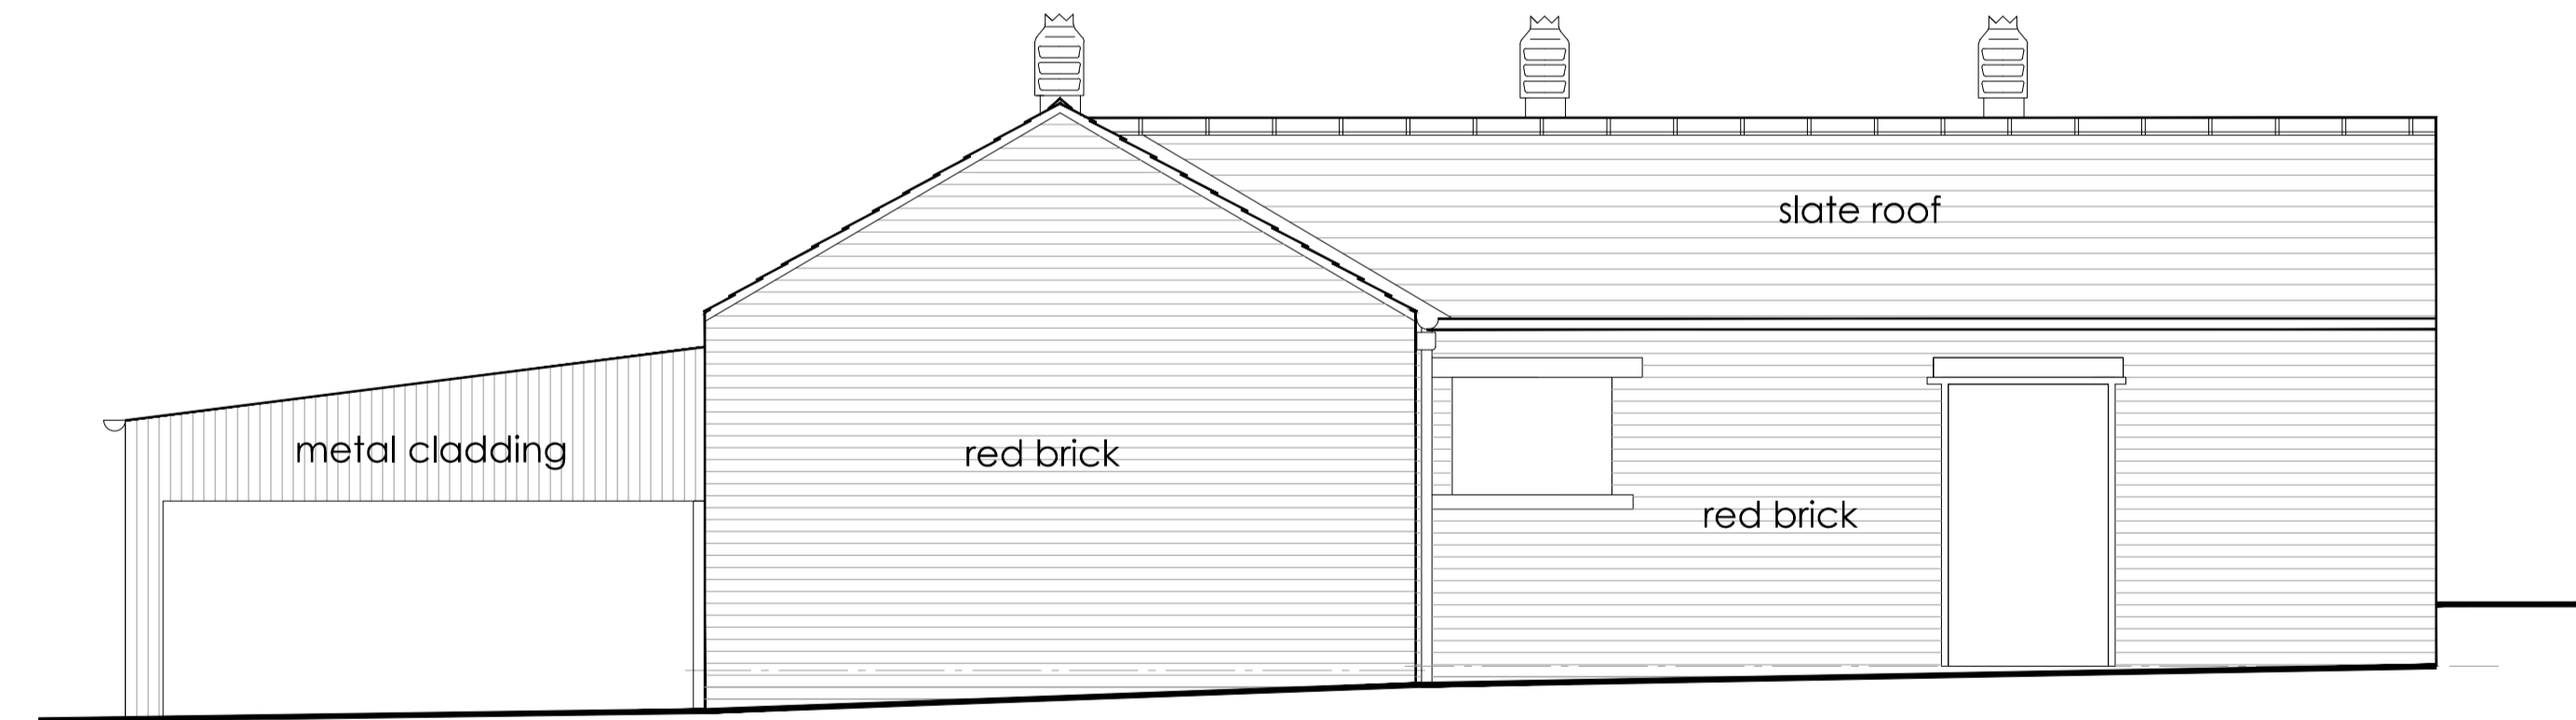

east elevation

datum 195.00

east elevation

west elevation

north elevation

Proposed Barn Conversion
at
Meregill Farm, Holden Lane
Cillheroe
For
Mr.T.Binns

Existing plan and elevations

rone
design
ARCHITECTURAL CONSULTANTS
PROJECT MANAGERS
INTERIOR DESIGNERS
PLANNING SUPERVISORS

SCALE 1:50 @ A1
DATE July 2024
DRAWN BY L.J.STRINGER
DRAWING No 2541-01

RONE DESIGN LTD
22 VICTORIA ROAD SALTAIRE SHIPLEY
WEST YORKSHIRE BD18 3LQ
TEL 01274 531707 FAX 01274 588629
EMAIL mail@ronedesign.co.uk
WEB SITE www.ronedesign.co.uk

