
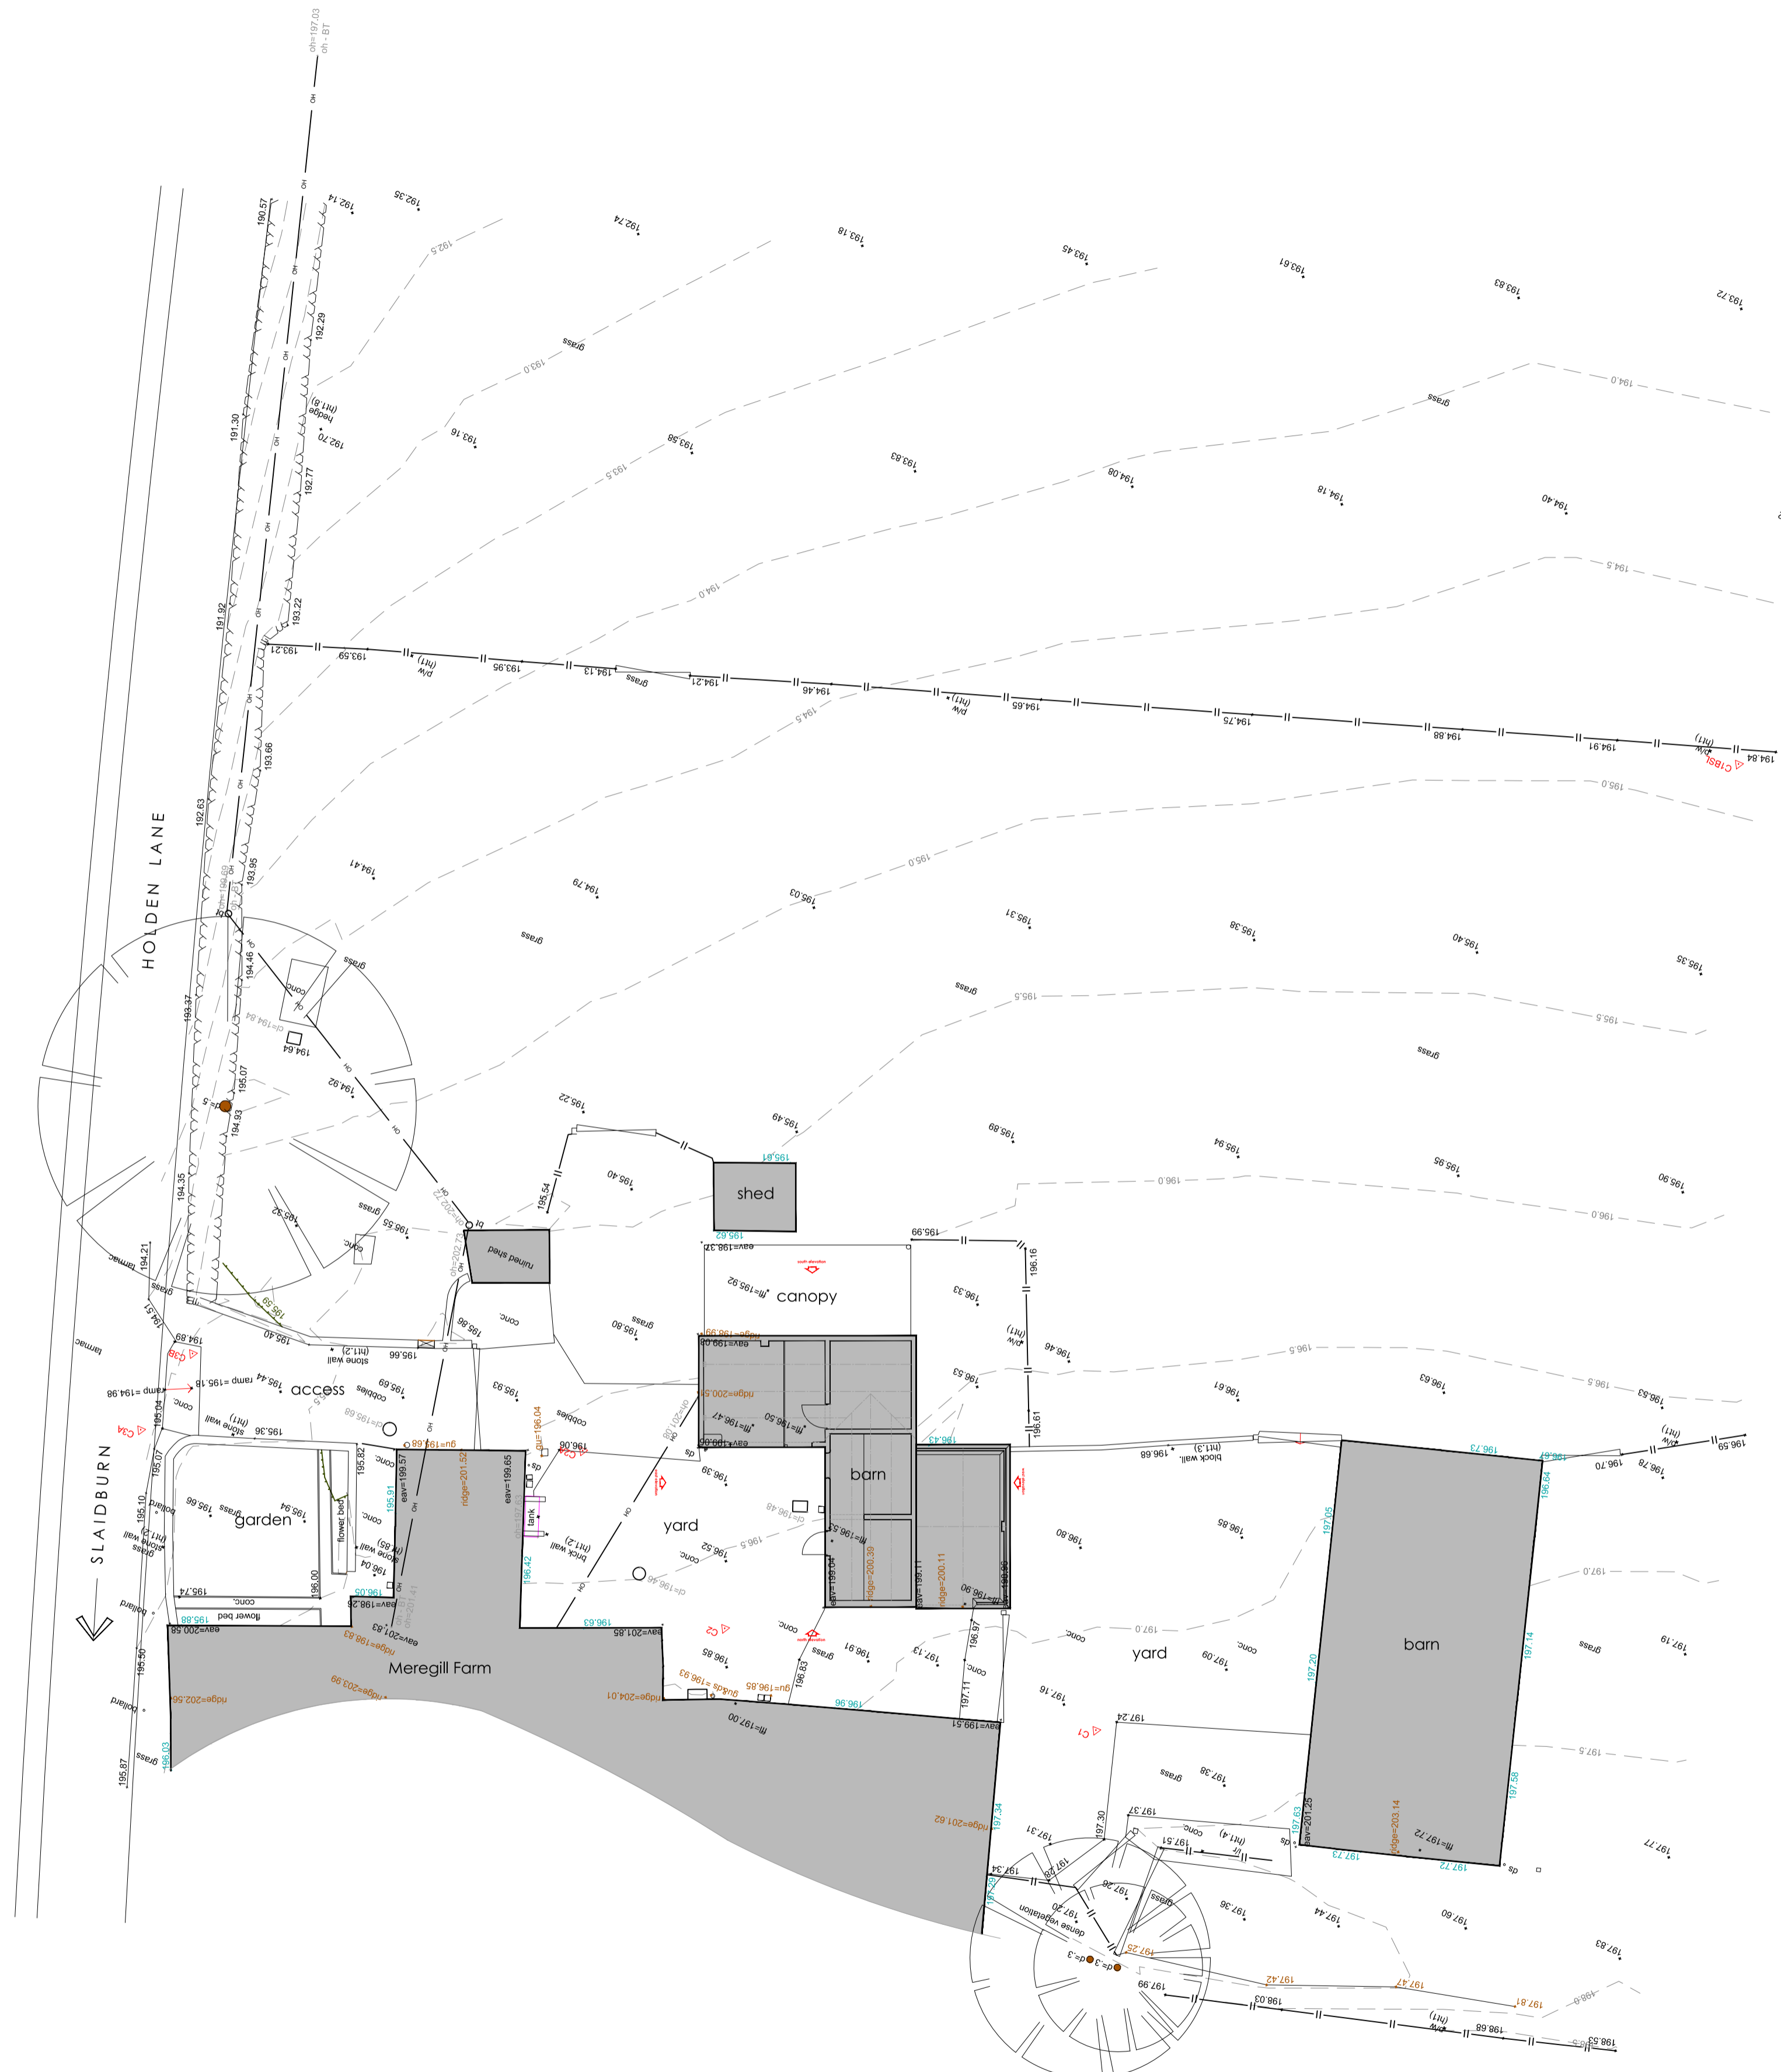


General Note:

This drawing has been prepared for planning application purposes only

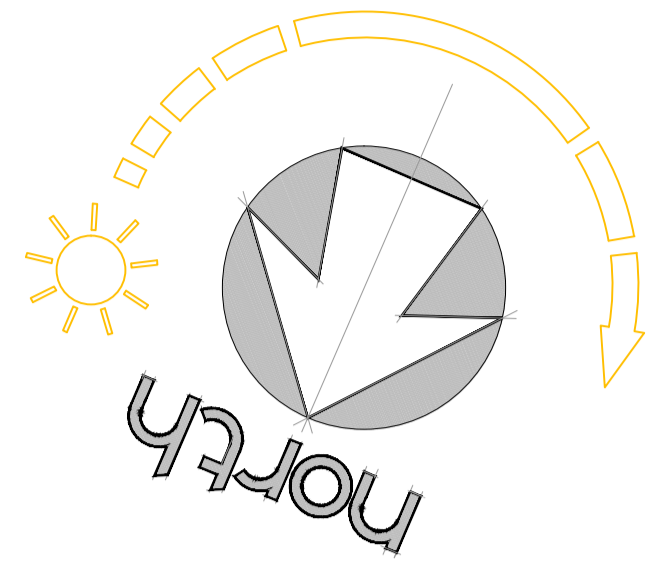

Proposed Barn Conversion  
at  
Meregill Farm, Holden Lane  
Clitheroe  
For  
Mr.T.Binns

Existing site plan



ARCHITECTURAL CONSULTANTS  
PROJECT MANAGERS  
INTERIOR DESIGNERS  
PLANNING SUPERVISORS

SCALE 1:200@ A1  
DATE August 2024  
DRAWN BY L.J.STRINGER

DRAWING No 2541-02  
RONE DESIGN LTD  
22 VICTORIA ROAD, SALTIRE SHIPLEY  
WEST YORKSHIRE BD18 3LQ  
TEL 01274 531707 FAX 01274 588629  
EMAIL mail@ronedesign.co.uk  
WEB SITE www.ronedesign.co.uk

