



General Note:

This drawing has been prepared for planning application purposes only

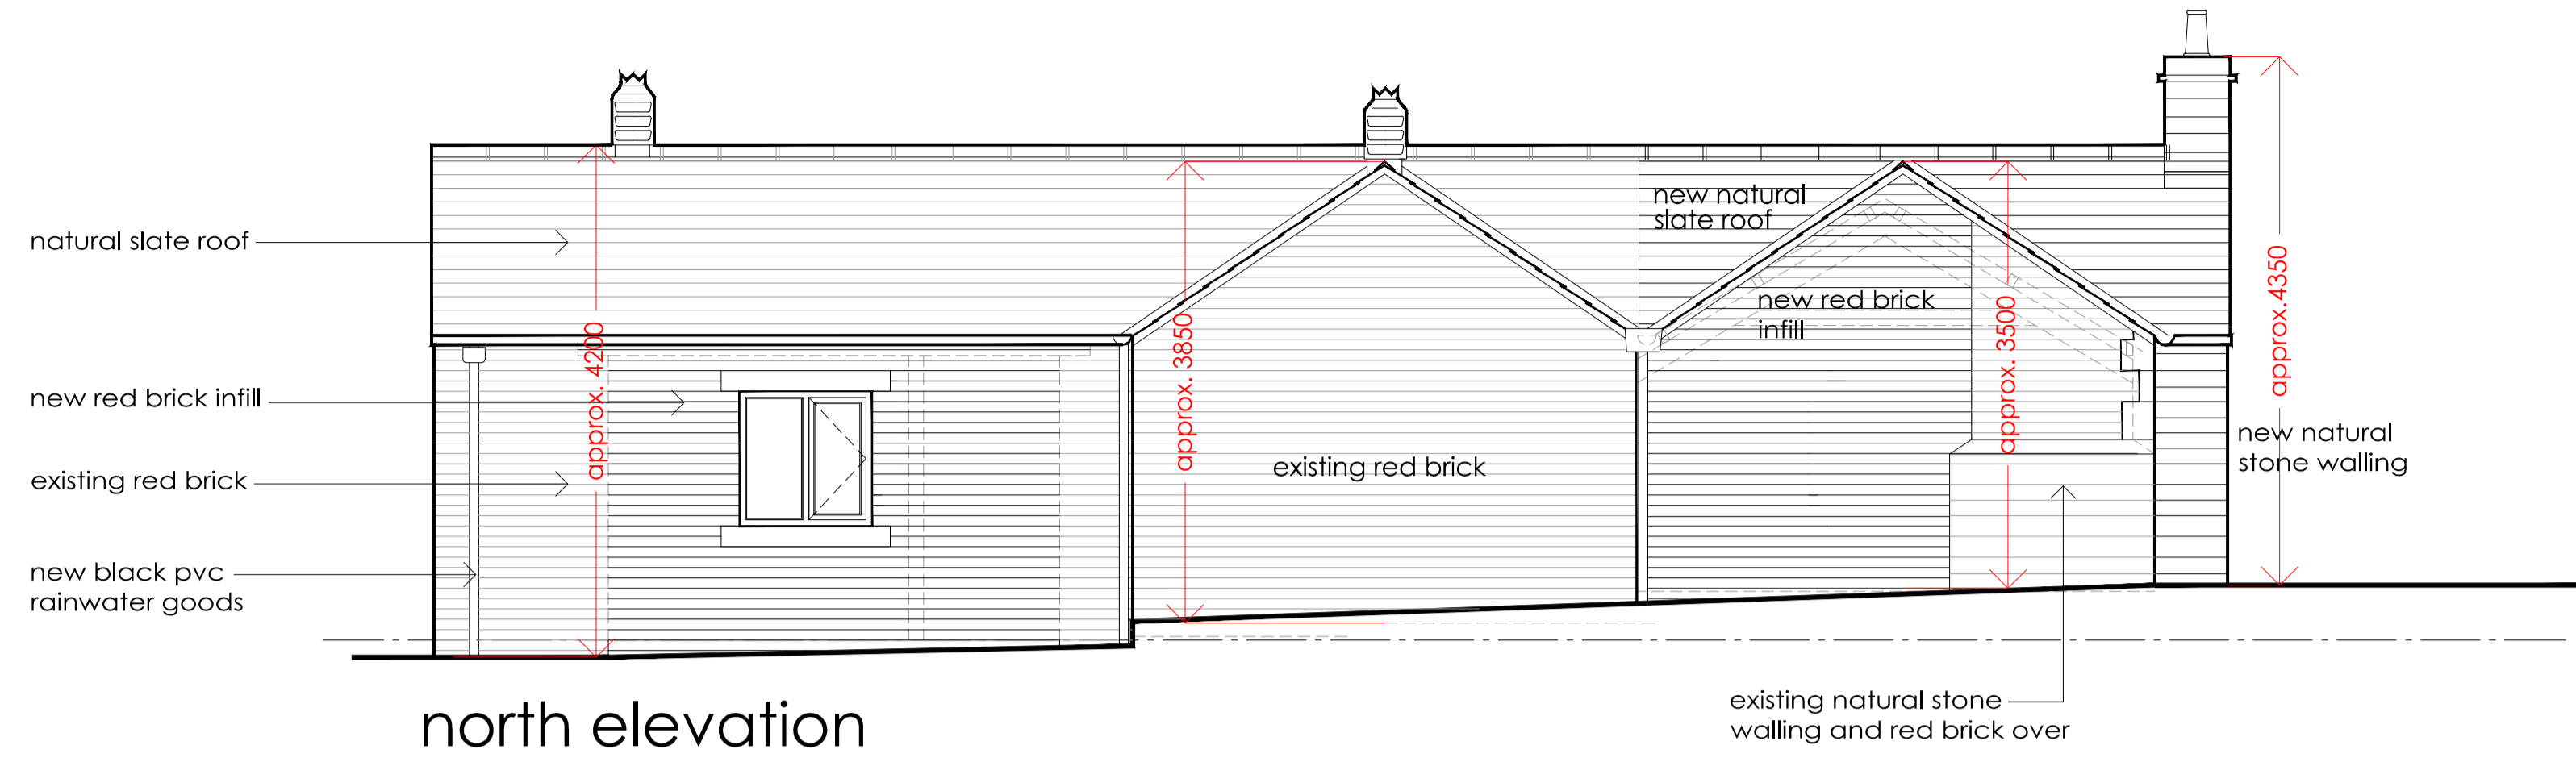


north elevation

datum 195.00

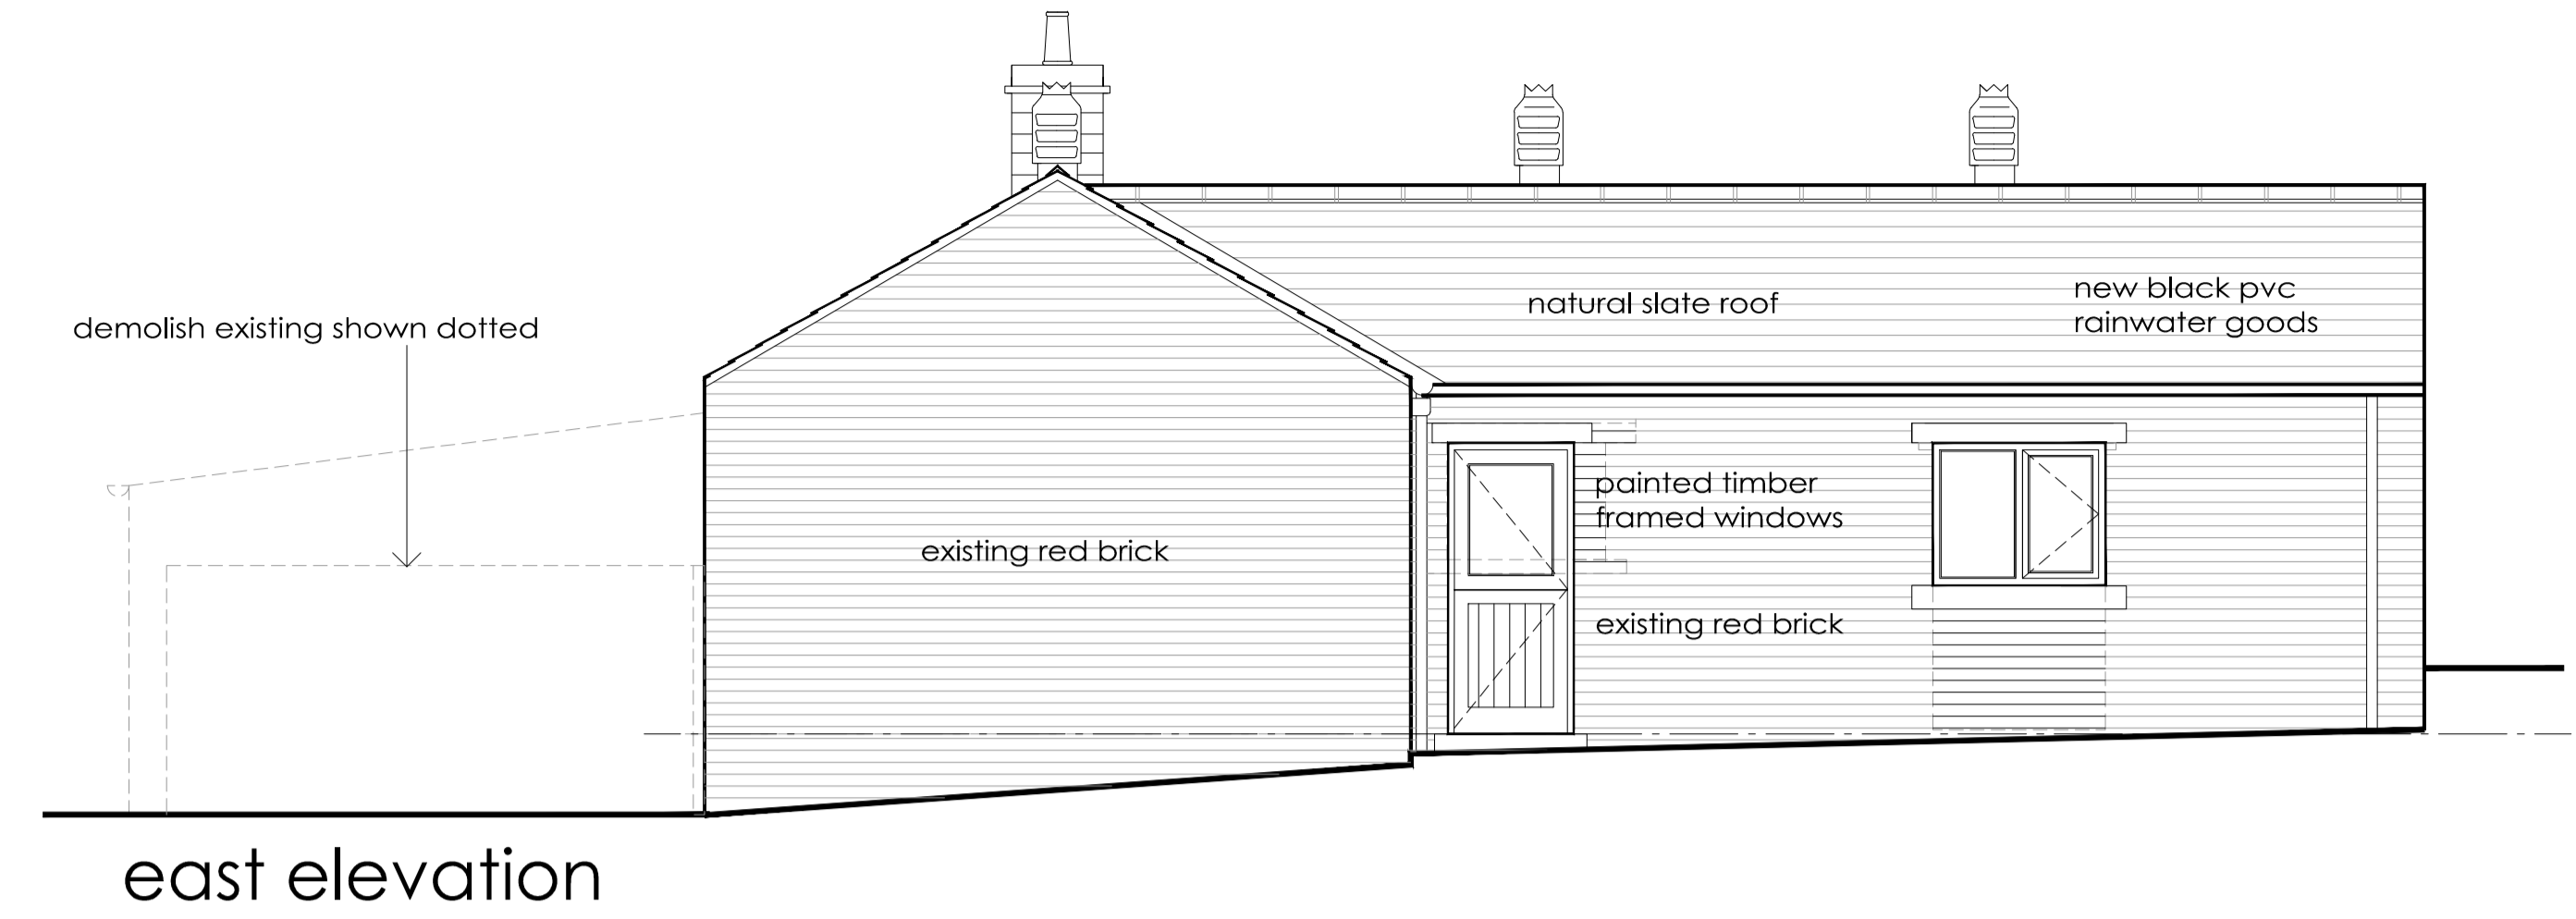


east elevation

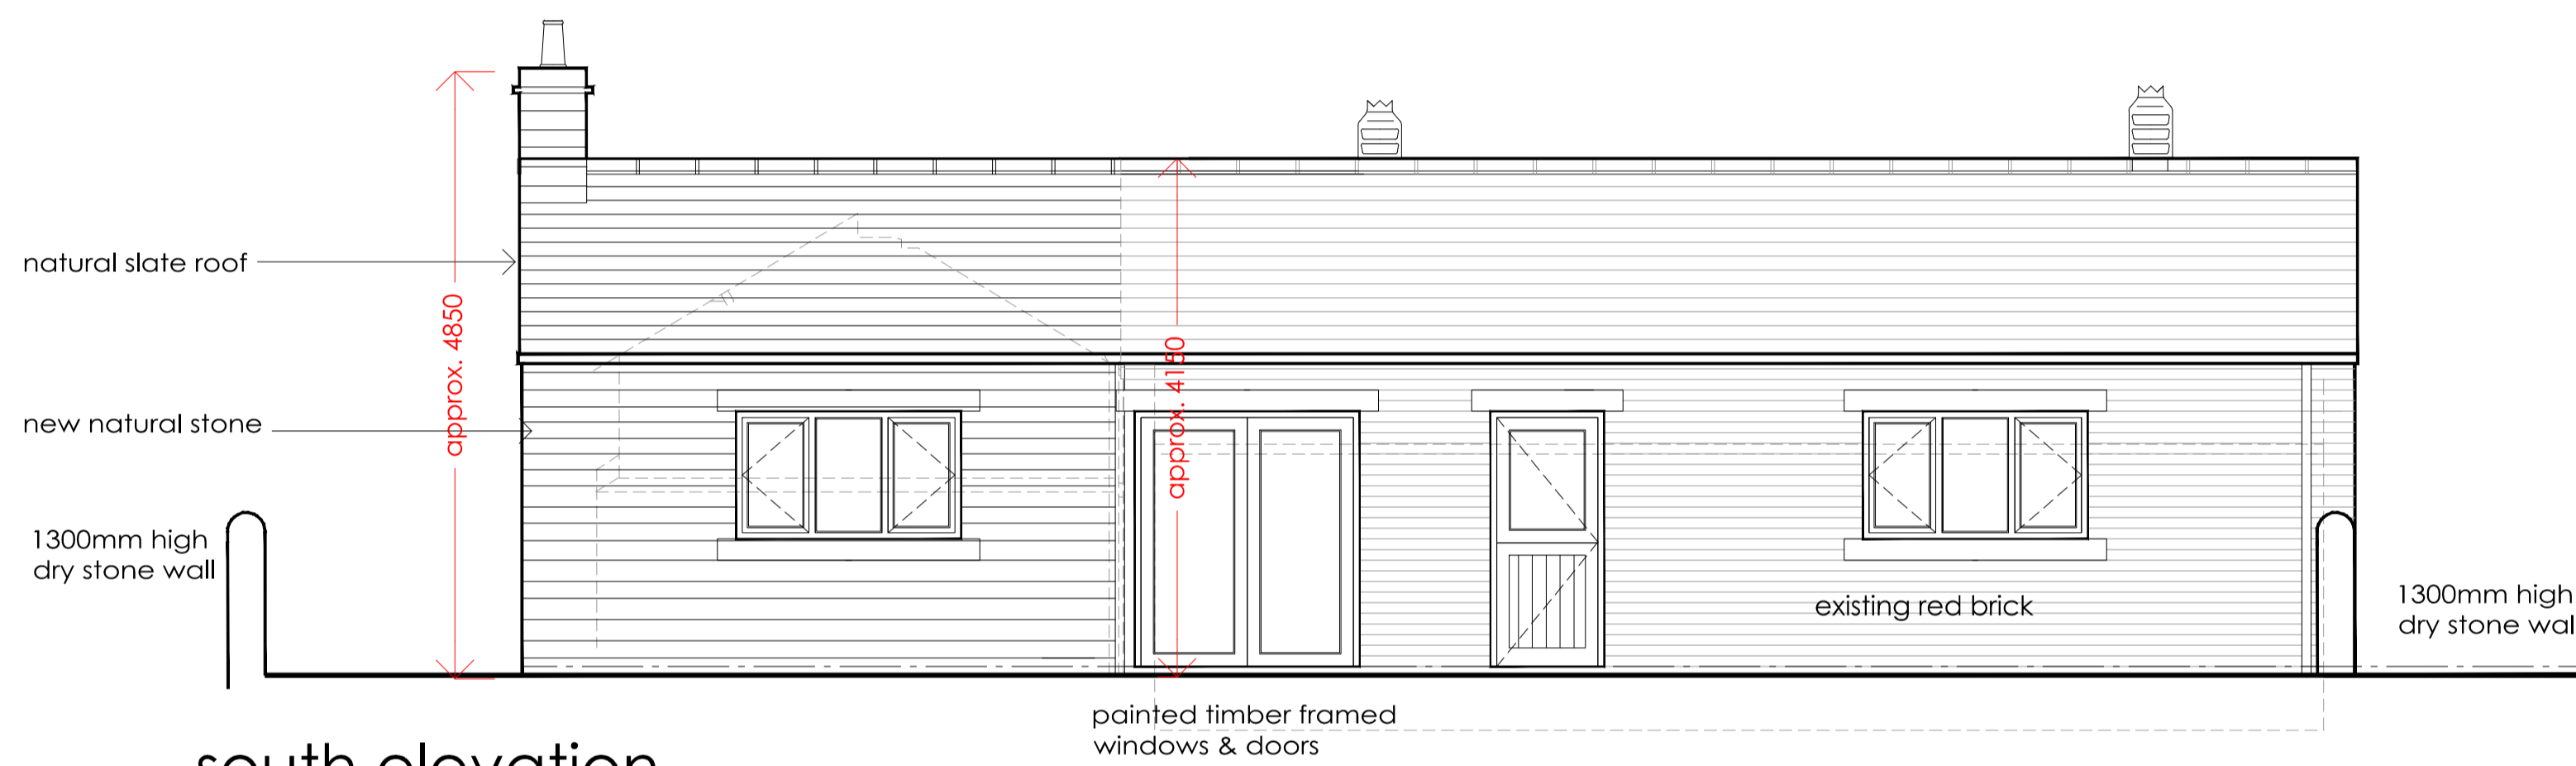

south elevation

datum 195.00

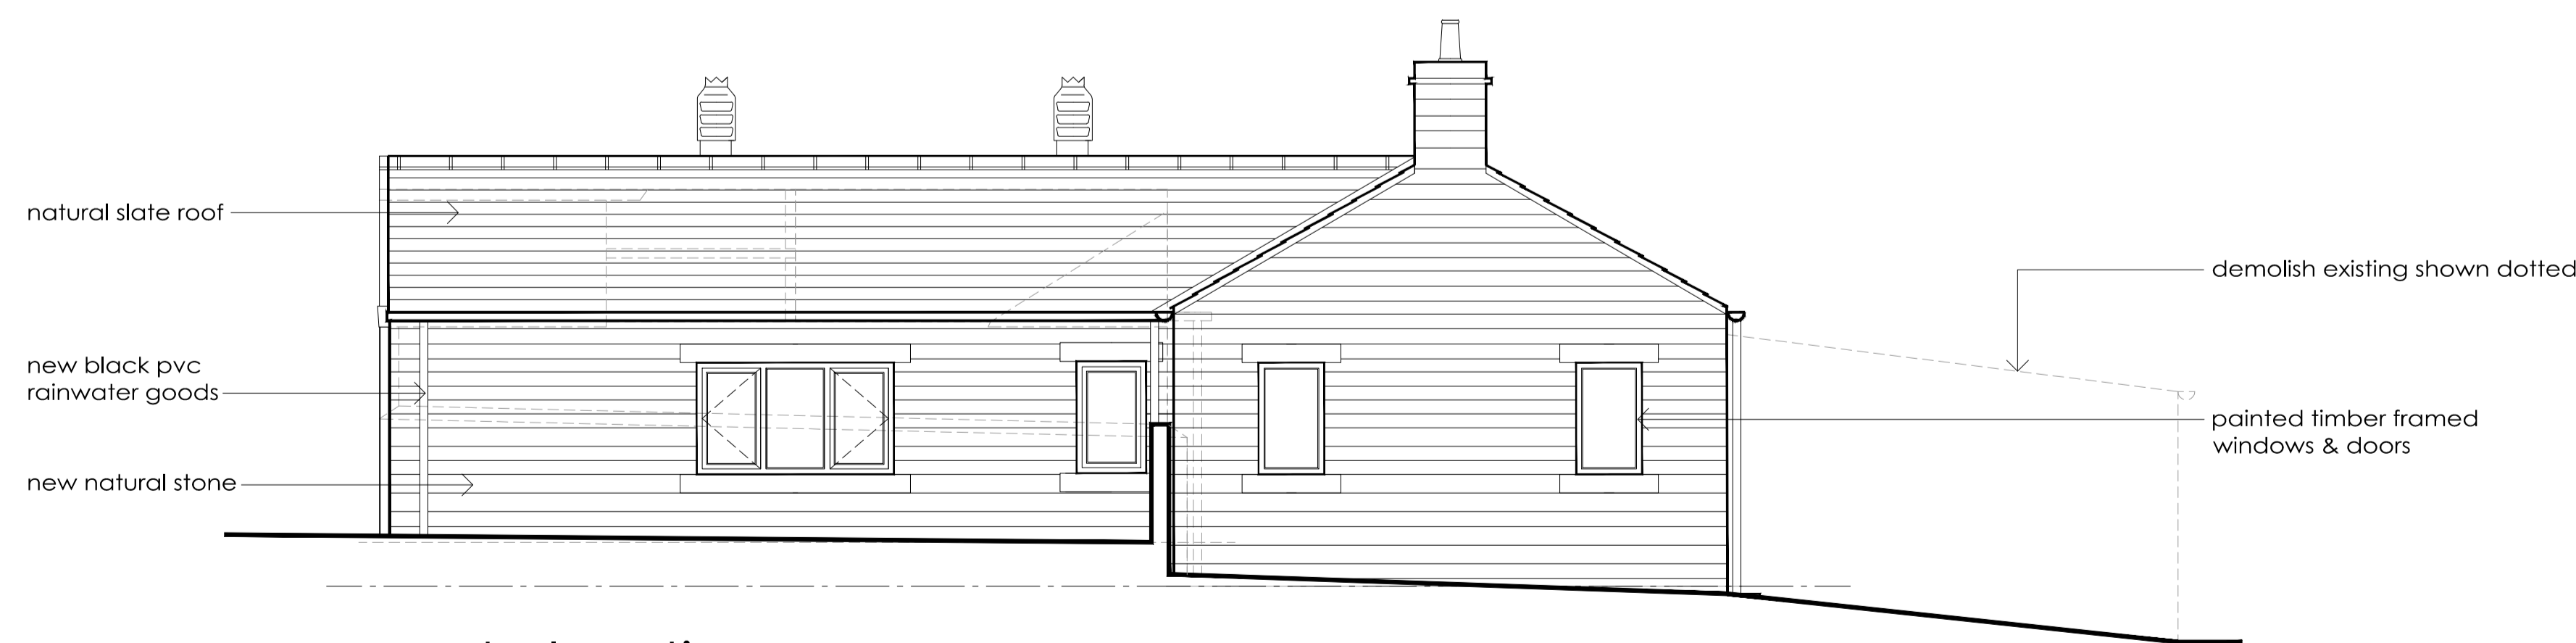

west elevation

datum 195.00

Proposed Barn Conversion
at
Meregill Farm, Holden Lane
Clitheroe
For
Mr.T.Binns

Proposed elevations



ARCHITECTURAL CONSULTANTS
PROJECT MANAGERS
INTERIOR DESIGNERS
PLANNING SUPERVISORS

SCALE 1:50 @ A1

DATE August 2024

DRAWN BY L.J.STRINGER

DRAWING No 2541-04B

RONE DESIGN LTD
22 VICTORIA ROAD, SALTIRE, SHIPLEY
WEST YORKSHIRE, BD18 3LQ
TEL 01274 531707 FAX 01274 588629
EMAIL mail@ronedesign.co.uk
WEB SITE www.ronedesign.co.uk

