


proposed roof plan

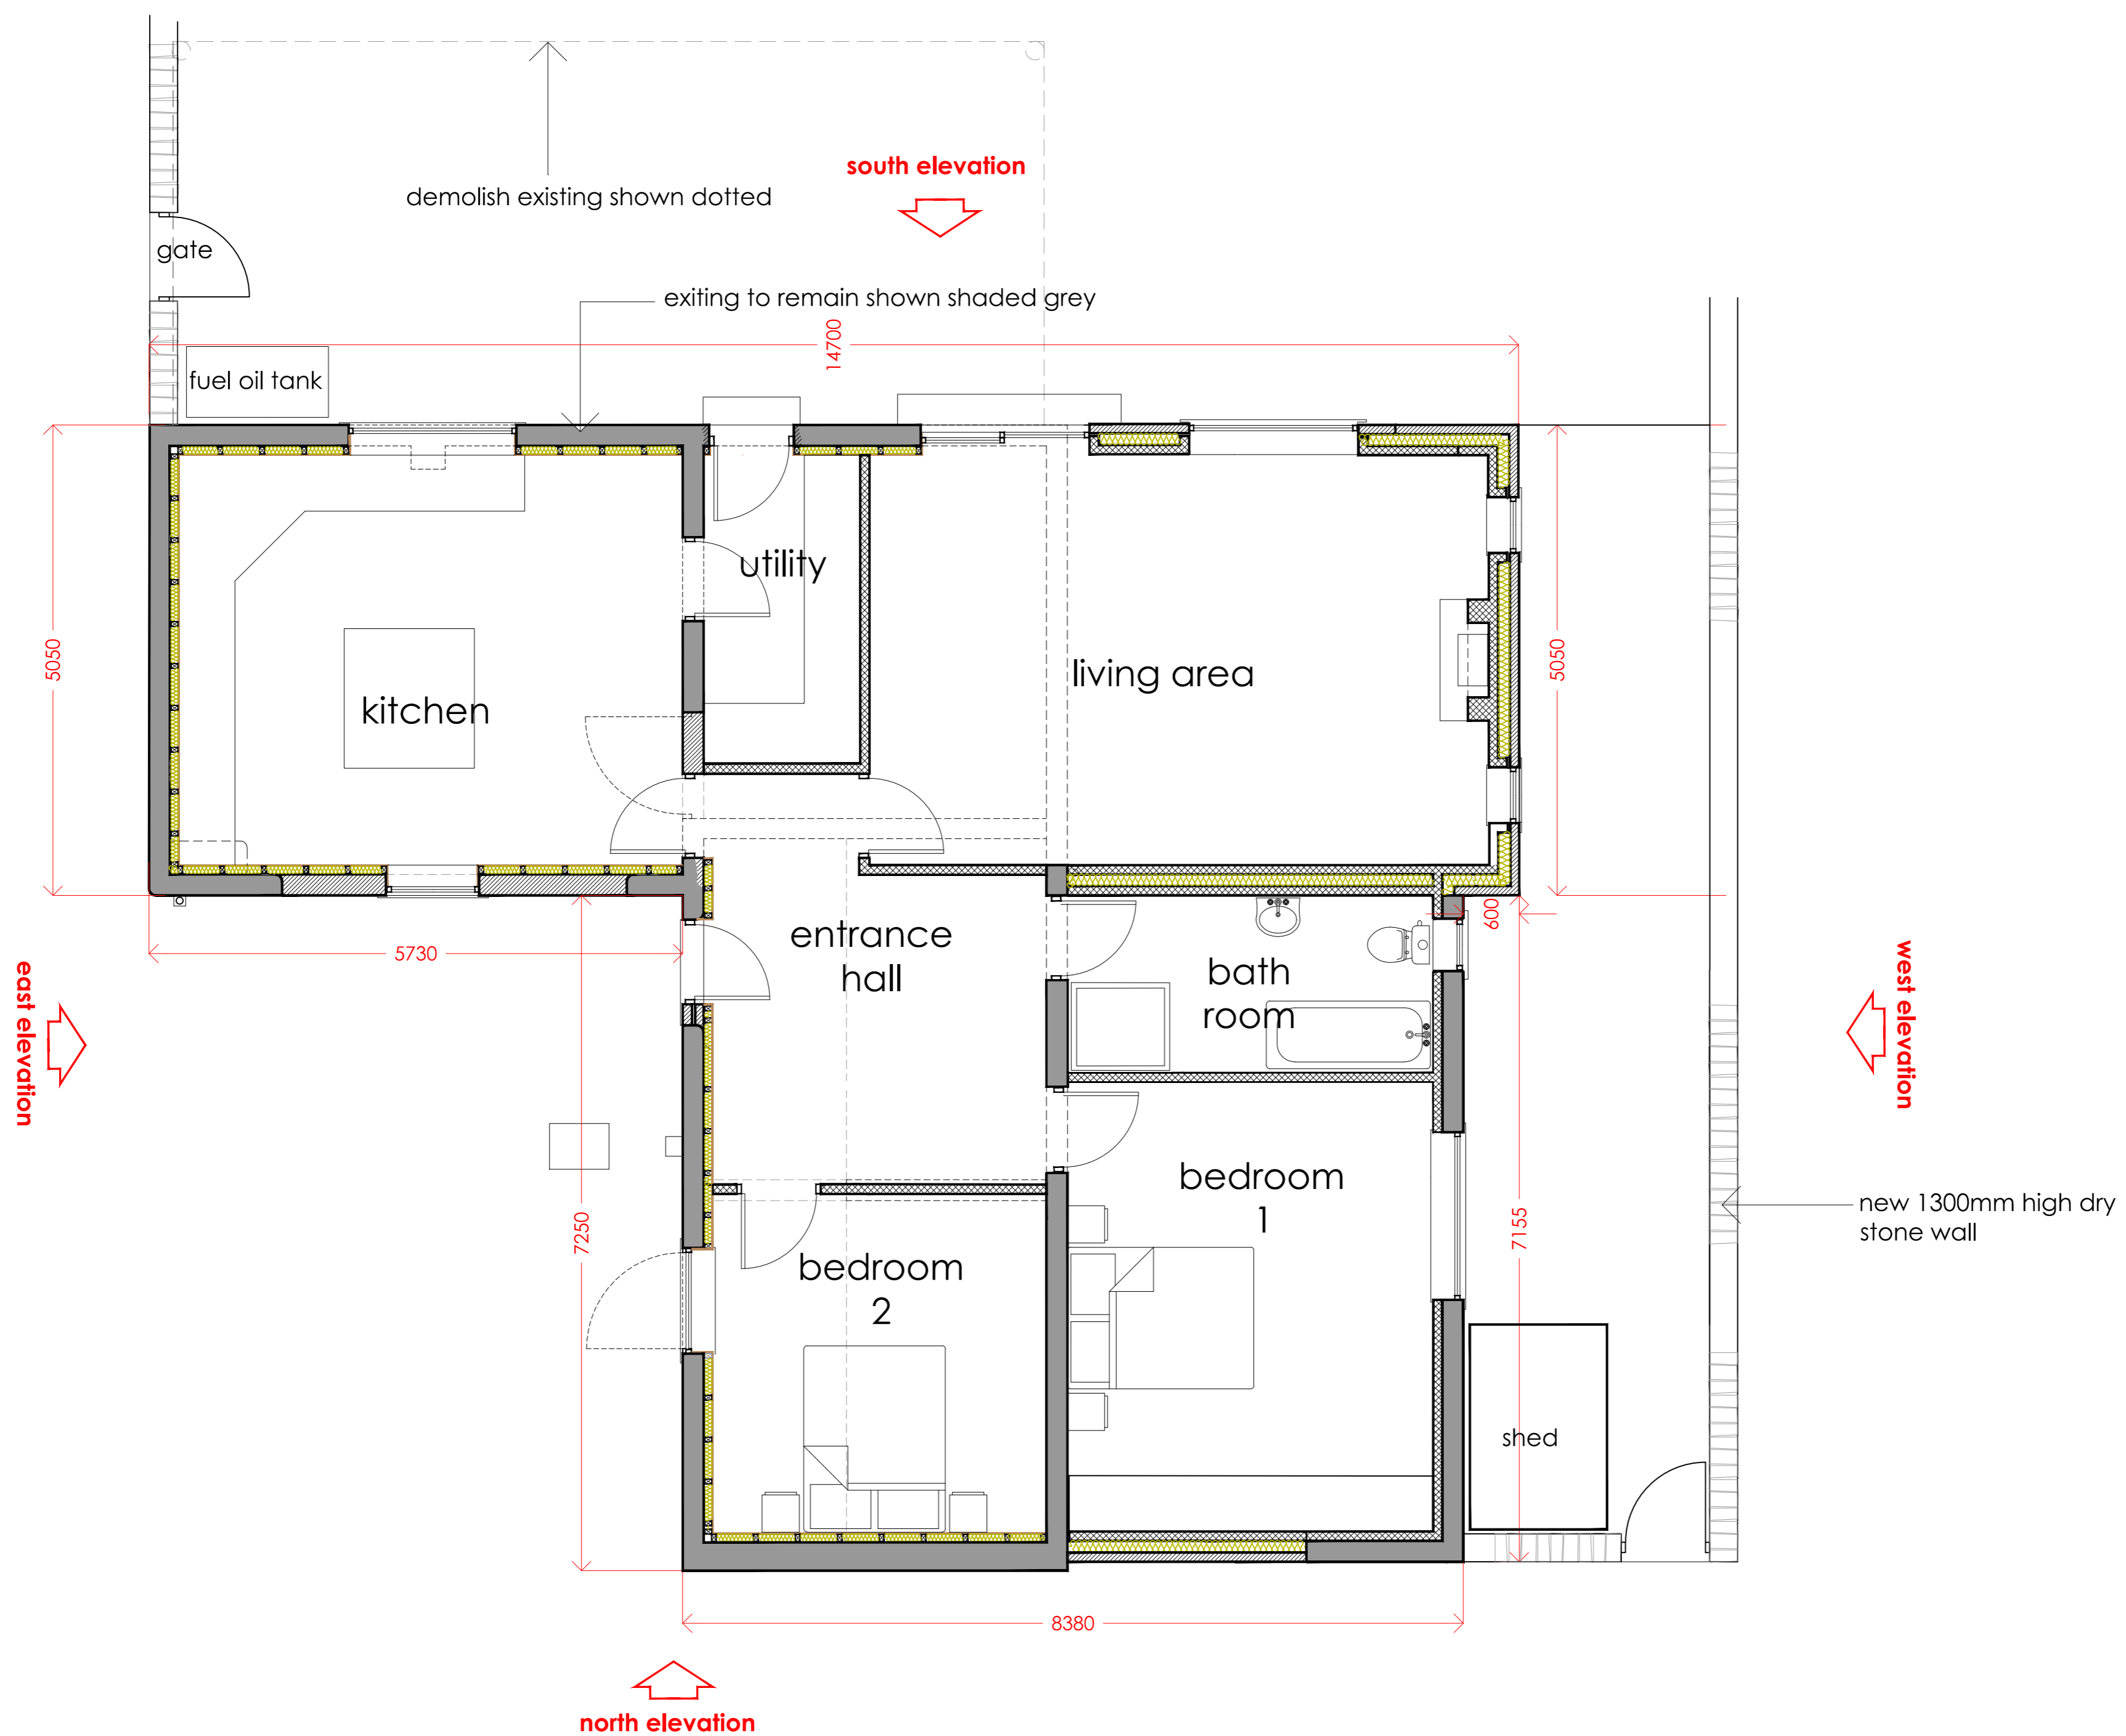

proposed ground floor plan

Proposed Barn Conversion
at
Meregill Farm, Holden Lane
Cillitheroe
For
Mr.T.Binns

Proposed Ground floor & roof plan

rone
design

ARCHITECTURAL CONSULTANTS
PROJECT MANAGERS
INTERIOR DESIGNERS
PLANNING SUPERVISORS

SCALE 1:50 @ A1

DATE August 2024

DRAWN BY L.J.STRINGER

DRAWING No 2541-03A

RONE DESIGN LTD
22 VICTORIA ROAD, SALTAYRE SHIPLEY
WEST YORKSHIRE, BD18 3LQ
TEL 01274 531707 FAX 01274 588629
EMAIL mail@ronedesign.co.uk

