



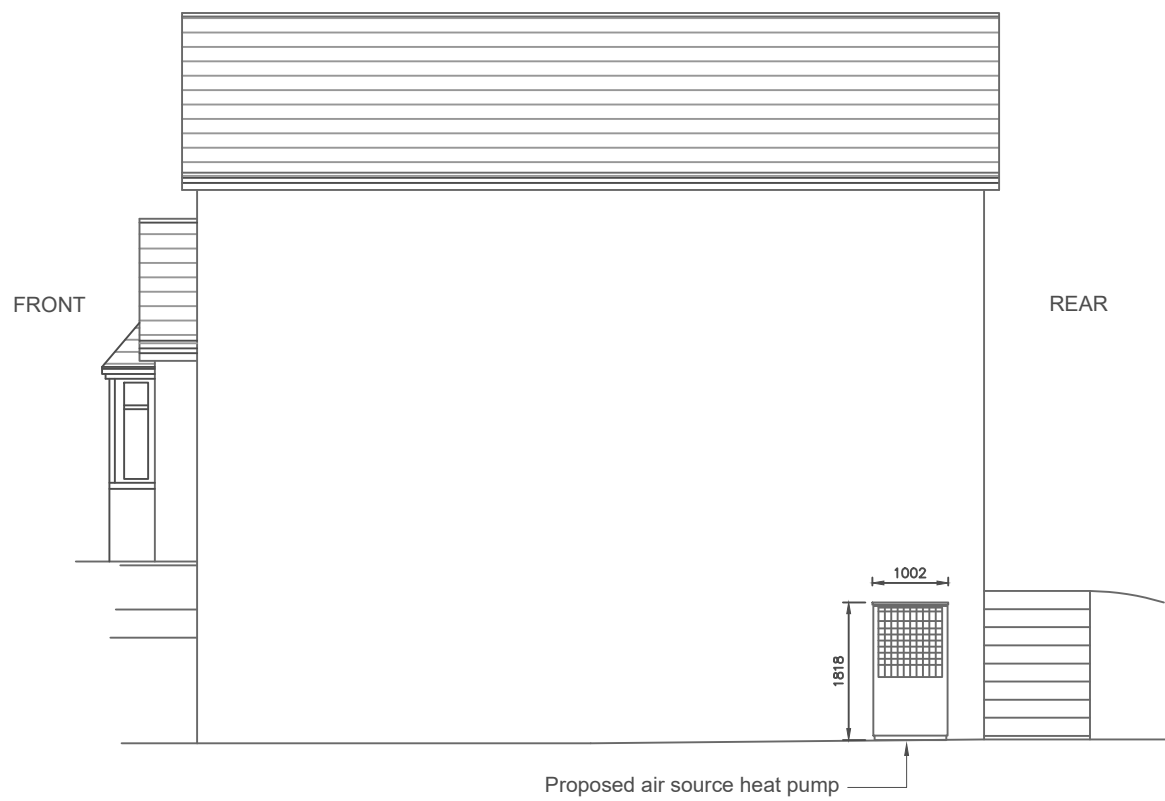

Front Elevation


Existing Elevation (Scale 1:100)

 


Side Elevation (Right side)




Rear Elevation

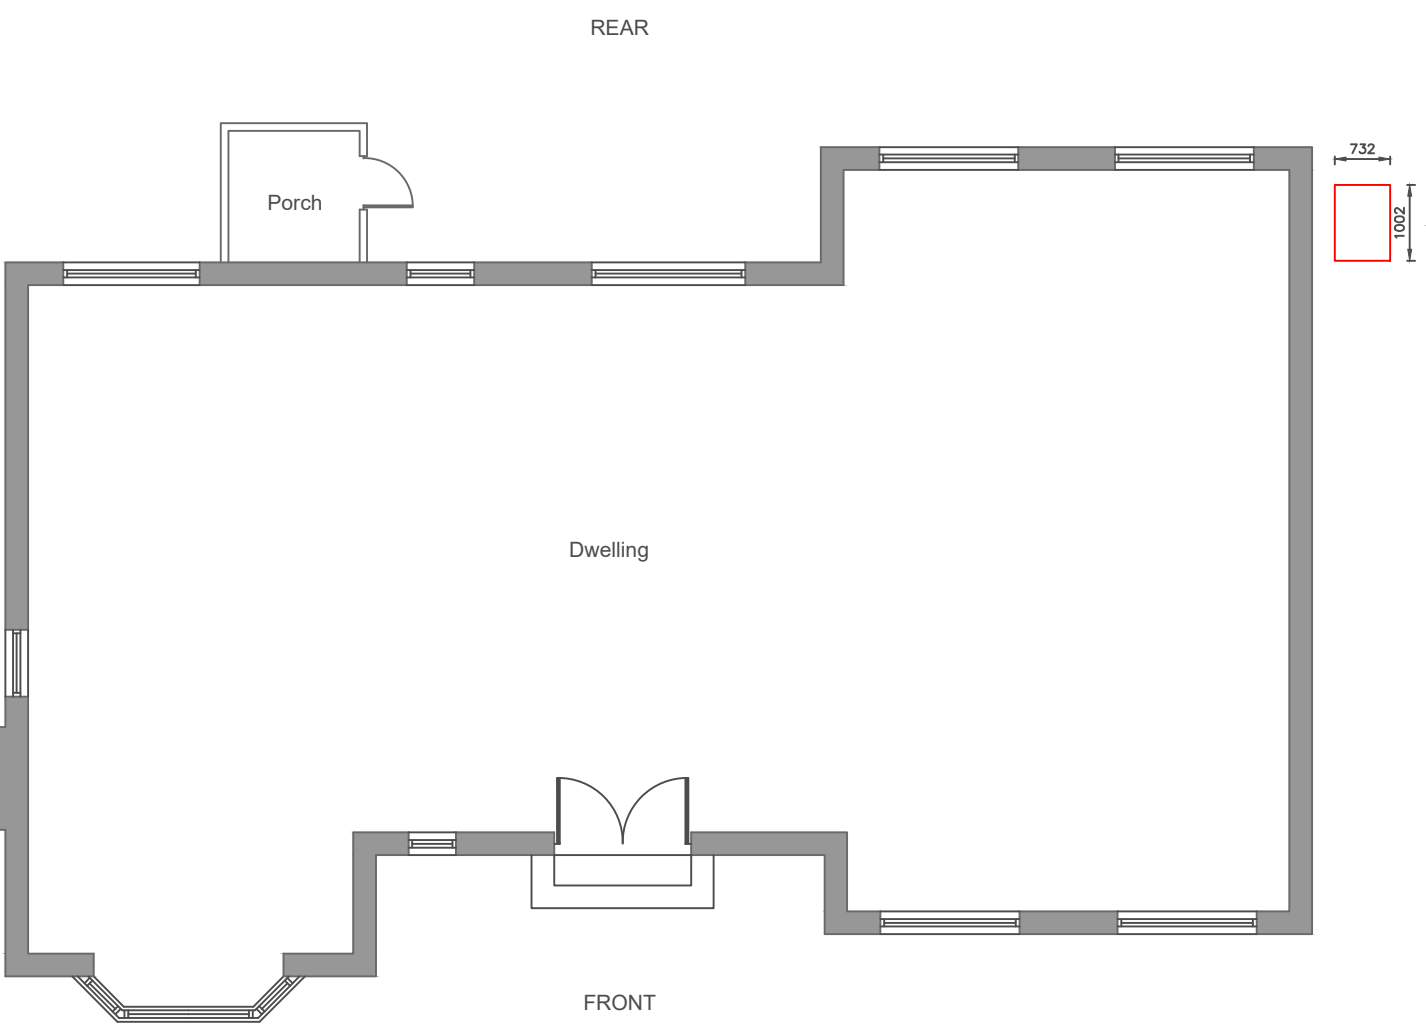

Existing Floor Plan (Scale 1:100)

 

Proposed Air Source Heat Pump location, shown red for illustrative purposes.

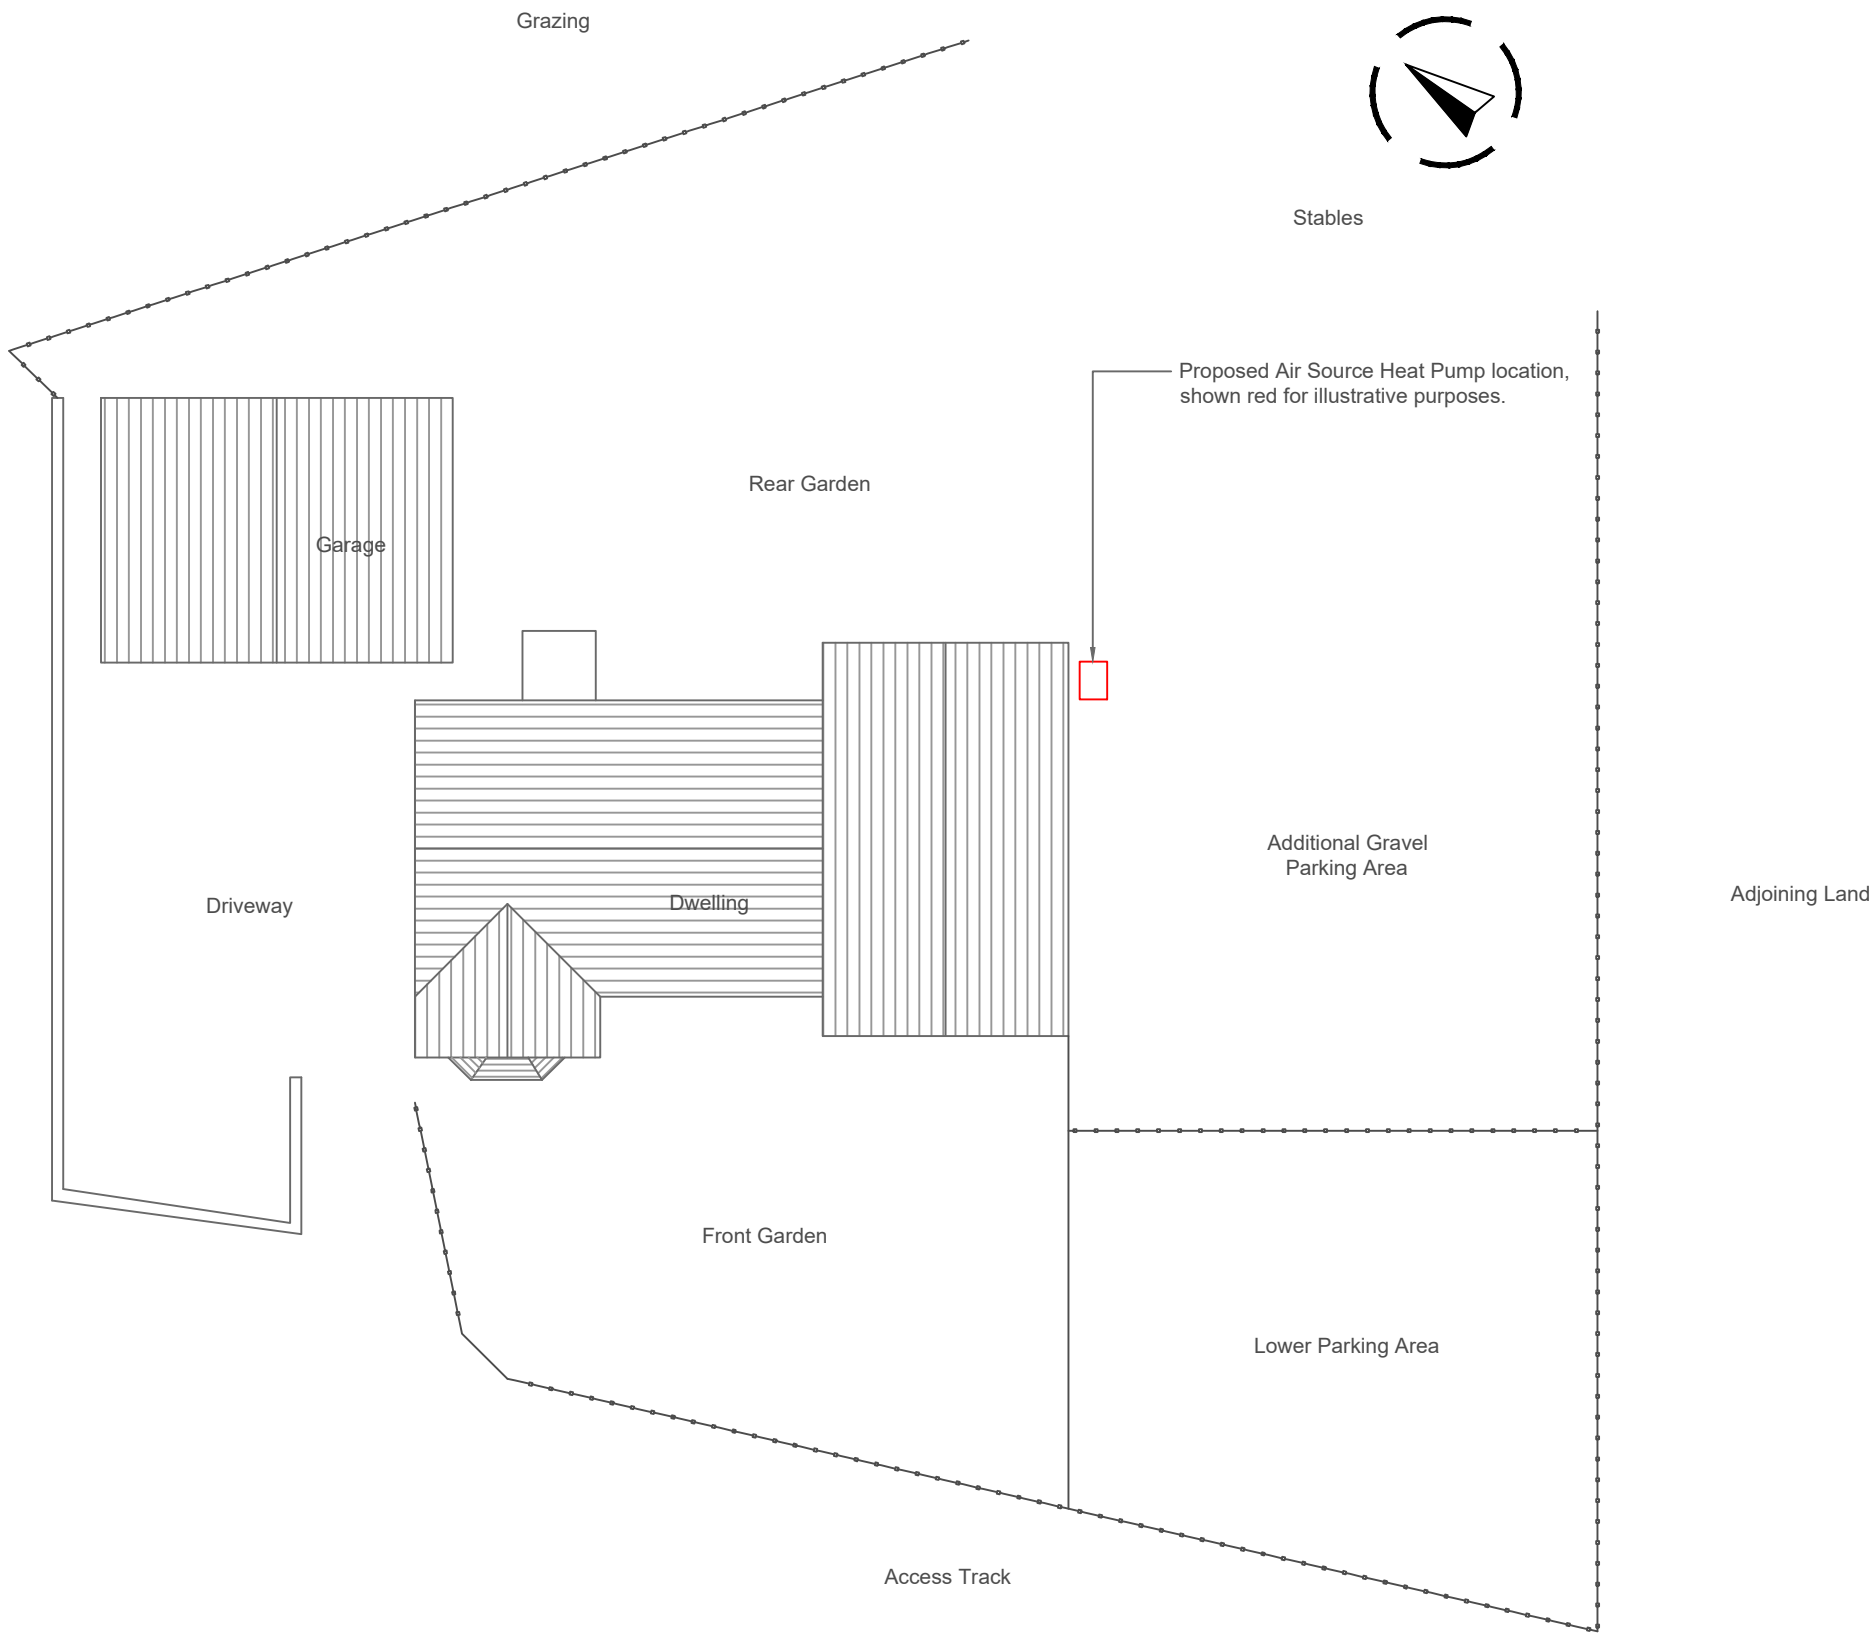

Rev	Date	Description
-	-	-
AGENT: AF Planning & Design Alex Fowler alexfowler14@gmail.com 07825 940 453		
Project Address: Meadowside Lower Road Longridge PrestonPR3 2YN		
Project Air Source Heat Pump		
Drawing Title Proposed Plan, Elevations & Site Plan		
Scale 1:100 / 1:200	Size A1	Date November 2024
Drawing Number AF.24.GES-064.02	Revision -	