



Do not scale. Contractors must check all dimensions on site before preparing production drawings or commencing any work. This drawing and its design is the copyright of LMC Architecture Limited and may not be reproduced in any form whatsoever without their prior express written consent.

Revision	Date	Revision note	Drawn by	Purpose of issue
A	17.02.25	Roof plan updated to show amended roof over the extension	LM	Planning

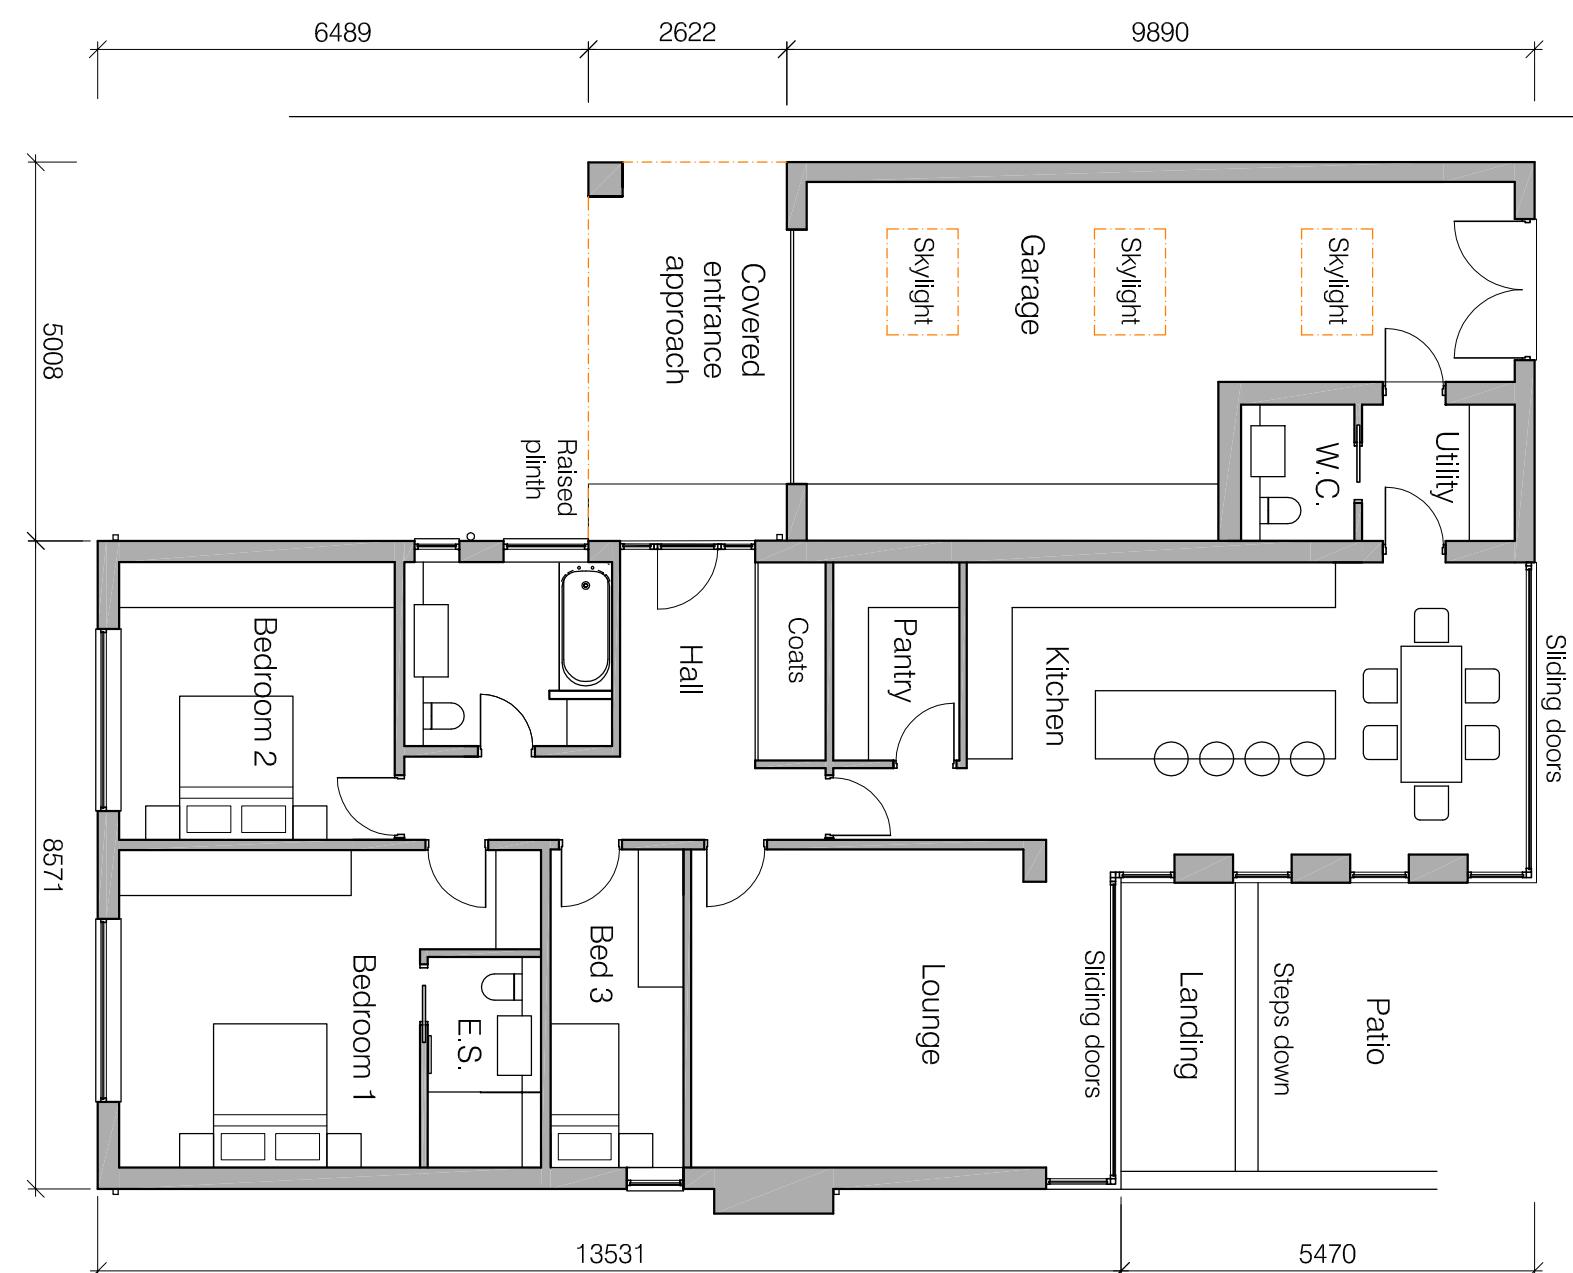

GROUND FLOOR PLAN

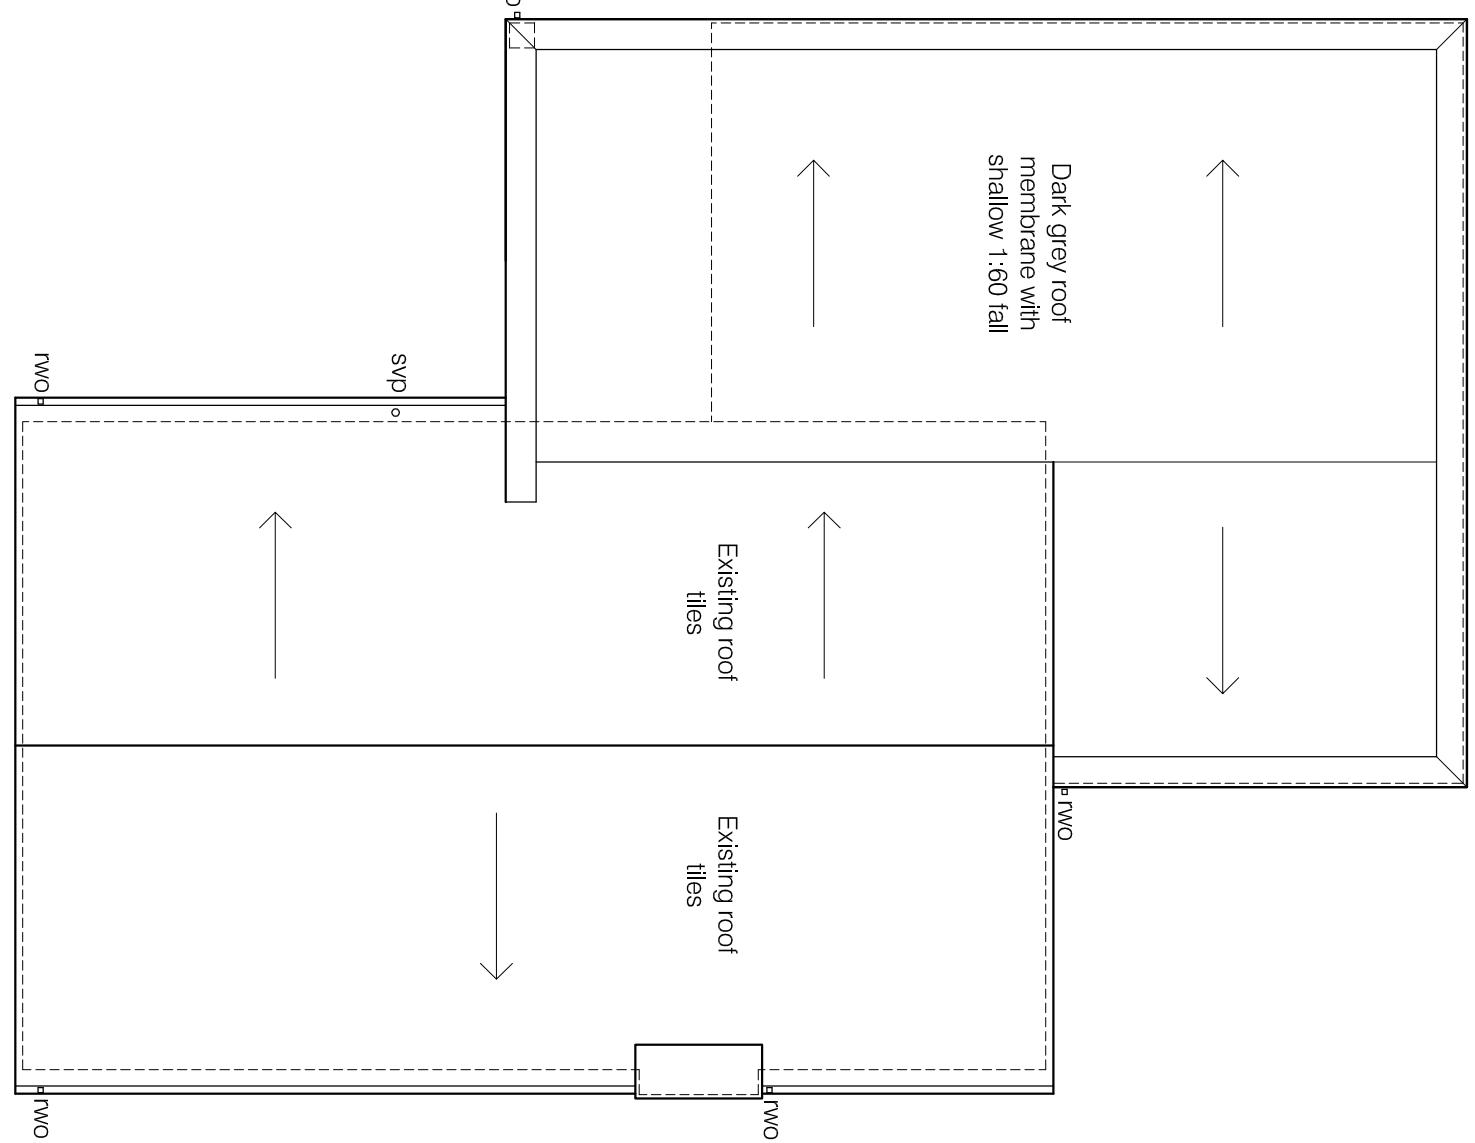

ROOF PLAN

Project Extension to Meadows End, 21 Snodworth Road, Langho	Drawing title Proposed Ground floor and Roof plan	Scale 1:100 @ A3	LMC Architecture Limited Architectural design services 4 Dovedale Drive, Lighenthal, Burnley, Lancashire, BB12 8XD Web: www.lmcarchitecture.co.uk	
Client Mr and Mrs Smith	Drawing number 2331-PL10	Date 04.11.24	Drawn by	Purpose of issue