



Do not scale. Contractors must check all dimensions on site before preprinting production drawings or commencing any work. This drawing and its design is the copyright of LMC Architecture Limited and may not be reproduced in any form whatsoever without their prior express written consent.

Revision	Date	Revision note	Drawn by	Purpose of issue
-	04.11.24	First issue	LM	Planning

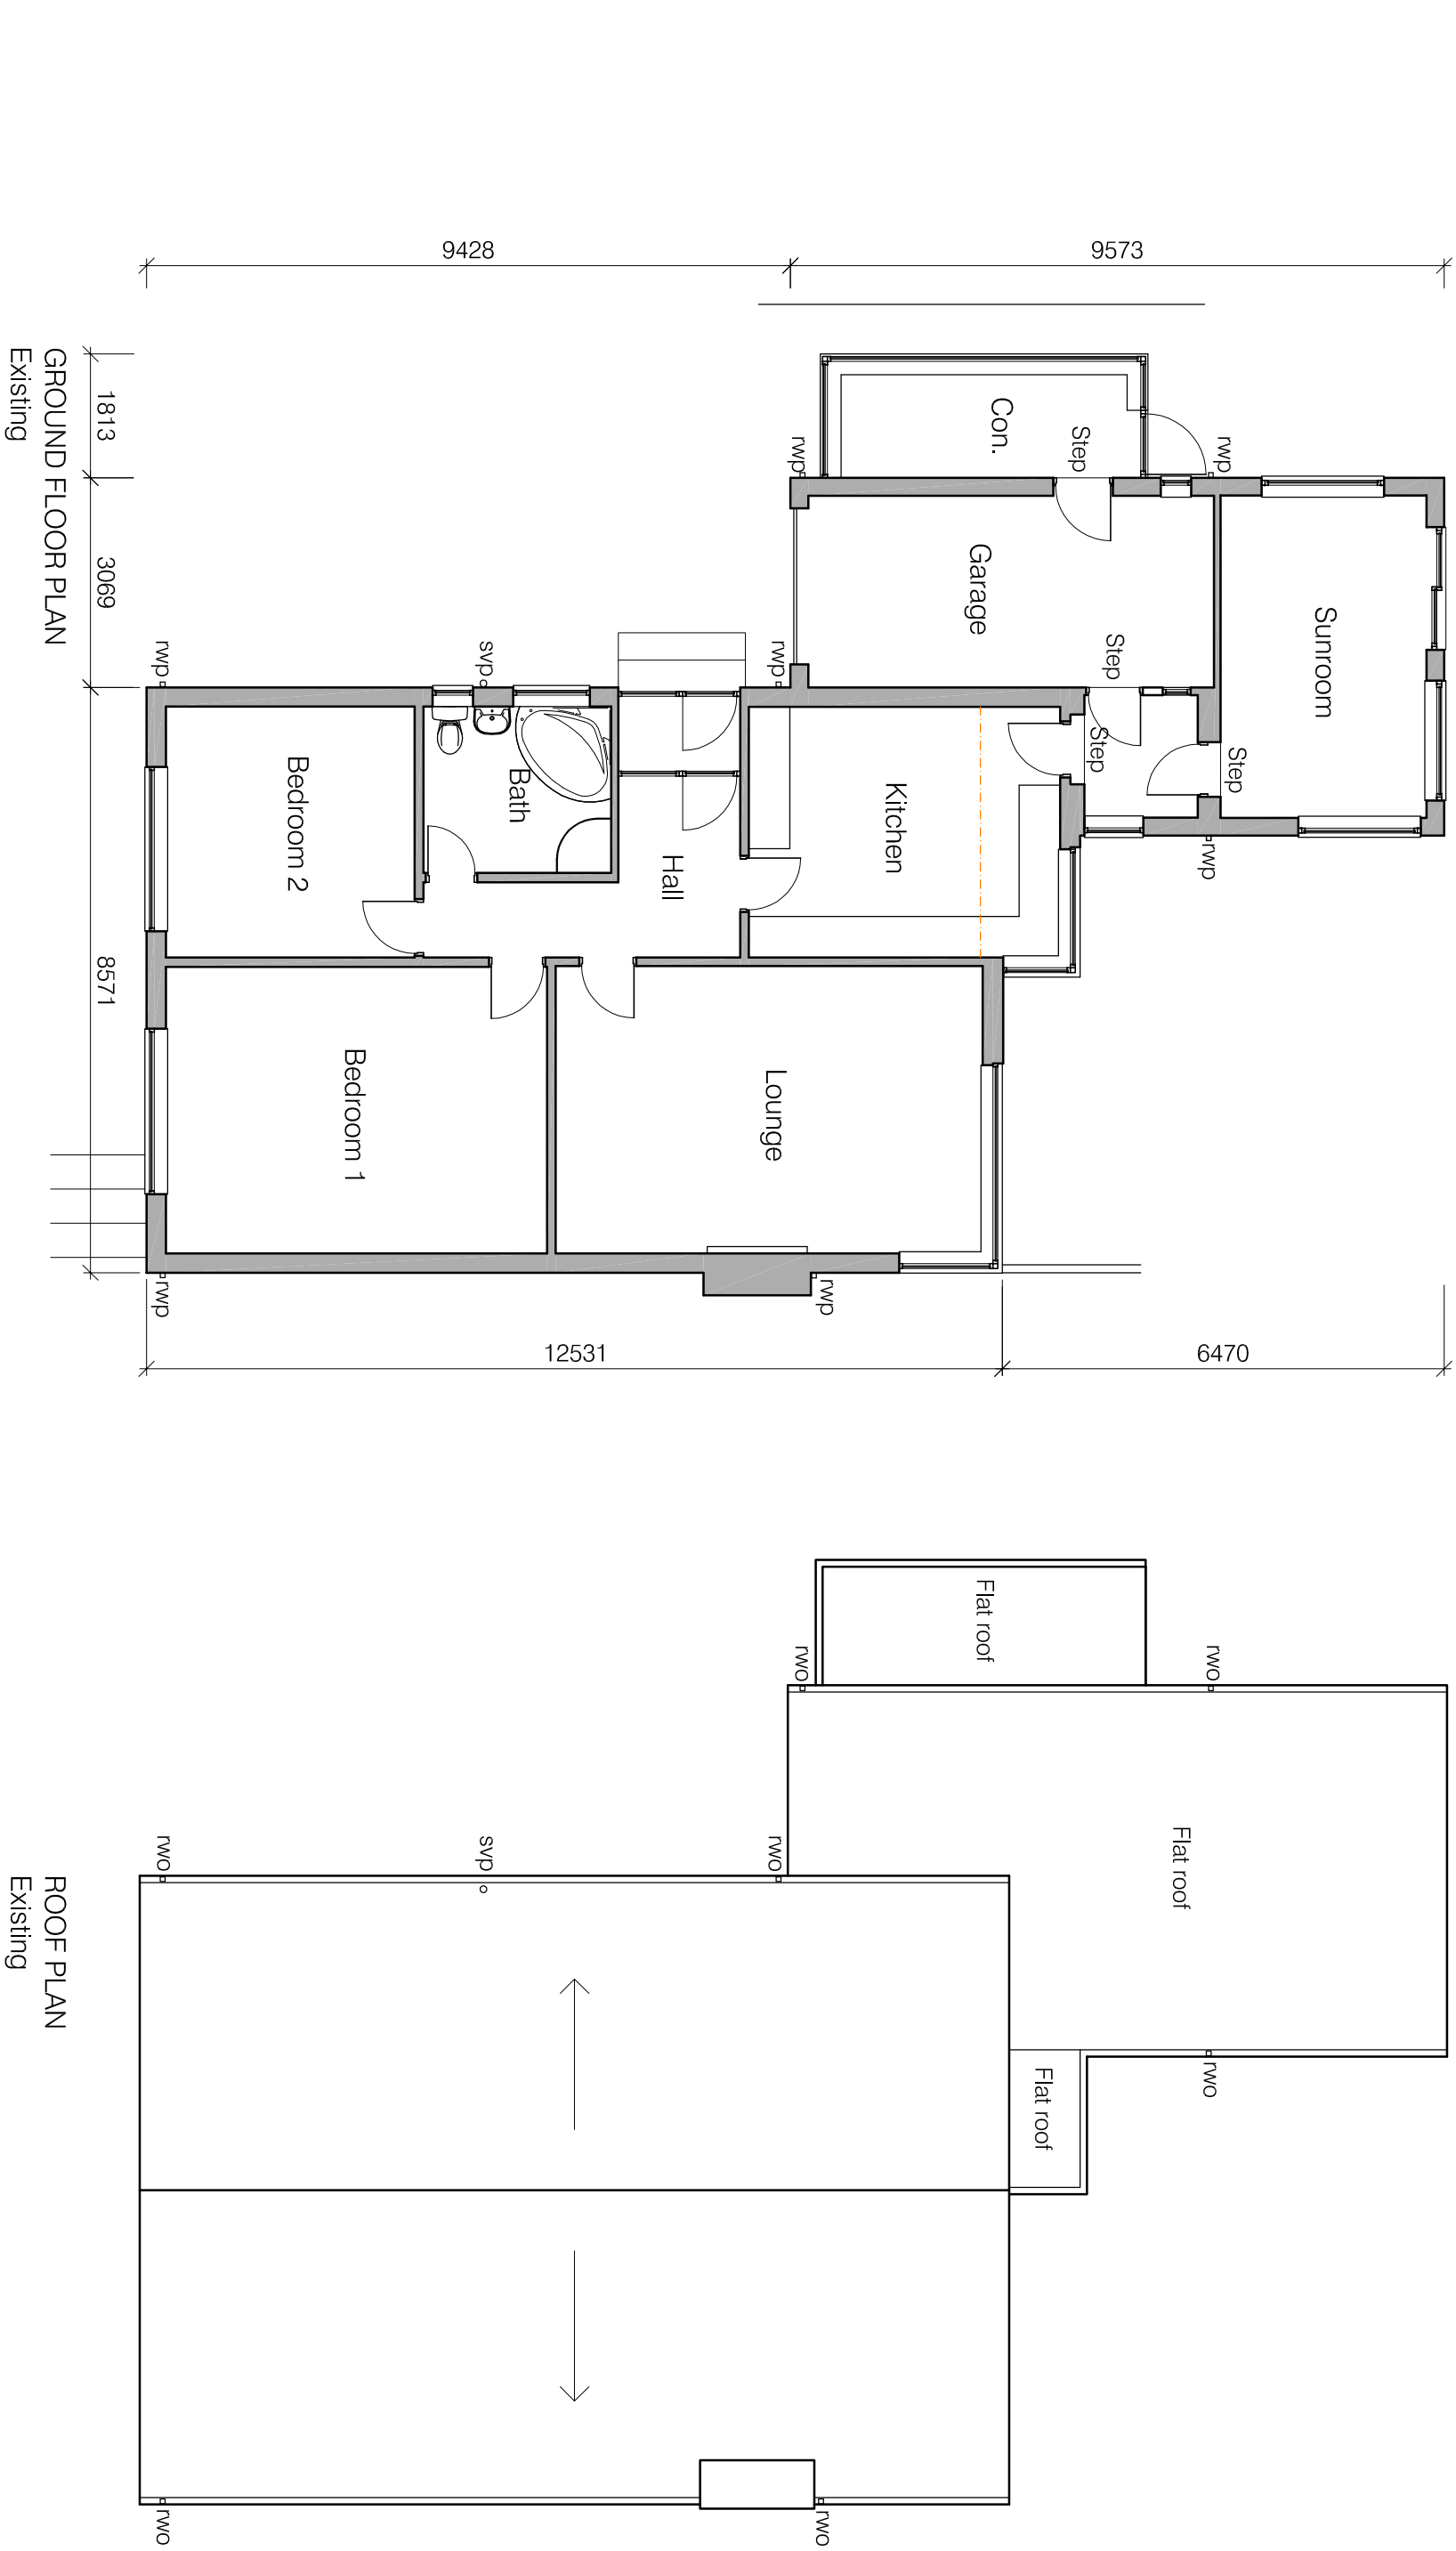

Project Extension to Meadows End, 21 Snodworth Road, Langho	Drawing title Existing Ground floor and Roof plan	Scale 1:100 @ A3	LMC Architecture Limited Architectural design services 4 Doveedale Drive, Ightenhill, Burnley, Lancashire, BB12 8XD Web : <a href="http://www.lmcarchitecture.co.uk">www.lmcarchitecture.co.uk</a>	
Client Mr and Mrs Smith	Drawing number 2331-PL01	Date 04.11.24		