



Do not scale. Contractors must check all dimensions on site before preparing production drawings or commencing any work. This drawing and its design is the copyright of LMC Architecture Limited and may not be reproduced in any form whatsoever without their prior express written consent.


Revision	Date	Revision note	Drawn by	Purpose of issue
-	04.11.24	First issue	LM	Planning

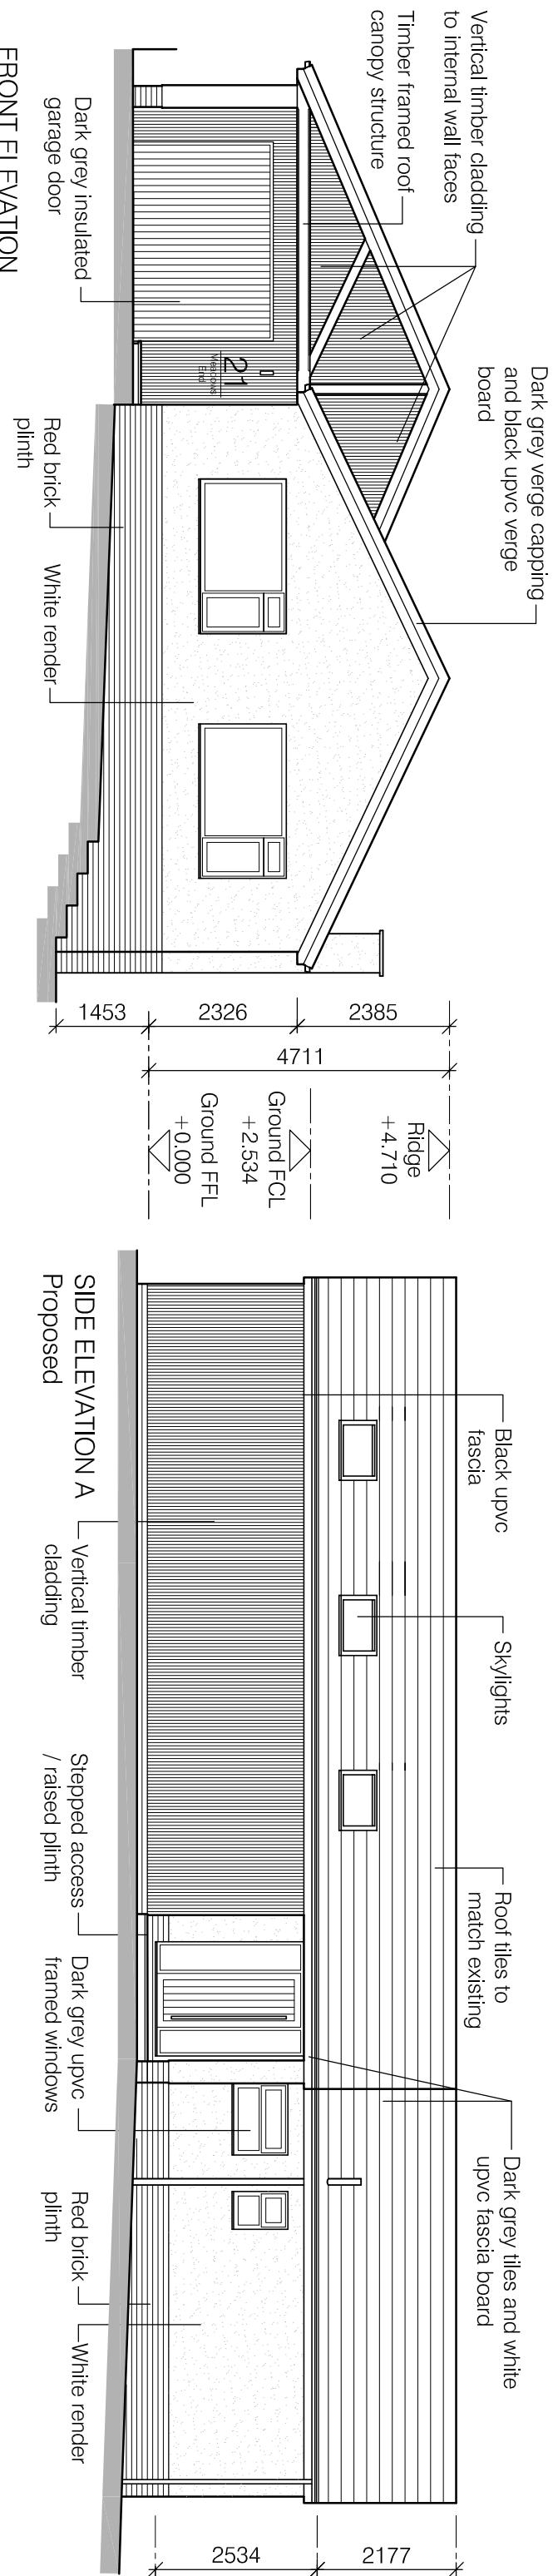


FRONT ELEVATION
Proposed

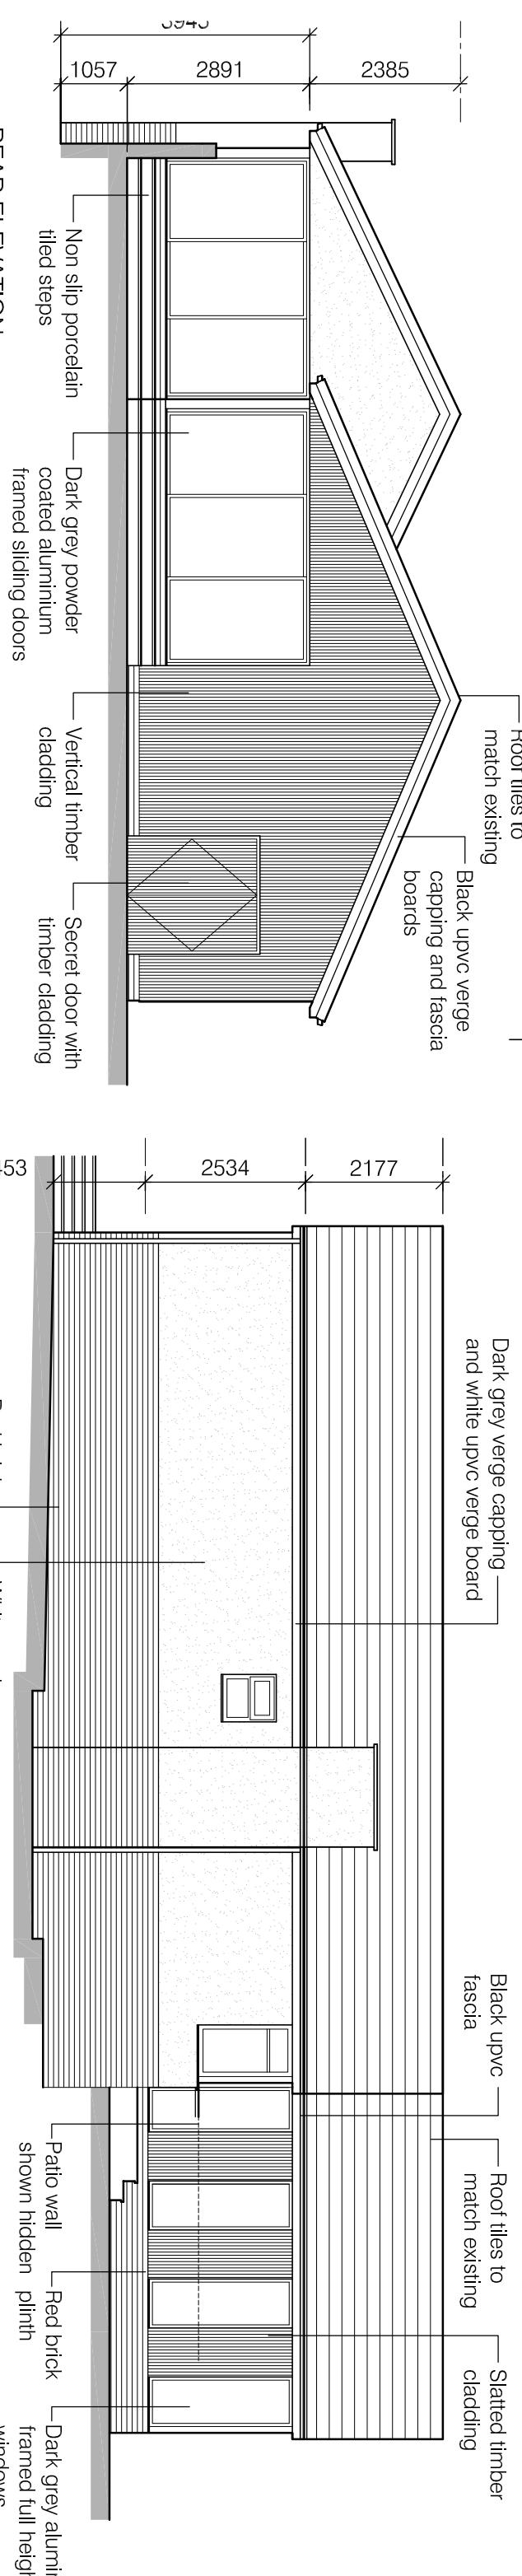

REAR ELEVATION
Proposed

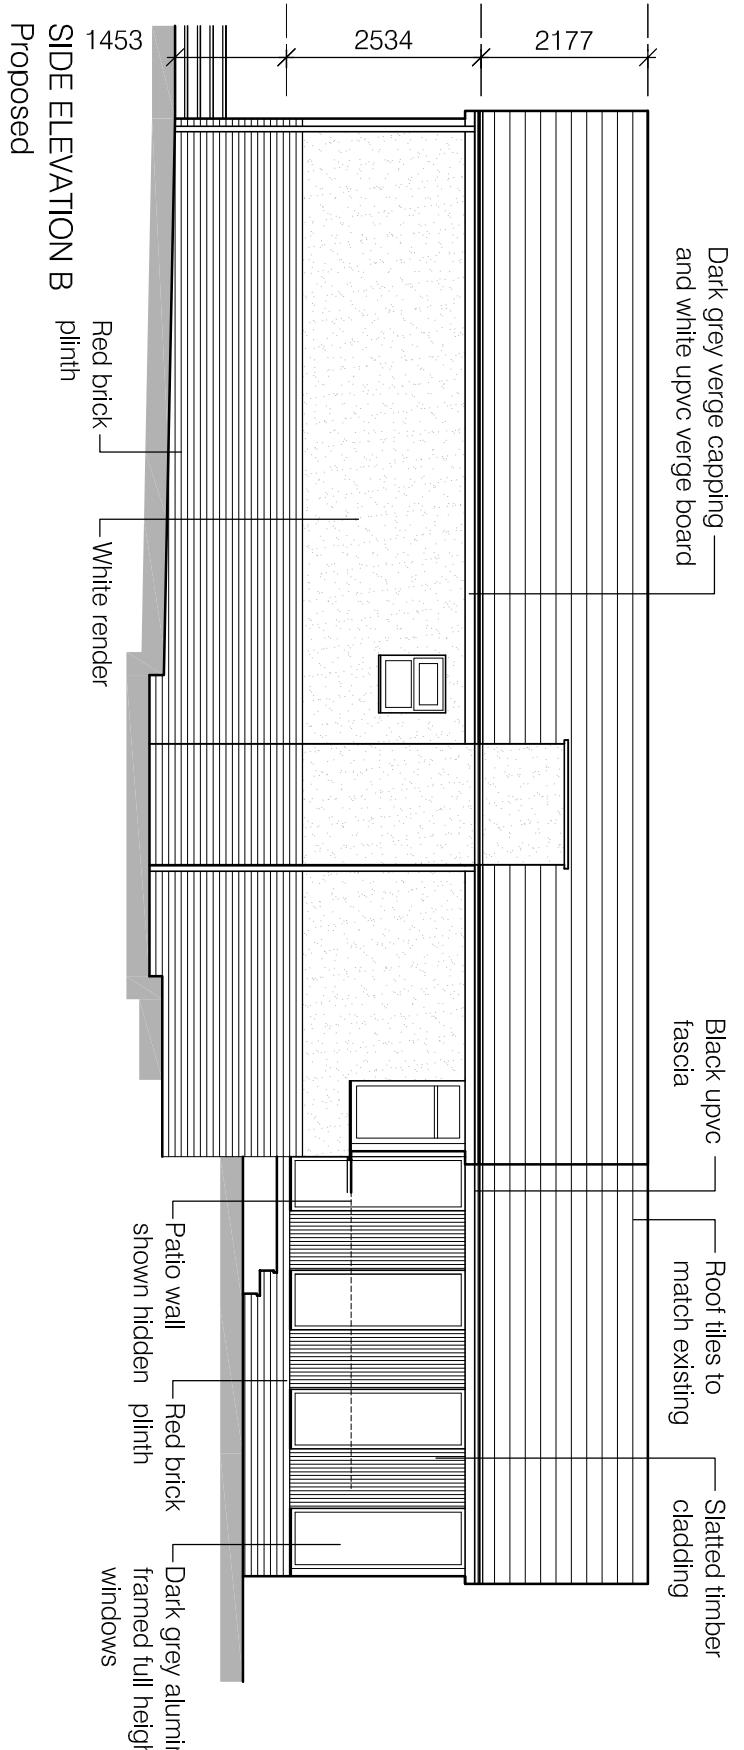

SIDE ELEVATION A
Proposed

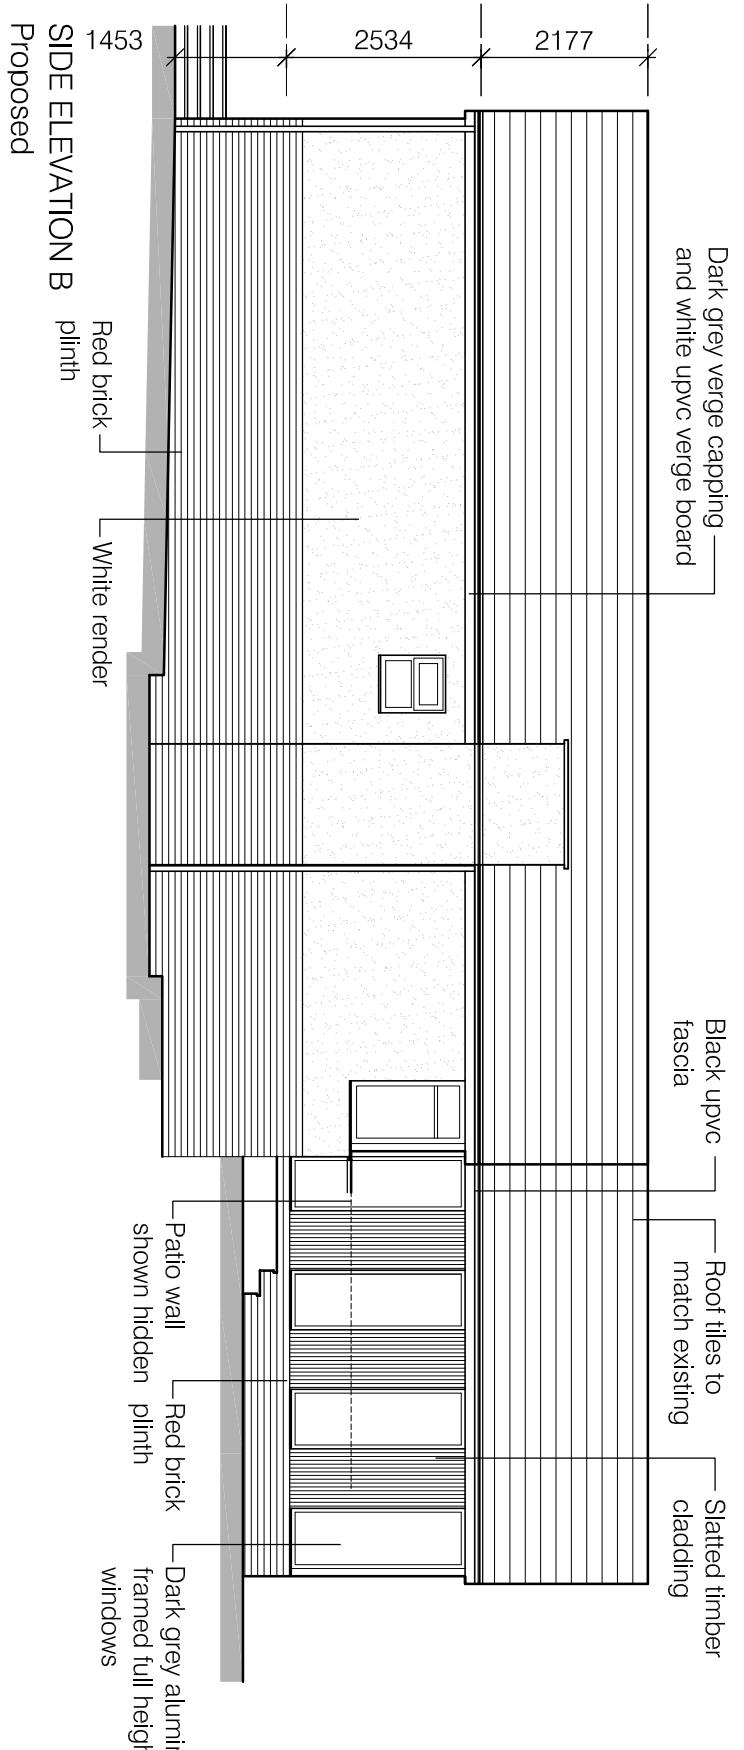

SIDE ELEVATION B
Proposed

Project Extension to Meadows End, 21 Snodworth Road, Langho	Drawing title Proposed Elevations	Scale 1:100 @ A3	LMC Architecture Limited Architectural design services
Client Mr and Mrs Smith	Drawing number 2331-PL11	Date 04.11.24	4 Dovedale Drive, Iglenhill, Burnley, Lancashire, BB12 8XD Web : www.lmcarchitecture.co.uk

