



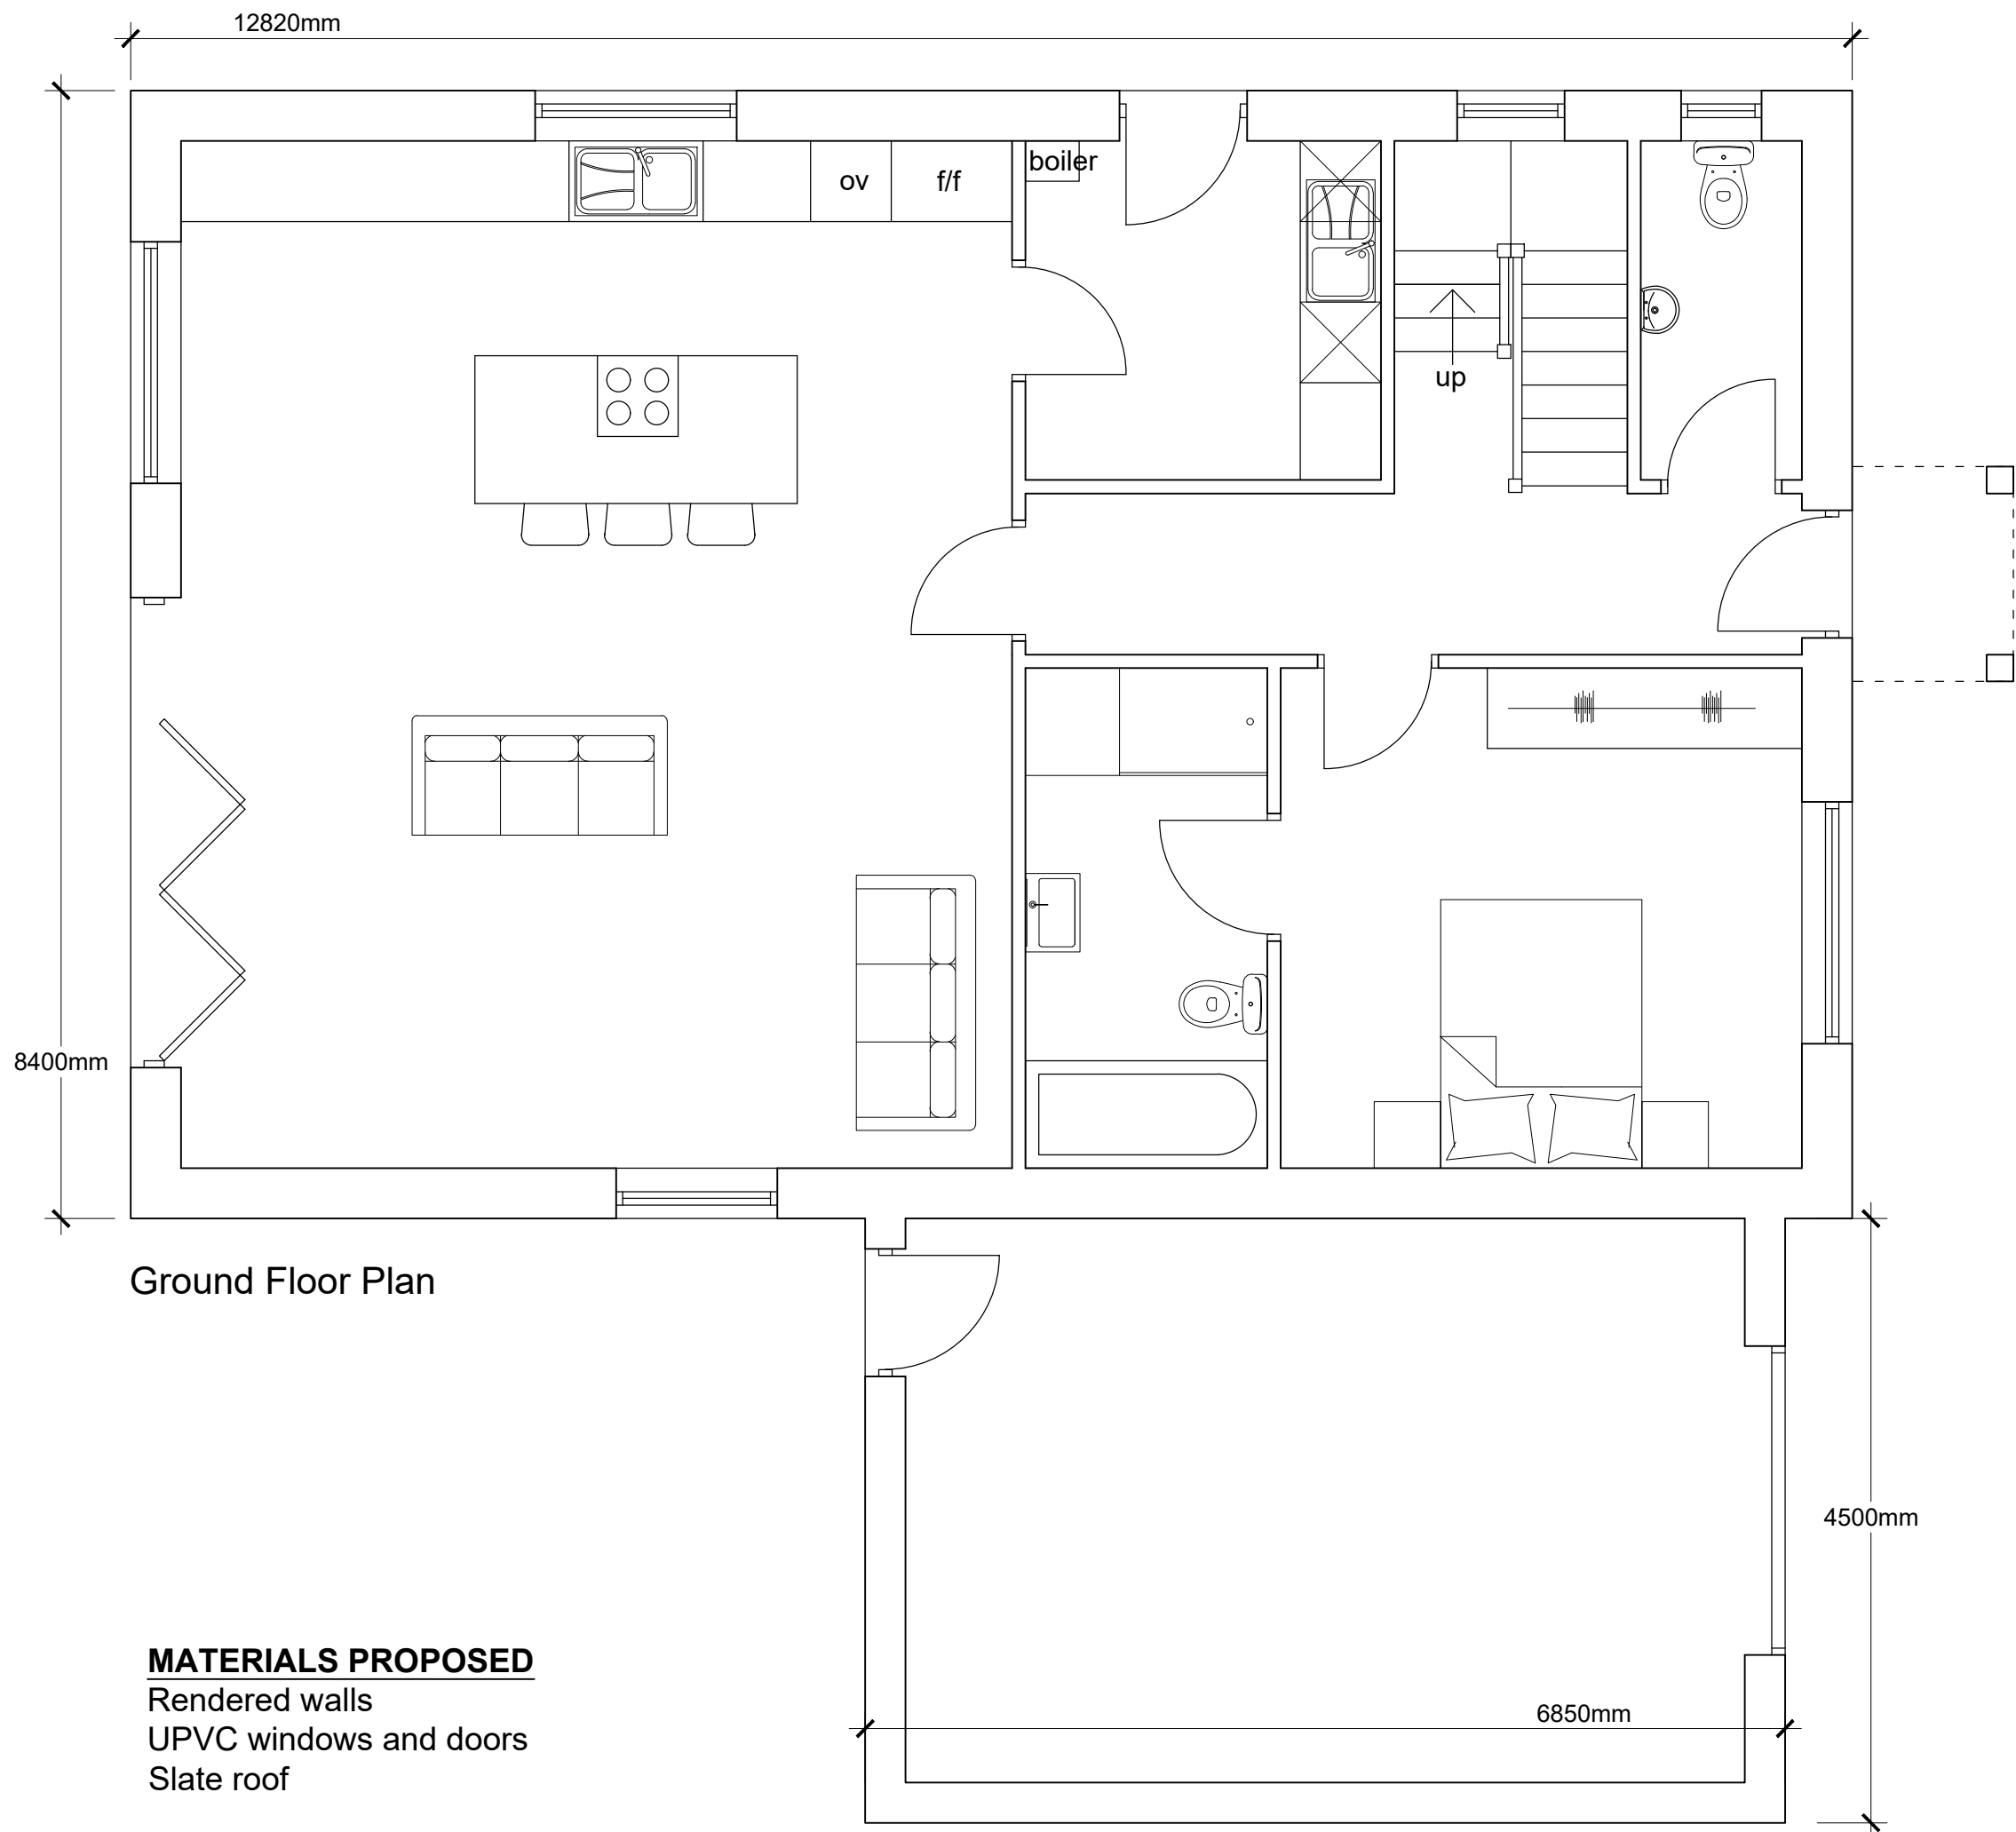


Ground Floor Plan

MATERIALS PROPOSED
Rendered walls
UPVC windows and doors
Slate roof

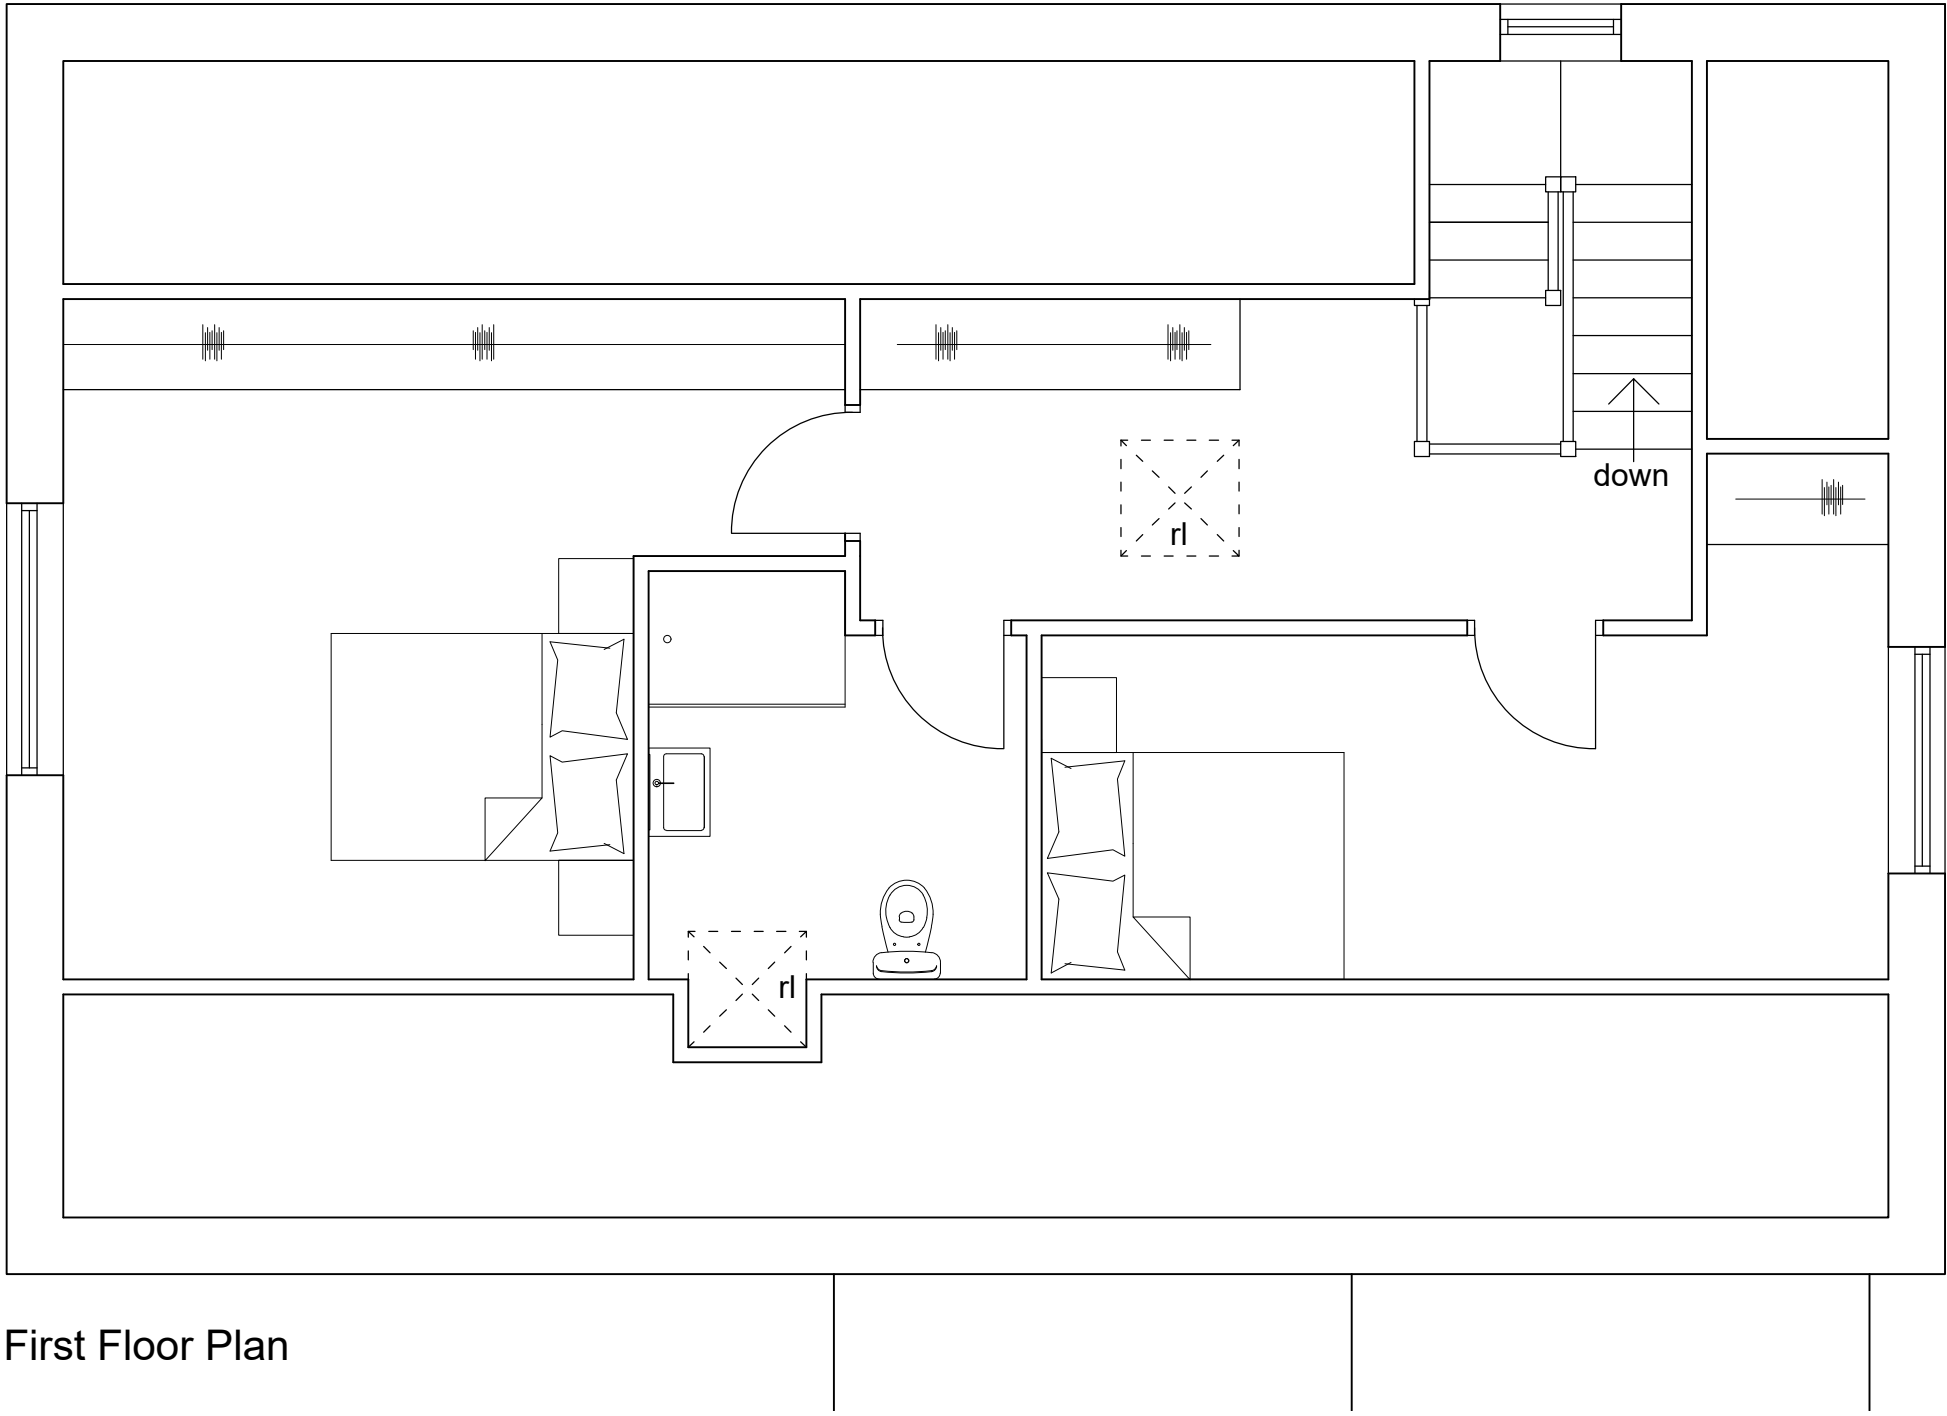


First Floor Plan

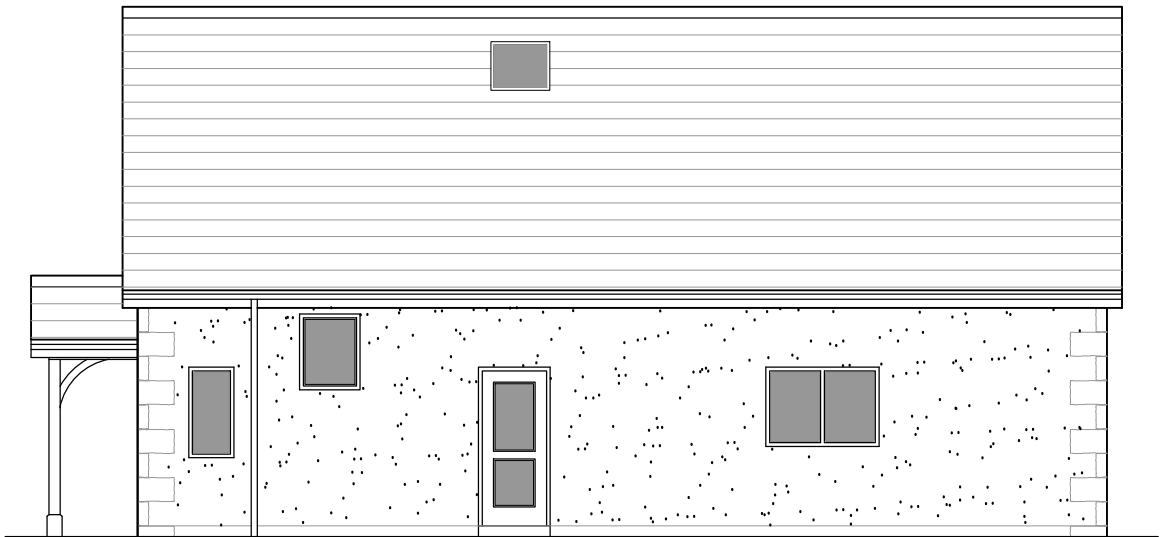


North East Elevation



South East Elevation

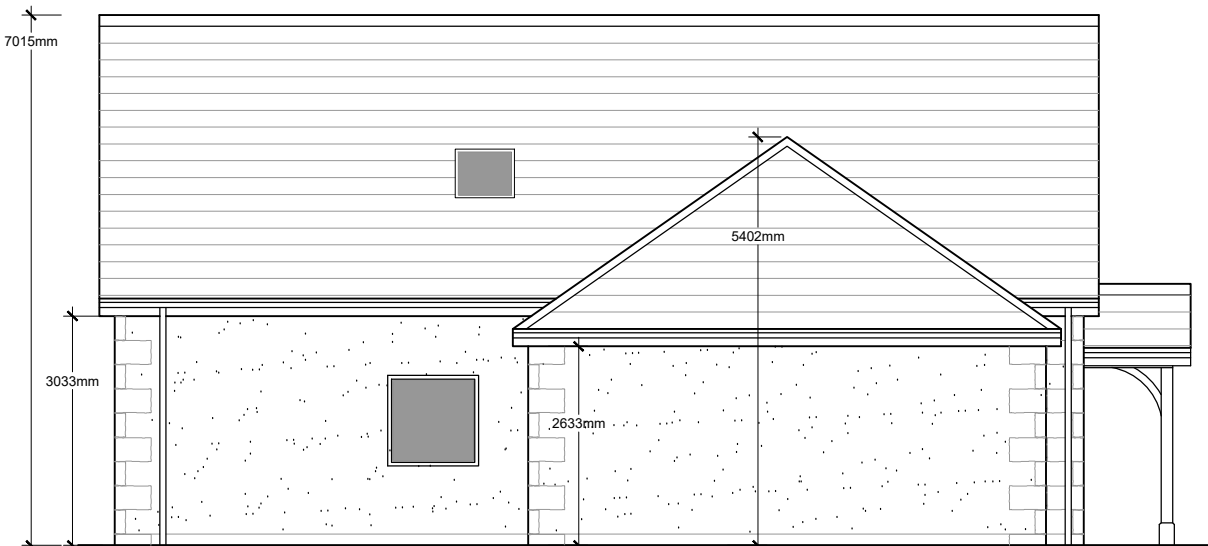

South West Elevation

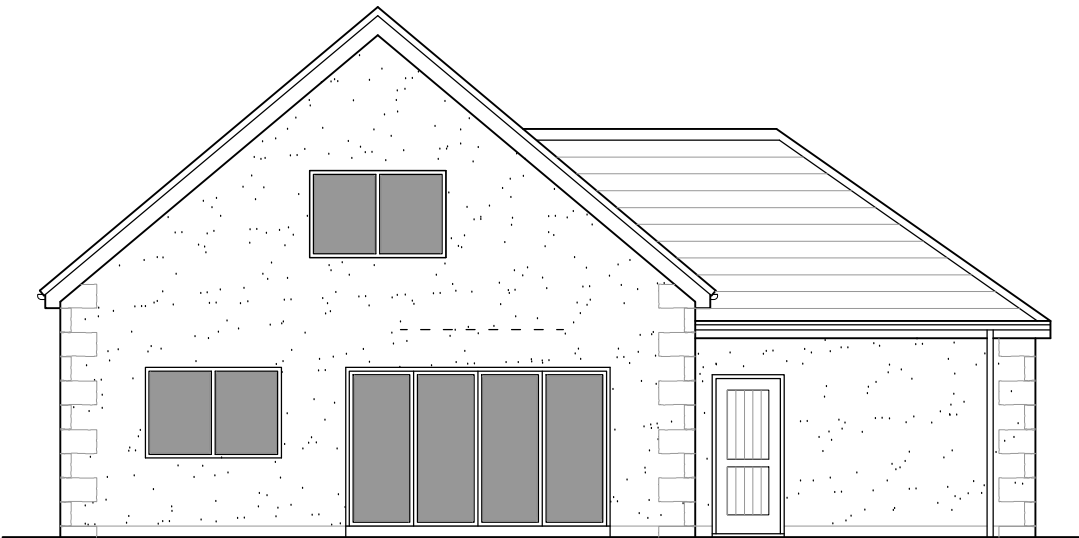

North West Elevation

REV B - Overhang to Porch increased. LFR 13.11.24
REV A - Layout amended. LFR 15.04.24

Client Mr S Gill		
Project Proposed Development at Barrow Bridge House Club Street Barrow Clitheroe BB7 9AY		
Drawing Title Plot 2 Proposed Plans and Elevations		
Scale 1:50/100 @ A2	Date Mar 2024	Drawn LFR
READ DESIGN LTD		
161 - 03 B		