



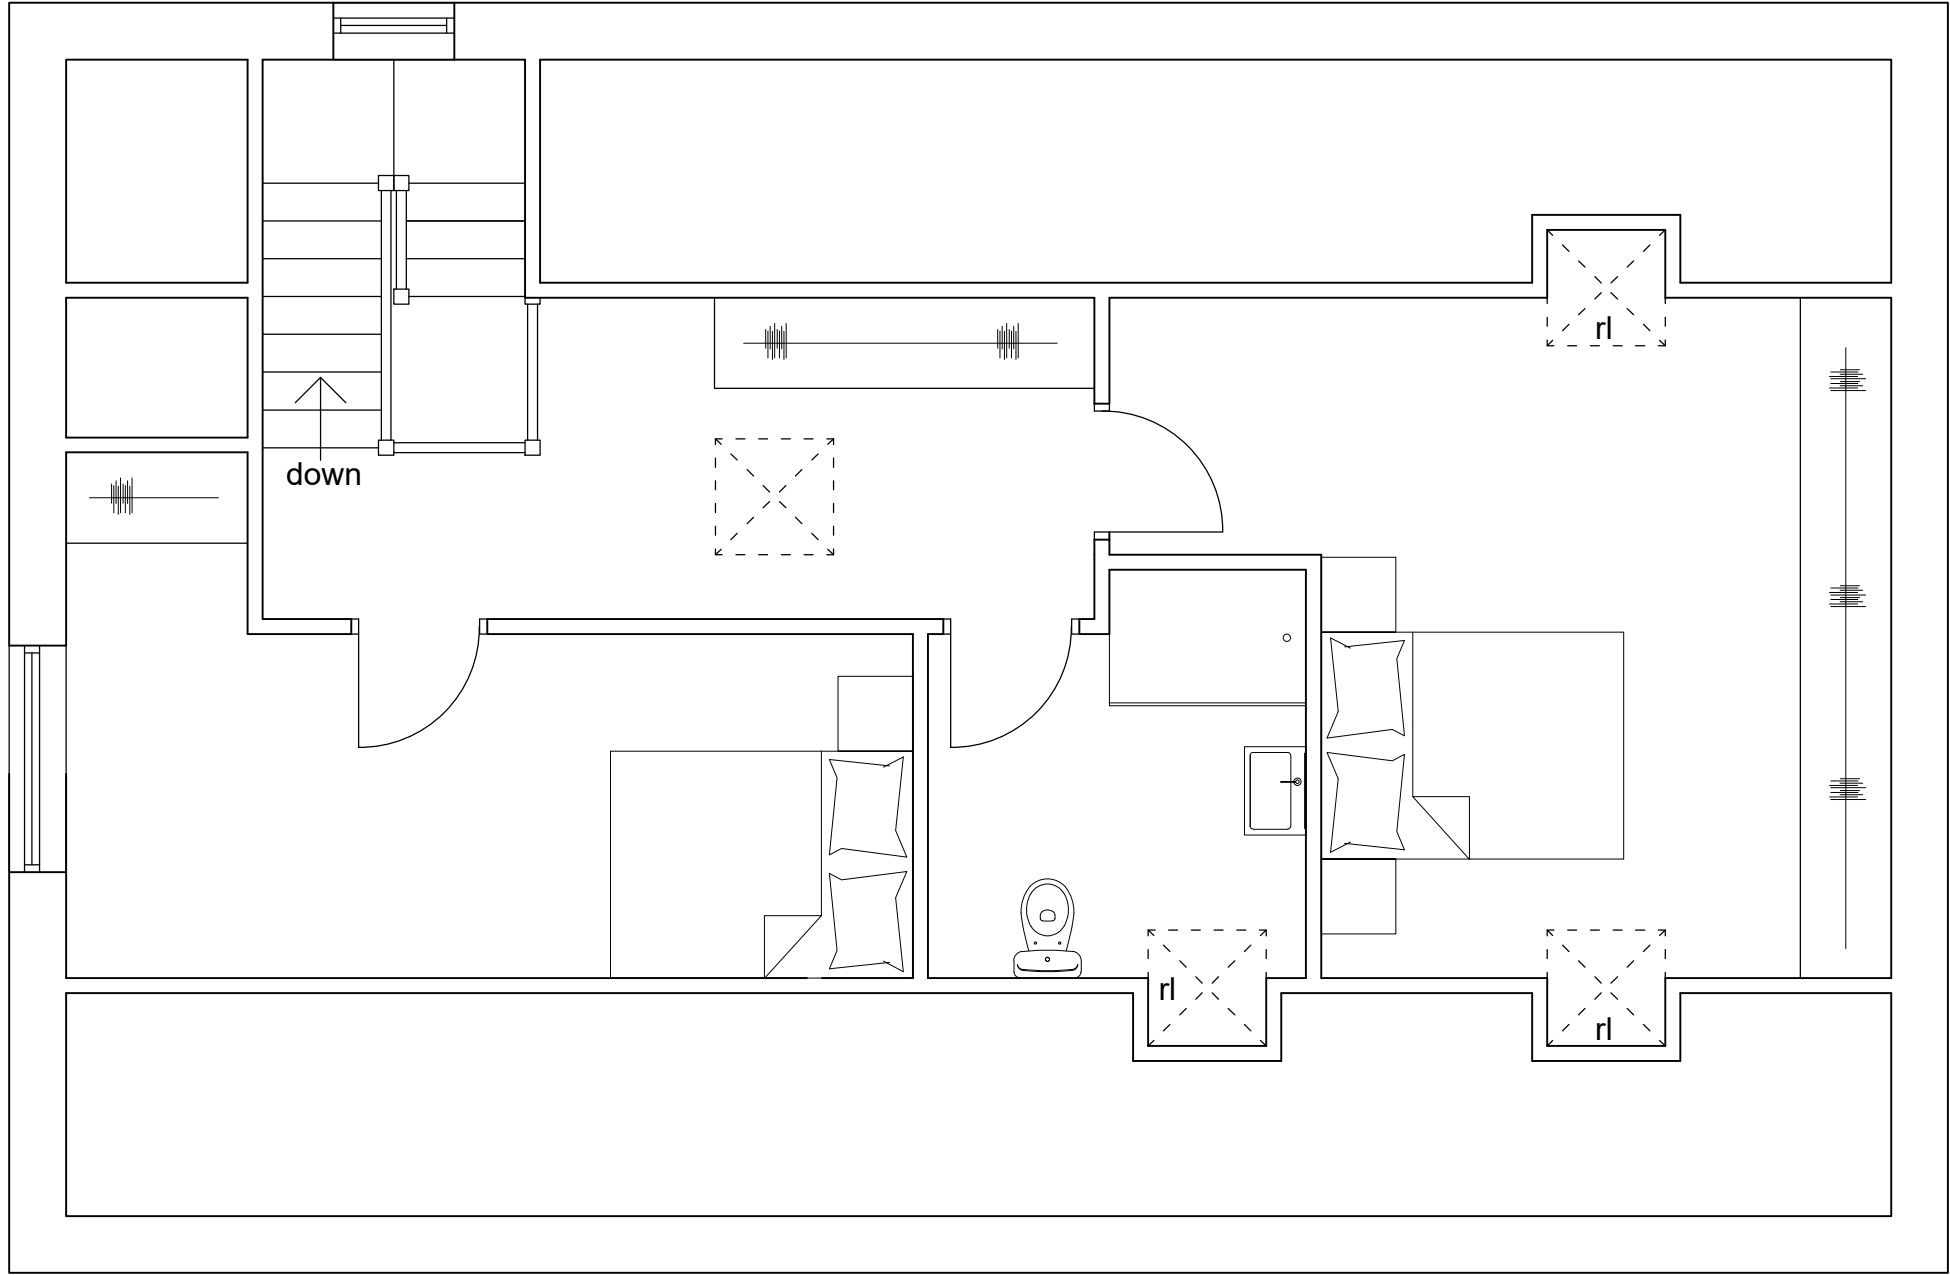


First Floor Plan

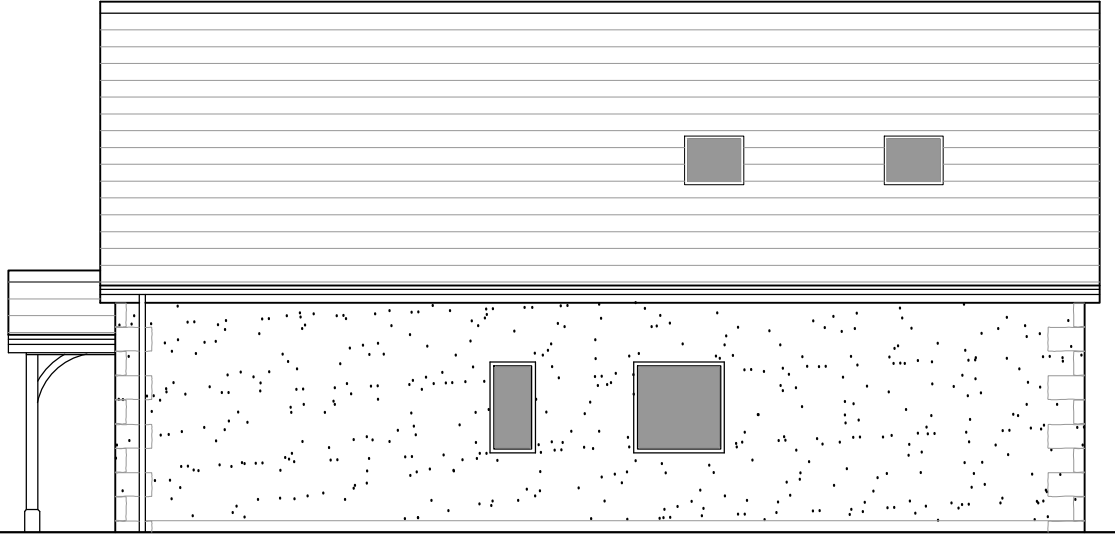


North West Elevation




South West Elevation

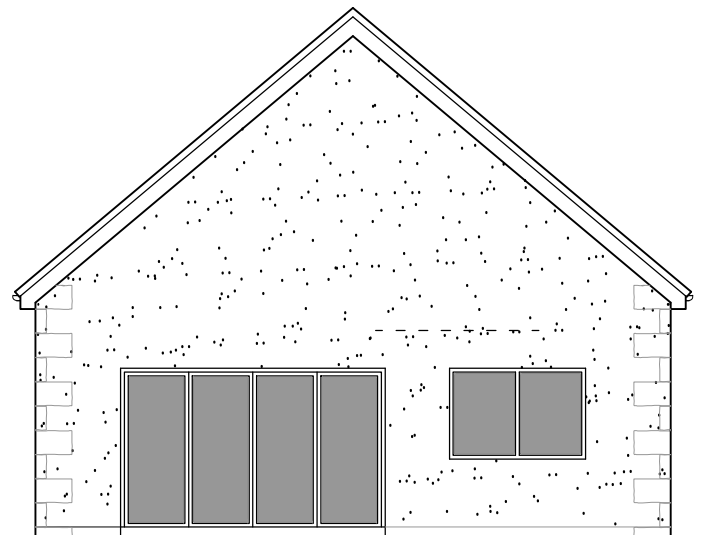

South East Elevation

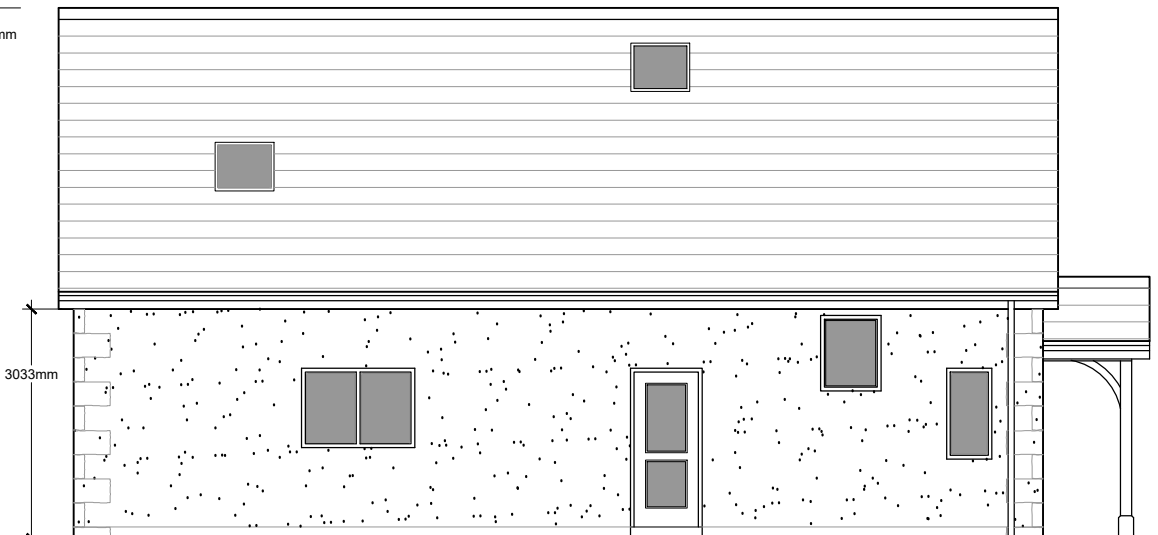

North East Elevation

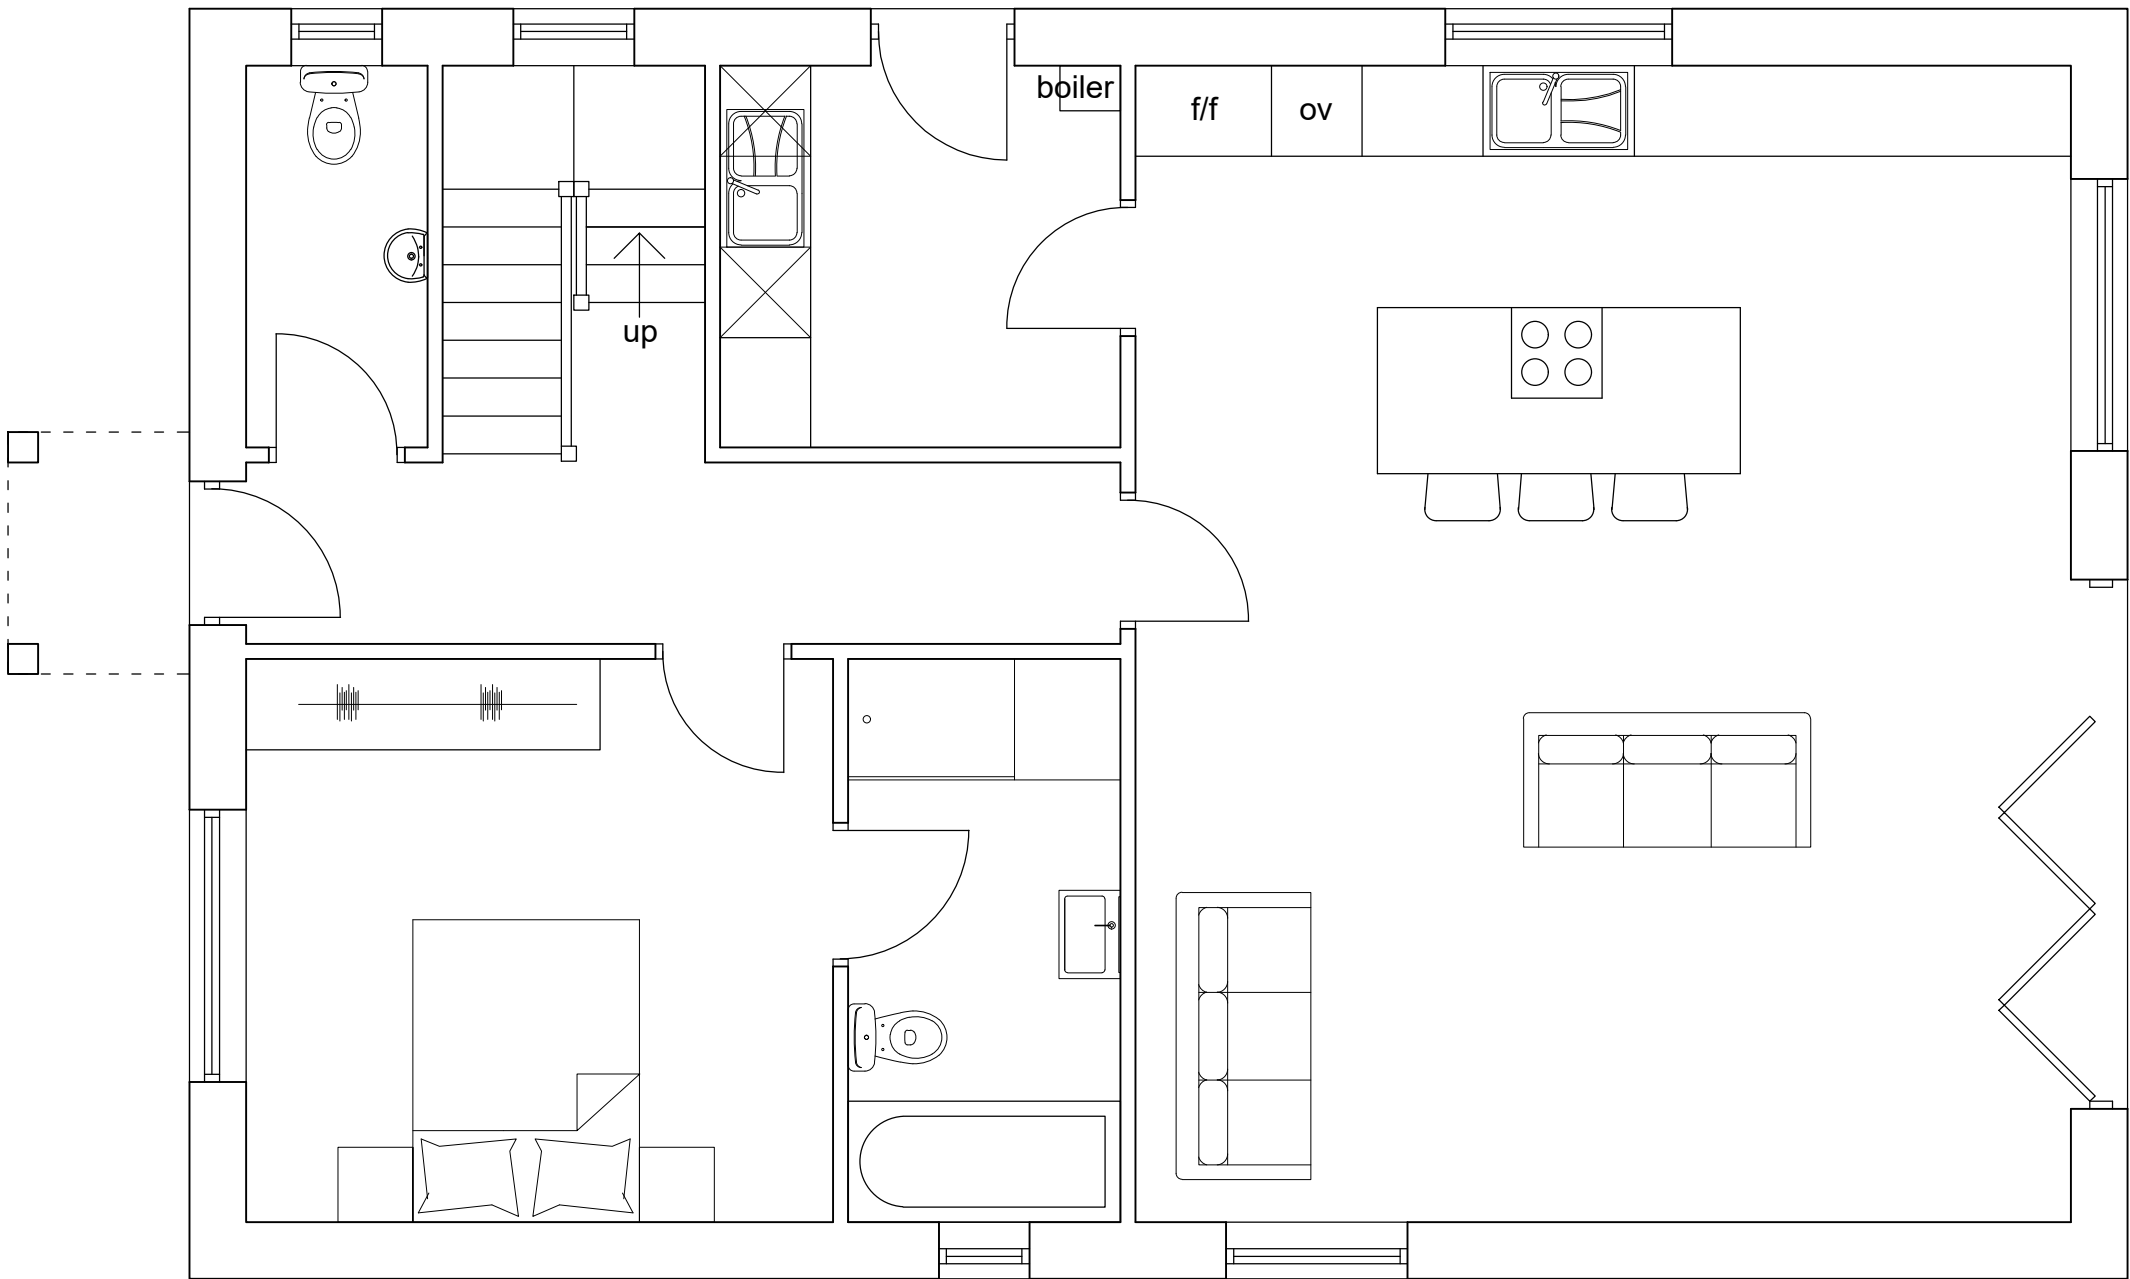

Ground Floor Plan

8400mm

12820mm

MATERIALS PROPOSED

Rendered walls
UPVC windows and doors
Slate roof

REV B - Overhang to Porch increased. LFR 13.11.24
REV A - Layout amended. LFR 16.04.24

Client Mr S Gill		
Project Proposed Development at Barrow Bridge House Club Street Barrow Clitheroe BB7 9AY		
Drawing Title Plot 4 Proposed Plans and Elevations		
Scale 1:50/100 @ A2	Date Mar 2024	Drawn LFR
READ DESIGN LTD		
161 - 05 B		