




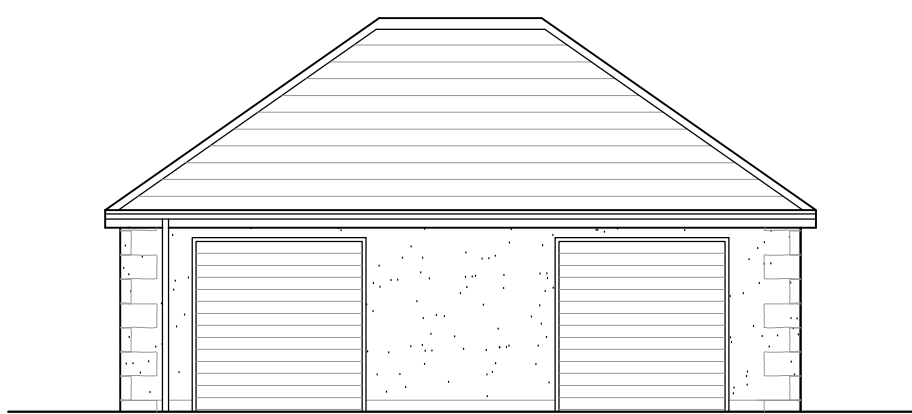


North East Elevation

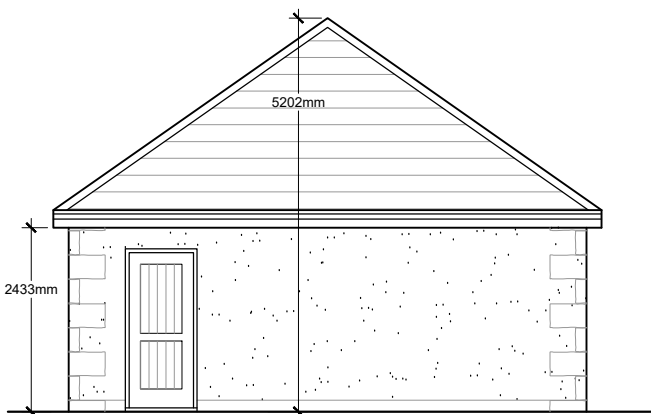


South East Elevation

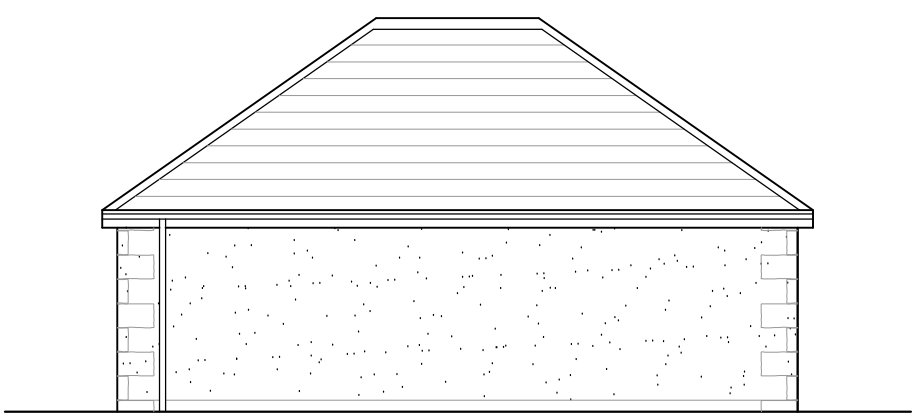

South West Elevation

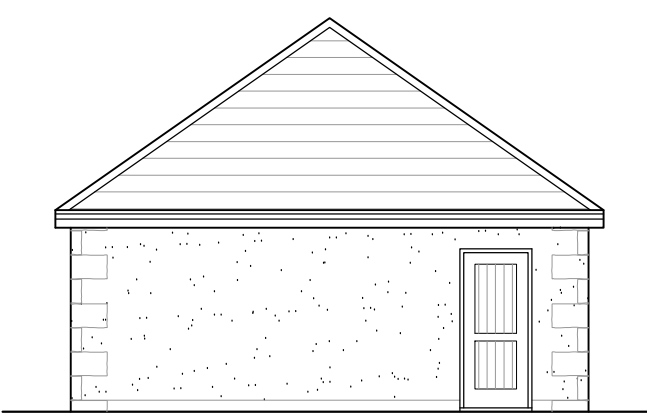

North West Elevation

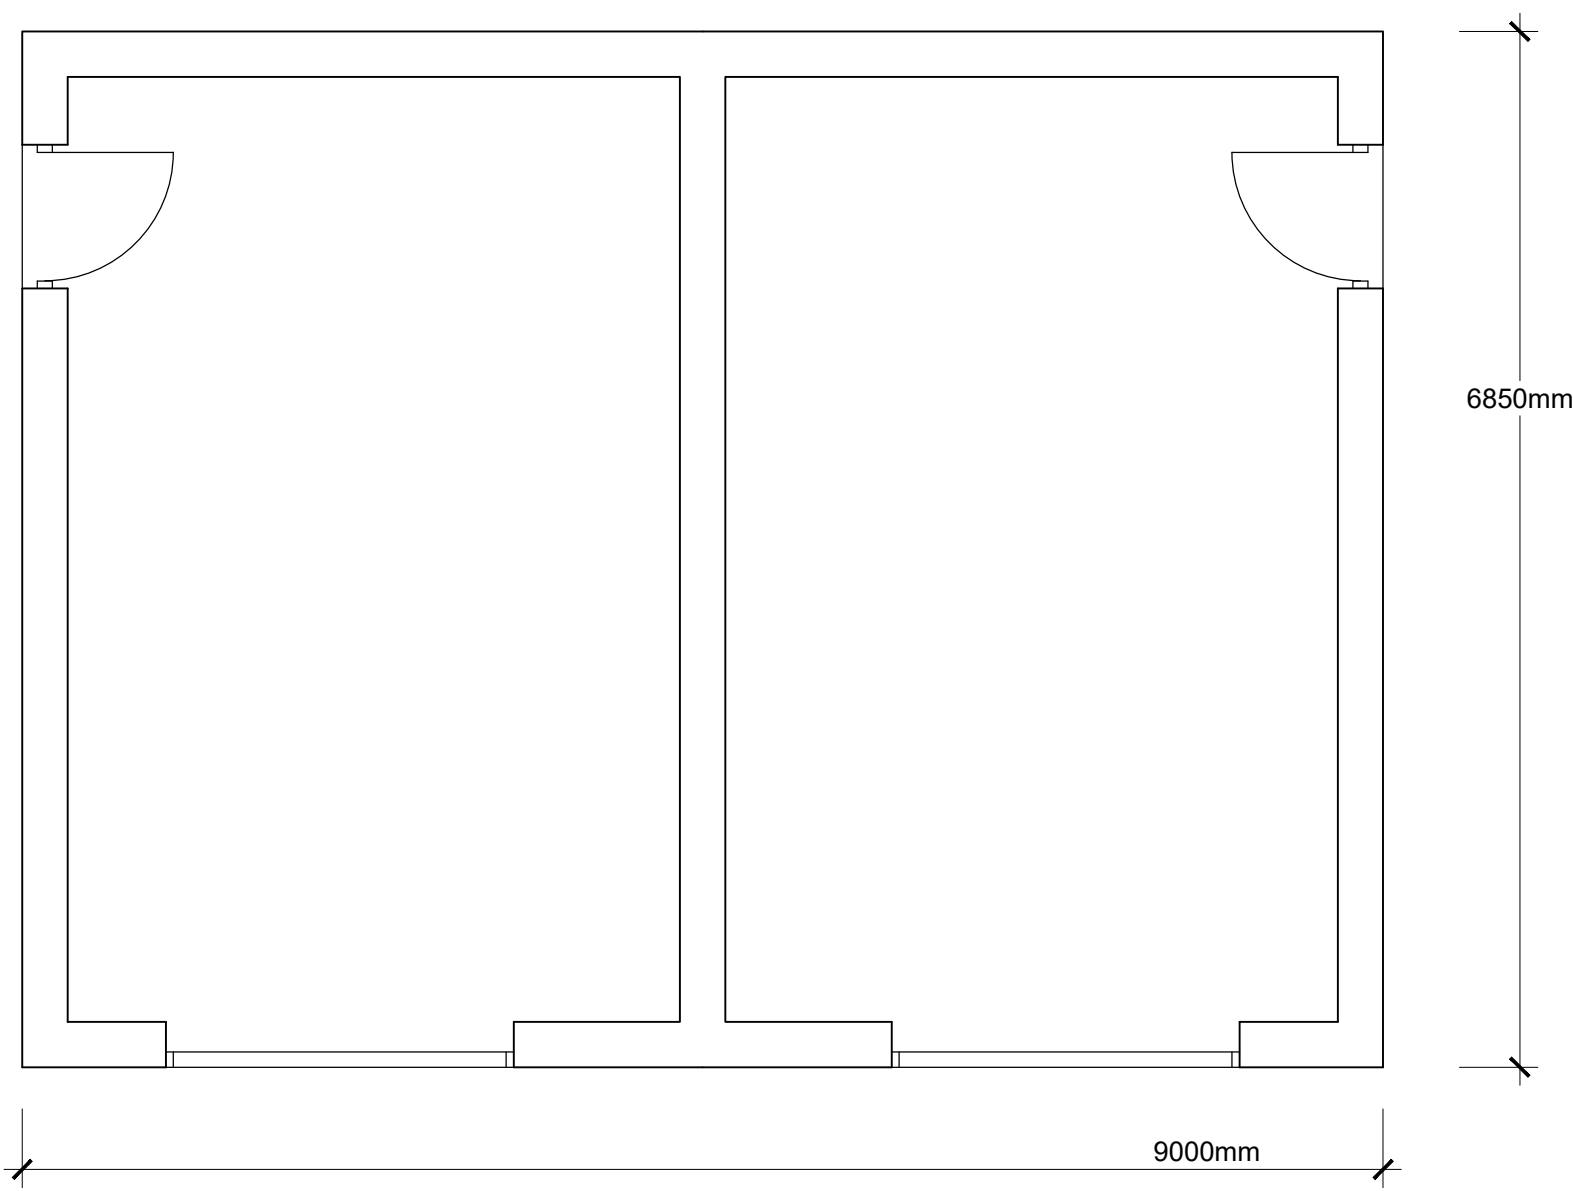

Plot 3 and 4 Garage Floor Plan

MATERIALS PROPOSED
Rendered walls
UPVC doors
Slate roof

Client Mr S Gill		
Project Proposed Development at Barrow Bridge House Club Street Barrow Clitheroe BB7 9AY		
Drawing Title Plots 3 and 4 Garage Plan and Elevations		
Scale 1:50/100 @ A2	Date Nov 2024	Drawn LFR
READ DESIGN LTD		
161 - 07		