

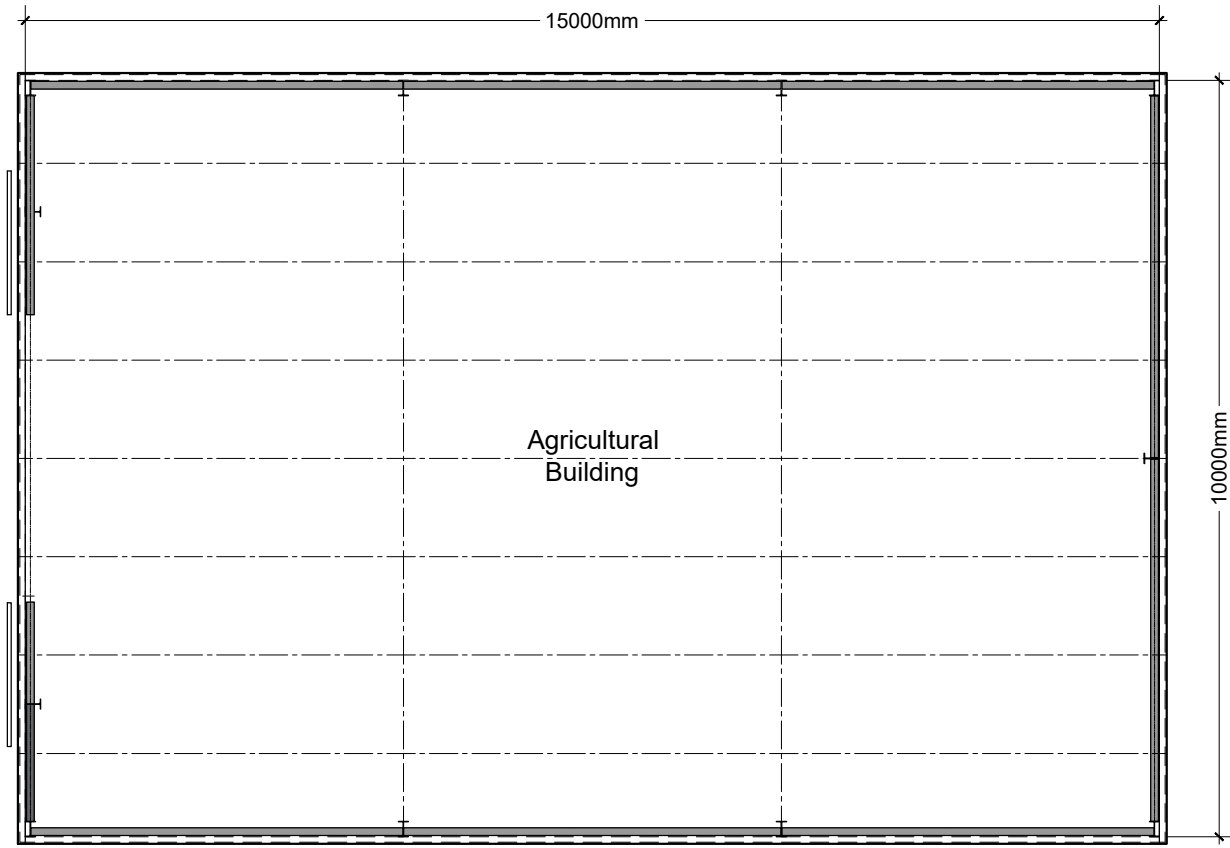



This drawing is to be read in conjunction with all relevant Architect, consultants' and specialists' drawings and specifications. The Architect is to be notified of any discrepancies before proceeding. Do not scale from this drawing. All dimensions and levels are to be checked on site. This drawing is subject to copyright. All work carried out before Planning and Building Permission has been granted is at the contractor/clients risk.
 Note: proposed drawing based on OS dwg information. All illustrated dimensions are approximate and all site dimensions are to be checked on site and subject to site survey.

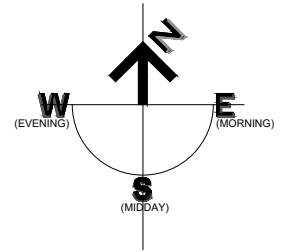


Proposed Floor Plan Scale 1:100

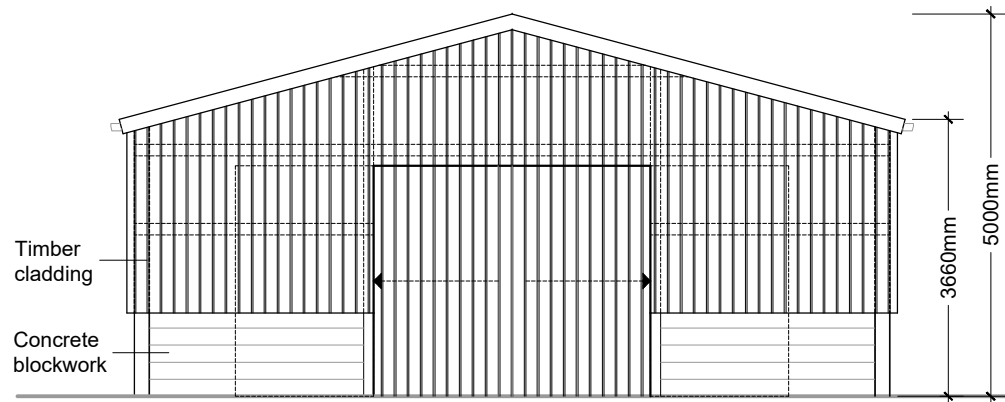


Proposed North West Elevation Scale 1:100

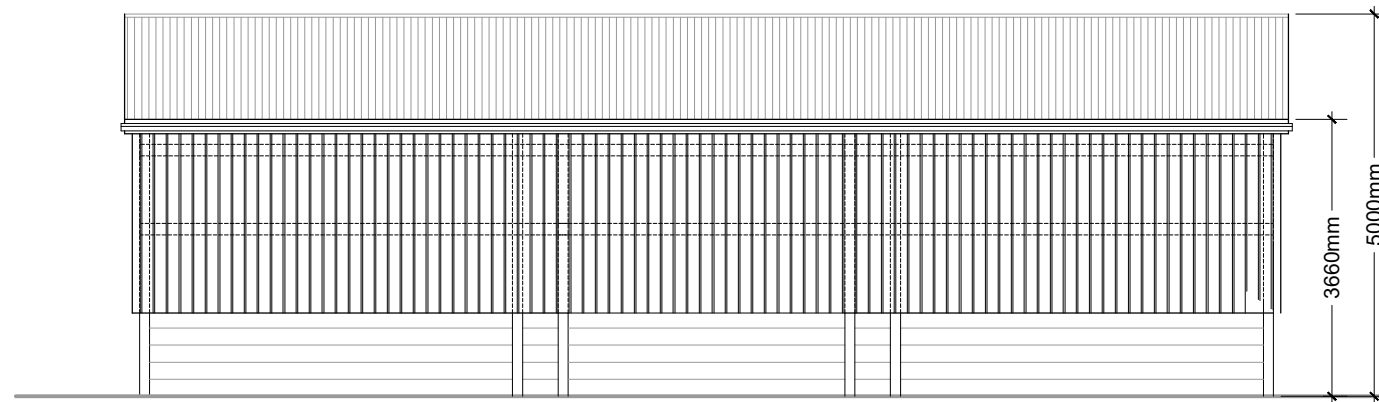

Proposed North East Elevation Scale 1:100

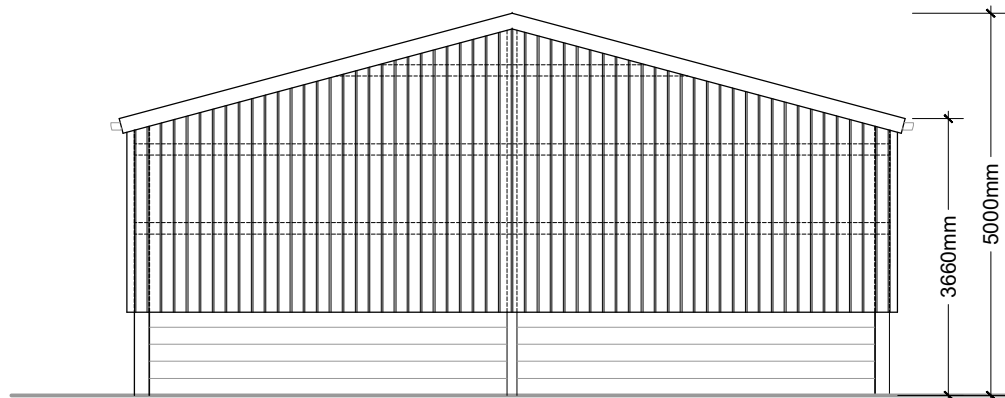

Proposed South East Elevation Scale 1:100

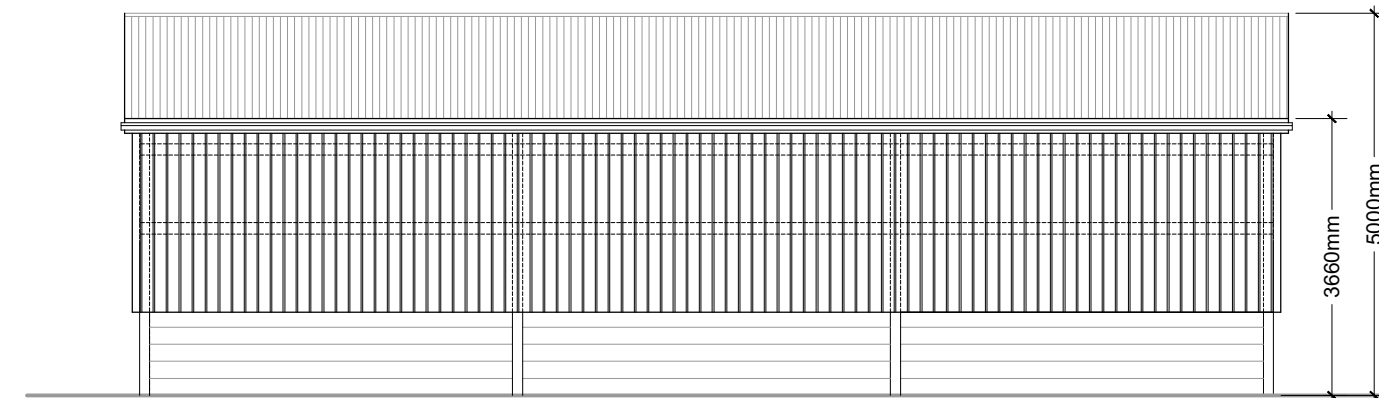

Proposed South West Elevation Scale 1:100

Client		
Mr T Bolton		
Job Title		
Proposed Garage at		
The Barn at Greengore		
Hurst Green		
Drawing Title		
Proposed Agricultural Building Plan		
Floor Plan and Elevations		
Scale	Date	Drawn
1:100 @ A3	Dec 2024	CC

spa
 SUNDERLAND PEACOCK ARCHITECTS
 SUNDERLAND PEACOCK & ASSOCIATES LTD.
 HAZELMERE, PIMLICO ROAD, CLITHEROE
 LANCASHIRE, BB7 2AG
 T 01200 423178 F 01200 427328
 E info@sunderlandpeacock.com
 www.sunderlandpeacock.com



7042 - P02	REV
	-