




Side Elevation (Side A)

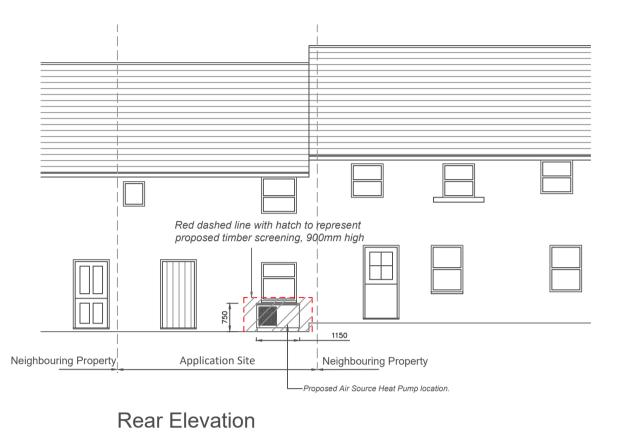


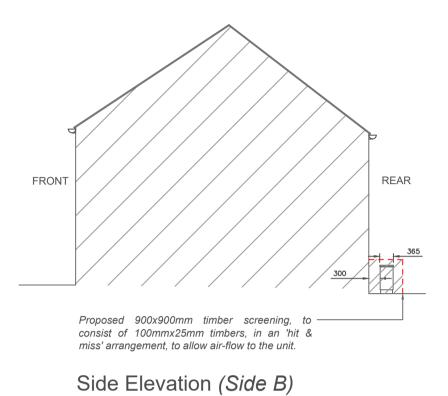


Front Elevation


Proposed Elevations (Scale 1:100)

 


 

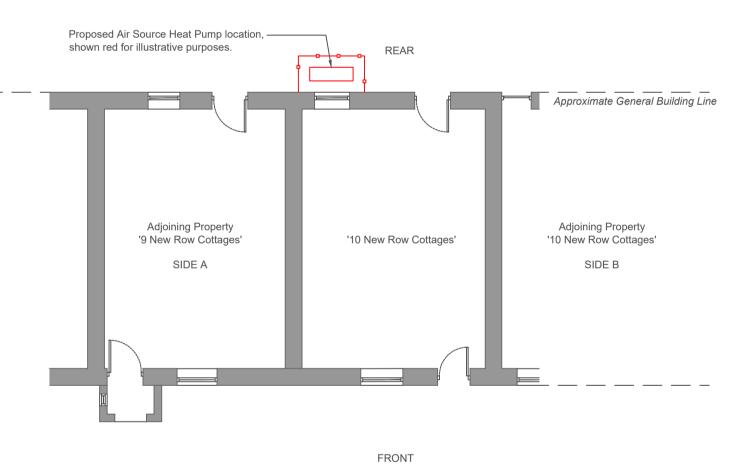

Ground Floor Plan Proposed Floor Plan (Scale 1:100)

 

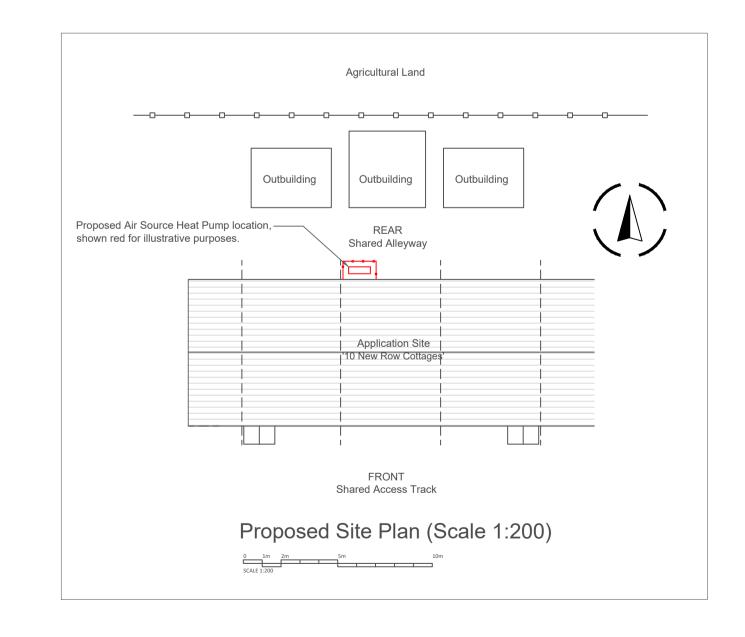

Rev Date Description

A 28.01.25 Timber enclosure added.

AGENT:

AF Planning & Design
Alex Fowler
alexfowler14@gmail.com
07825 940 453

Project Address: 10 New Row Cottages

Clitheroe Road Knowle Green Ribchester PR3 2YS

Project

Air Source Heat Pump

**Drawing Title** Proposed Plan, Elevations & Site Plan

Scale Size Date 1:100 / 1:200 A1 December 2024

Drawing Number Revision
AF.24.GHS-066.02 A