




Front Elevation  
Existing Elevations (Scale 1:100)

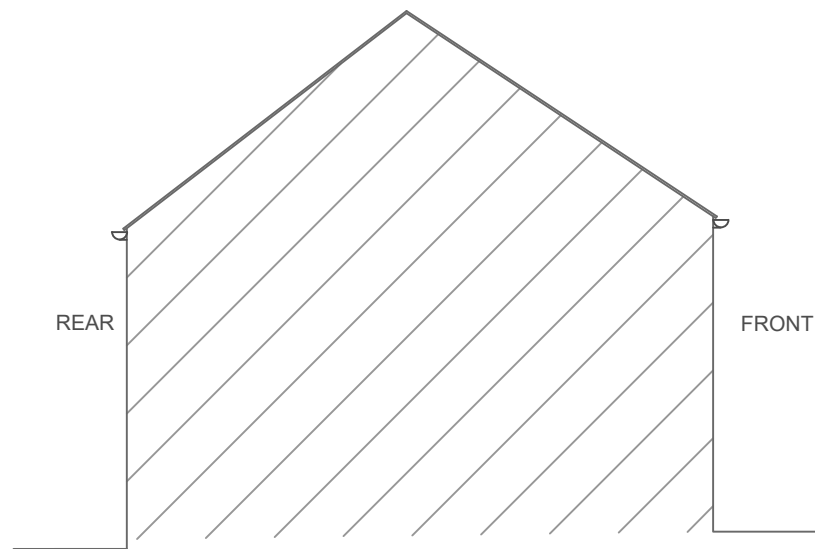


Side Elevation (*Side A*)

 



Rear Elevation

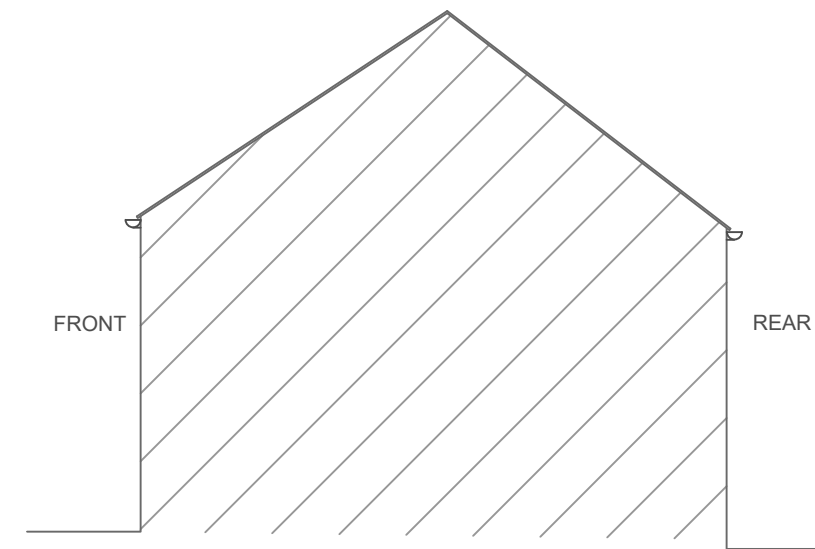

Side Elevation (*Side B*)

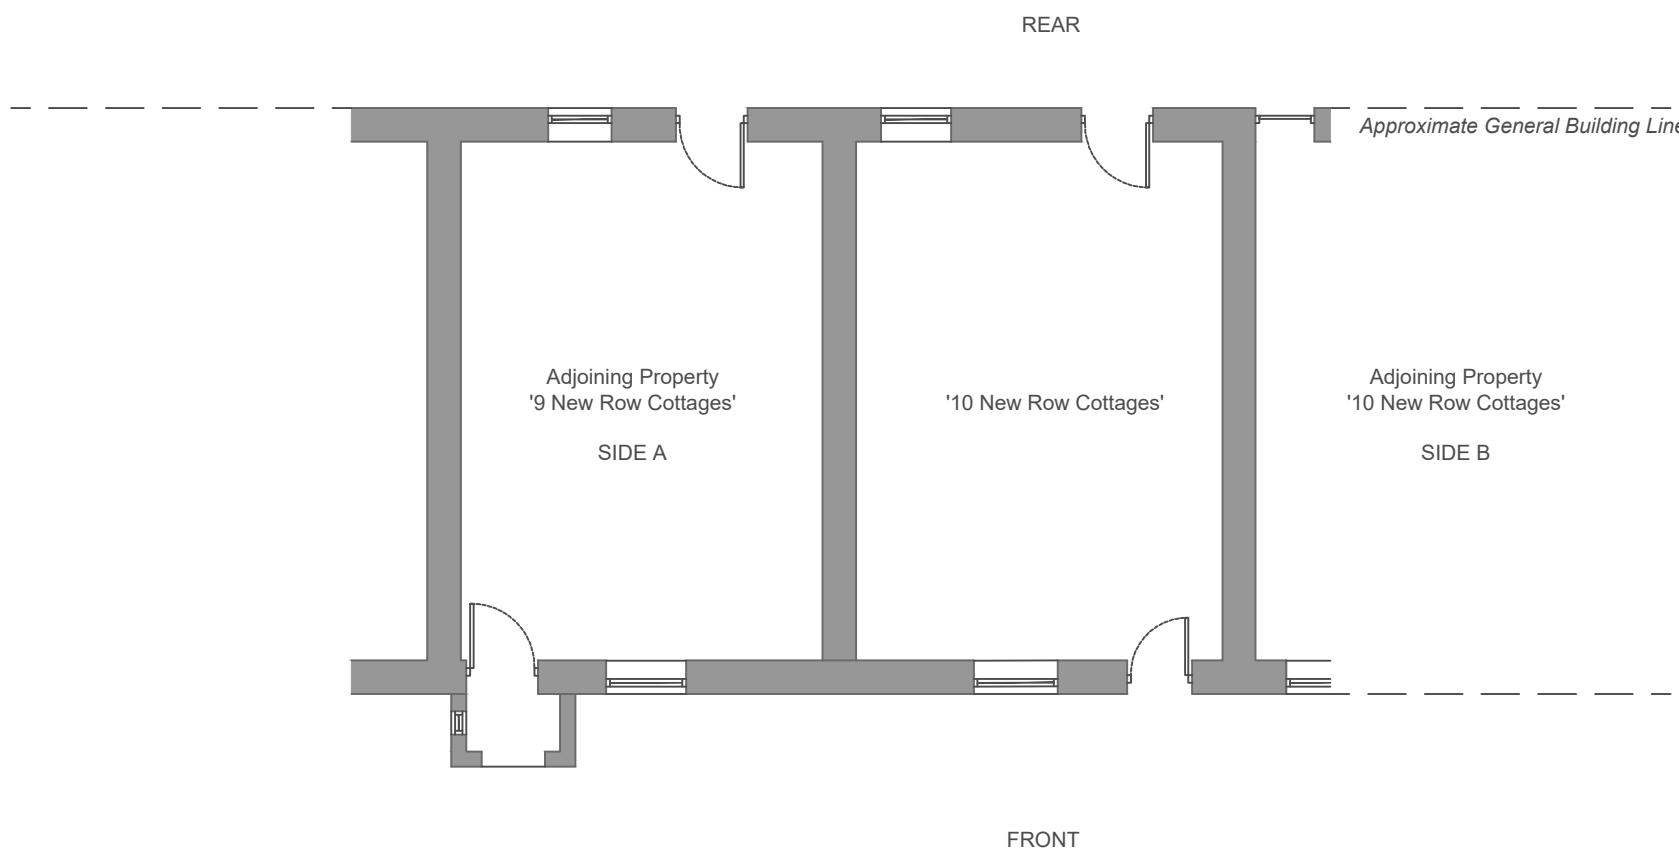

Ground Floor Plan  
Existing Floor Plan (Scale 1:100)

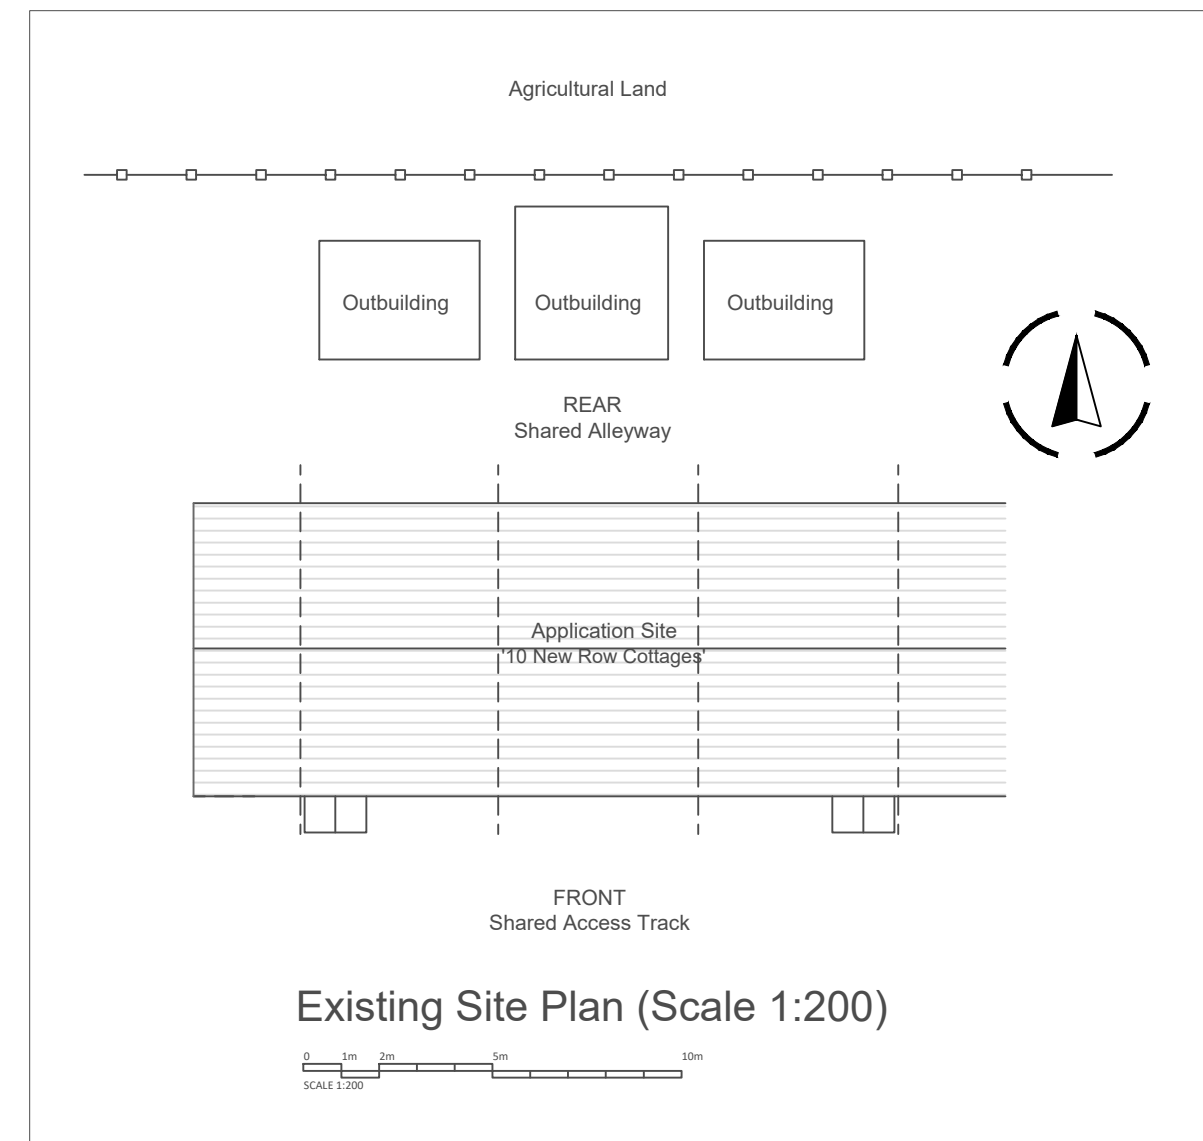 

Existing Site Plan (Scale 1:200)

Rev	Date	Description
-----	------	-------------

-	-	-
---	---	---

**AGENT:**  
**AF Planning & Design**  
Alex Fowler  
alexfowler14@gmail.com  
07825 940 453

**Project Address:**  
10 New Row Cottages  
Clitheroe Road  
Knowle Green  
Ribchester  
PR3 2YS

**Project**  
Air Source Heat Pump

**Drawing Title**  
Existing Plan, Elevations & Site Plan

Scale	Size	Date
1:100	A1	December 2024
/ 1:200		

Drawing Number	Revision
AF.24.GHS-066.01	-