

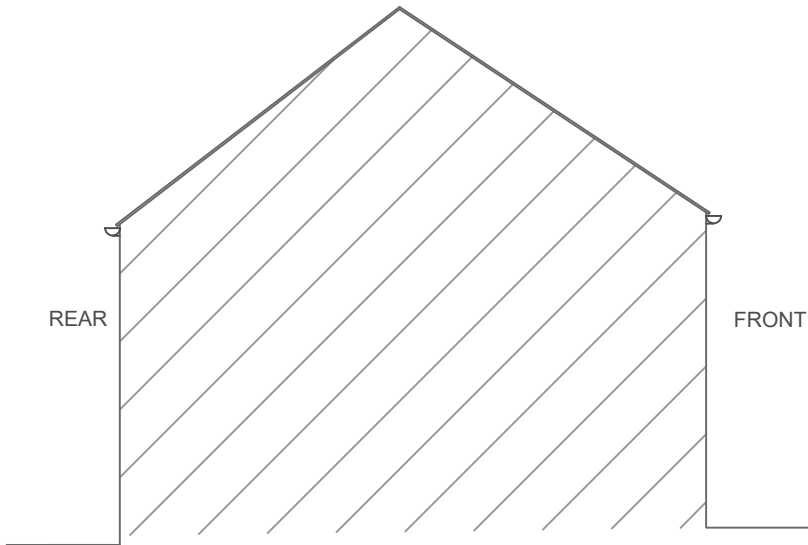



Front Elevation
Proposed Elevations (Scale 1:100)

 


Side Elevation (Side A)

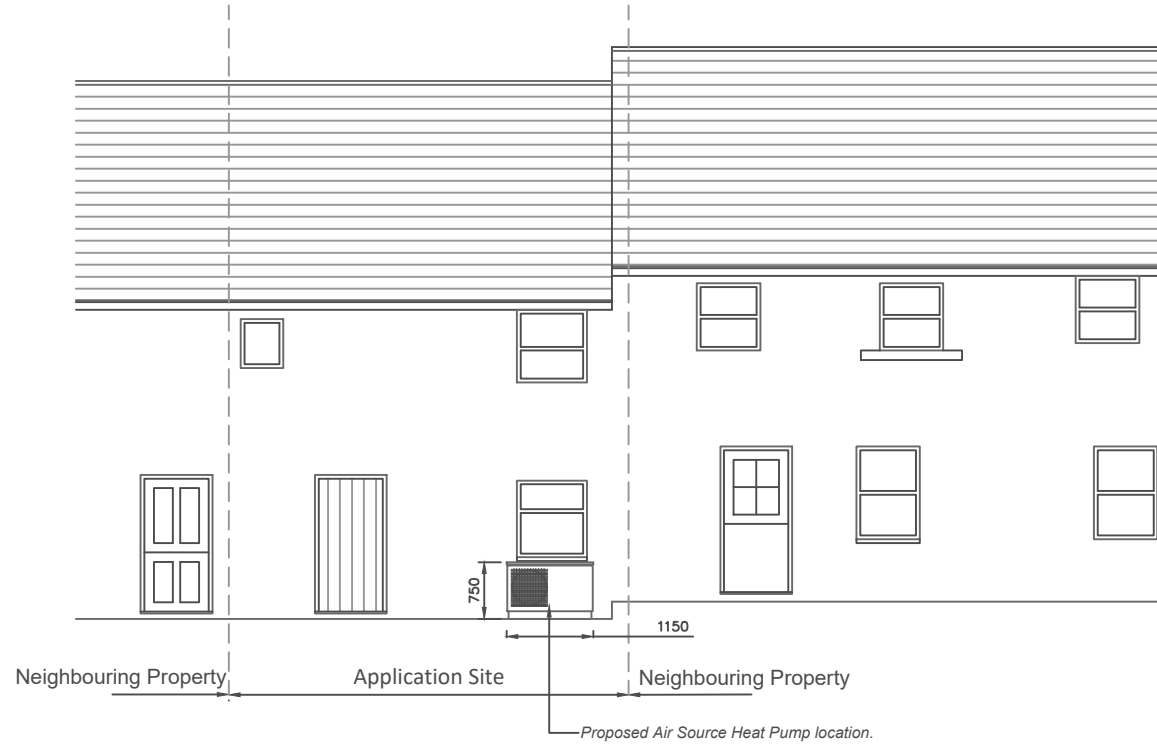



Rear Elevation

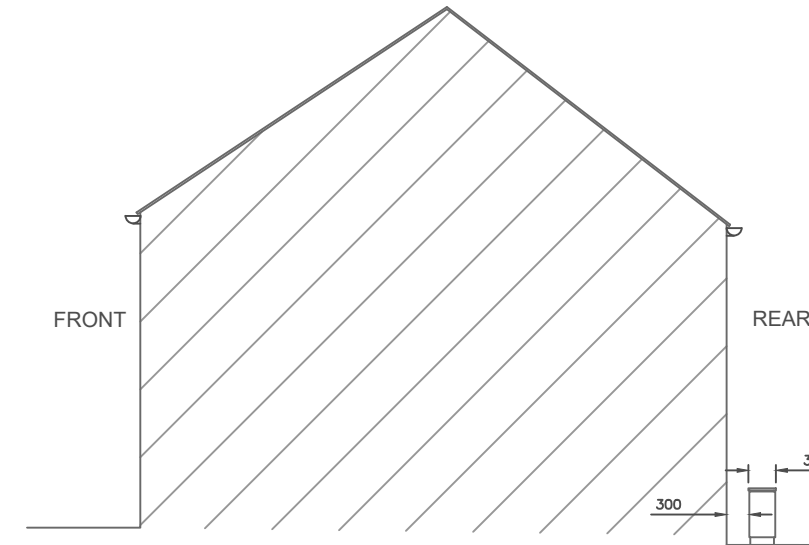

Side Elevation (Side B)

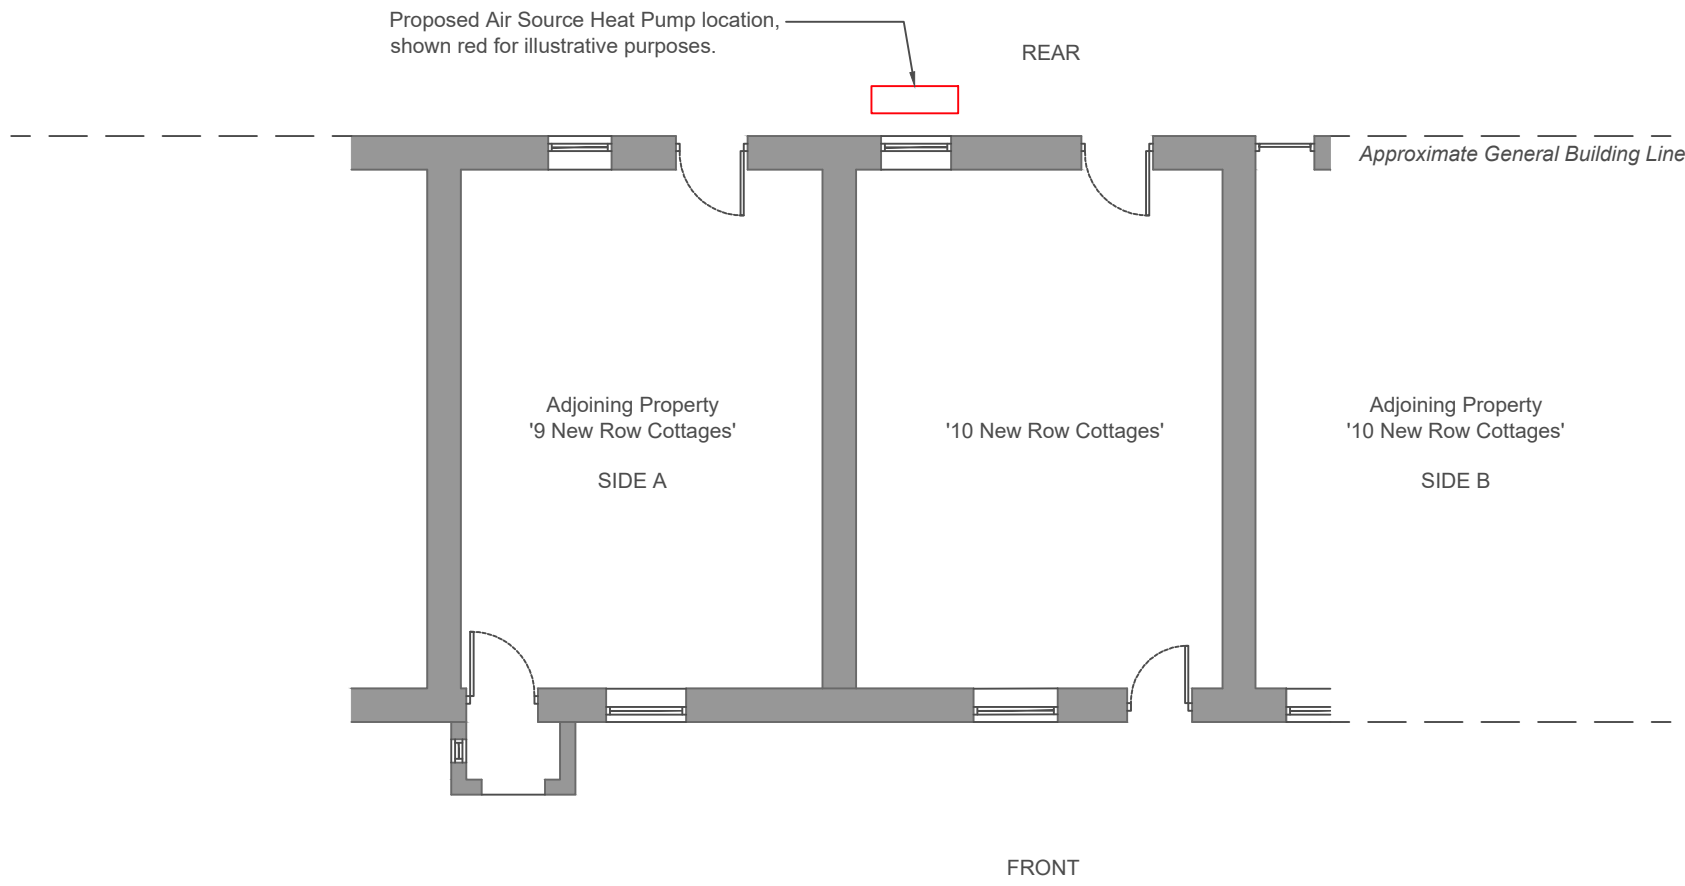

Ground Floor Plan
Proposed Floor Plan (Scale 1:100)

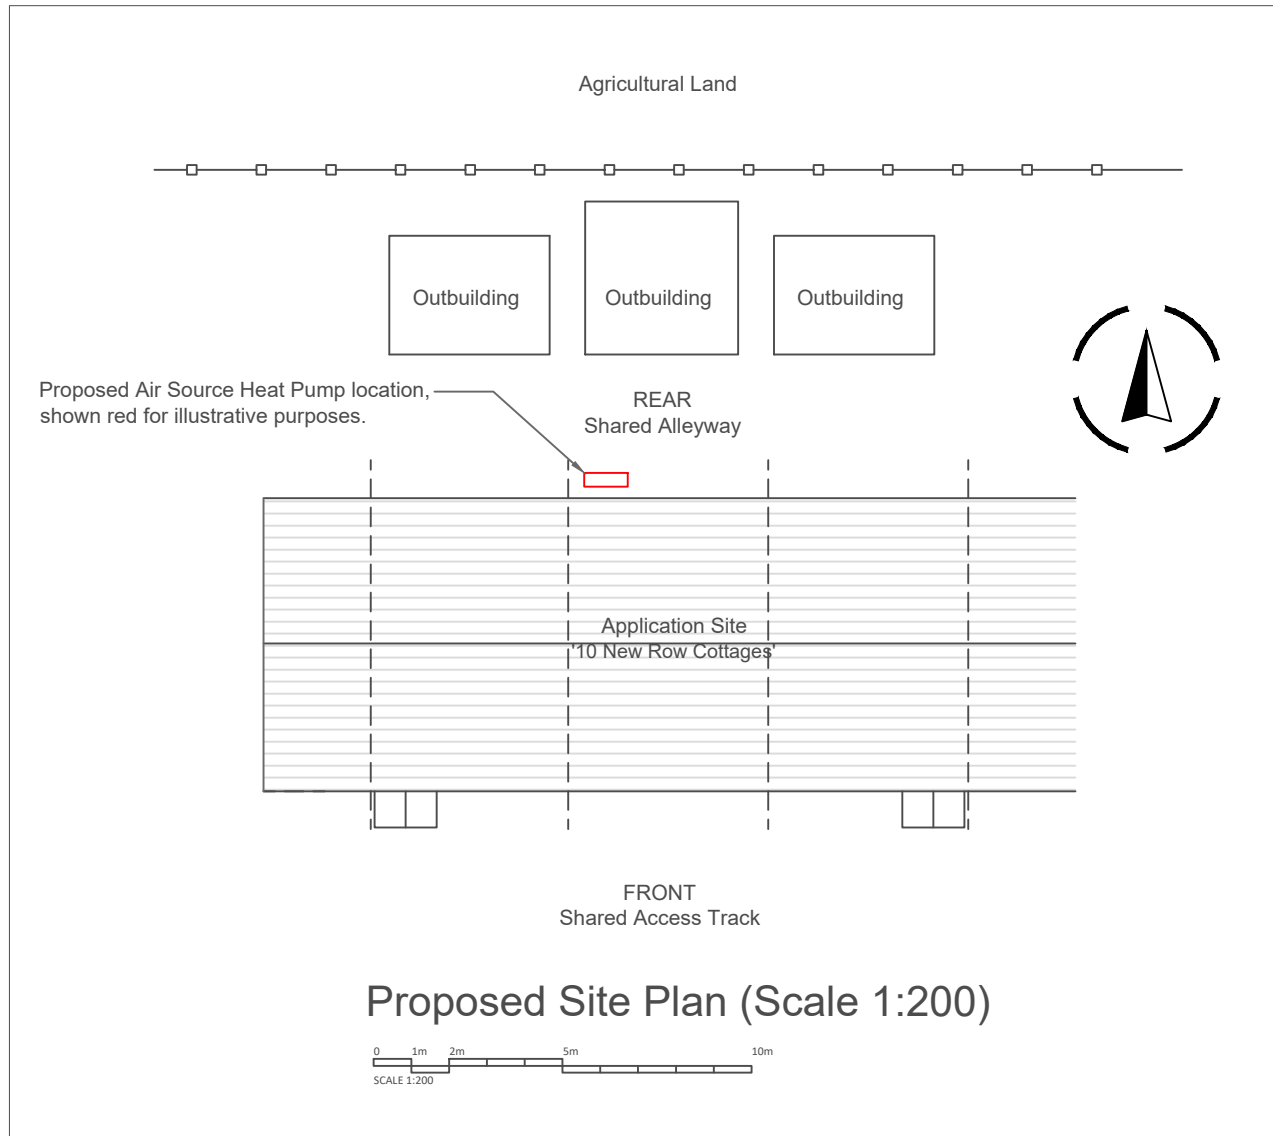 

Rev Date Description

- - -

AGENT:
AF Planning & Design
Alex Fowler
alexfowler14@gmail.com
07825 940 453

Project Address:
10 New Row Cottages
Clitheroe Road
Knowle Green
Ribchester
PR3 2YS

Project
Air Source Heat Pump

Drawing Title
Proposed Plan, Elevations & Site Plan

Scale Size Date
1:100 A1 December 2024
/ 1:200

Drawing Number Revision
AF.24.GHS-066.02 -